


VEGGUR 1

VEGGUR 2


VEGGUR 3

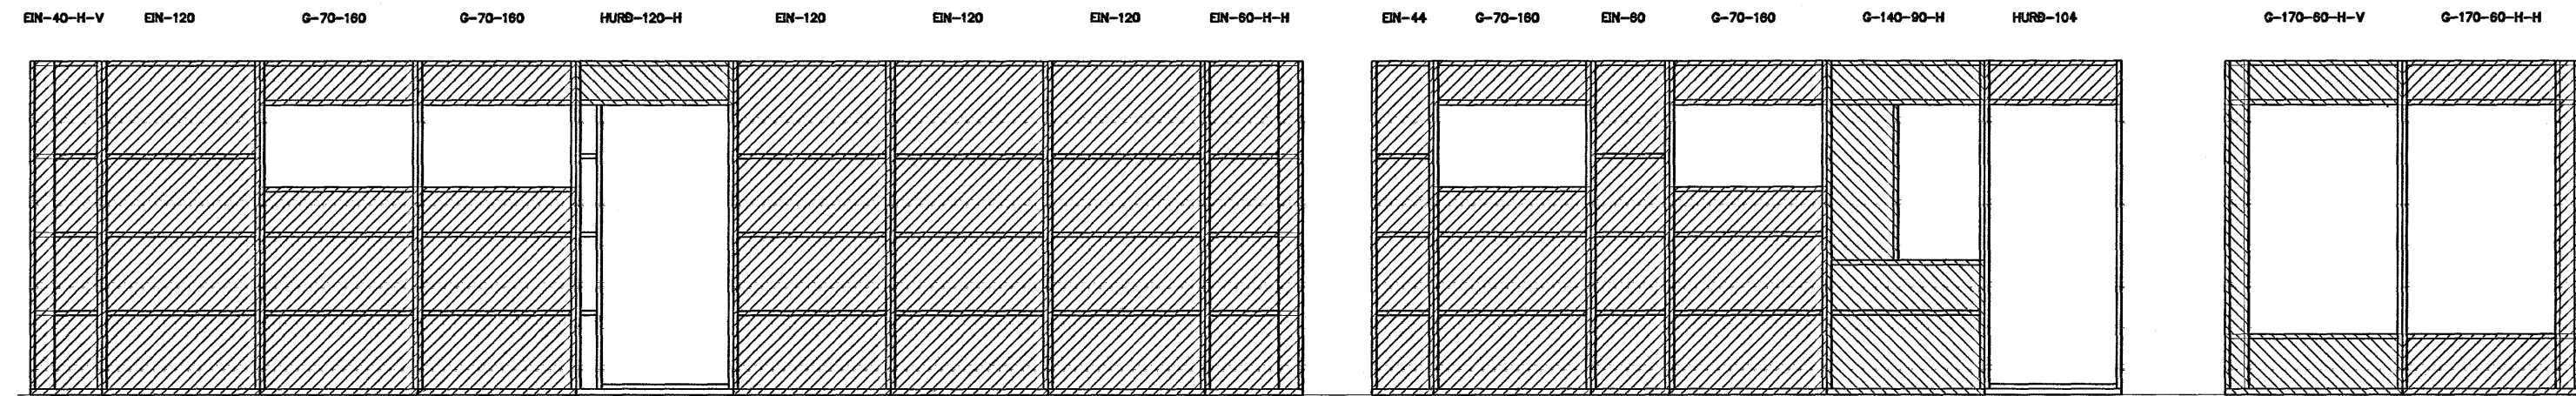

VEGGUR 4

VEGGUR 5


VEGGUR 6

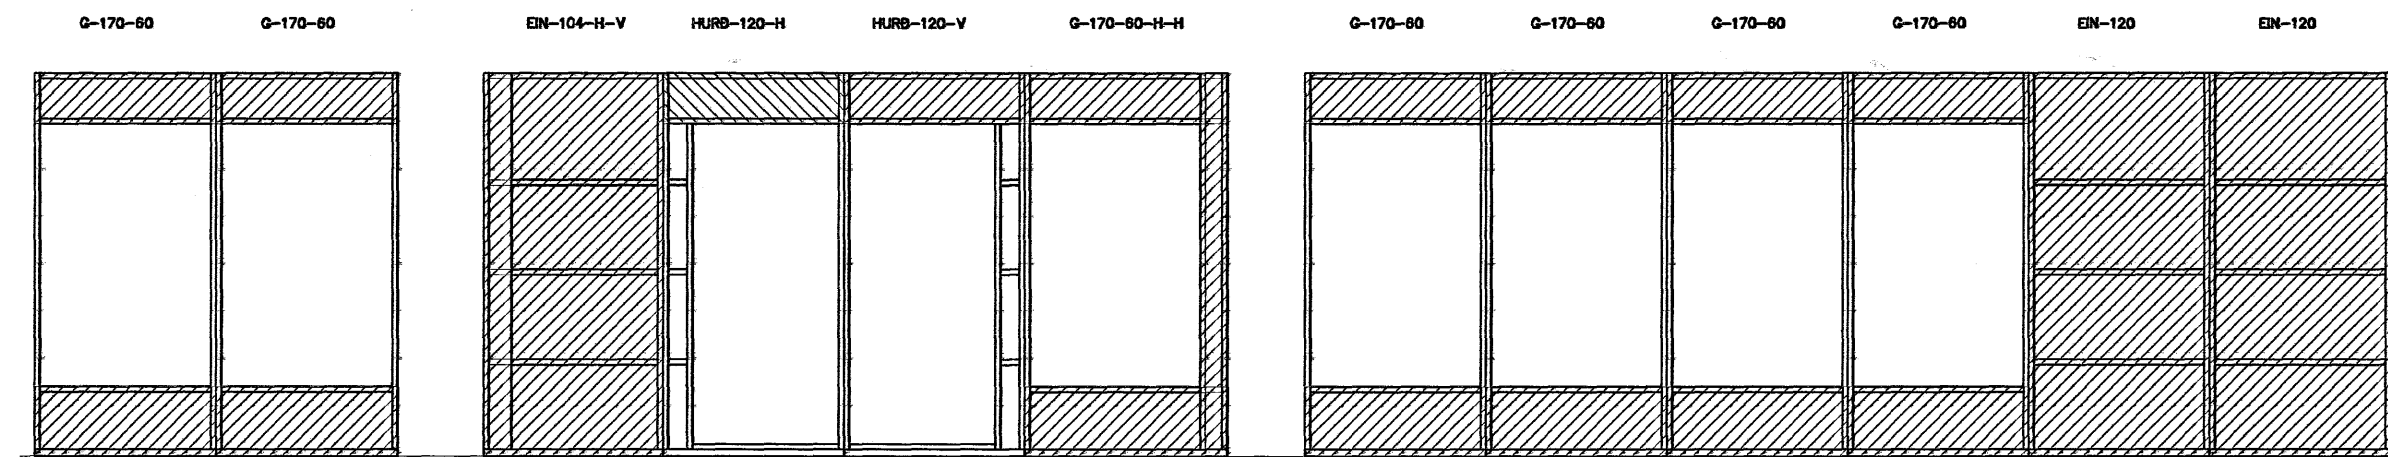


VEGGUR 7

VEGGUR 8

VEGGUR 9

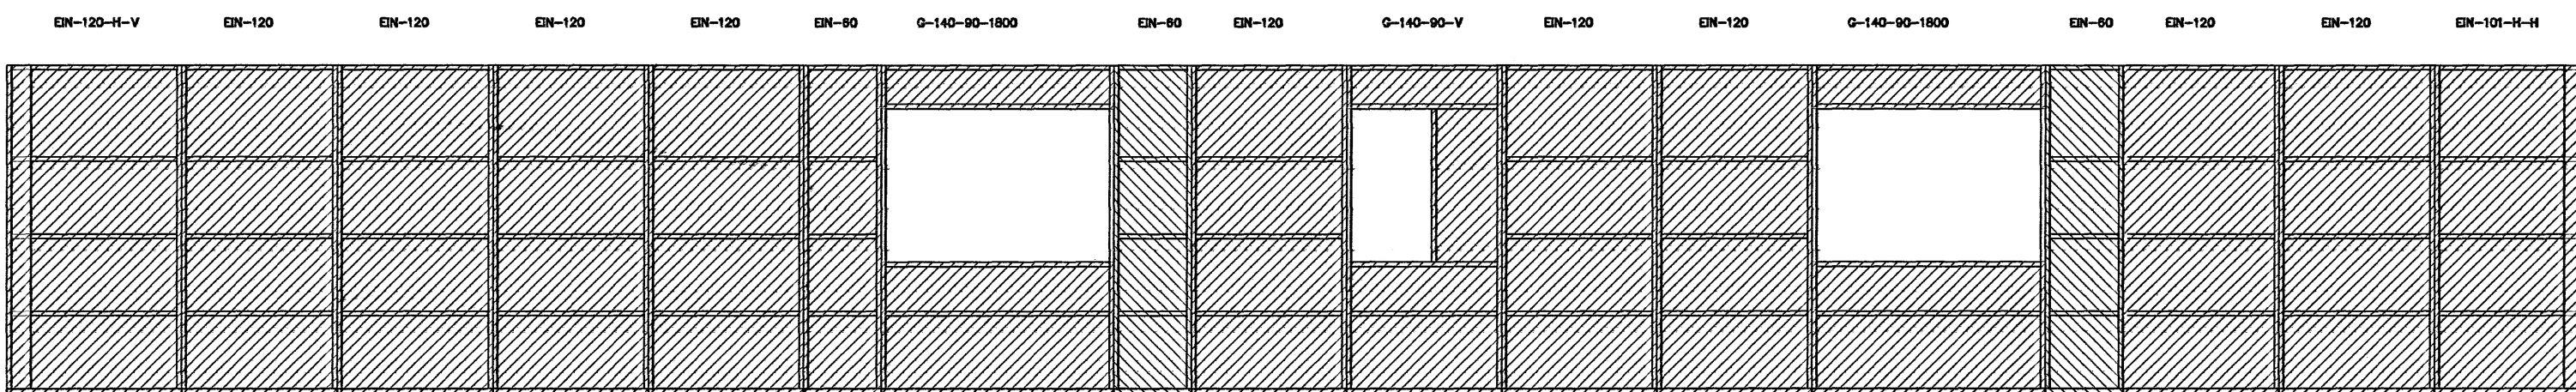

VEGGUR 10

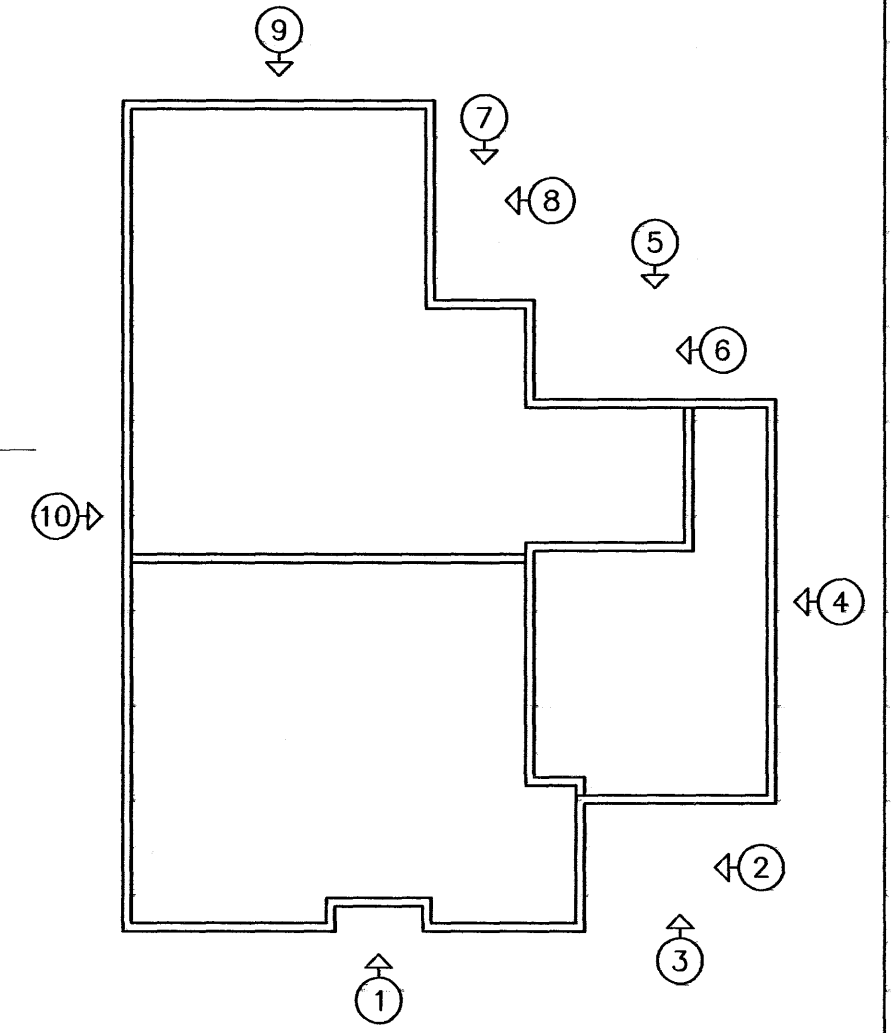

Byggingafulltrúi Hafnarfjarðar
 Afgreitt þann
 27 JUN 2006



VERKFRÆÐISTOFA ÁRBORGAR ehf
 AUSTURVEGI 69 800 SELFOSSI
 Sími 480 4900 FAX 482 3851
 www.verkarborg.is verkarborg@verkarborg.is
 AUSTURVEGI 69 800 SELFOSSI
 Sími 482 3850 FAX 482 3851
 NETFANG sghus@sghus.is
 VEFANG www.sghus.is

GLITVELLIR 39	
BURDARVIRKI:	MKV:
ÁSYND VEGGJA	MKV: 1:50
MKV:	
HANNAÐ: T. ELLERT TÓMASSON	TEKNAÐ: LAURA APARISI
VERKNÖMUR: 6038	SKRÁRNAMN: 6038-as.dwg
DAGSETNING: 24.04.2006	TEKNING NÖMUR: 213
201170-3979	