




1 LÉTTPLATA - ST.ÚTVEGGUR  
1:5

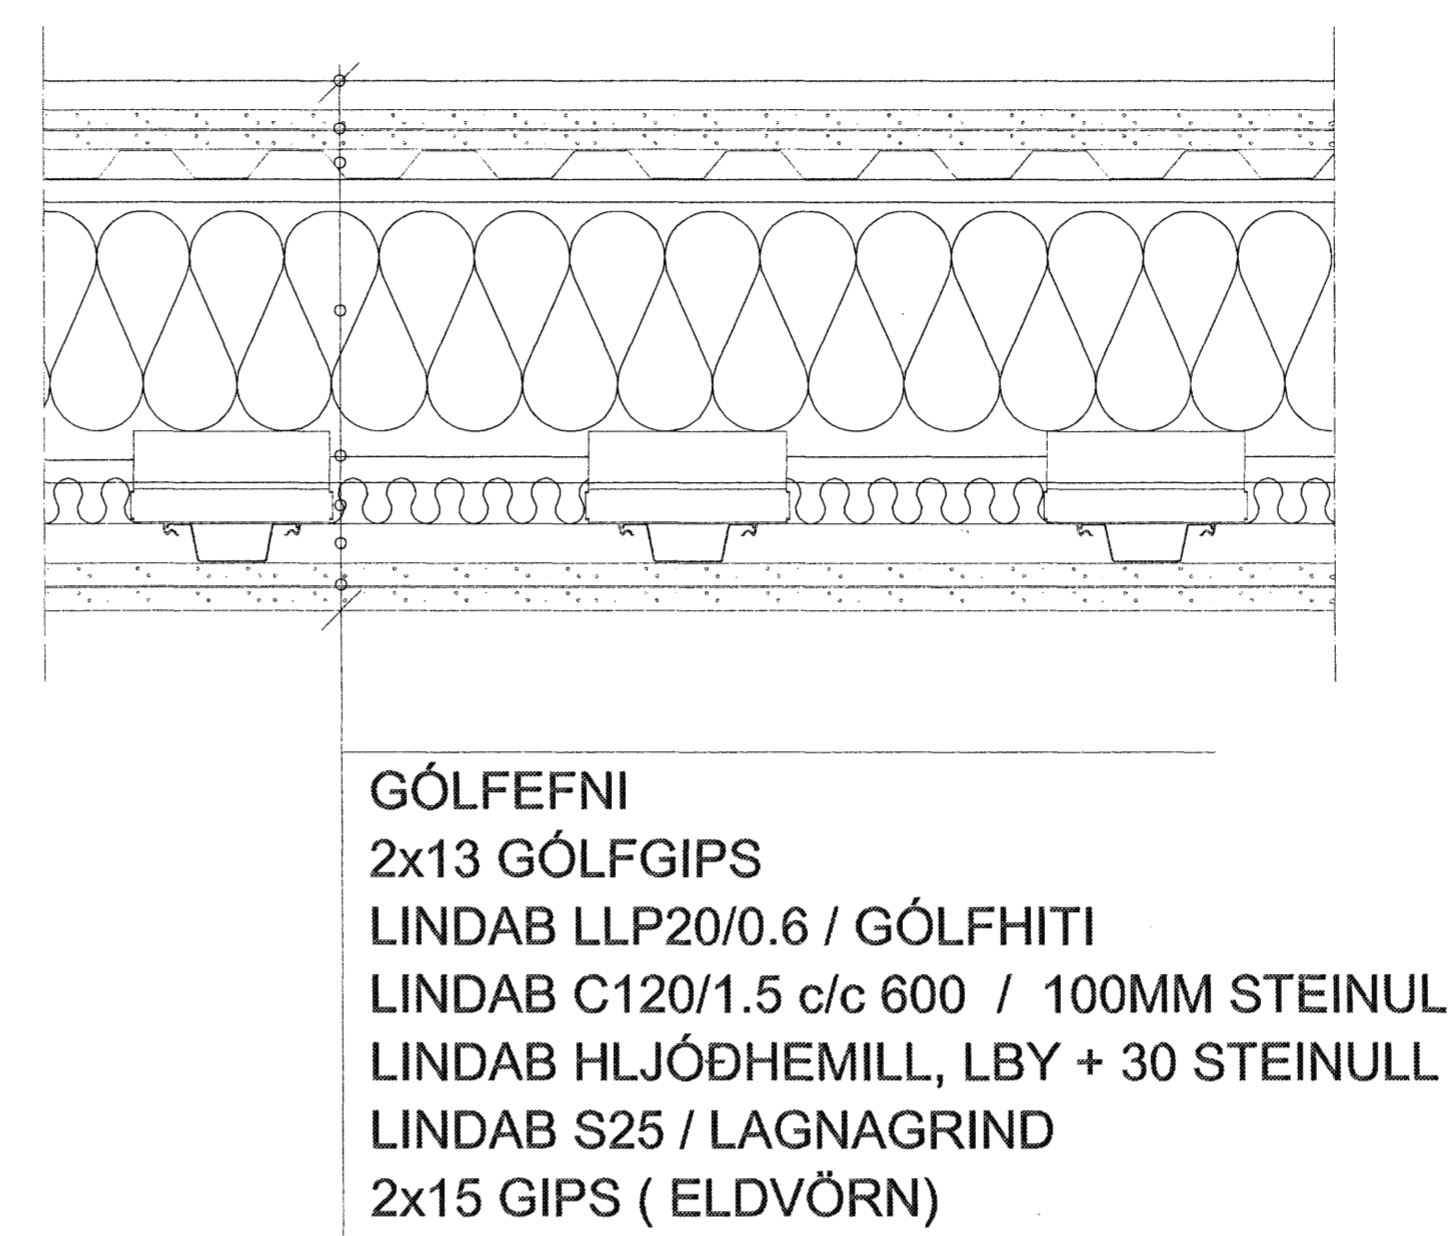


3 PLATA - LANGSNIÐ  
1:5

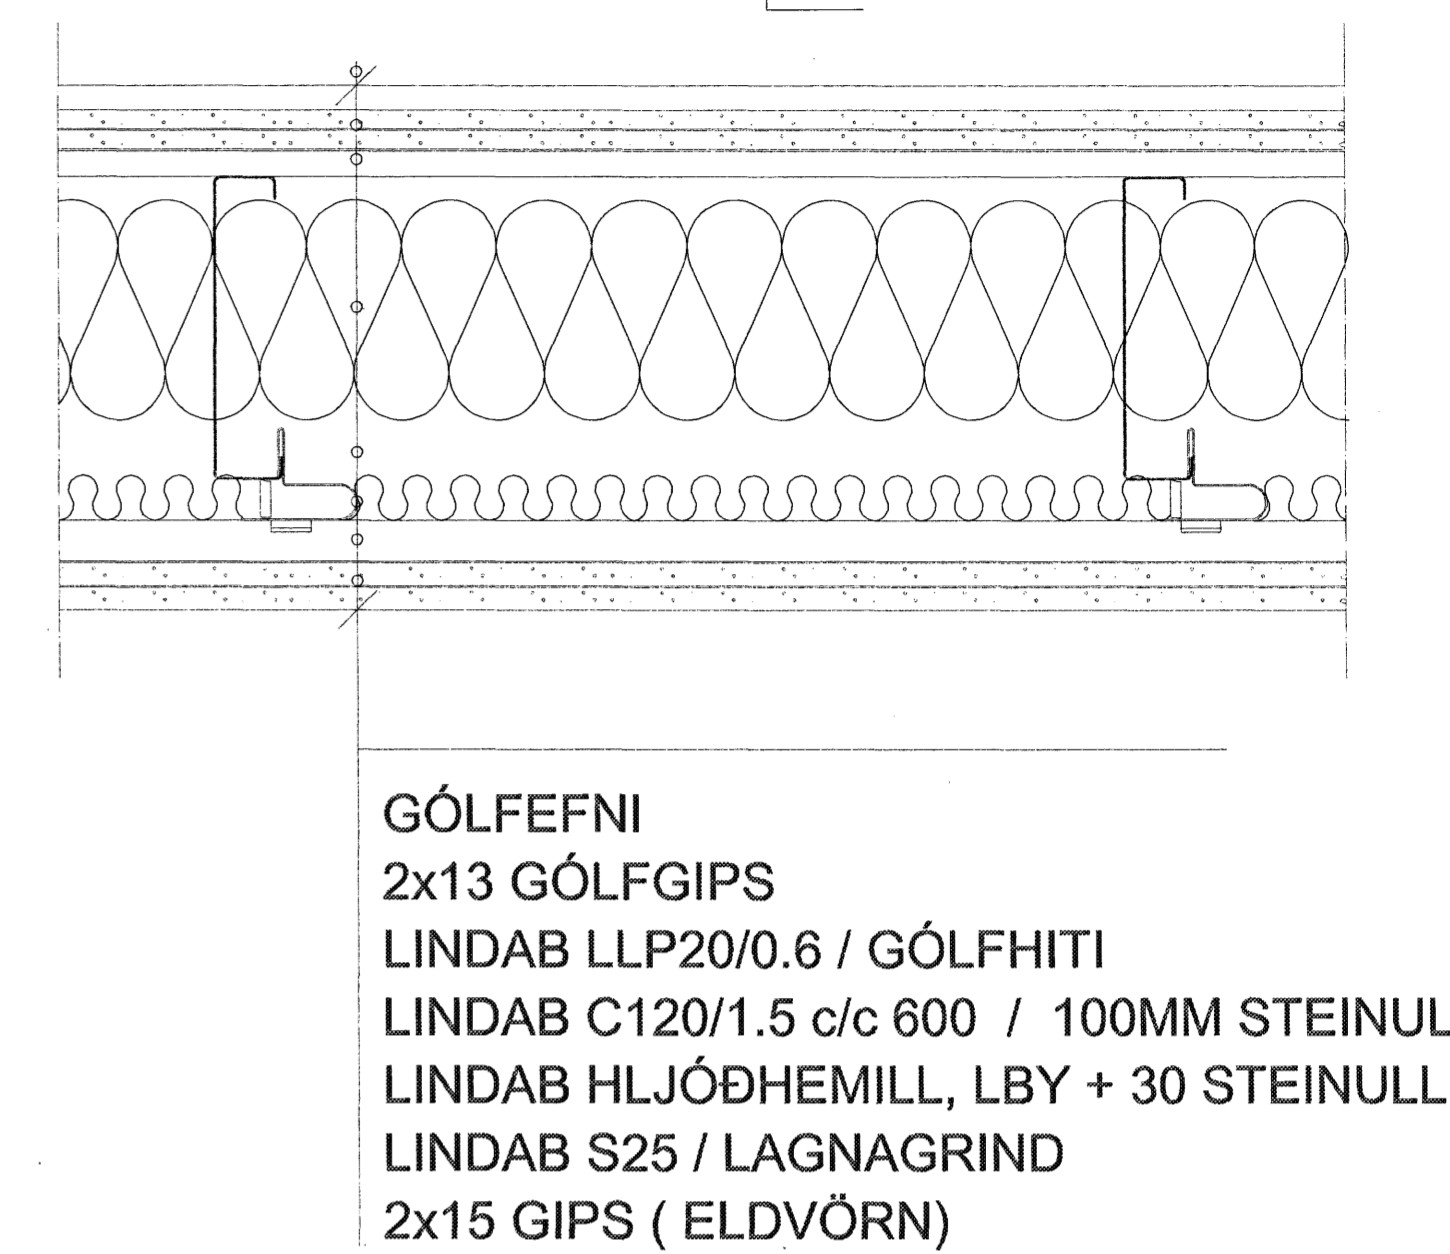

4 PLATA - ÞVERSNIÐ  
1:5

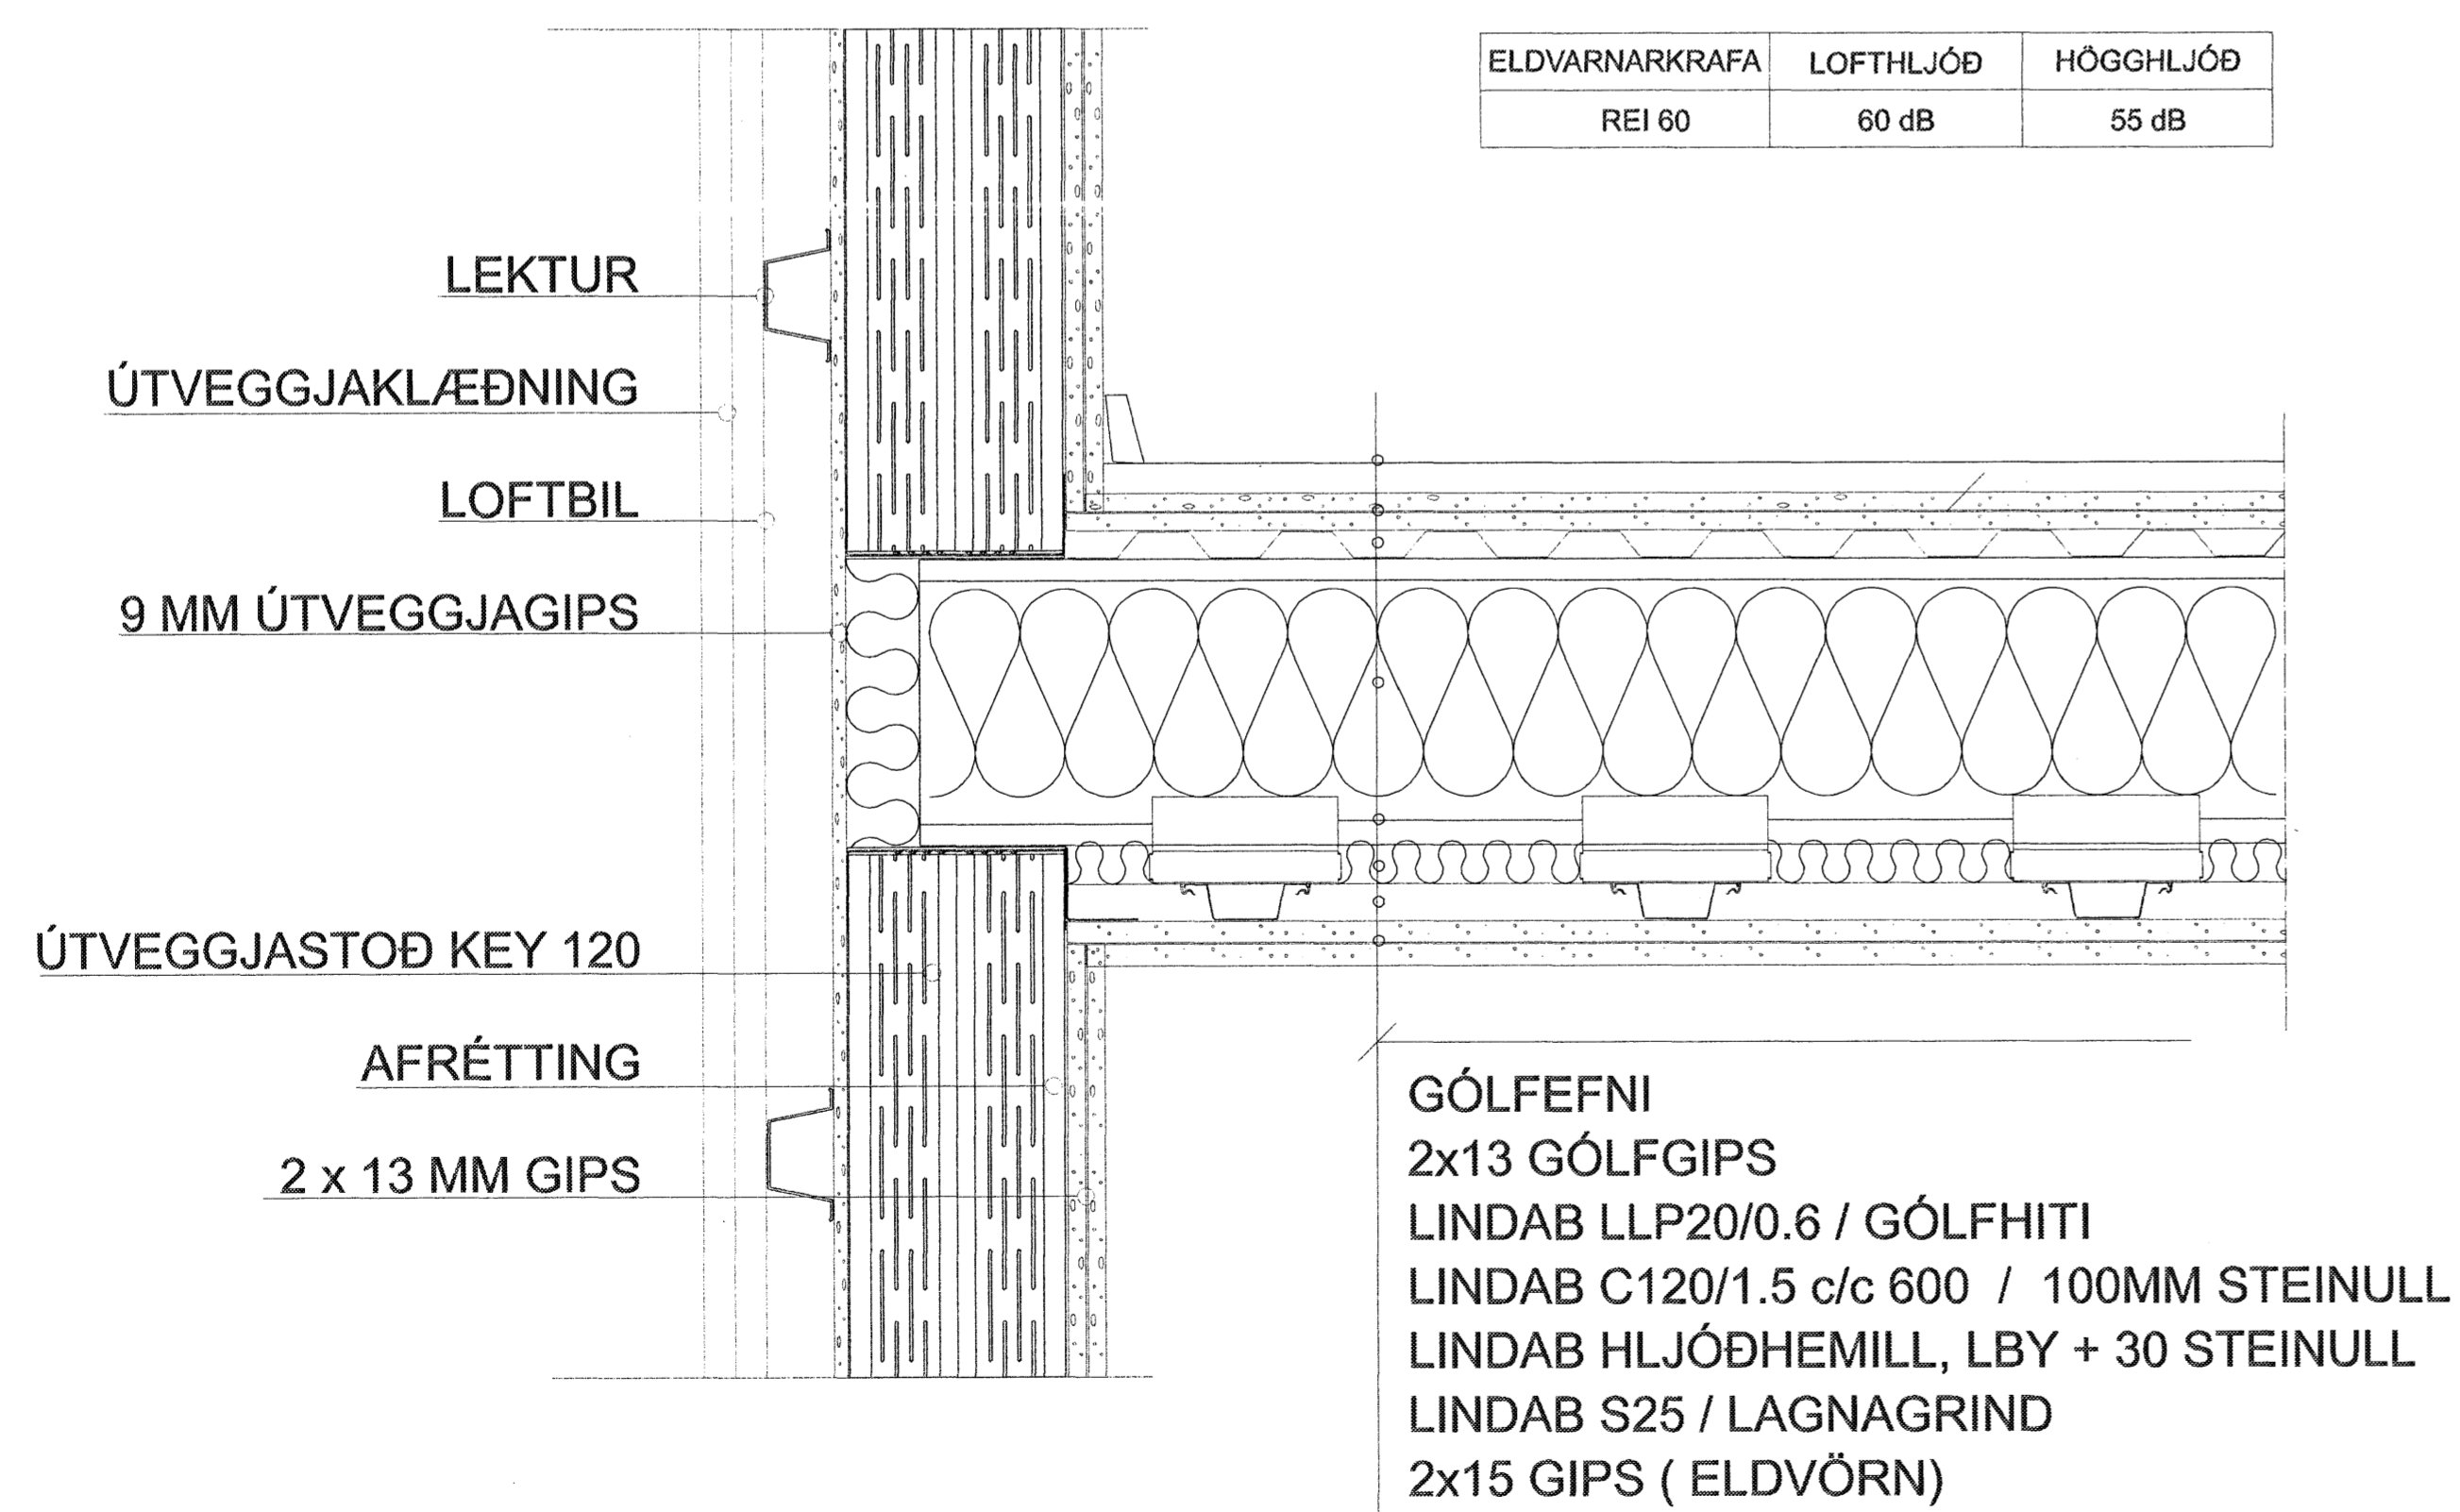

2 LÉTT PLATA - ÚTVEGGUR  
1:5

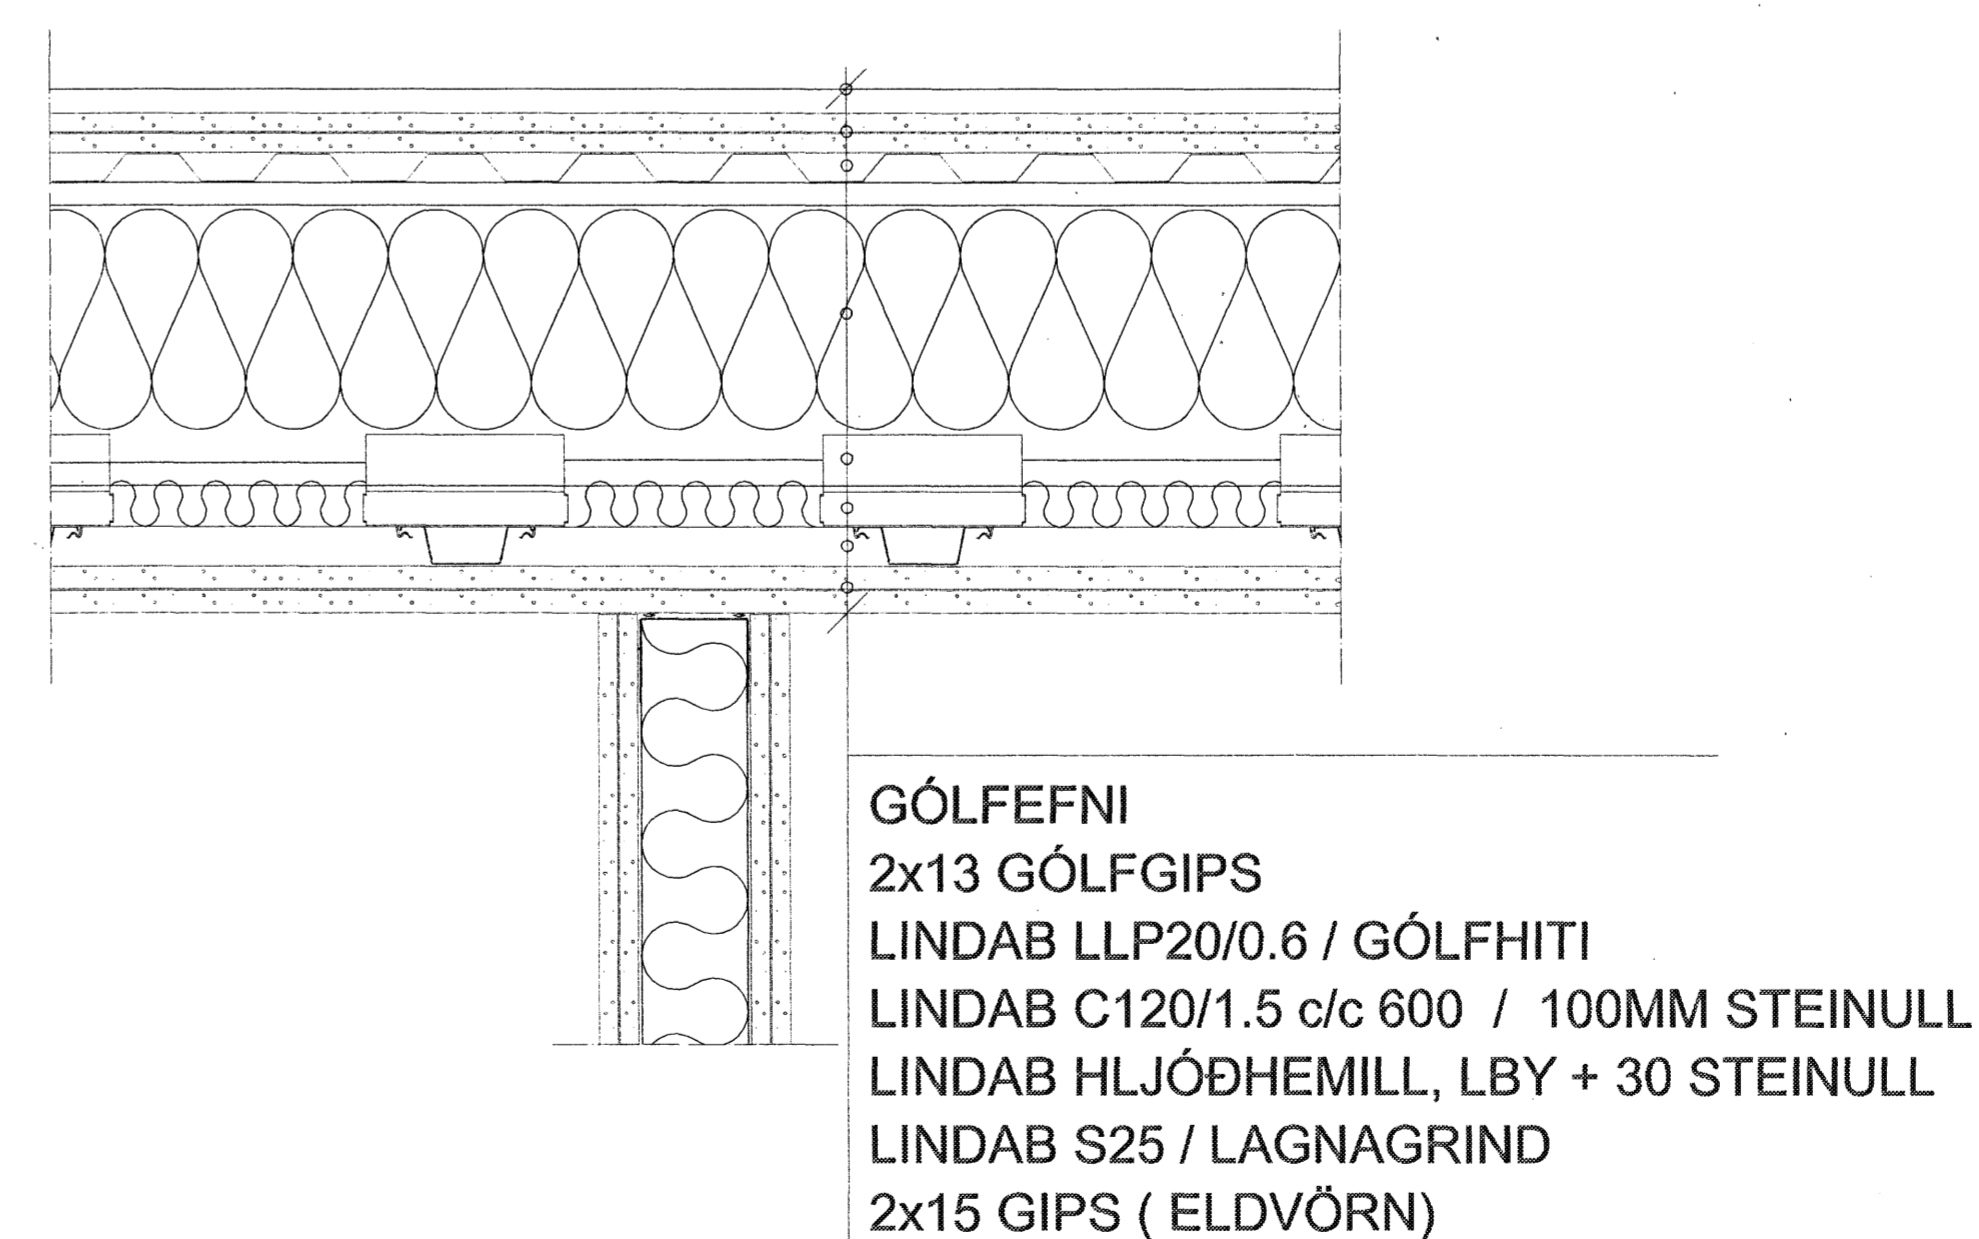

5 VEGGUR - PLATA  
1:5

Revision	###	DATE
Breytingar	Nr.	Dags

**+ARKITEKTAR**

Álfaskeið 31  
Dellil Lindab  
VERKTEIKNINGAR

dags. 03.04.07  
másk. 1:20  
teikn. hl  
verkef. 0607  
Haraldur Ingvarsson arkitekt 030956-3389  
Páll Hjálteason arkitekt 070859 2119  
Þormóður Sveinsson arkitekt 050653 5529  
Laugavegur 59 101 Reykjavík S. 562-5959 www.plaark.is