
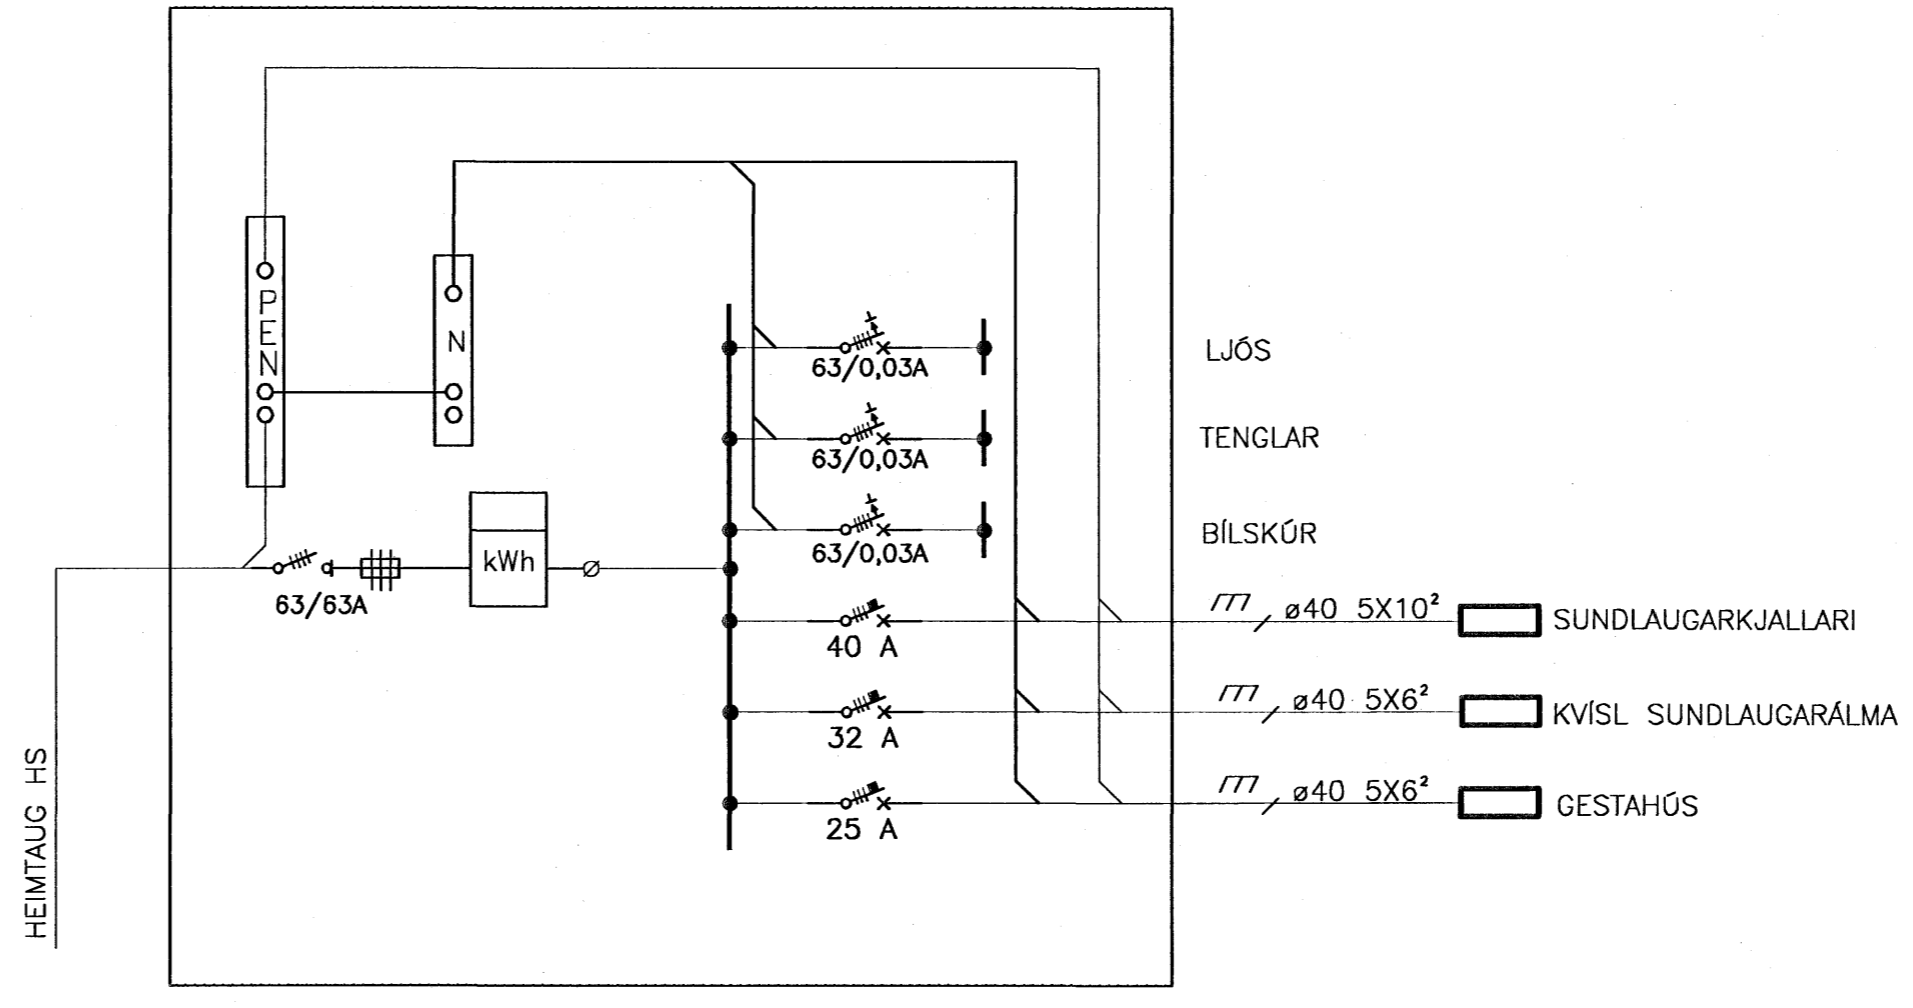
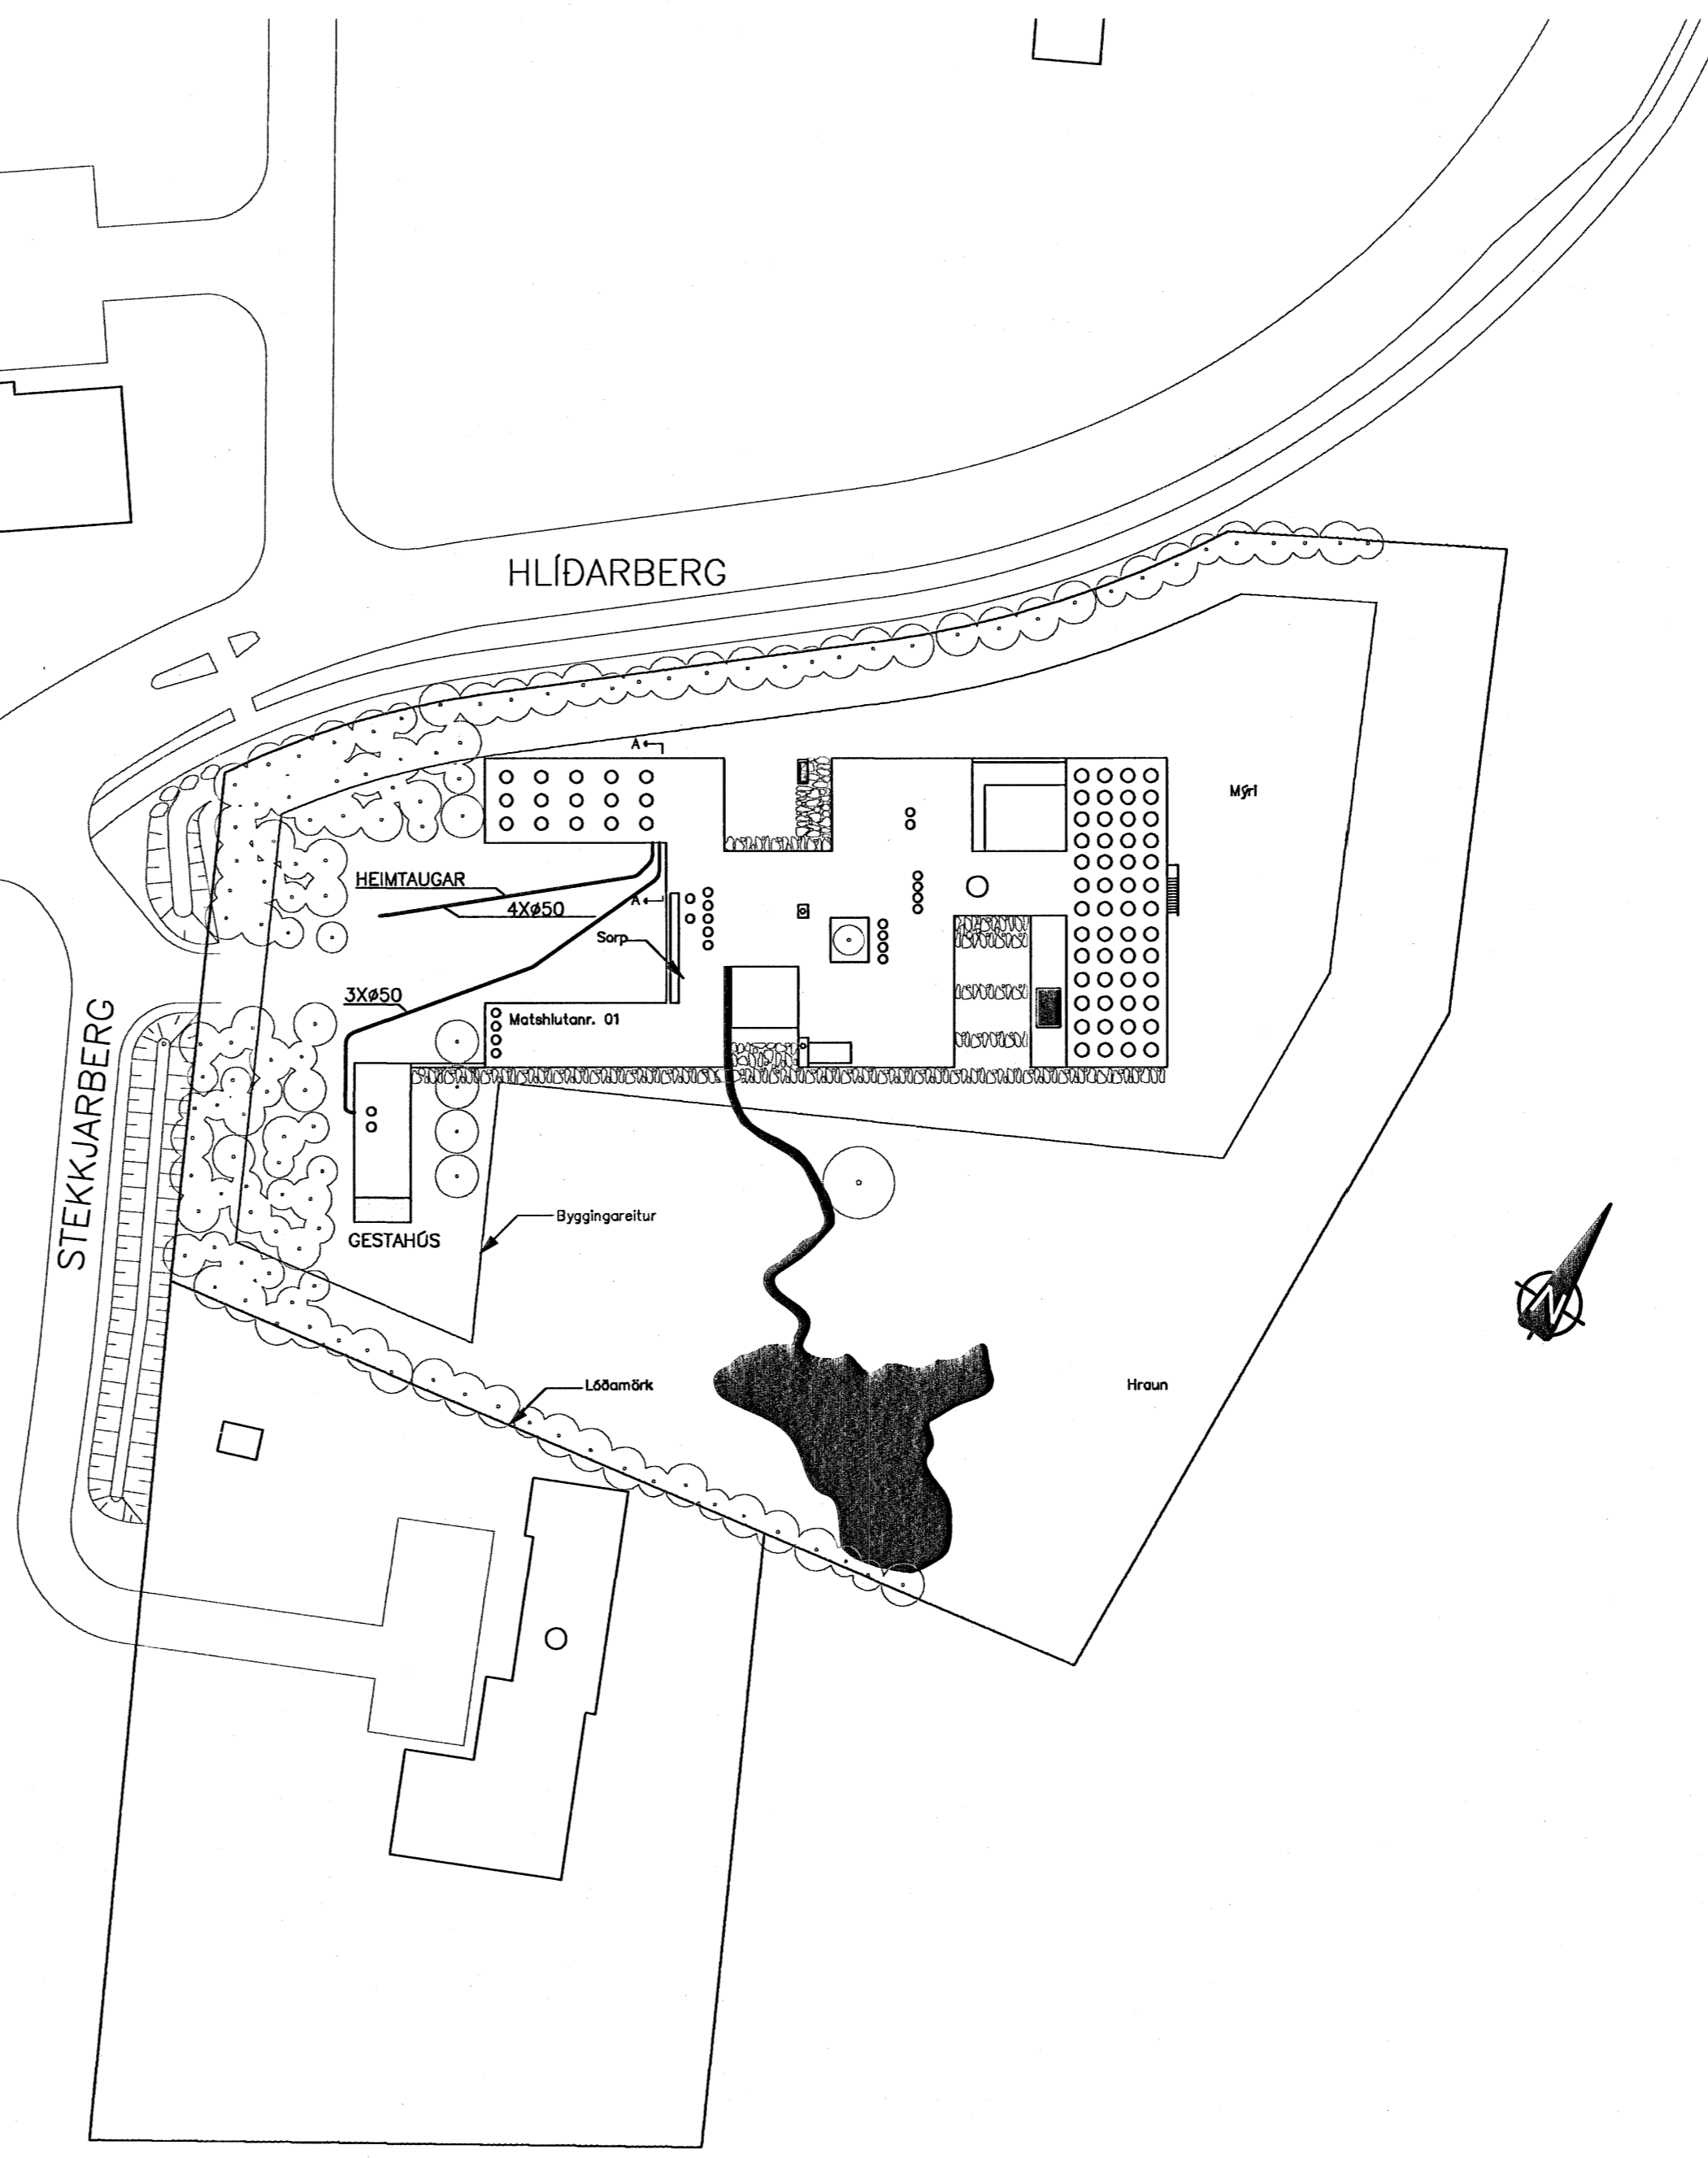


LEIÐBEININGAR UM SÖKKULSKAUT

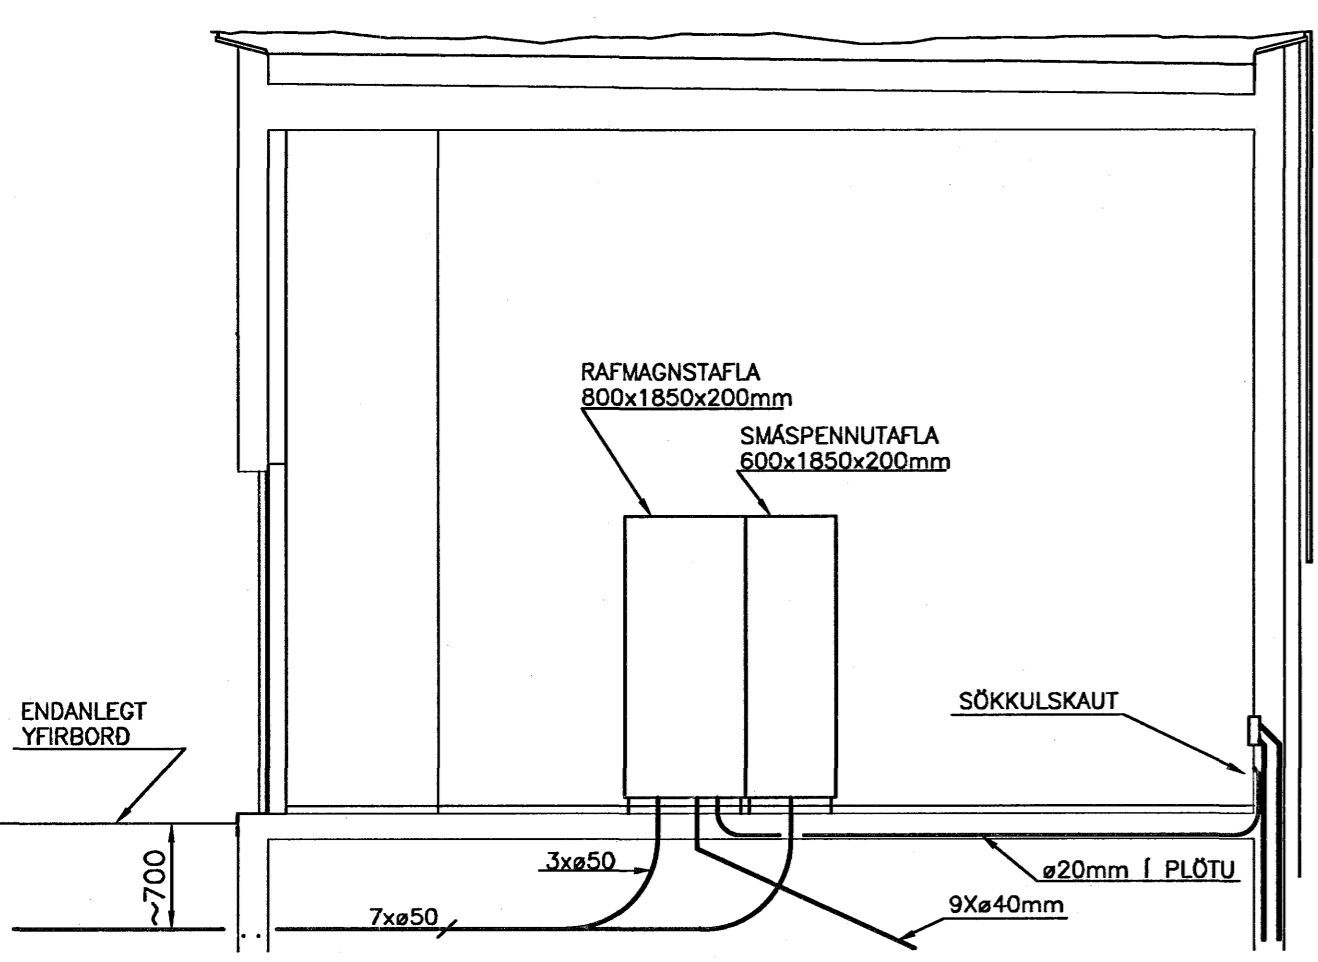

ÓTGAUFUFERILL			
ÓTGAFA:	DAGS:	SKRIFINGAR:	BR. AF SAMB.
A	24.07.07	VINNUTEIKNINGAR	
Úr Gildi			

DAGS. UNDRISKRIFTAR: 24.07.07
 NAFN OG KT. SAMRÁÐINGARHÖNNUNAR: STEVE CHRISTER 080360-3639
 UNDRISKRIFT SAMRÁÐINGARHÖNNUNAR:

ÖLL AFRITUN TEIKNINGAR, AD HILUTA EDA HEILD, ER HÁÐ SKRIFLEGA LEYFI HÖFUNDA.

Verkfræðistofa Jóhanns Indriássonar ehf
 Síðumúli 1, 108 Reykjavík
 Sími 560 5400, Fax 560 5410, Netfang vj@vj.is, Vefling www.vj.is

HEITI VERKS:

STEEKJARBERG 9
HAFNARFIRÐI

HEITI TEIKNINGAR:

RAFLAGNIR LEIÐBEININGAR UM SÖKKULSKAUT, AFSTÖÐUMYND, SNID, EINLÍNEMYND

SÉRTEIKNINGAR

MÖP: 1:50 A1	VERKNR:	SKRÁNINGARNR: 0F77	ÓTGAFA: A
1:100 A3	TEIKNAR:	YFIRFARND: ÁJG	NR. TEIKNINGAR: H8-101
HANNAÐ: SJ	MH	ÁJG	BLAÐNÖMUR: 01
NAFN OG KT. SAMRÁÐINGA:	UNDRISKRIFT SAMRÁÐINGA:	DAGS. UNDRISKRIFTAR: 24.07.07	
ÁRNI J. GUNNLAUGSSON 151148-3959	<i>[Signature]</i>		

Steve Christen
 080360.3639

M.H. 24/7 2007
[Signature]