




SNID 5-5 MKV. 1:10

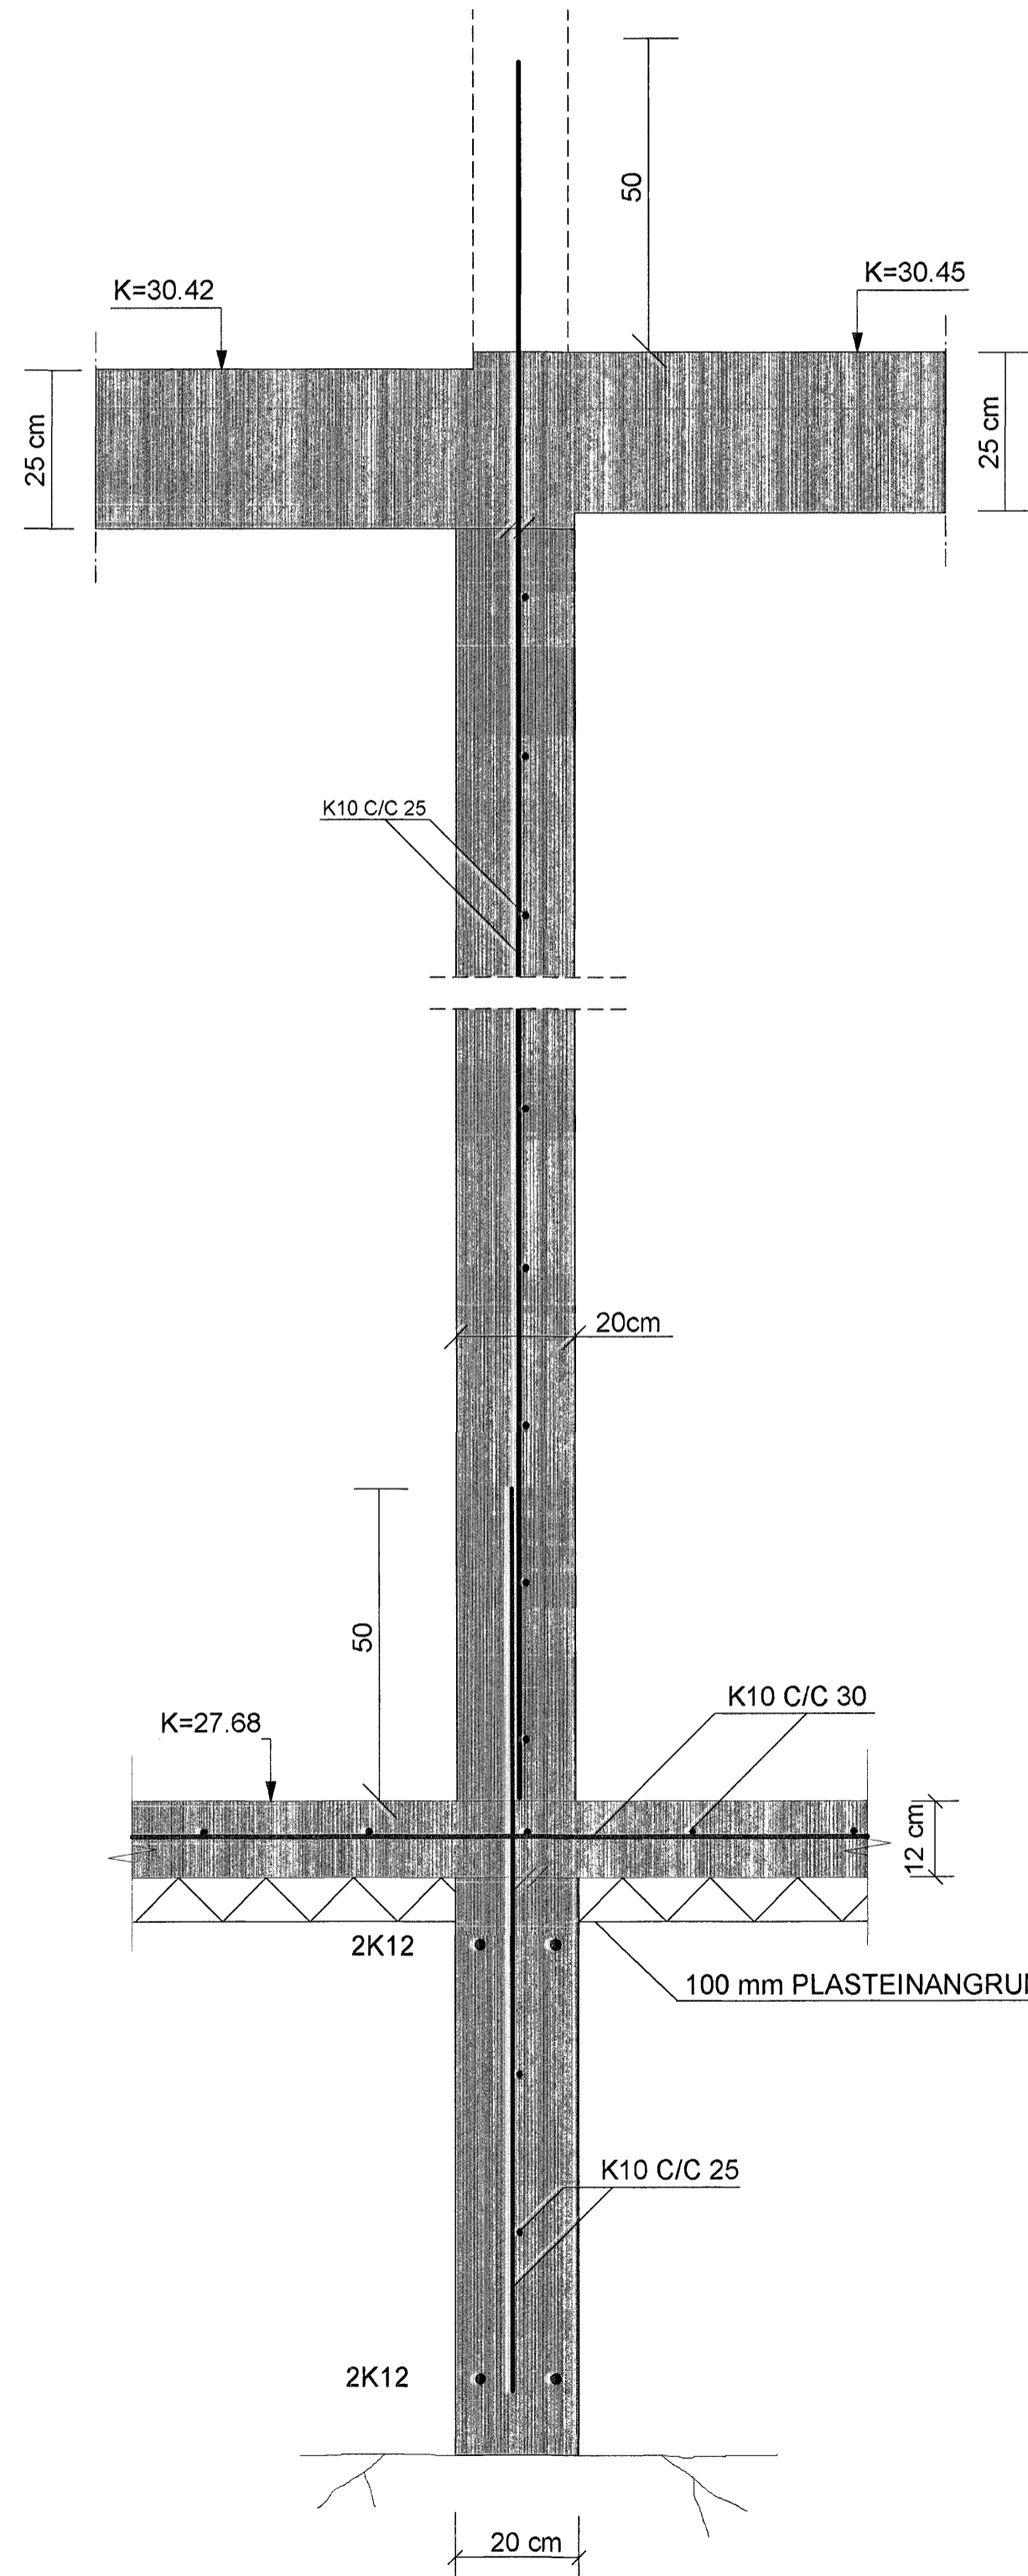


SNID 6-6 MKV. 1:10

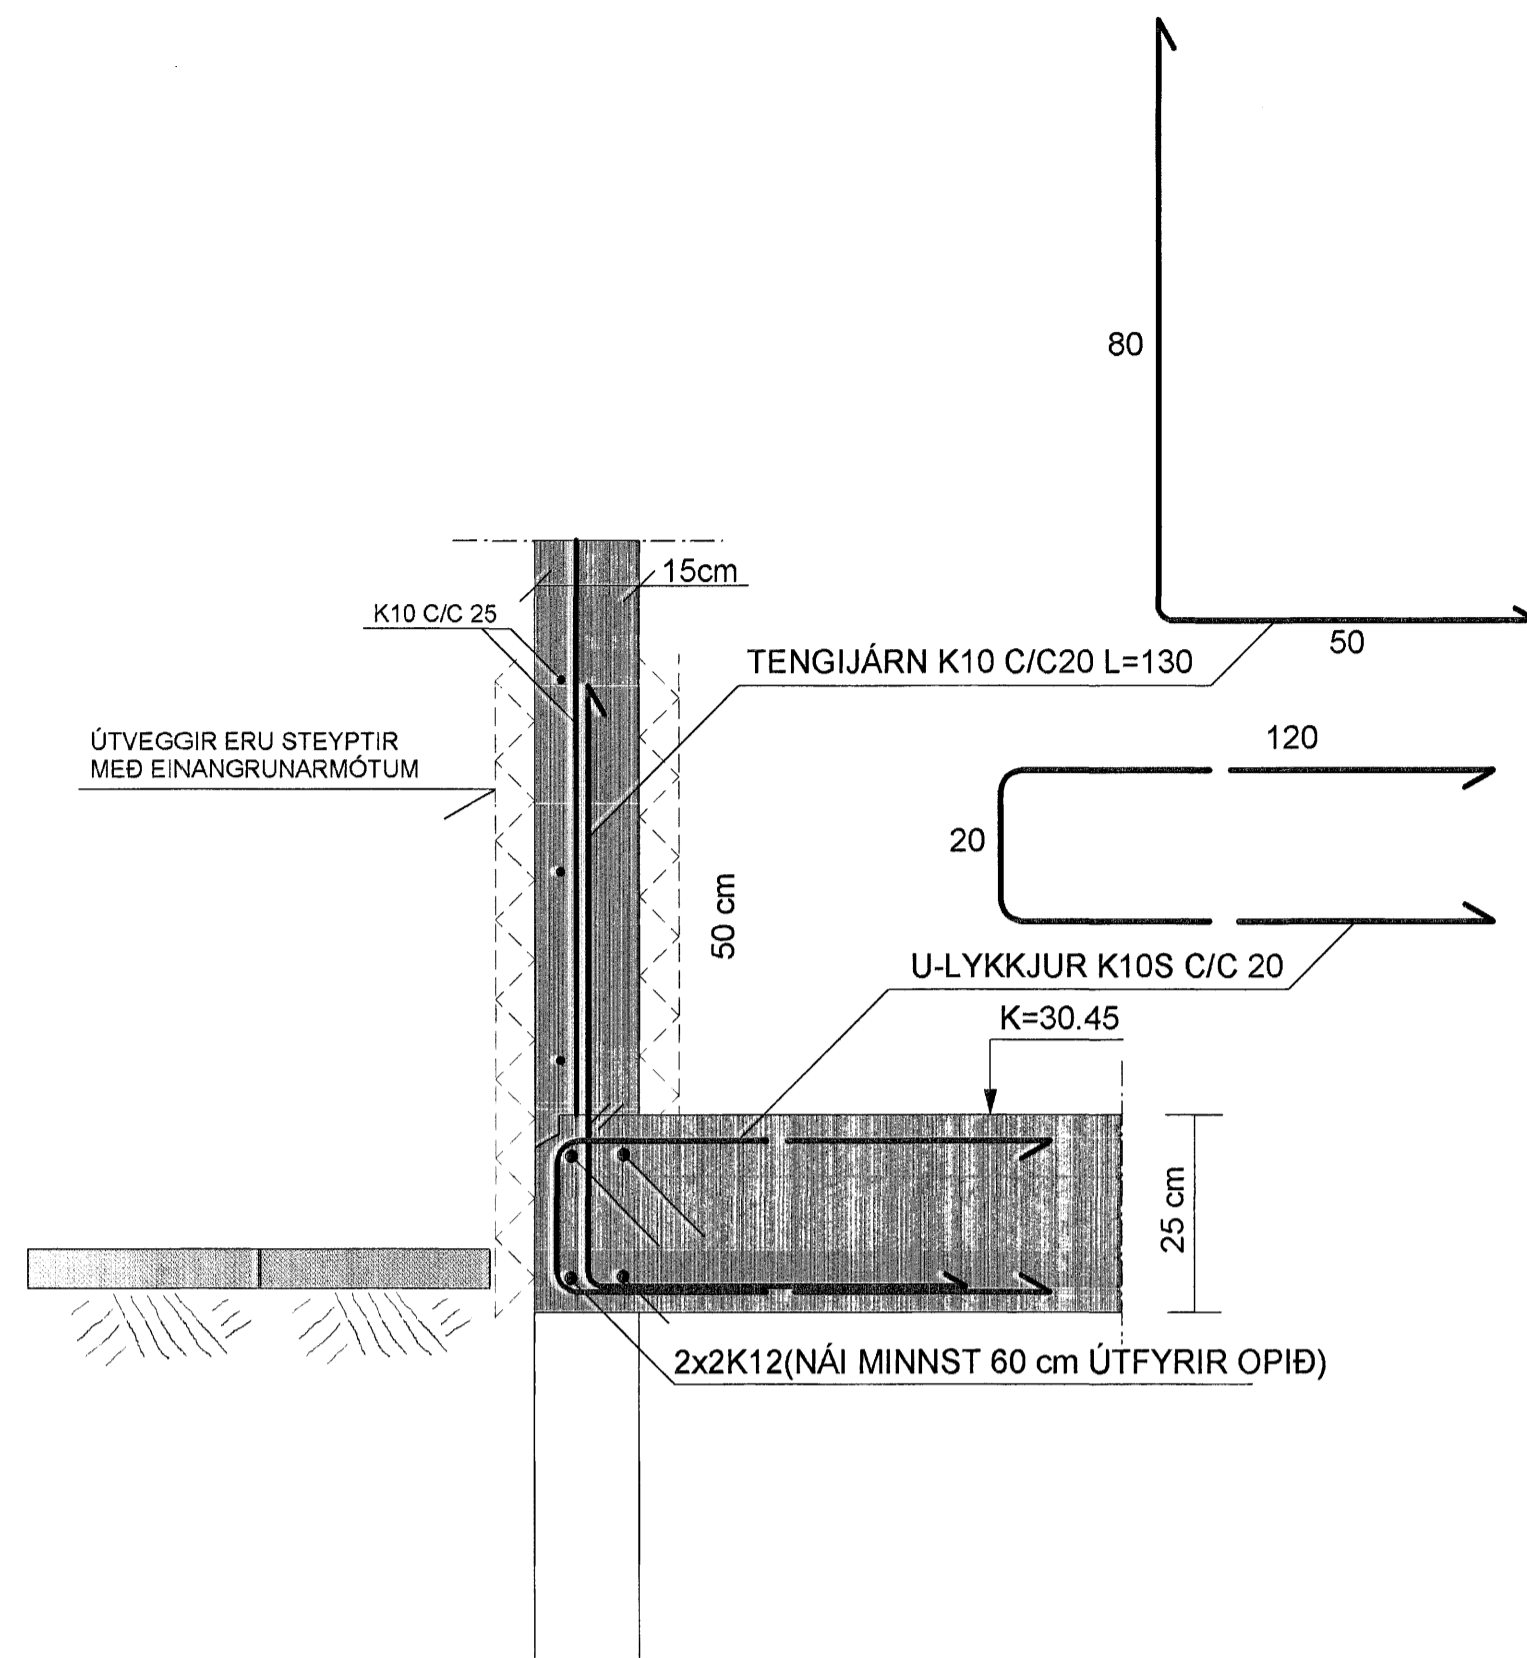


SNID 7-7 MKV. 1:10

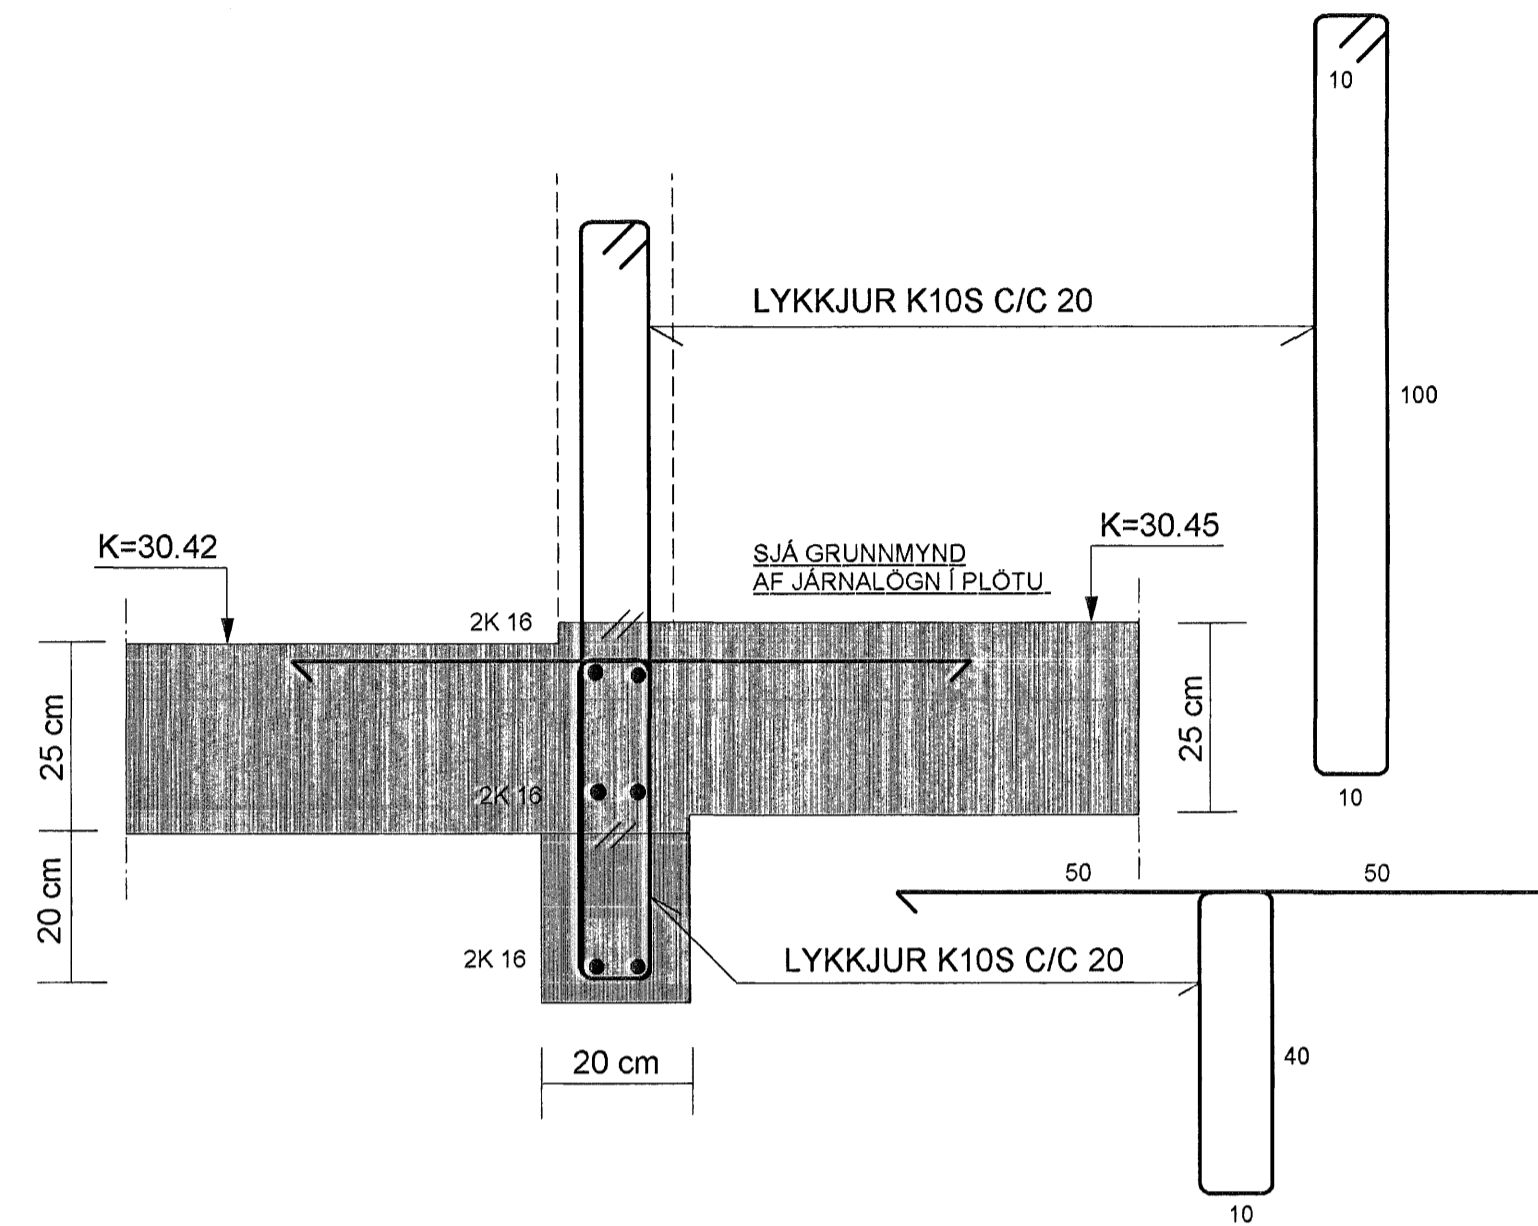


SNID 8-8 MKV. 1:10

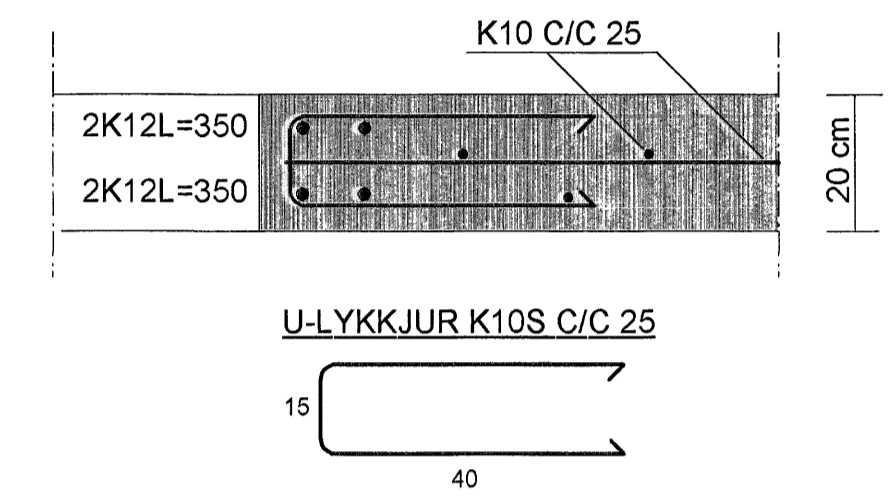


SNID 9-9 MKV. 1:10

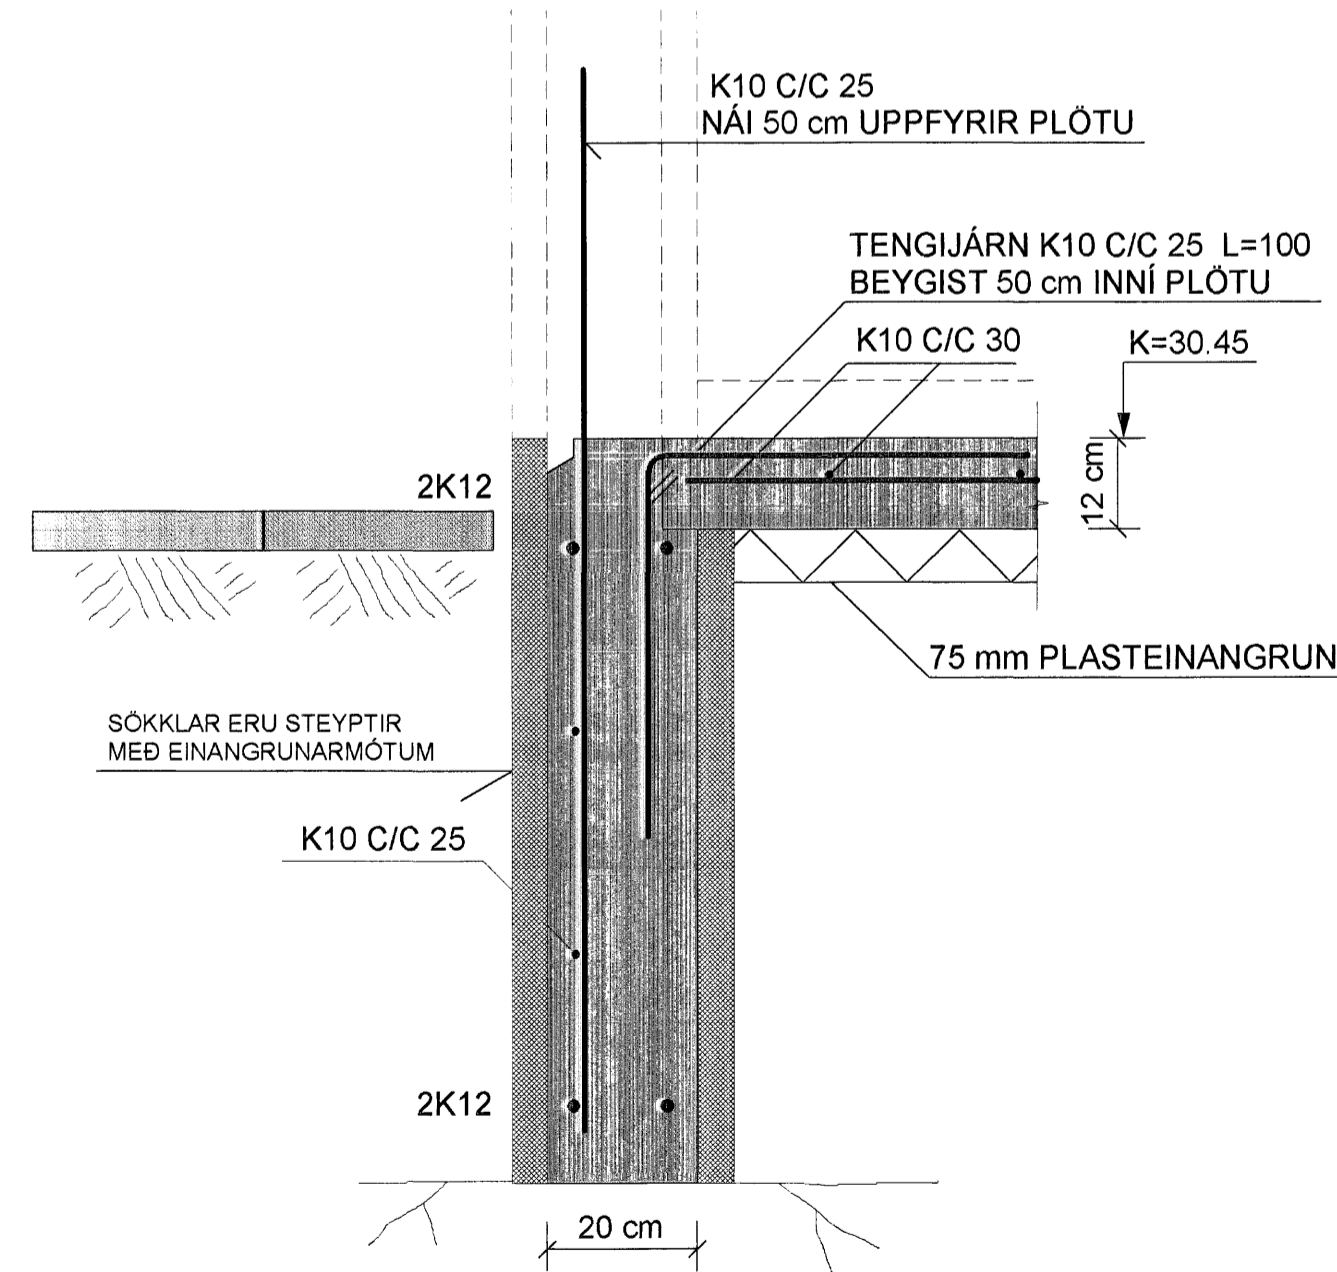


SNID 10-10 MKV. 1:10

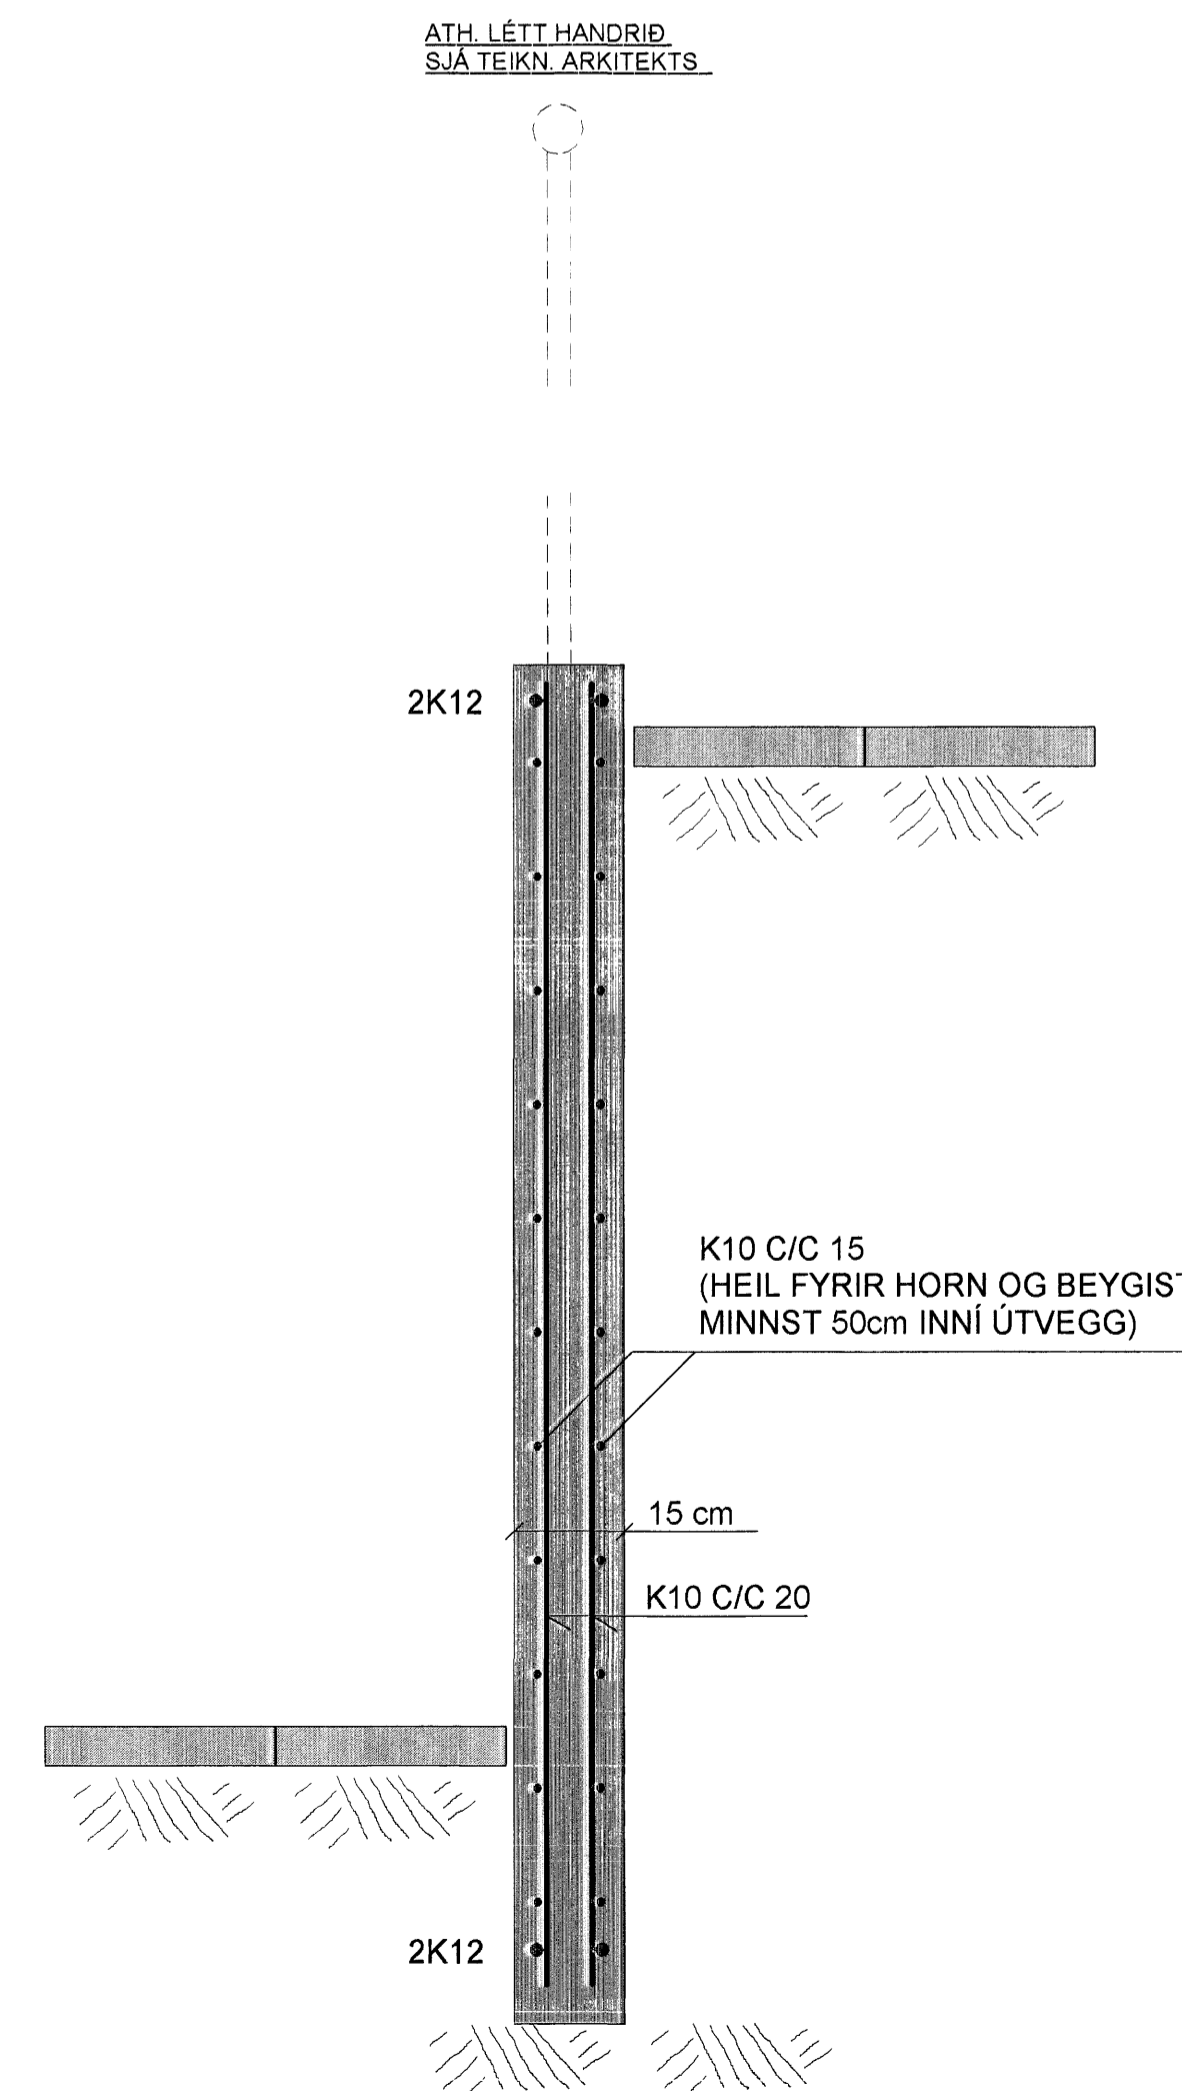

SNID 11-11 MKV. 1:10

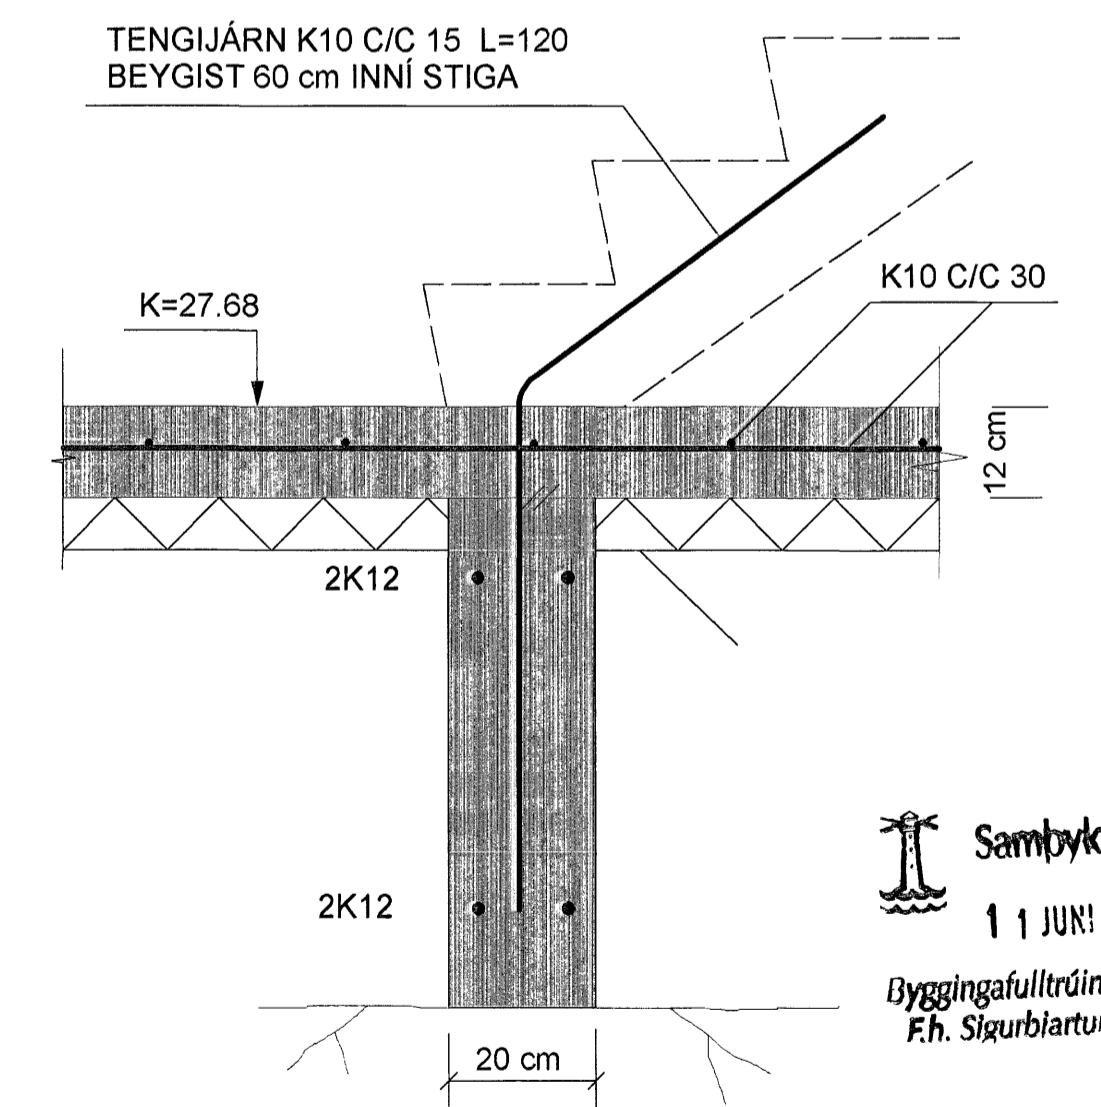

SJÁ SKÝRINGAR Á TEIKNINGU NR. 1.01

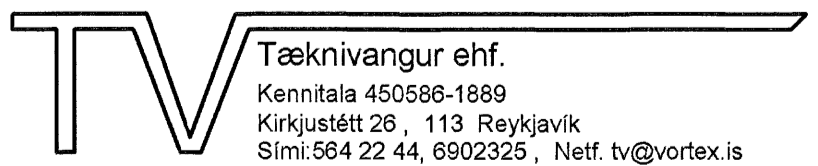TEIKN.NR. 1.03	 Tæknivangur ehf. Kennitala 450586-1889 Kirkjústítt 25, 113 Reykjavík Sími: 564 22 44, 6802325, Netf. tv@vortex.is
KVARDI: 1:10	
DAGS. MAI 2007	
HANNAÐ: MG	VERKEFNI: HNOÐRAVELLIR 42, HAFNARFIRÐI
TEIKNAD: MG	BURÐARVIRKI: SNID 5-5,6-6,7-7,8-8,9-9,10-10 OG 11-11 Í UNDIRSTÖÐUR
YFIRFARID: Magnús Gylfason	Undirskrift: Magnús Gylfason