
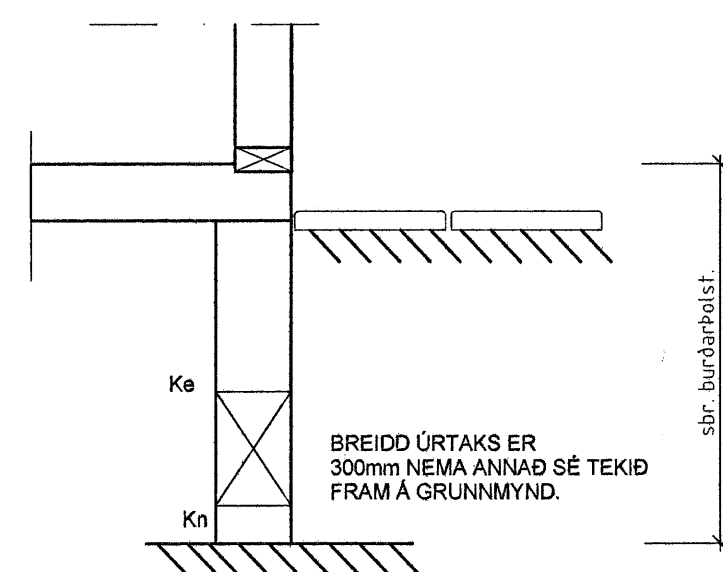


FRAMHALD
SJÁ BL. 3-0.1A

9

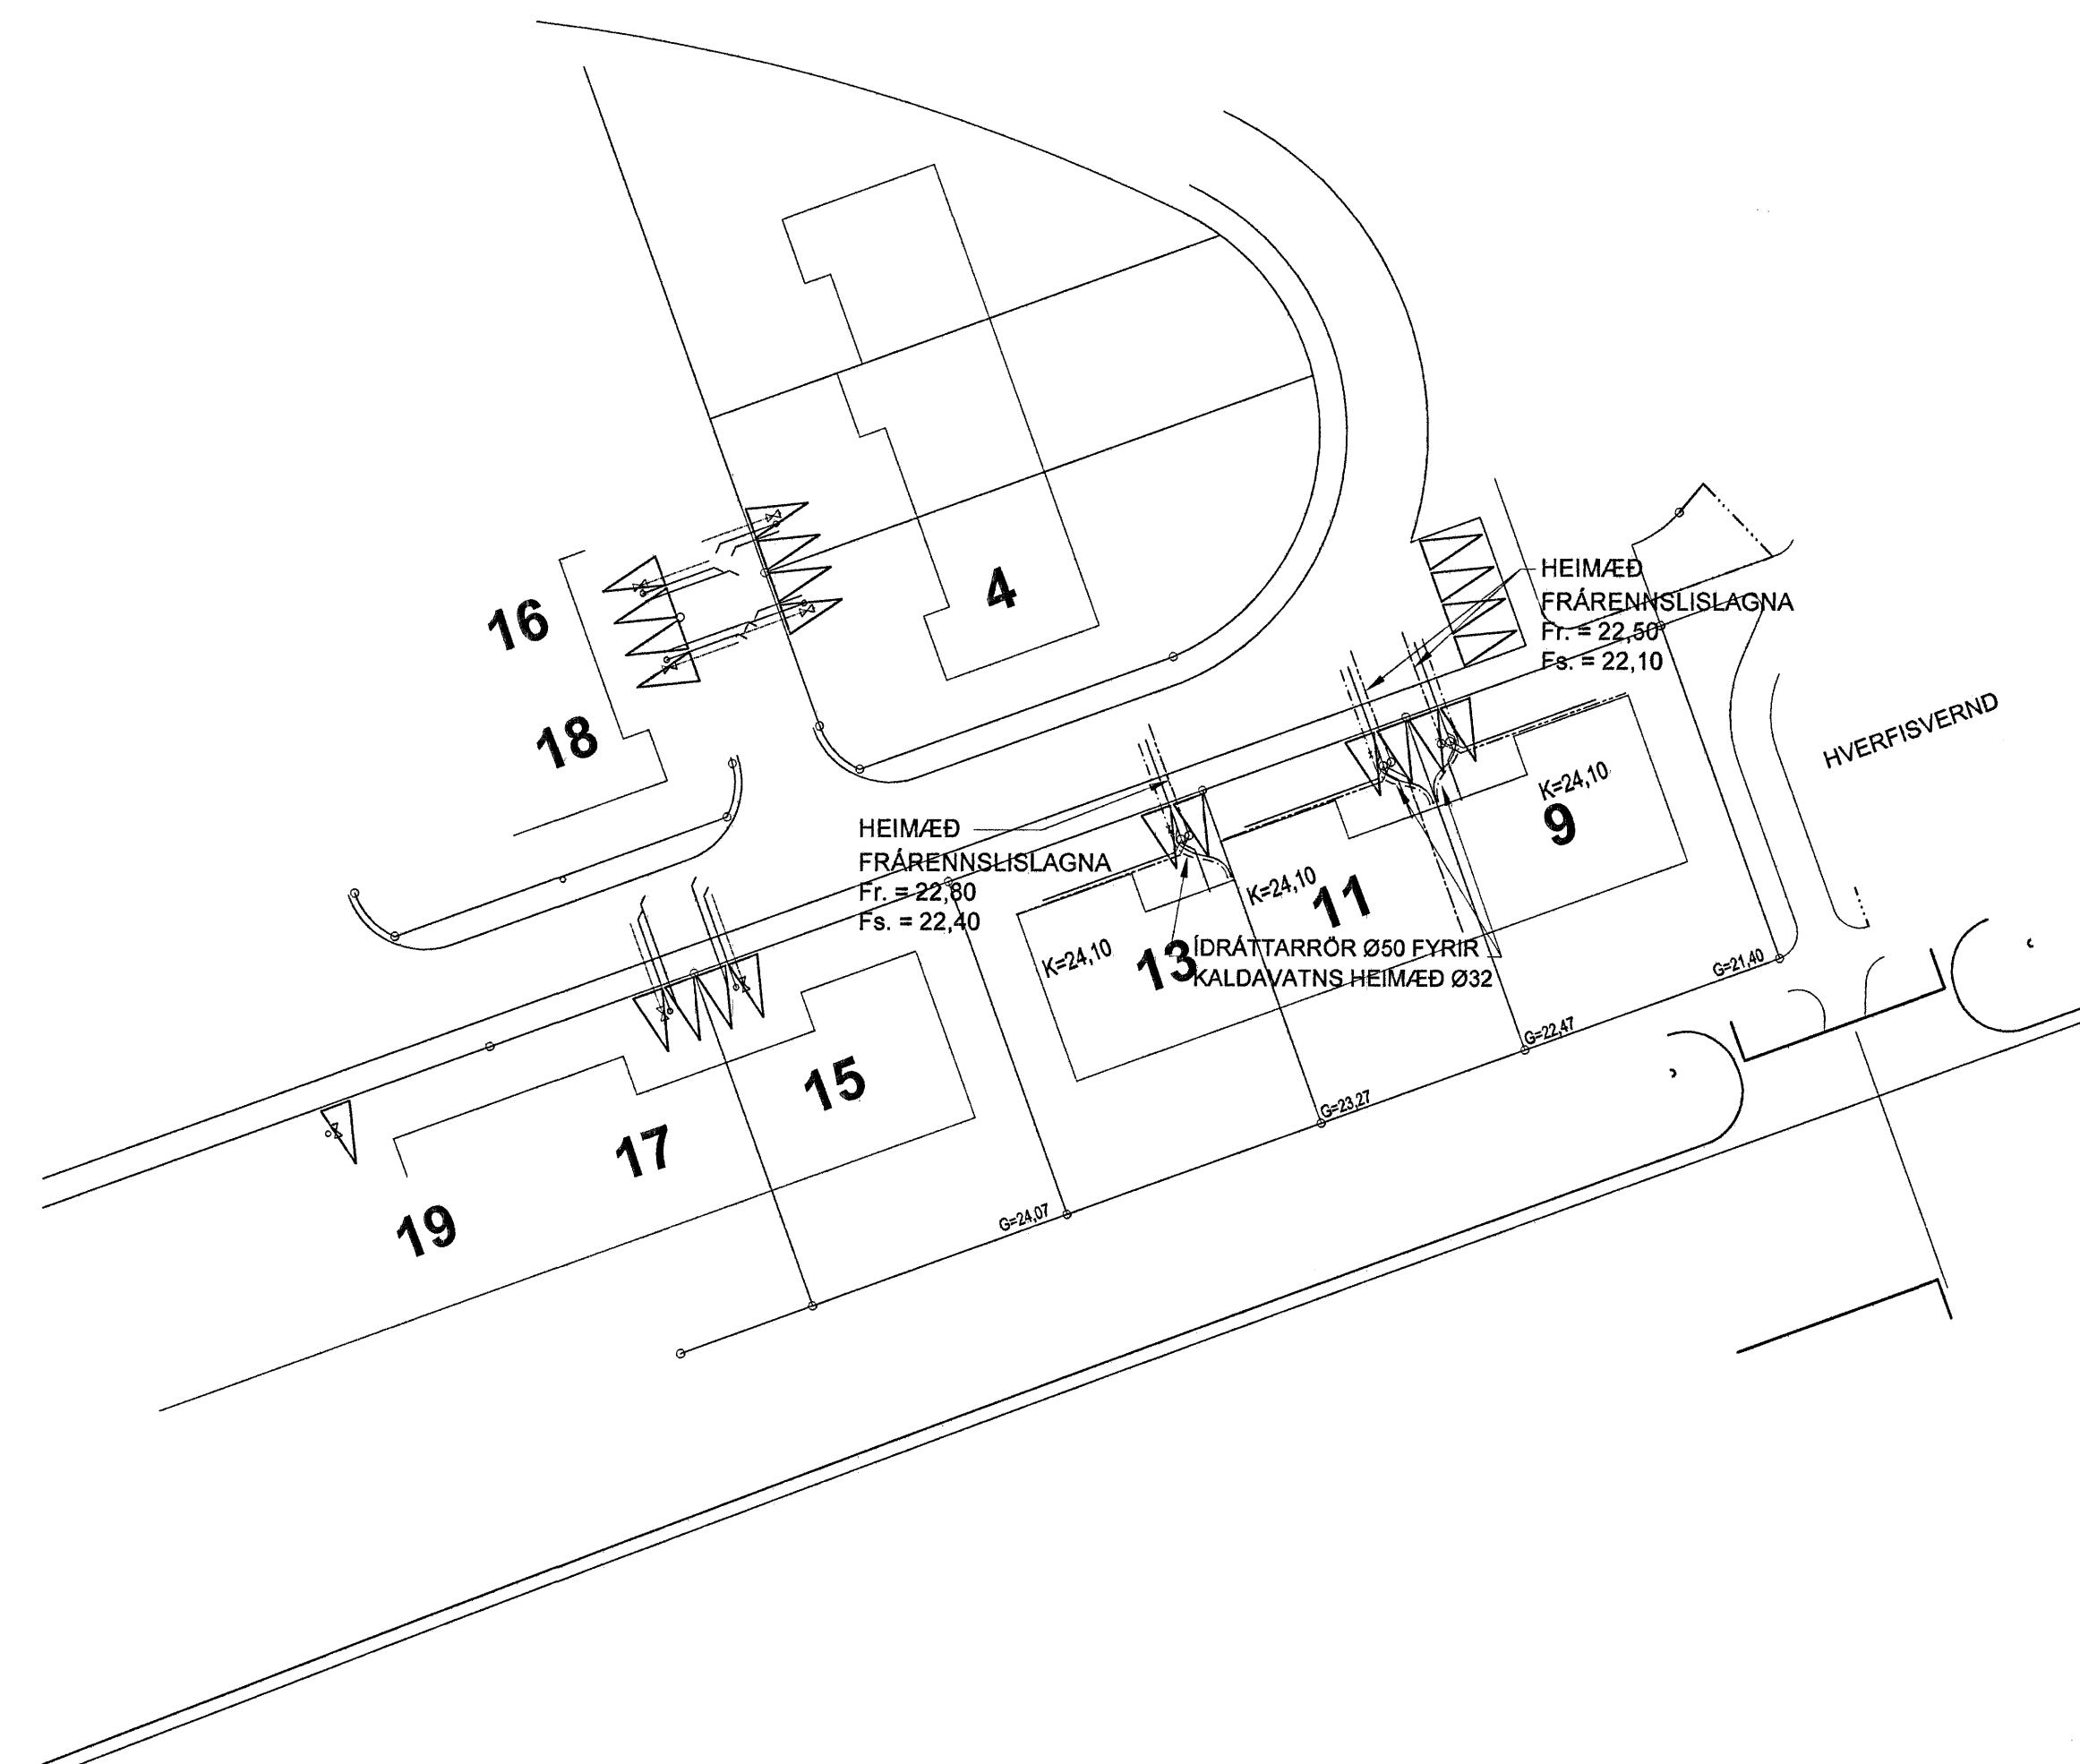

ÚRTÖK VEGNA LAGNA
KENNISNIÐ, 1:20

Samþykkt þann
11 JUNI 2007

Byggingulltrúinn í Hafnarfirði
F.h. Sigurbjartur Halldórsson

Verkfræðistofa Hauks Ásgeirssonar e.h.f.
Dalvegur 18, 201 Kópavogur
Sími 534-8815 Farsími 897-8132
e-mail: haukurag@simnet.is
Kennitala: 560600-3050

Hannað: HÁ
Tolkn.: JSS
Samþykkt: [Signature]
Kennitala: 301255-4629

KLUKKUVELLIR 9-13
LAGNIR
LAGNIR Í JÖRD
AFSTÖÐUMYND

Mkv.: 1:500	Telkn. nr.: 3-0.1B	Verk nr.: 200
1:500	2001	Skýrningar nr.: 2001
Artur Samþykktur	Dagsetning: 18. Nóv. 2007	Dagsetning: 18. Nóv. 2007

