



61

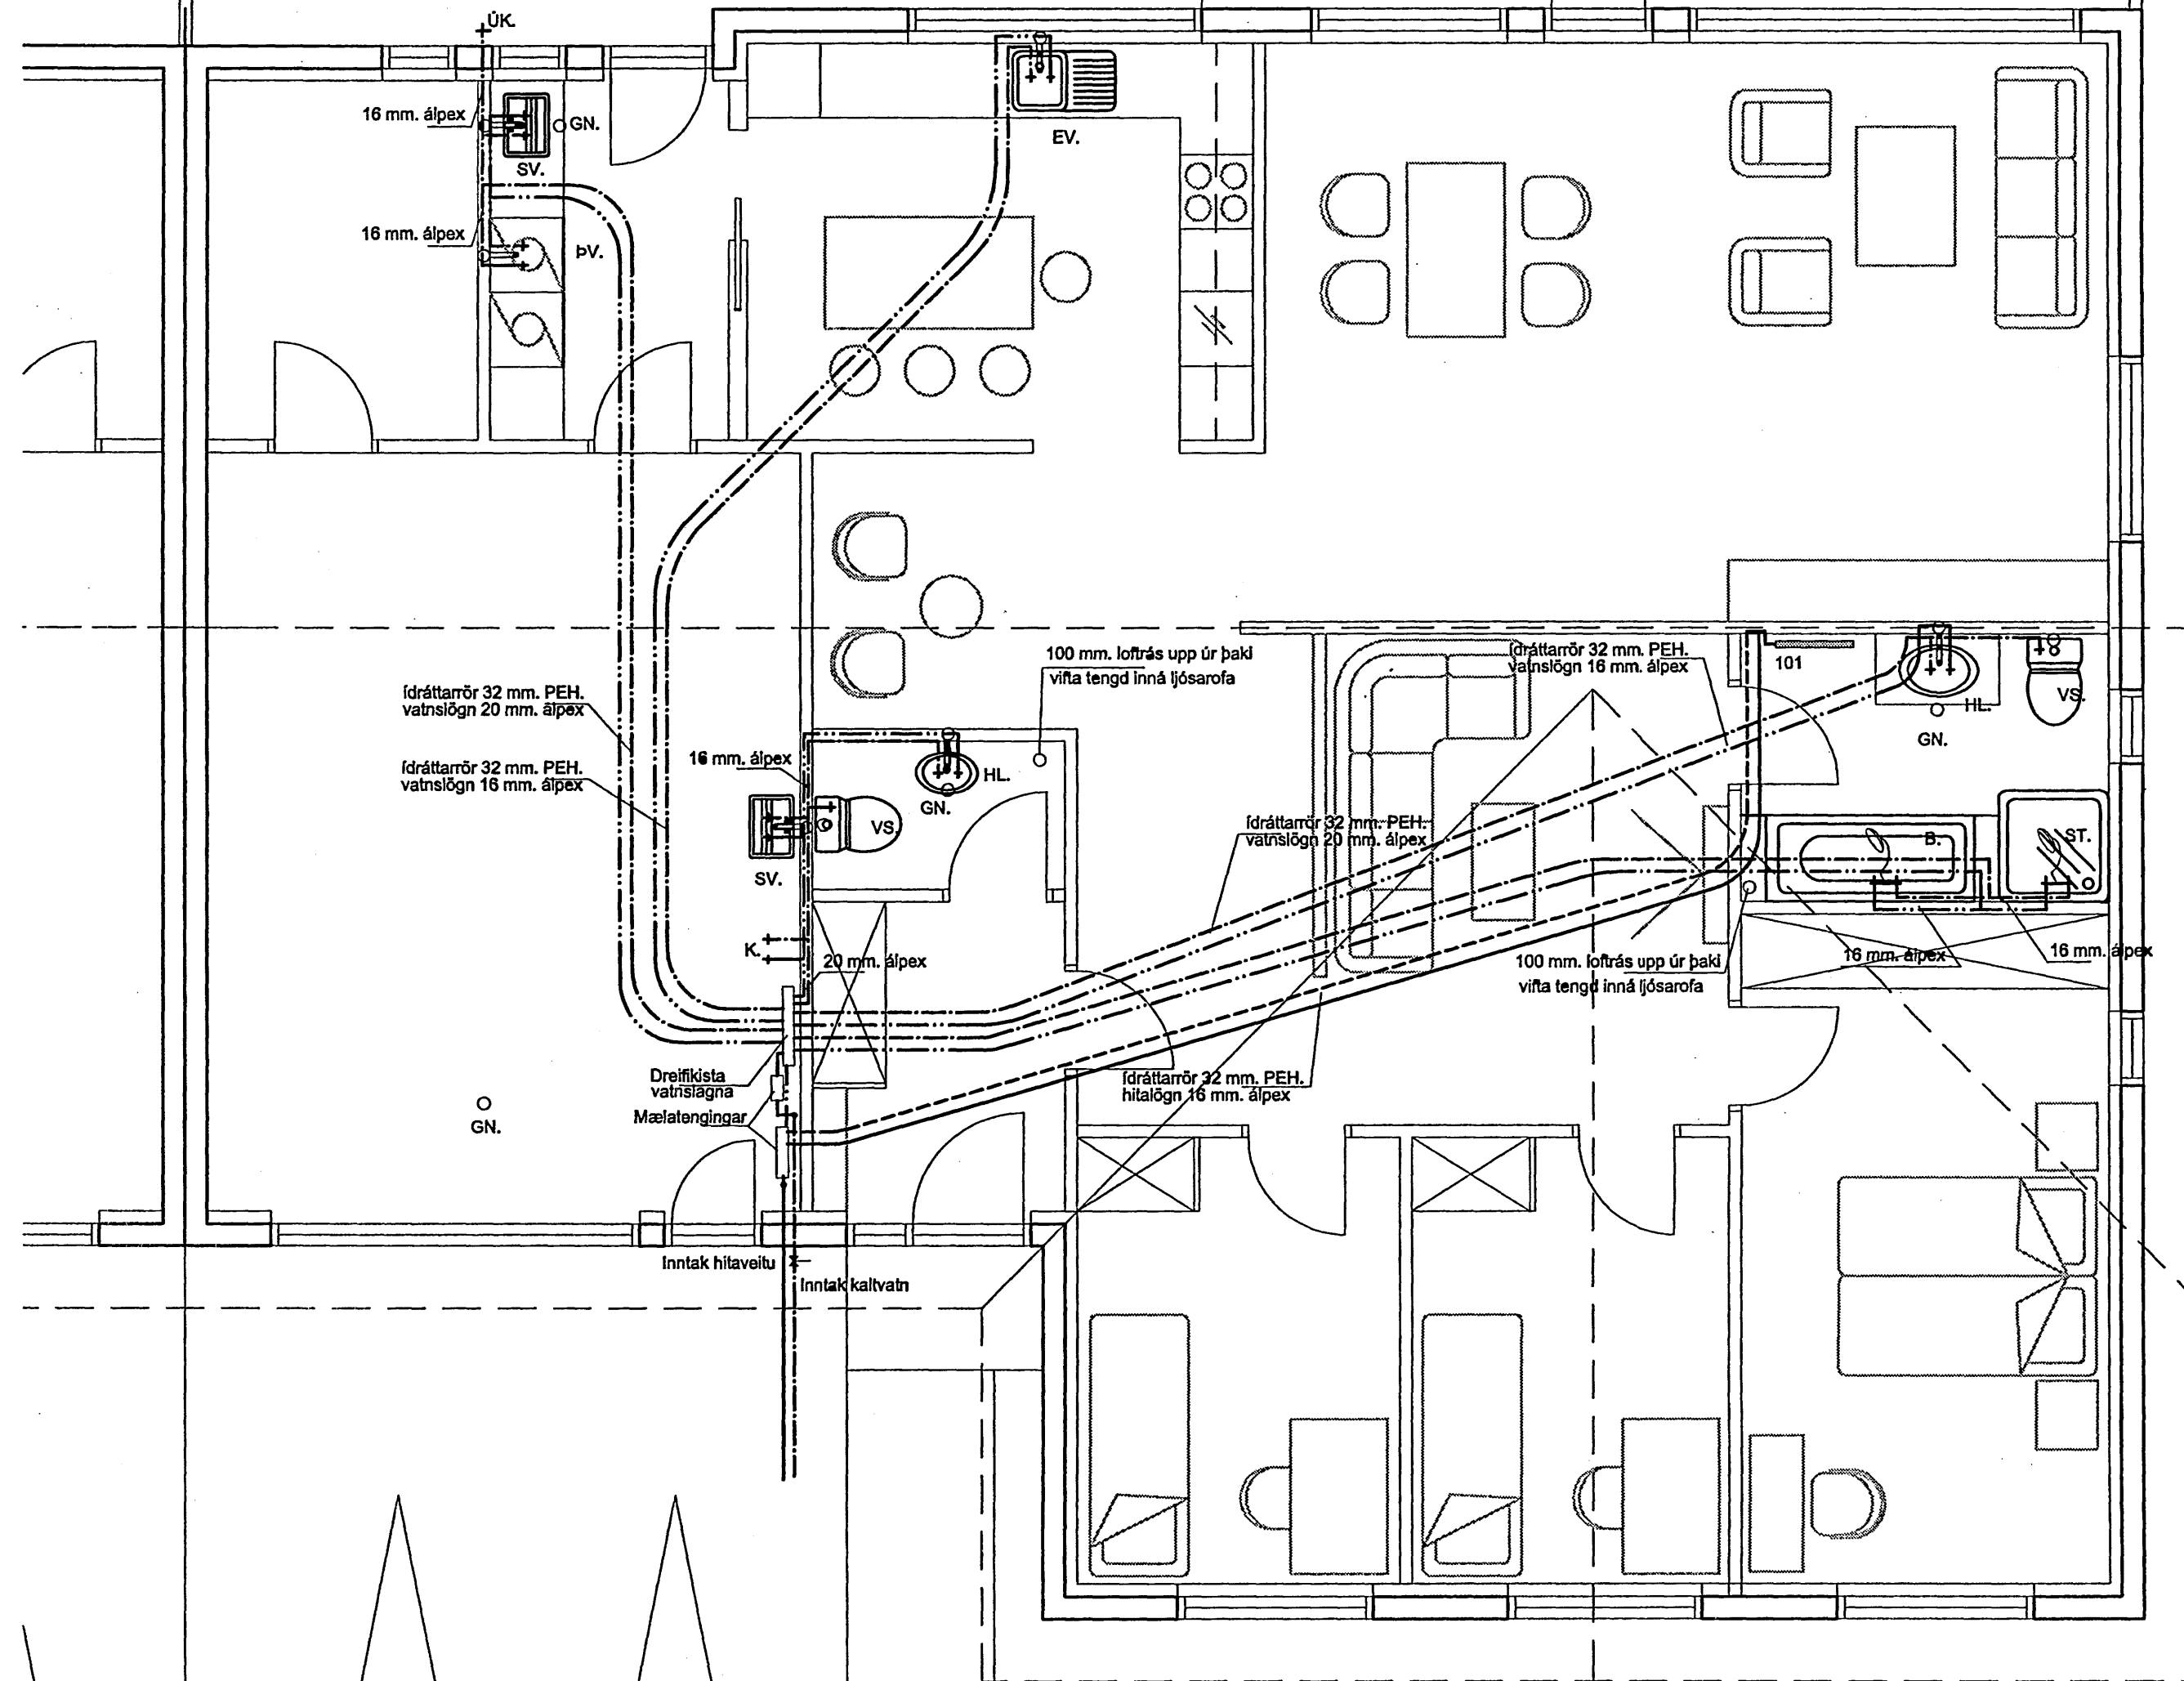

Samykkt þann
12 JUNI 2007
Byggingulfrúinn í Hafnarfirði
F.h. Sigurbjartur Halldórsson

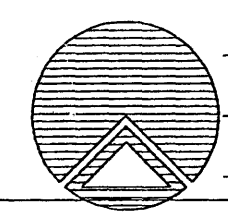

Teiknistofan Röðull Knamarvogi 4 Reykjavík
S: 5683577 Fax 5683522
Verkhalt: Kvistavellir 61 Hafnarfirði
Verkhalt: Vatnslagnir
Helgi Gunnarsson kt. 050350-4879 h.s. 5544708 gsm 6921020 nmt. 8533489
Jón Rafns Antonsson kt. 240347-2539 h.s. 5670775 gsm. 8928377 nmt. 8528377

Mkv. 350	Manntak: hg
Dags: okt. 2008	Talknak: hg
Breytt:	Yfirfarik: hg
Breytt:	Fláði blaða: 4
Breytt:	Blaði nr. 302