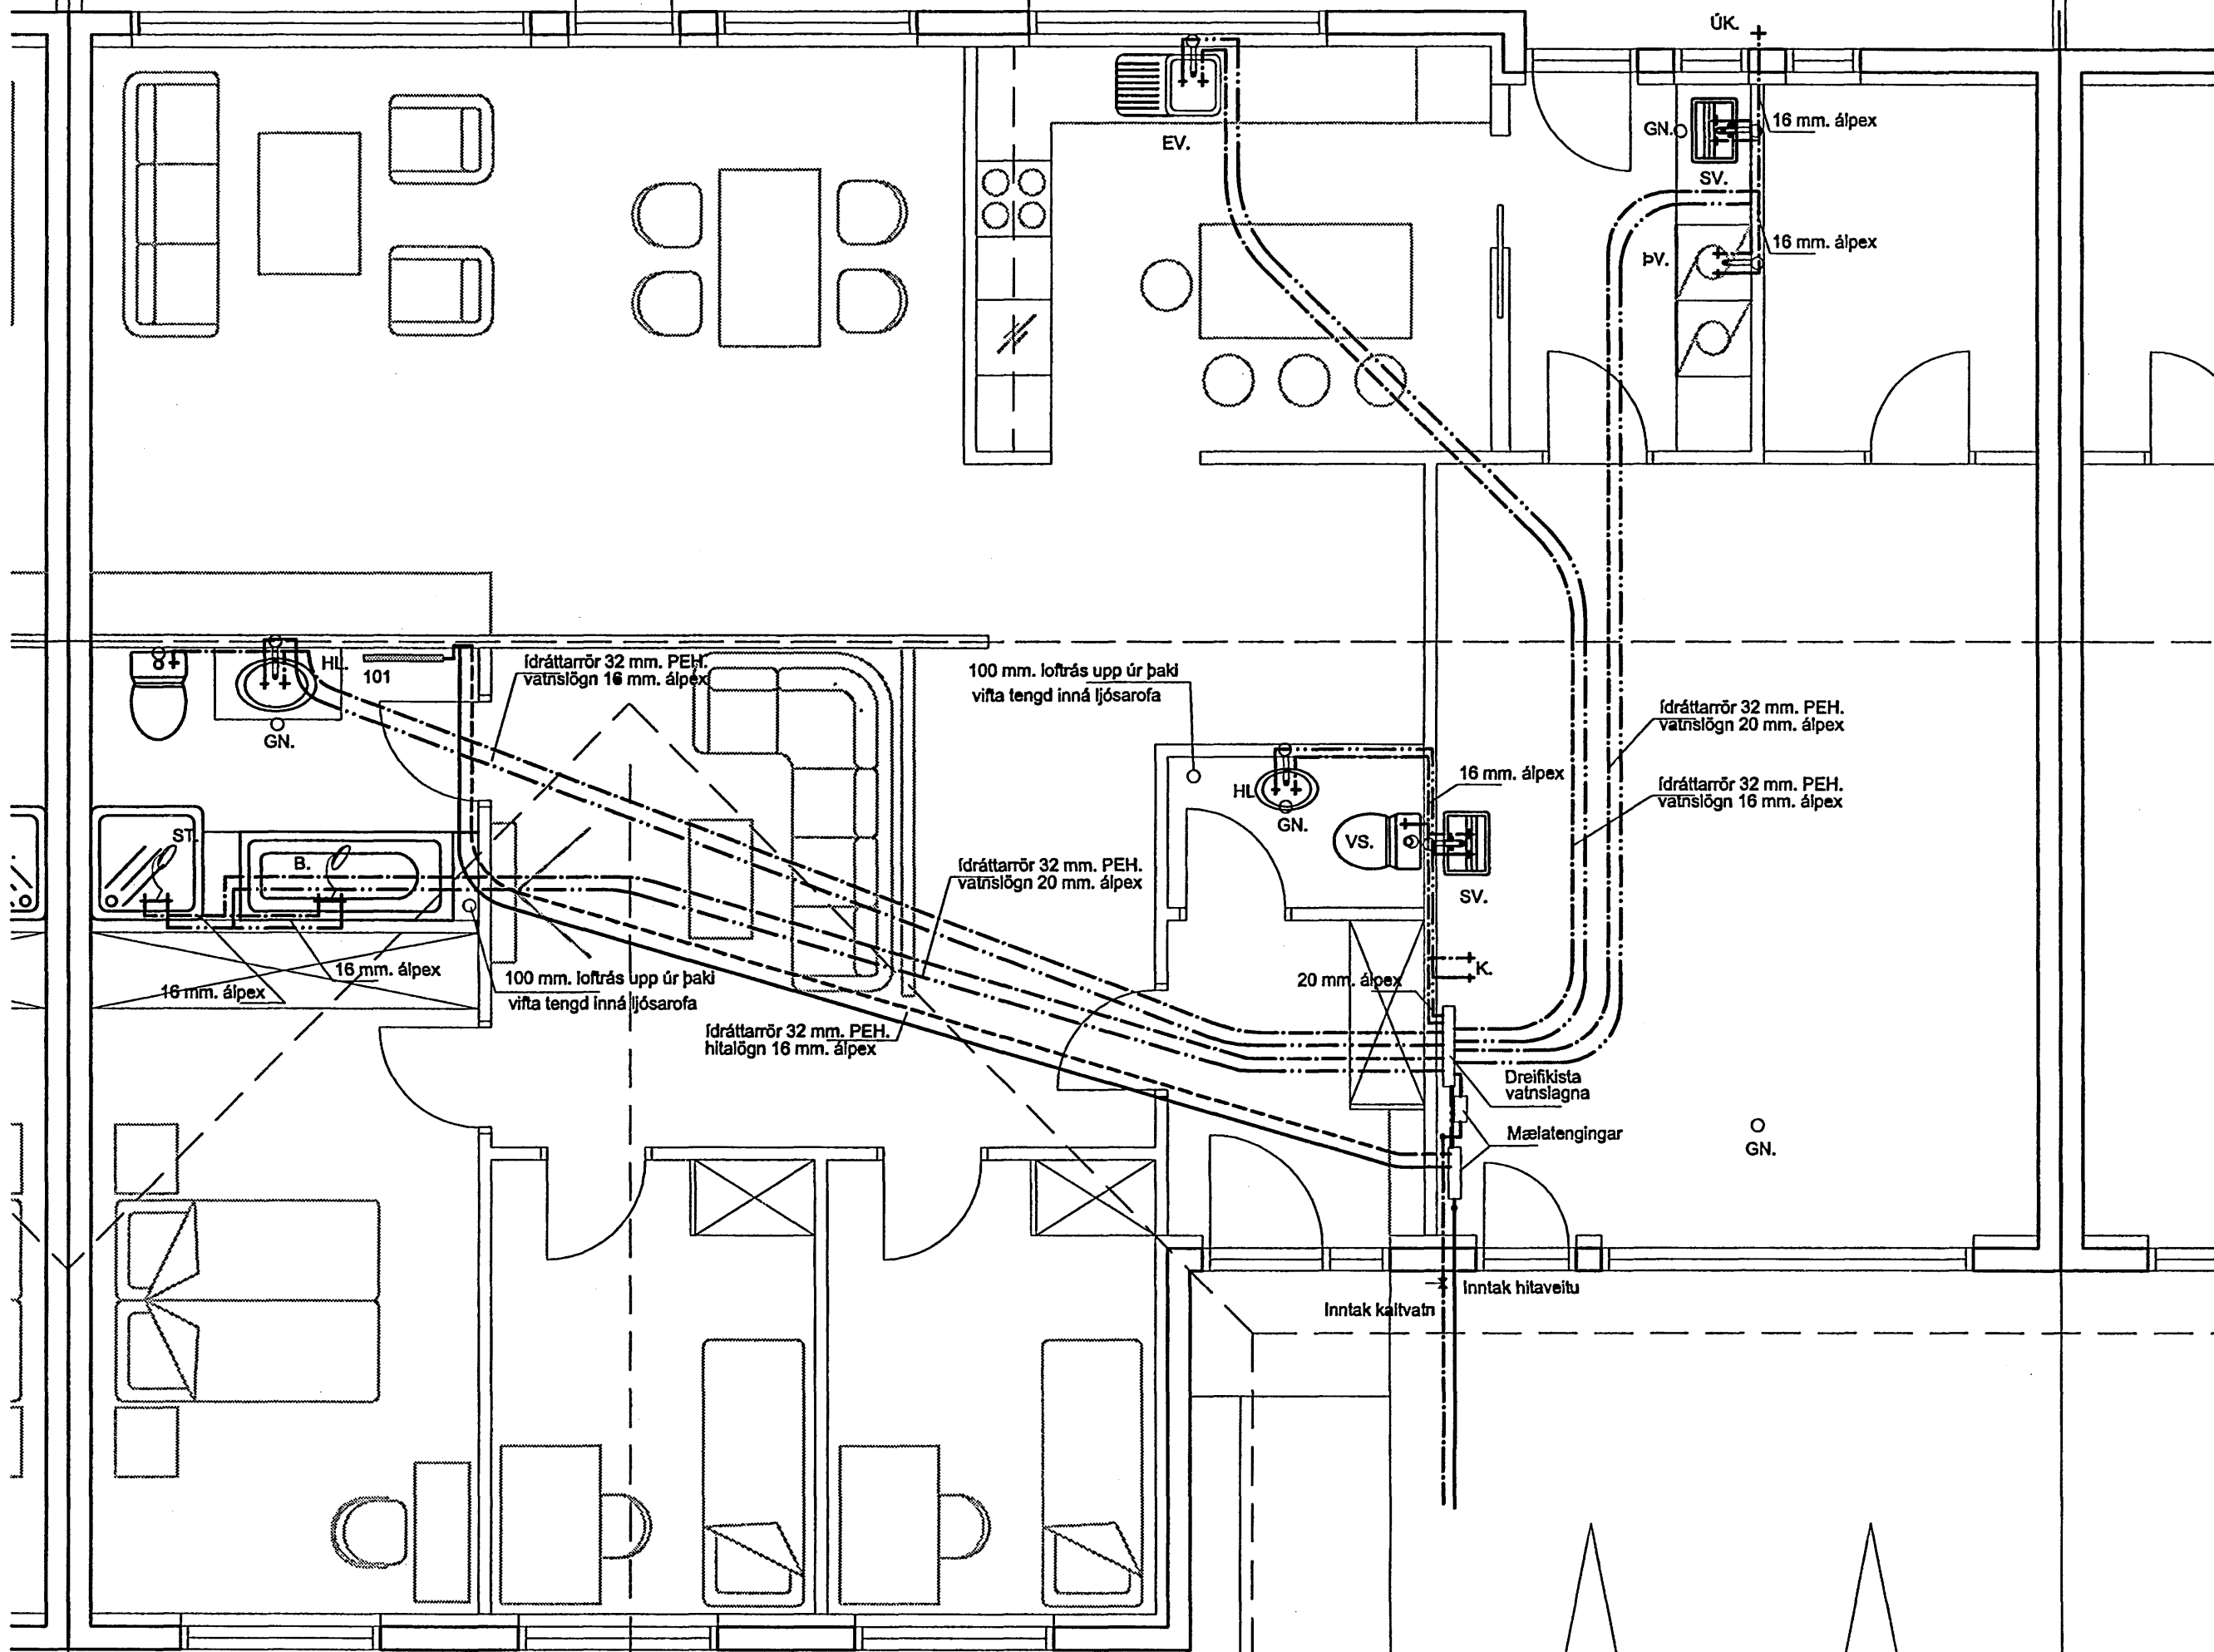

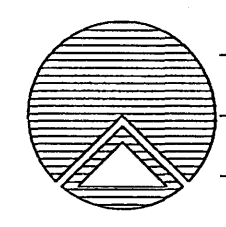


59



 **Samþykkt þann**  
**12 JUNI 2007**  
 Byggingulltrúinn í Hafnarfirði  
 F.h. Sigurbjartur Halldórsson



**Teiknistofan Röðull**  
 Kvistavellir 59 Hafnarfirði  
 Vatnslagnir

Helgi Gunnarsson kt. 050350-4879 h.s. 5544708 gsm 6921020 nmt. 8533489  
 Jón Rafns Antonsson kt. 240347-2539 h.s. 5670775 gsm. 8928377 nmt. 8528377

Mskr.	1:50	Hannaek hg
Dags:	okt 2006	Teknaek hg
Breytt:		Yfirtek hg
Breytt:		Fjöld blaða 4
Breytt:		Blað nr. <b>302</b>