



VEGGUR 1

VEGGUR 2


VEGGUR 3

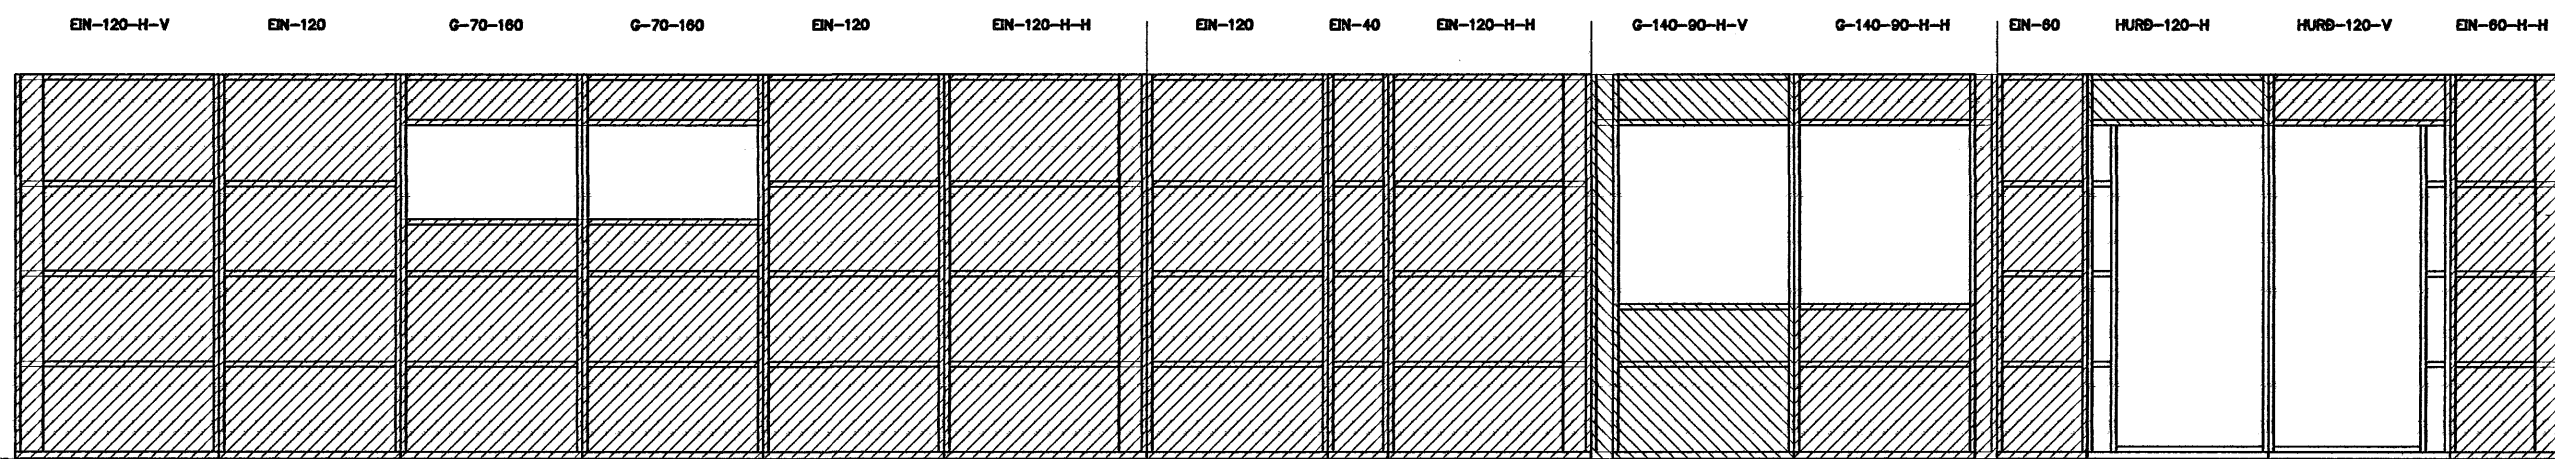


VEGGUR 4

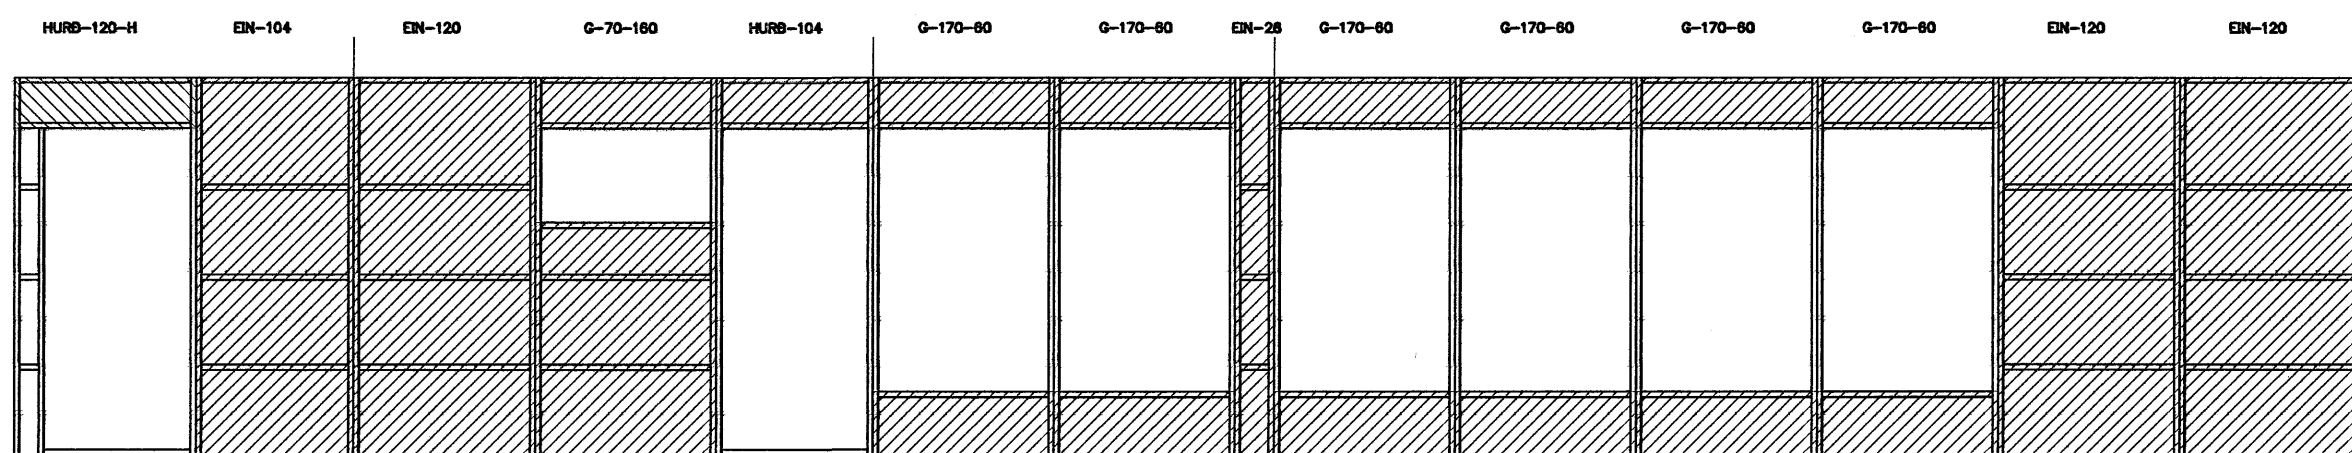

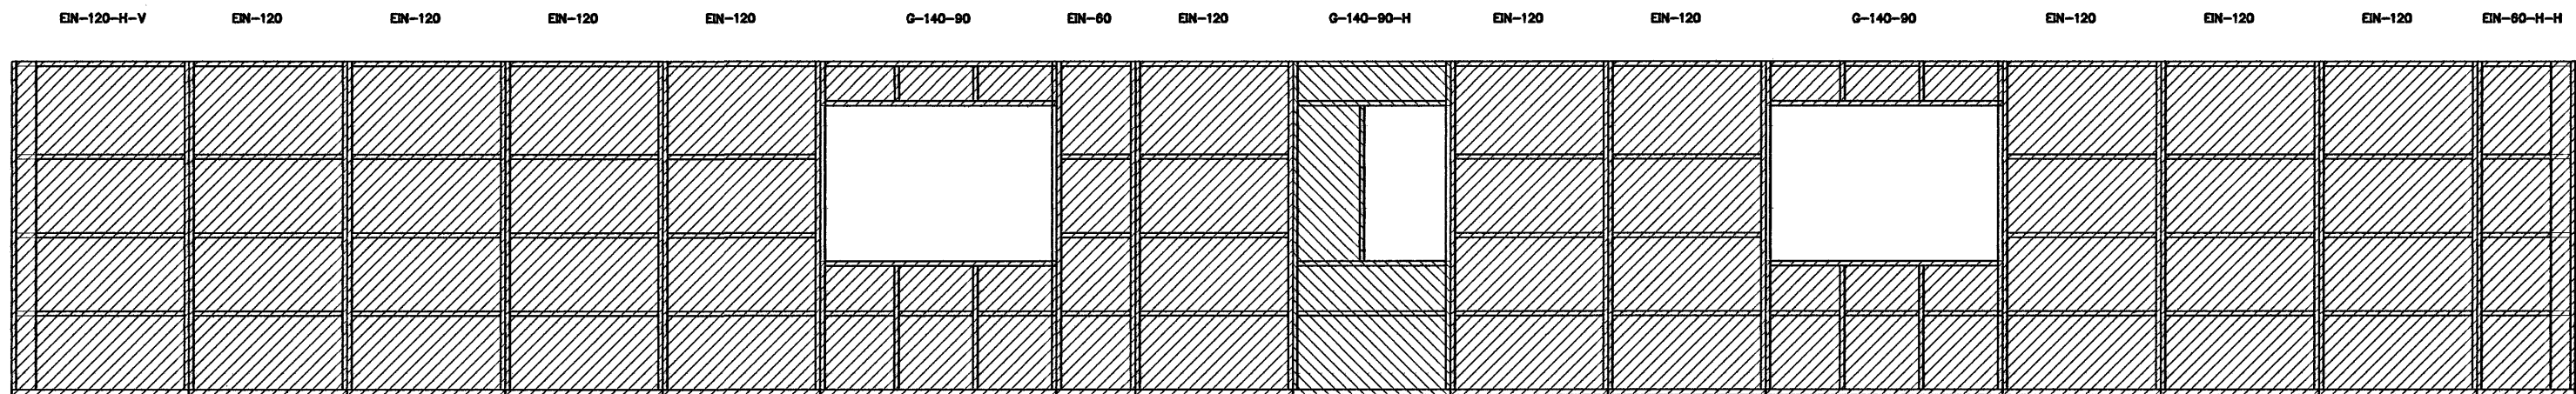

VEGGUR 5

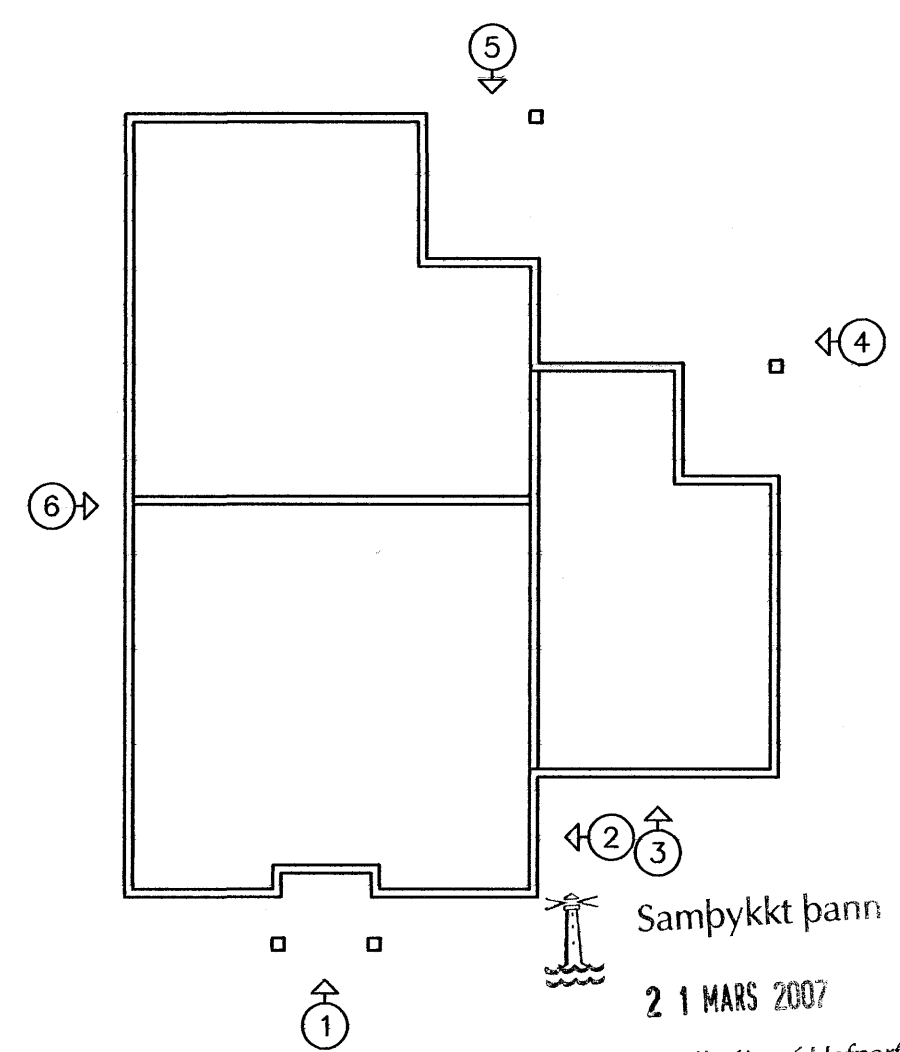

VEGGUR 6



Samþykkt þann
 21 MARS 2007
 Byggingafulltrúinn í Hafnarfirði
 F.h. Sigurbjartur Halldórsson


 VERKFRÆÐISTOFA ÁRBORGAR ehf
 AUSTURVEGI 69 800 SELFOSSI
 Sími 480 4900 FAX 480 4901
 www.verkarborg.is verkarborg@verkarborg.is

 AUSTURVEGI 69 800 SELFOSSI
 Sími 482 3850 FAX 482 3851
 NETFANG sghus@sghus.is
 VEFANG www.sghus.is

HAFRAVELLIR 9 HAFNARFIRÐI	
BURÐARVIRKI:	MKV:
ÁSYND VEGGJA	MKV: 1:50
MKV:	
HANNAÐ: T.ELLERT TÓMASSON	TEIKNAD: LAURA APARISI
VERKNÚMÉR: 6079	SKRÁRNAMÉN: 6079-as.dwg
DAGSETNING:	TEIKNING NÚMÉR:
13.02.2007	213

201170-3979