




SNID E-E MKV. 1:10

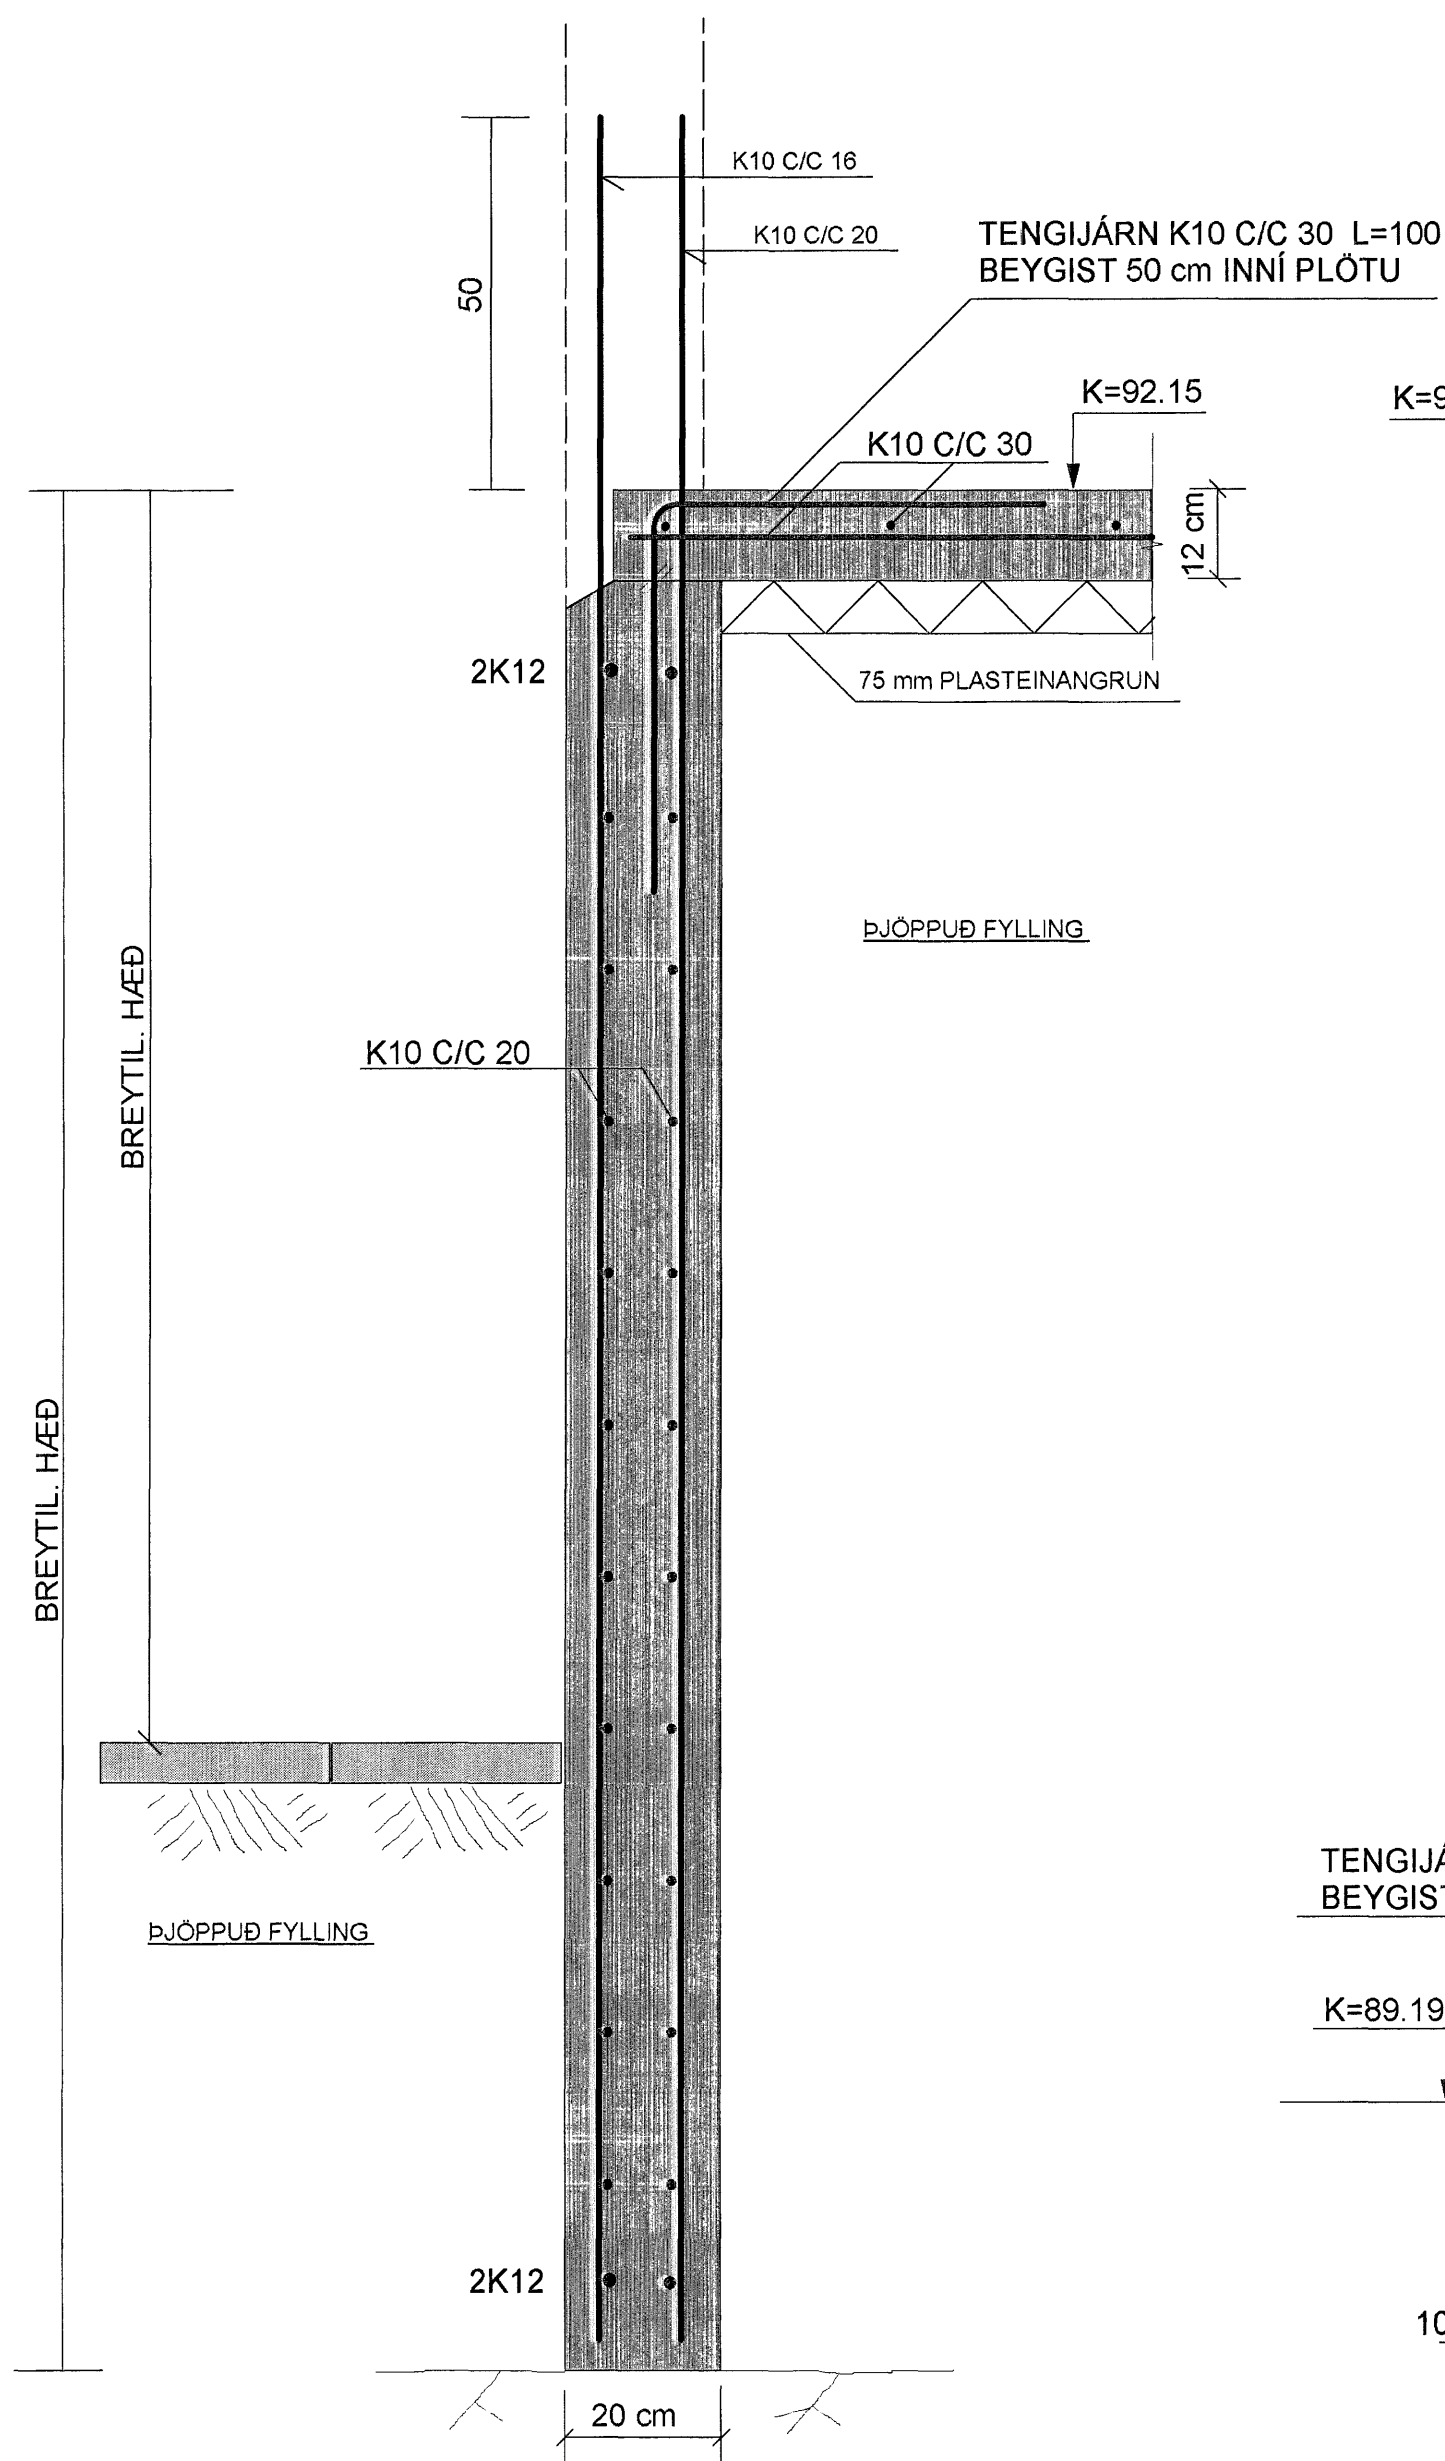


SNID F-F MKV. 1:10

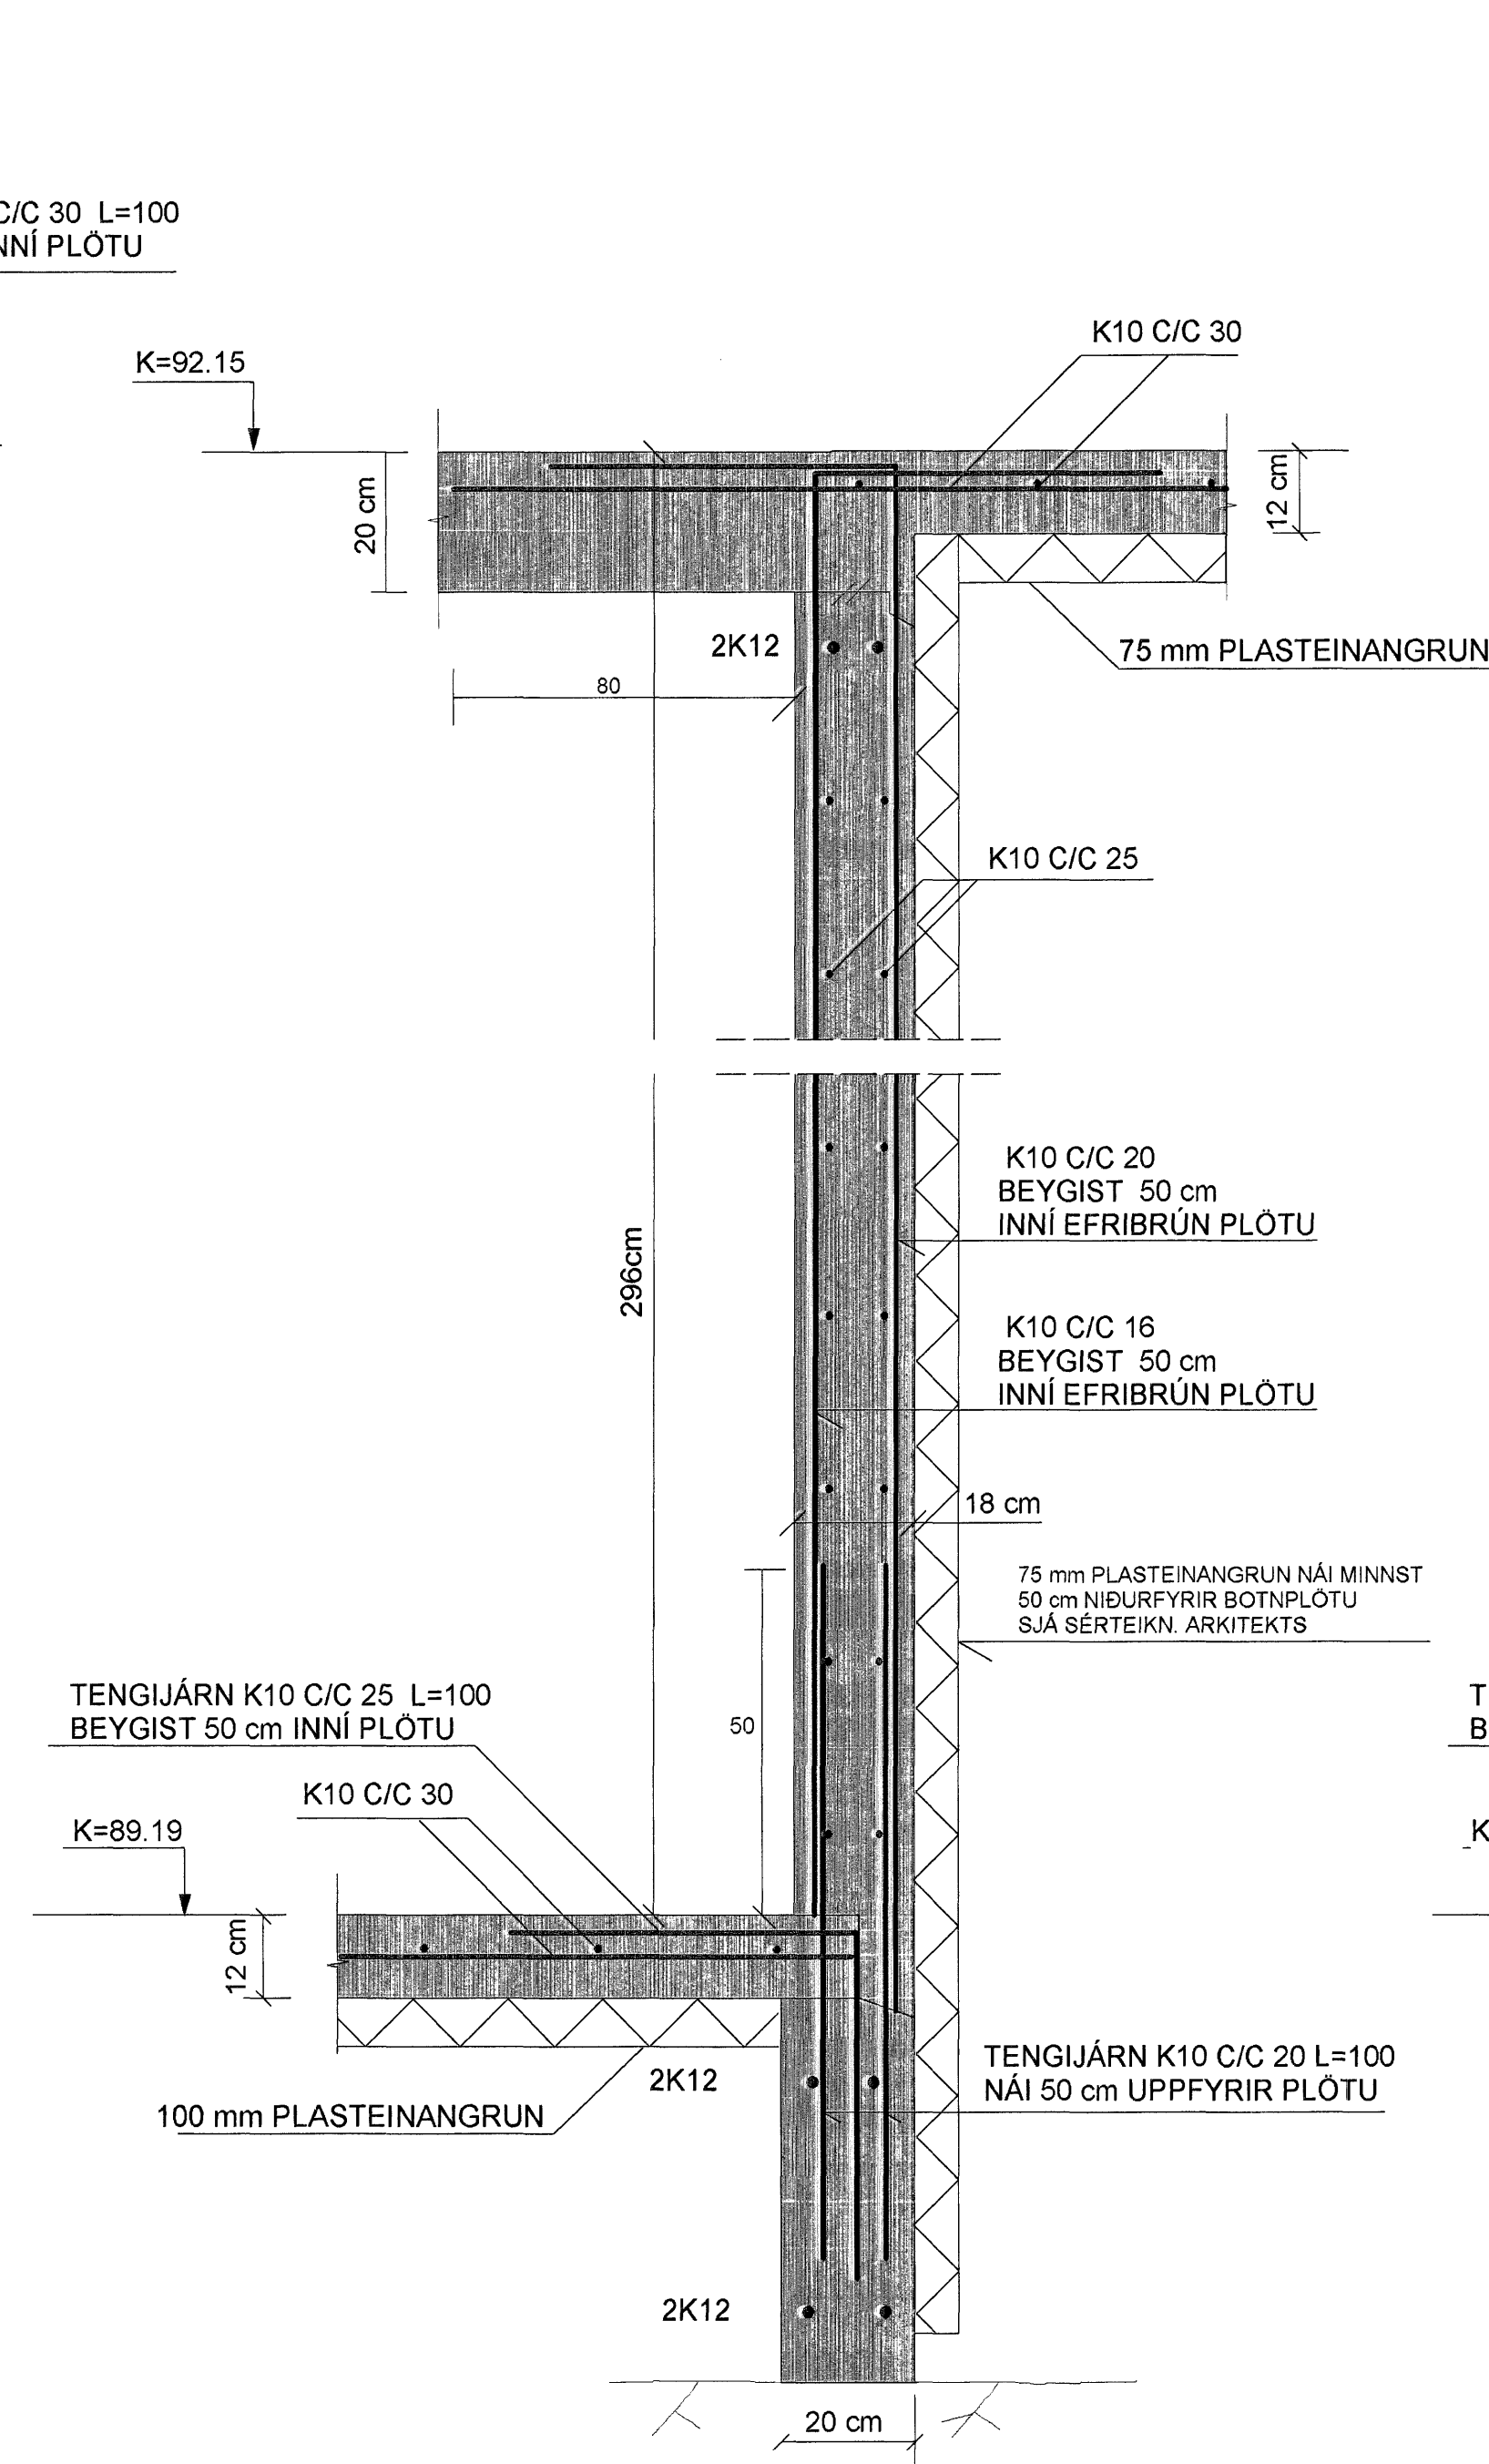


SNID G-G MKV. 1:10

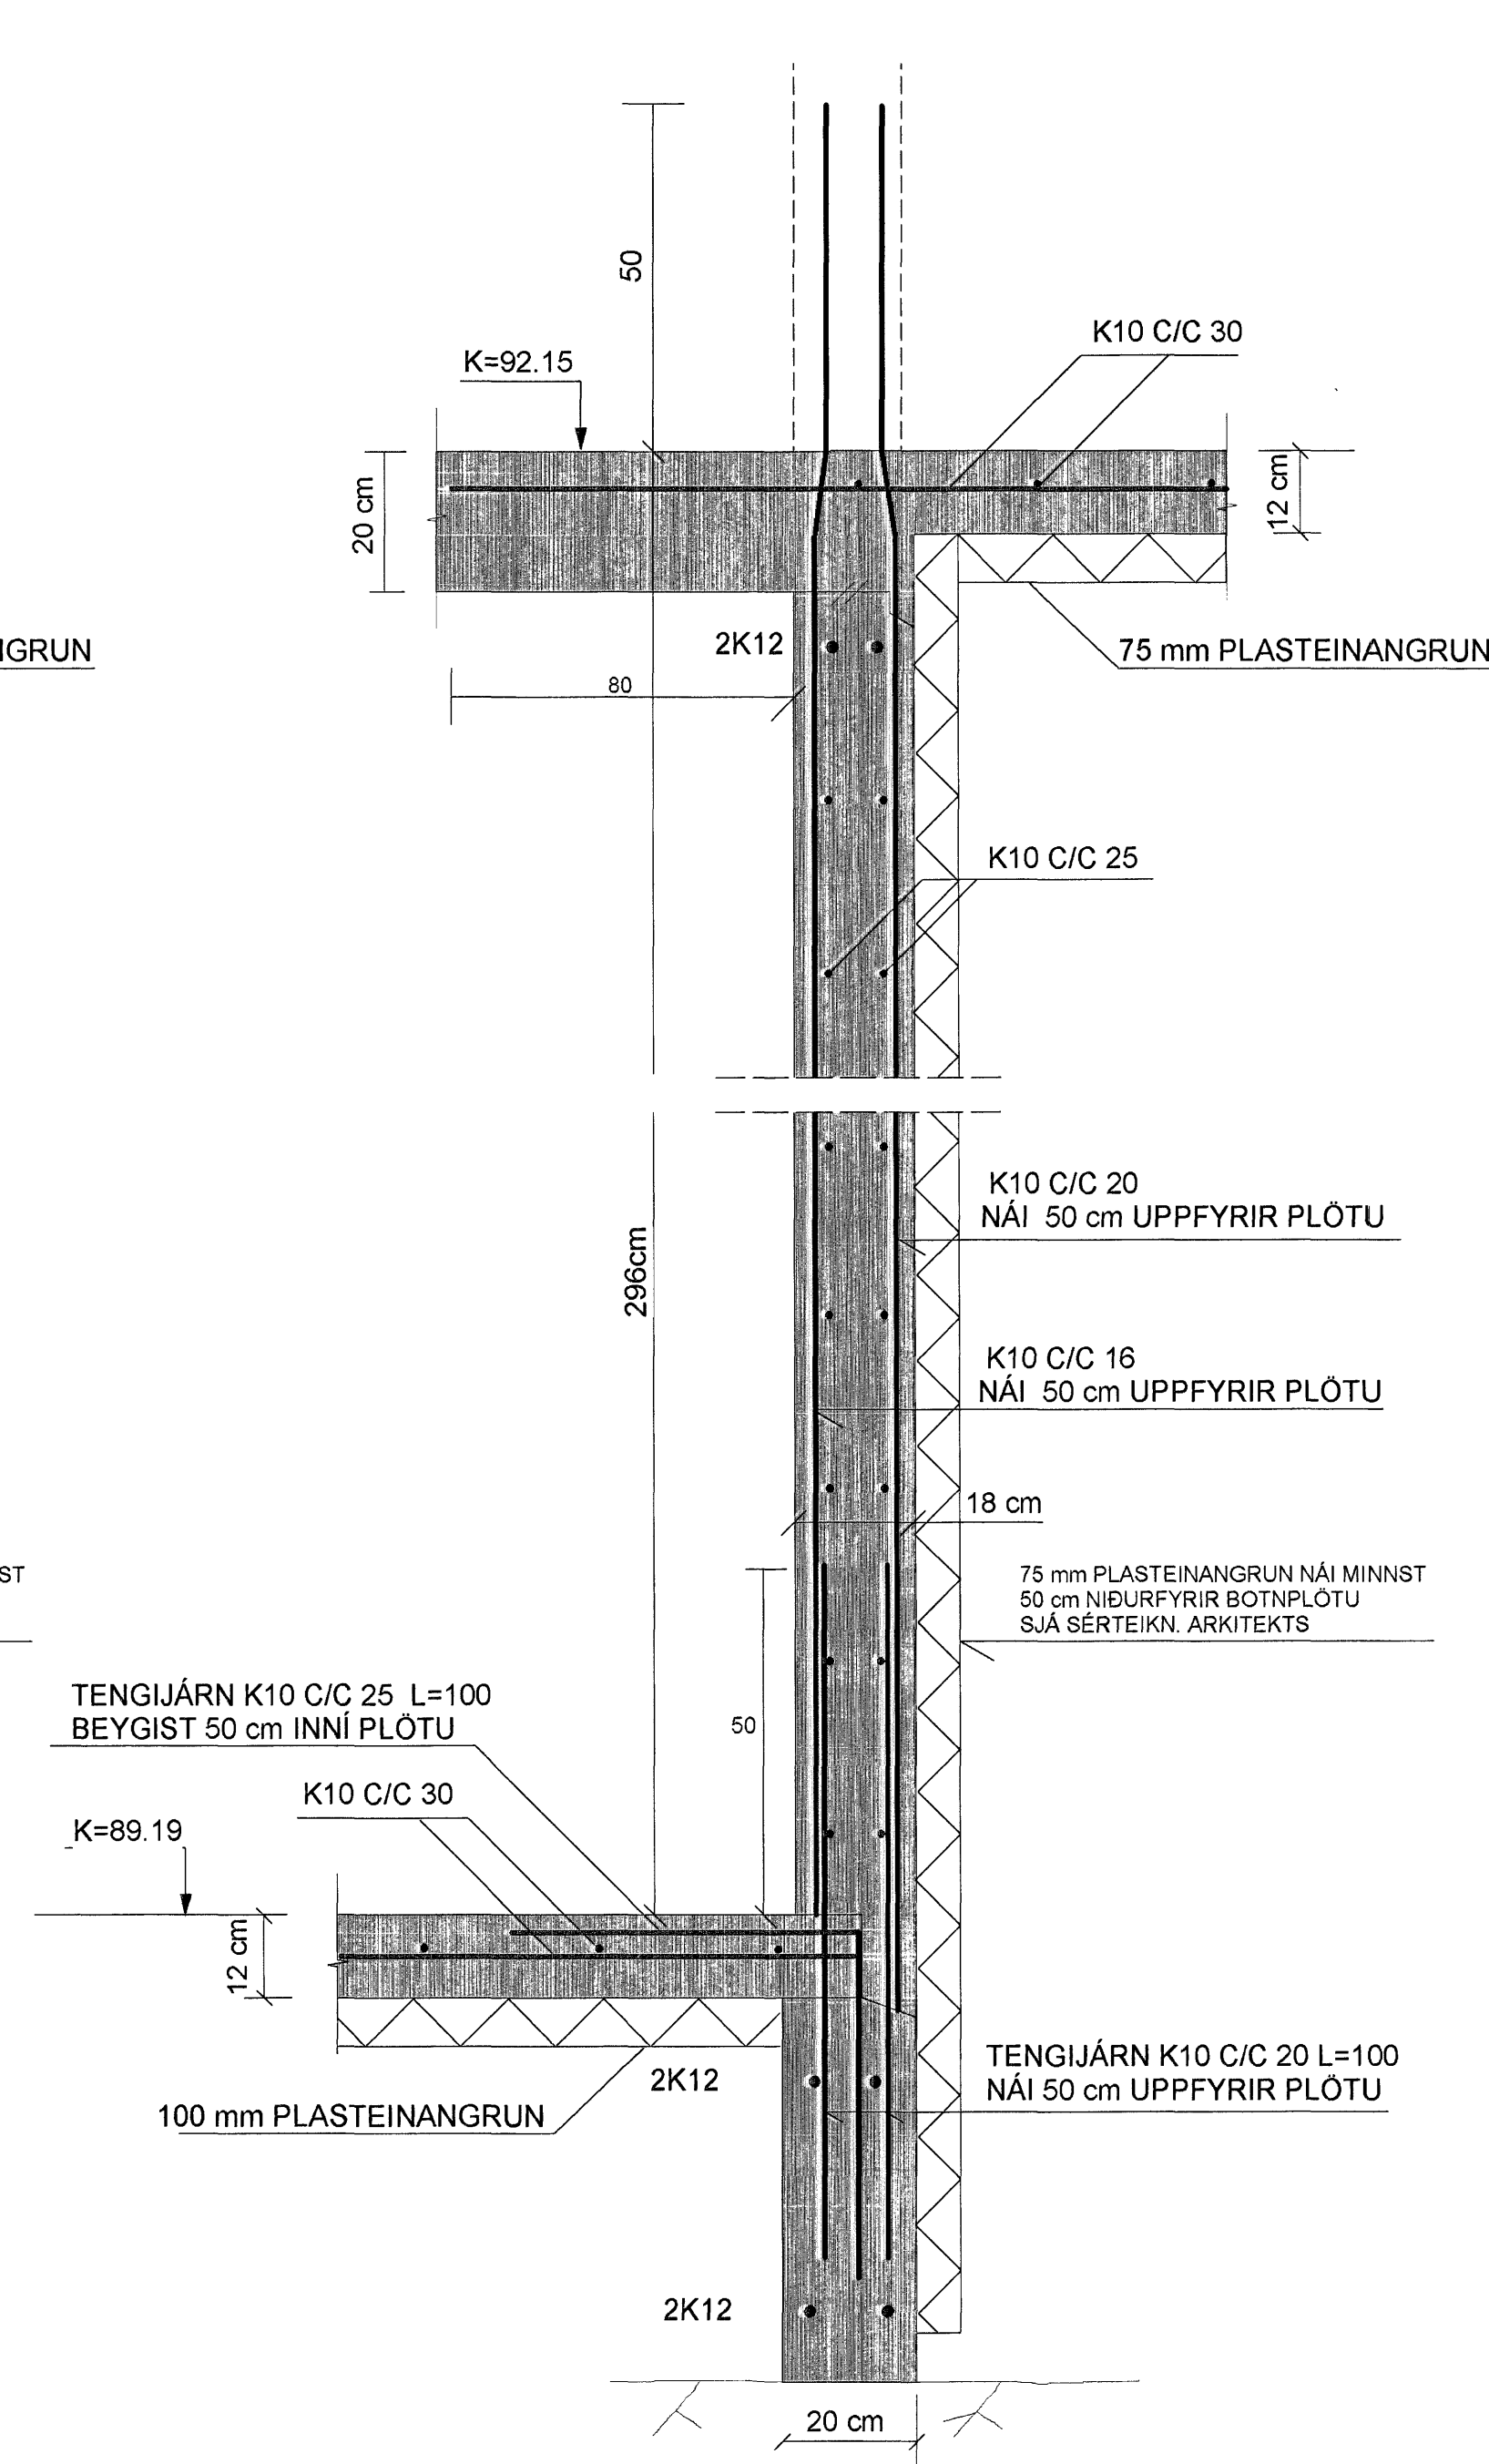


SNID H-H MKV. 1:10

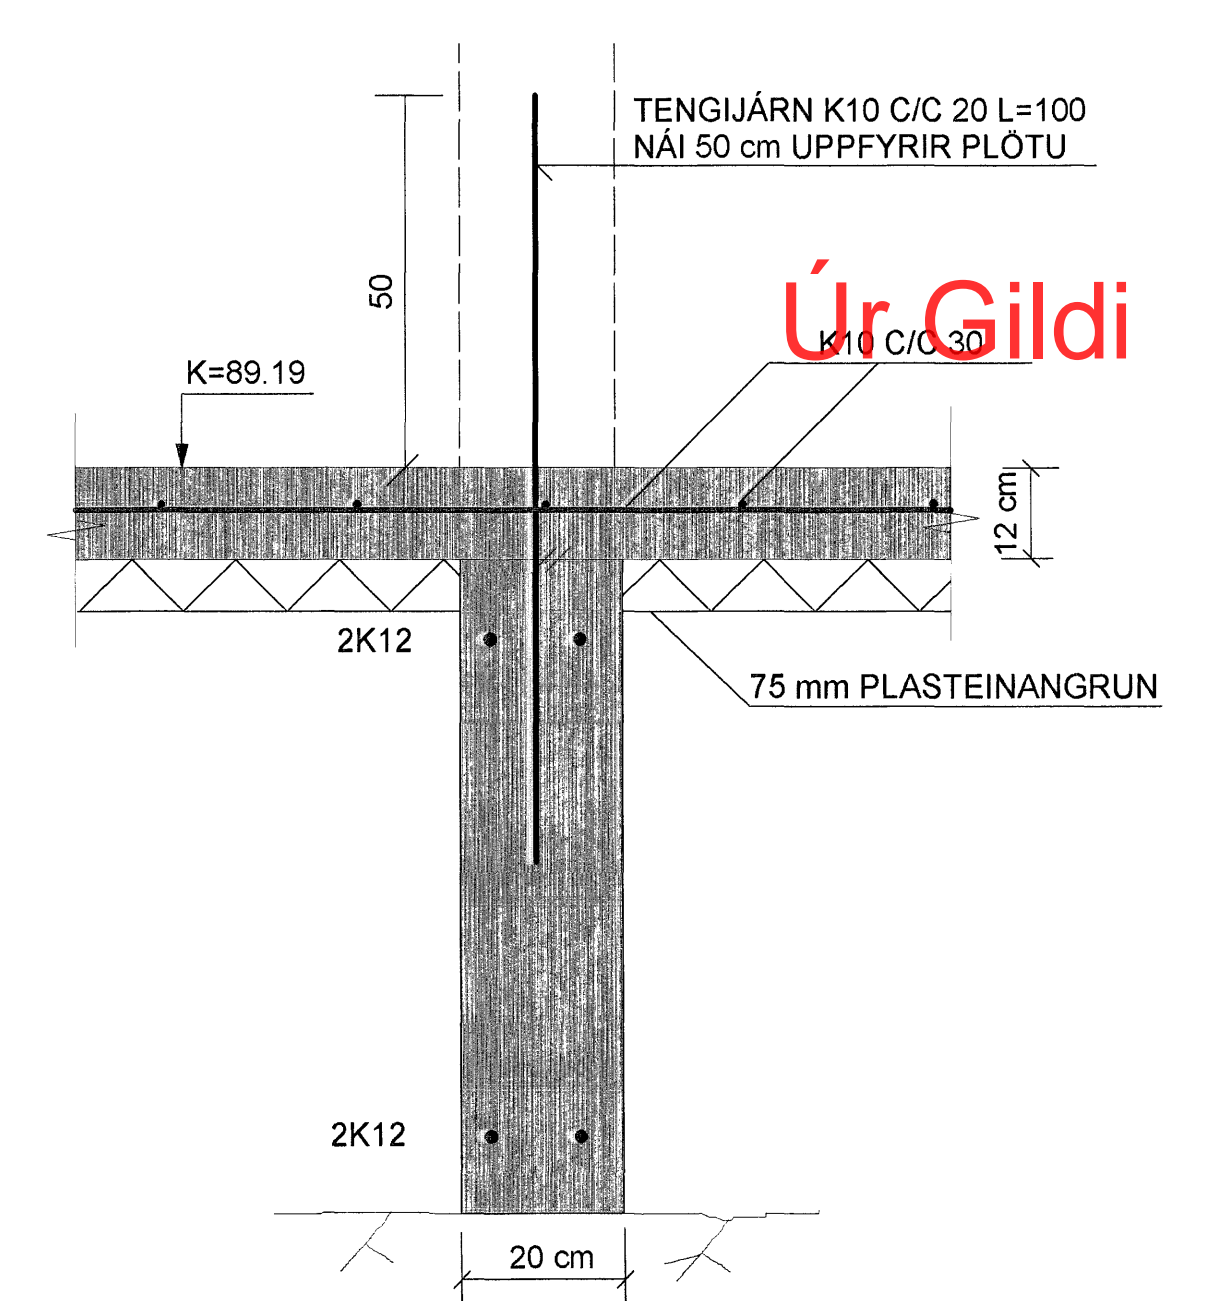

SNID I-I MKV. 1:10

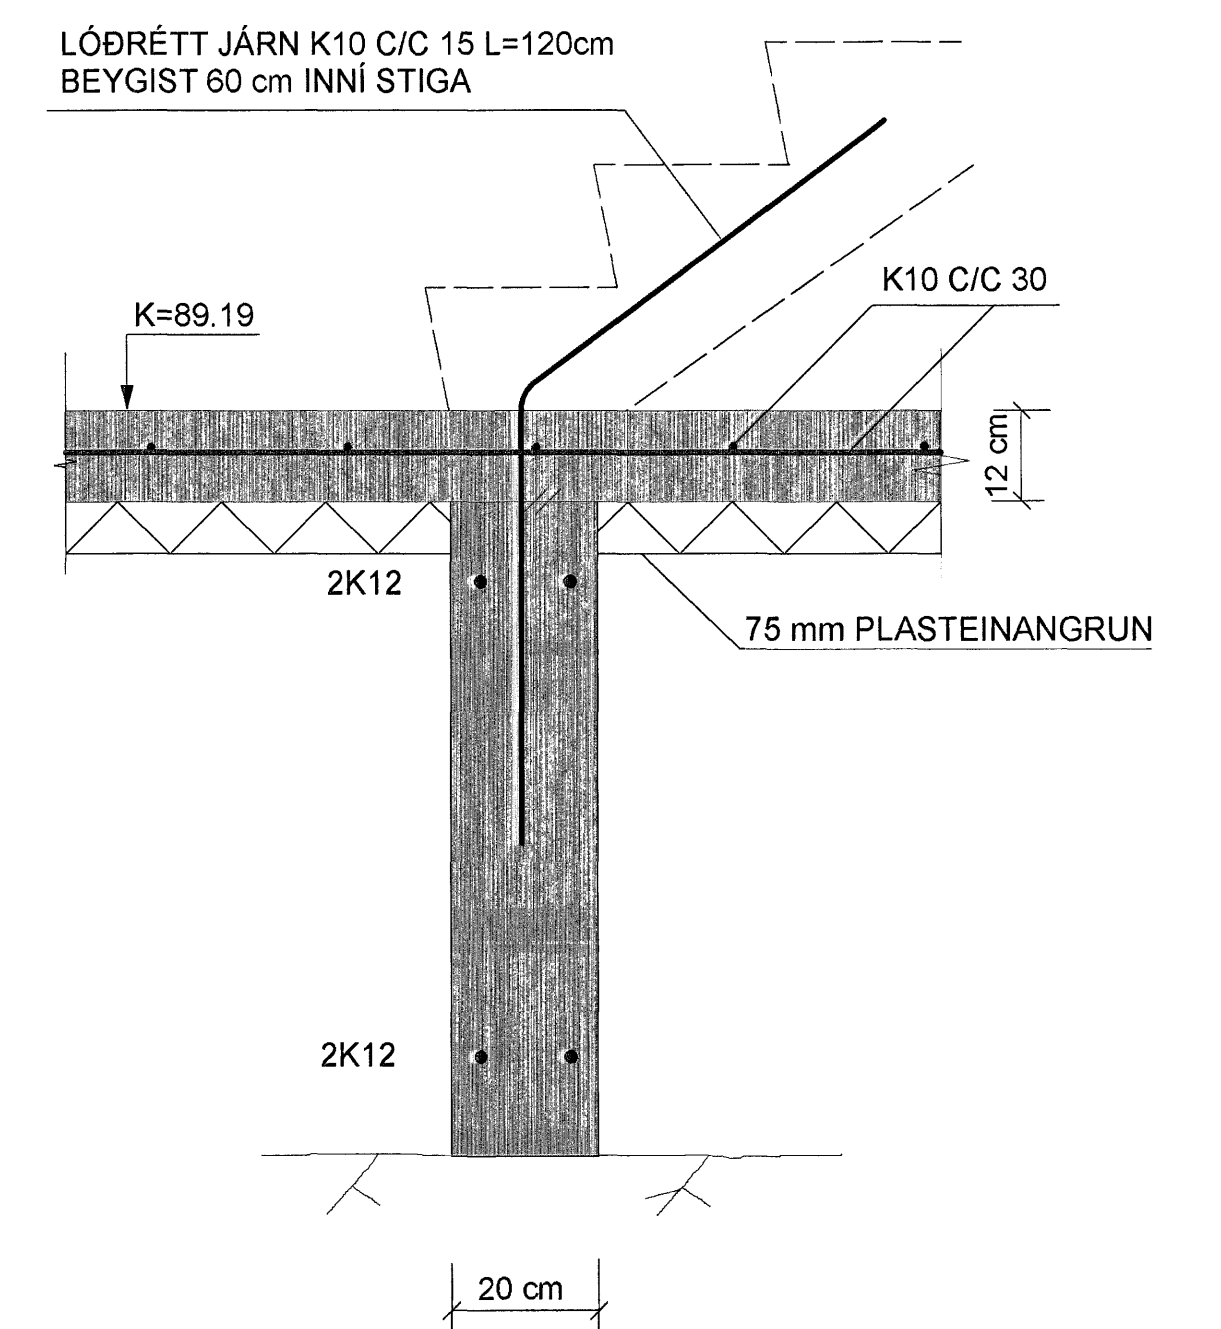

SÚLUUNDIRSTAÐA : U1 , MKV. 1:10

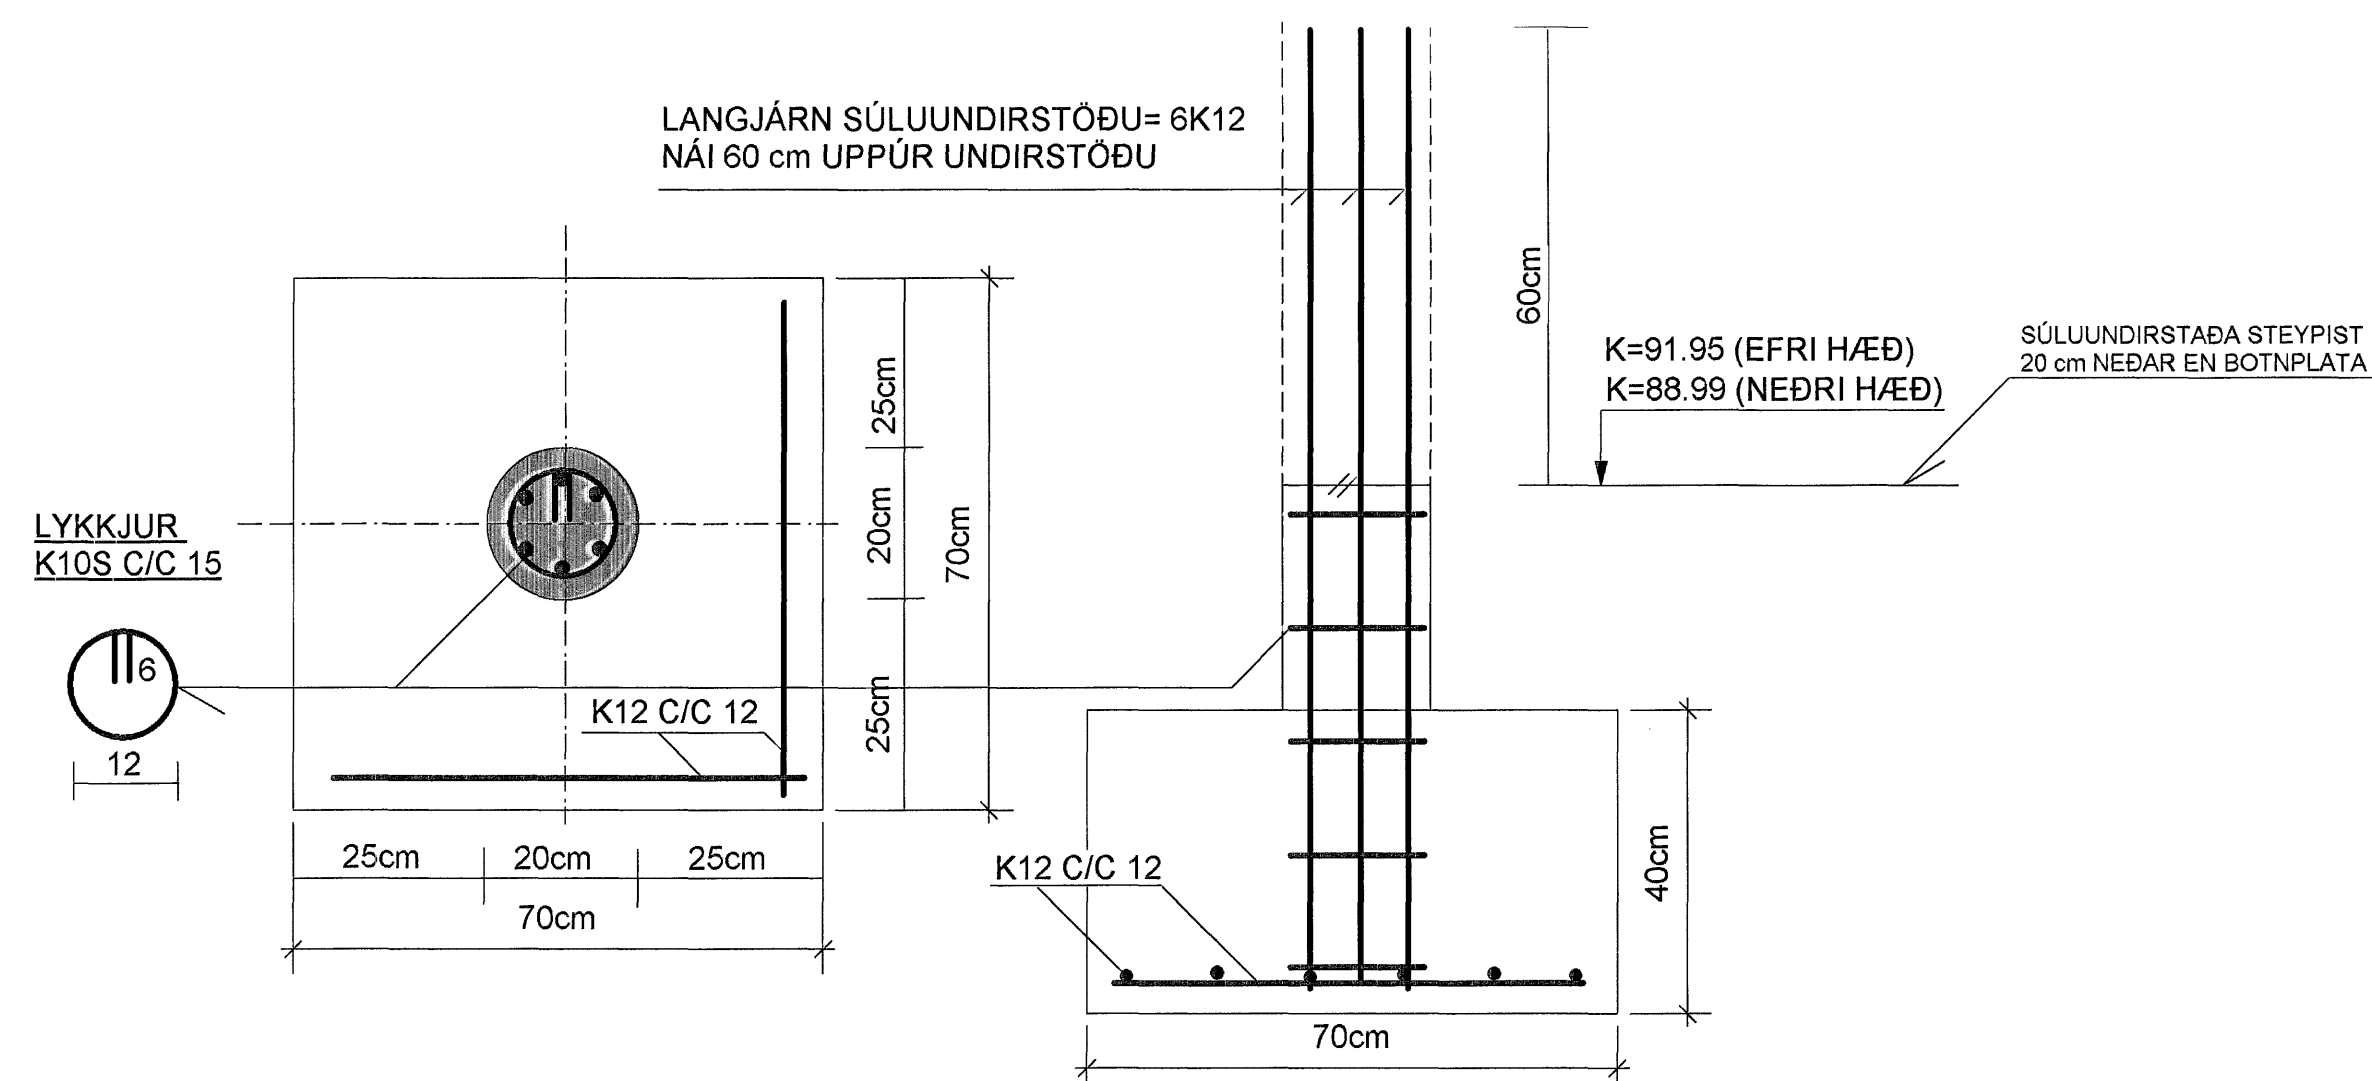

Samþykkt þann  
20 JUNÍ 2007  
Byggingulltrúinn í Hafnarfirði  
F.Þ. Sigurbjartur Halldórsson

SJÁ SKÝRINGAR Á TEIKNINGU NR.1.01

TEIKN.NR.: 1.02	TV	Tæknivangur ehf. KT. 450598-1989 Kirkjustétt 26, 113 Reykjavík Sími: 564 22 44, Netf. tv@vortex.is GSM: 690 23 25
KVARDI: 1:10		
DAGS. JÚNÍ 2007		
HANNAÐ: MG	VERKEFNI: BREKKUÁS 21, HAFNARFIRÐI	
TEIKNAD: MG	BURÐARVIRKI: SNID Í UNDIRSTÖÐUR, SÚLUUNDIRSTAÐA U1	
YFIRFARIÐ:	Magnús Svifedsson	Undirskrift: Adalheiður