
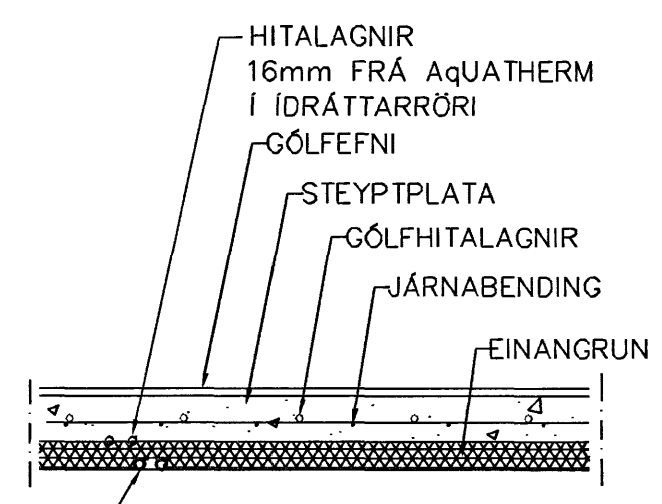


GRUNNMYND 1:50

GÓLFHITALAGNIR
20x2.5 Pe-PEX c/c100 OG 150

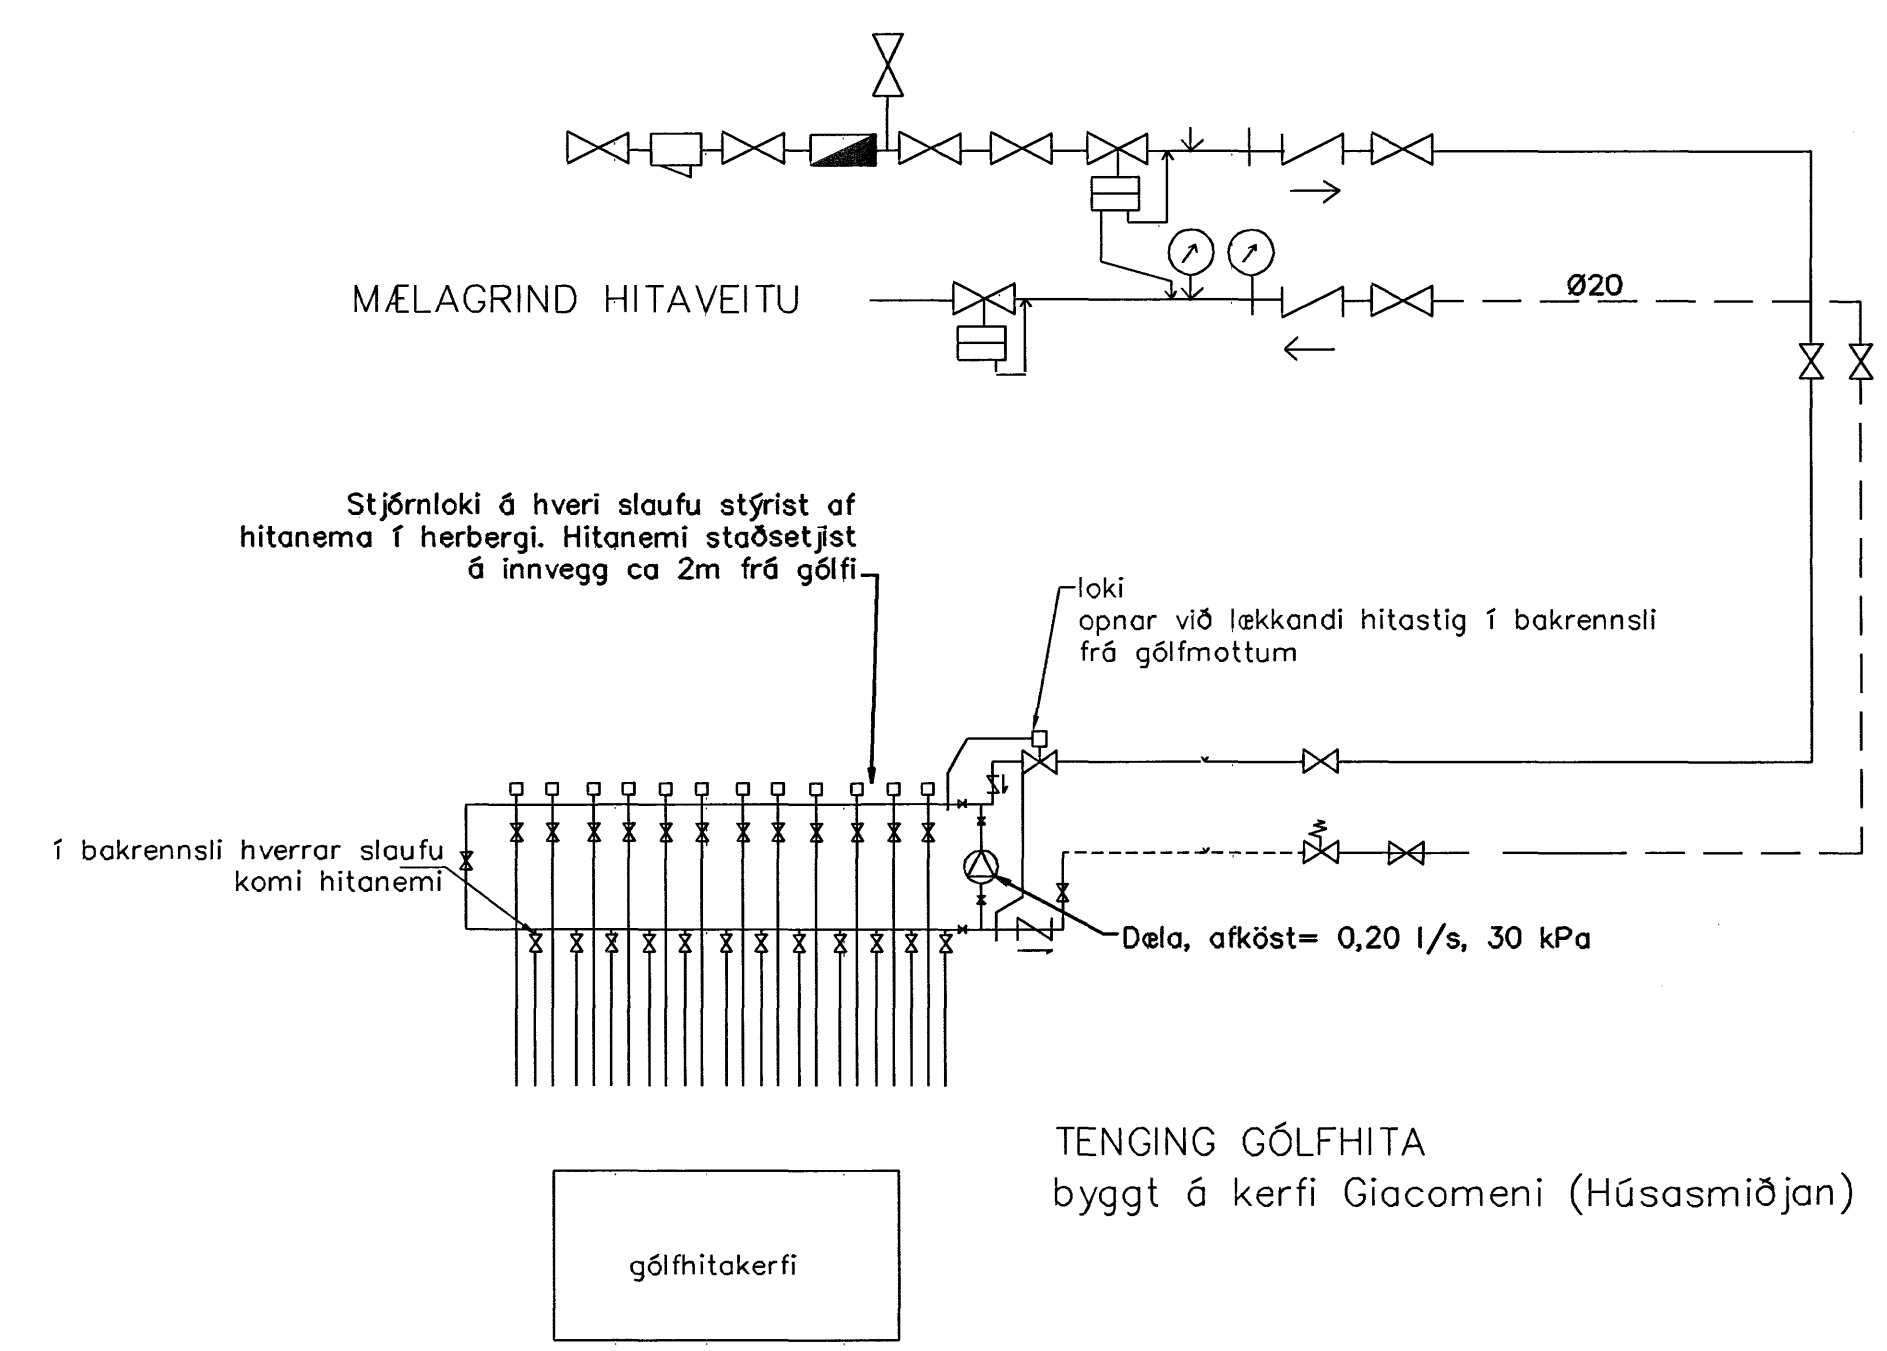

VATNSLAGNIR
20mm FRÁ AQUATHERM
í IDRÁTTARRÖRI

Sampylka þann
05 JUN 2007
Byggingafrúnn í Hafnarfirði
Eh. Sigurbjartur Halldórsson

Br.	Dags.	Eðli breytinga	Sign
KVISTAVELLIR 51 HAFNARFIRÐI			
GÓLFHITALAGNIR			
MKV. 1:50 1:500			
DAGS. JAN. 2007			
VERK NR. 2624			
TEIKN. NR. 2-03			
HANNAD SIG. ÞORLEIFSS. KT. 241148-3009			
TEIKNAD G.H.			
YFIRFARID			
TEKNIÞJÓUSTA SIGURDAR ÞORLEIFSSONAR ehf STRANDGÖTU 11 220 HAFNARFIRÐI Sími 555-4255 FAX 565-2875 E-mail tsth@sinnet.is			