
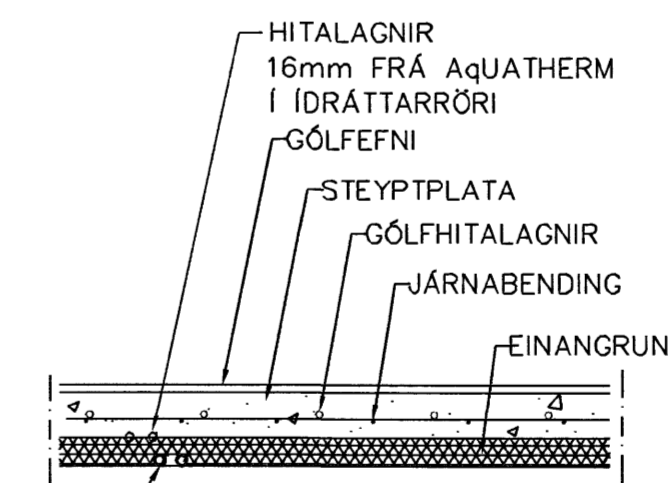


GRUNNMYND 1:50

GÓLFHITALAGNIR
20x2.5 Pe-PEX c/c100 OG 150

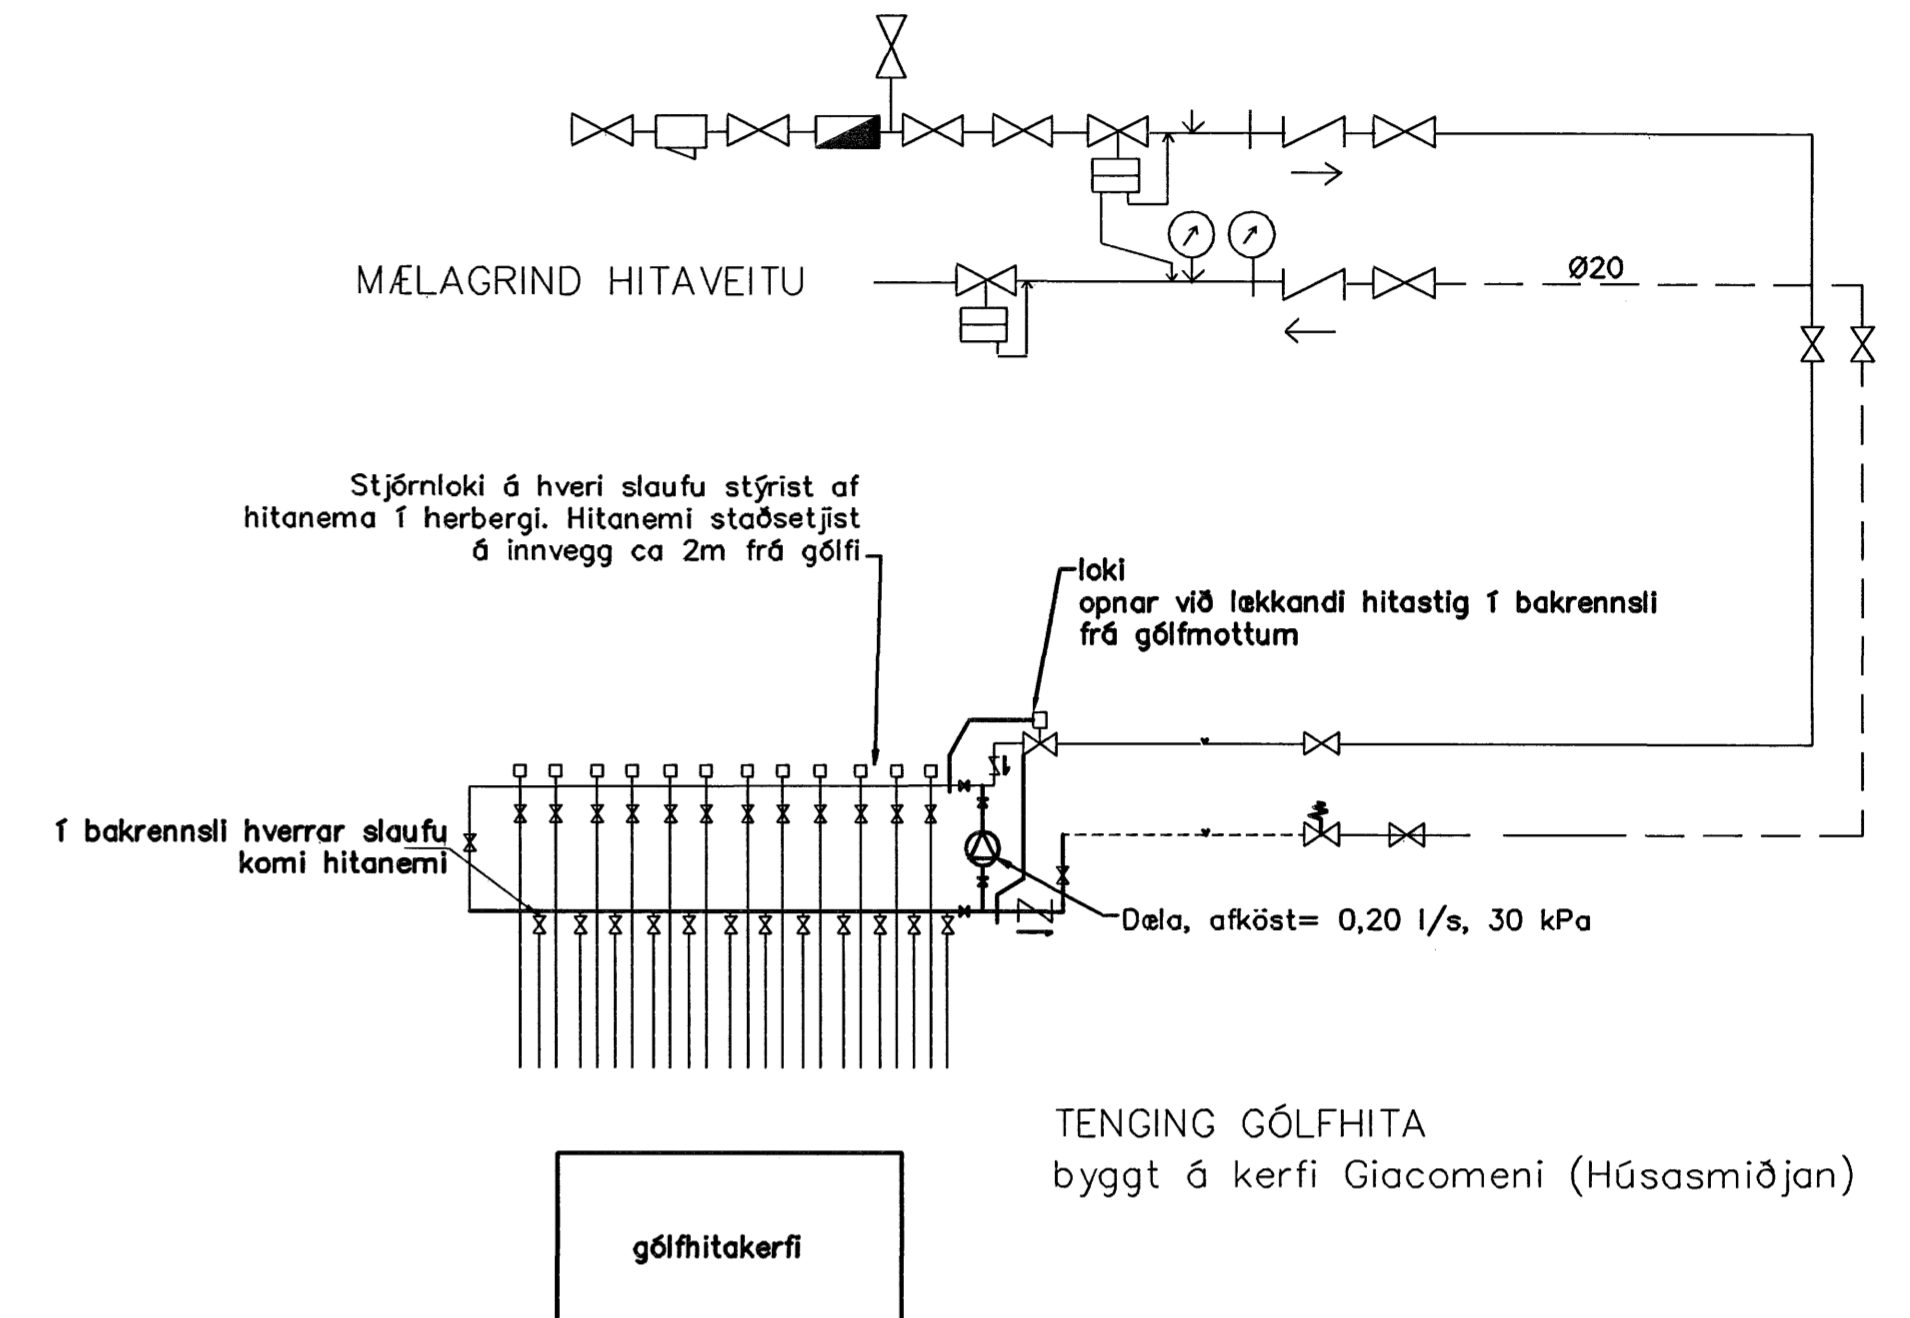

VATNSLAGNIR
20mm FRÁ AqUATHERM
Í IDRÁTTARRÖRI
LAGNIR, SNID, 1:20

Sambýkka barn
05 JAN 2007
Byggingafræðingur (Hafnarfirði)
Eh. Sigurbjartur Halldórsson

Br.	Dags.	Eðli breytinga	Sign
KVISTAVELLIR 49 HAFNARFIRÐI			
GÓLFHITALAGNIR			
MKV. 1:50 1:20			
DAGS. JAN. 2007			
VERK NR. 2623			
TEIKN. NR. 2-03			
HANNAD SIG. ÞORLEIFSS. KT. 241148-3009			
TEIKNAD G.H.			
YFIRFARIÐ			
TEKNIÞJÓNUSTA SIGURÐAR ÞORLEIFSSONAR ehf STRANDGÖTU 11 220 HAFNARFIRÐI Sími 555-4255 FAX 565-2875 E-mail tsth@simnet.is			