



34-03 ÚTLIT 1:20

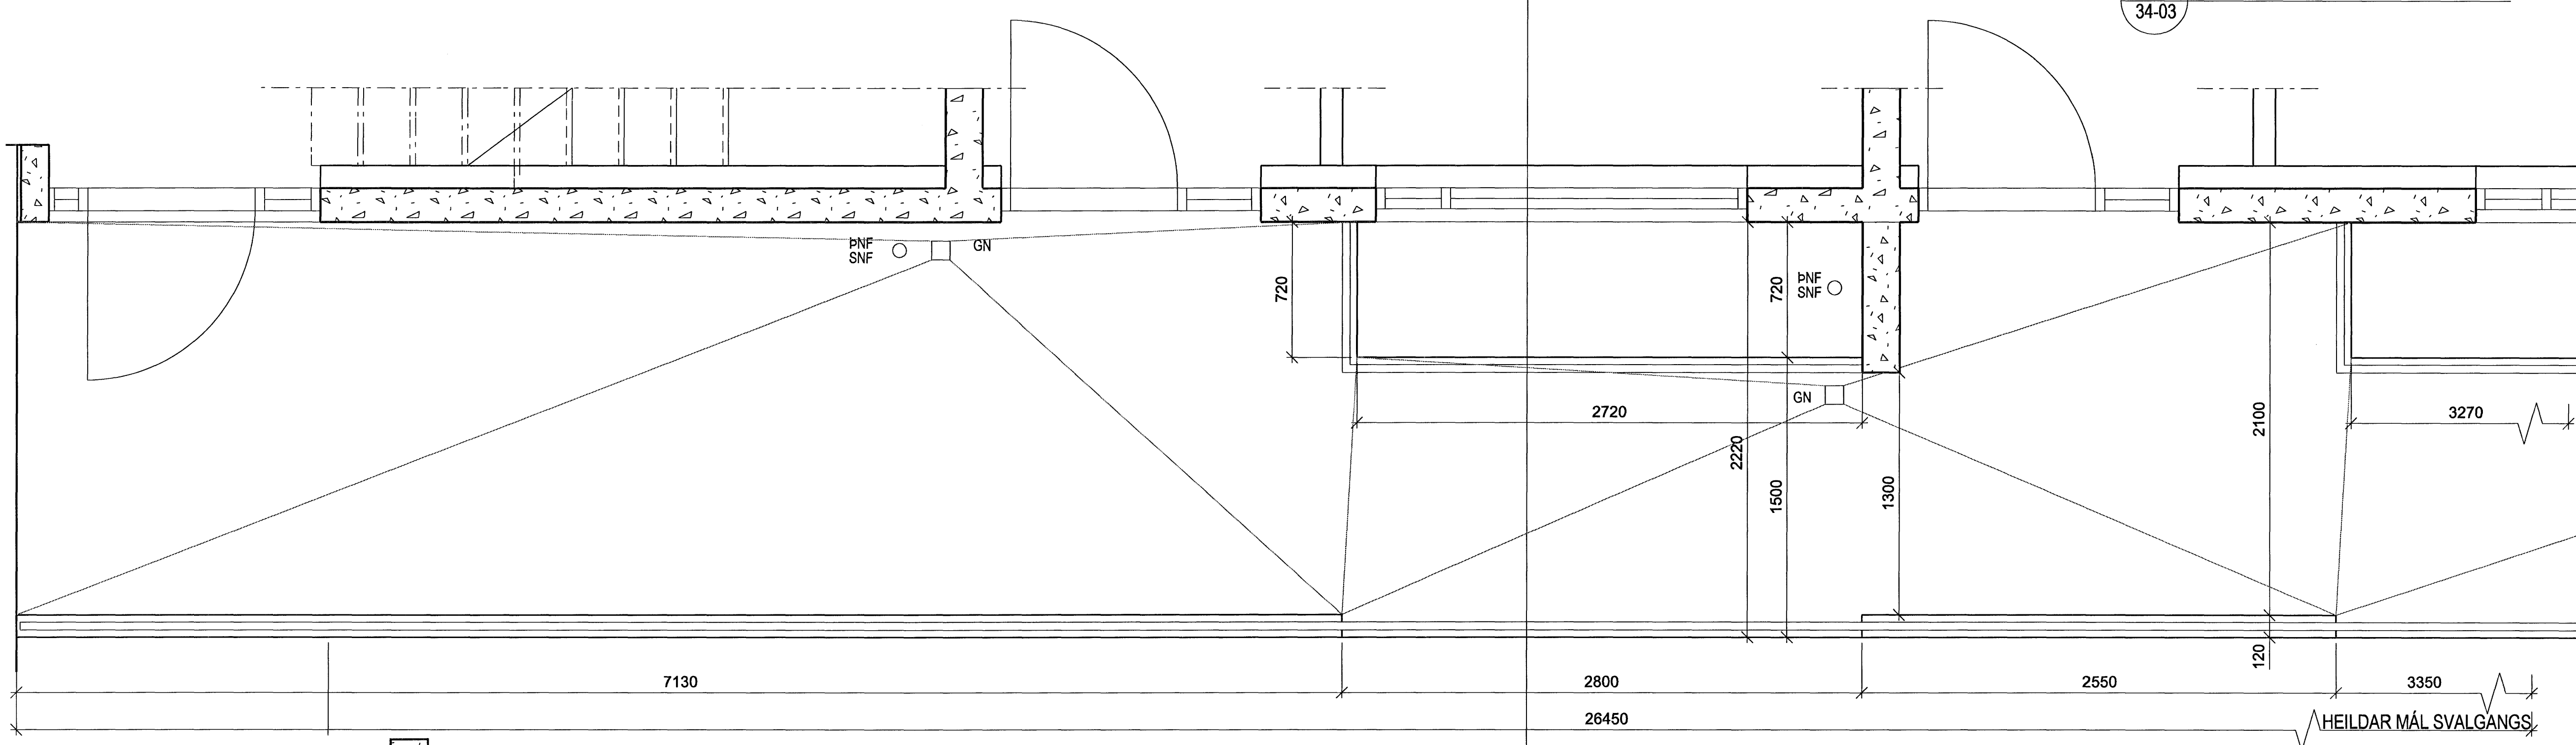


HEILDAR MÁL SVANGANGS

A-A 34-03

20-04 GRUNNMYND 1:20

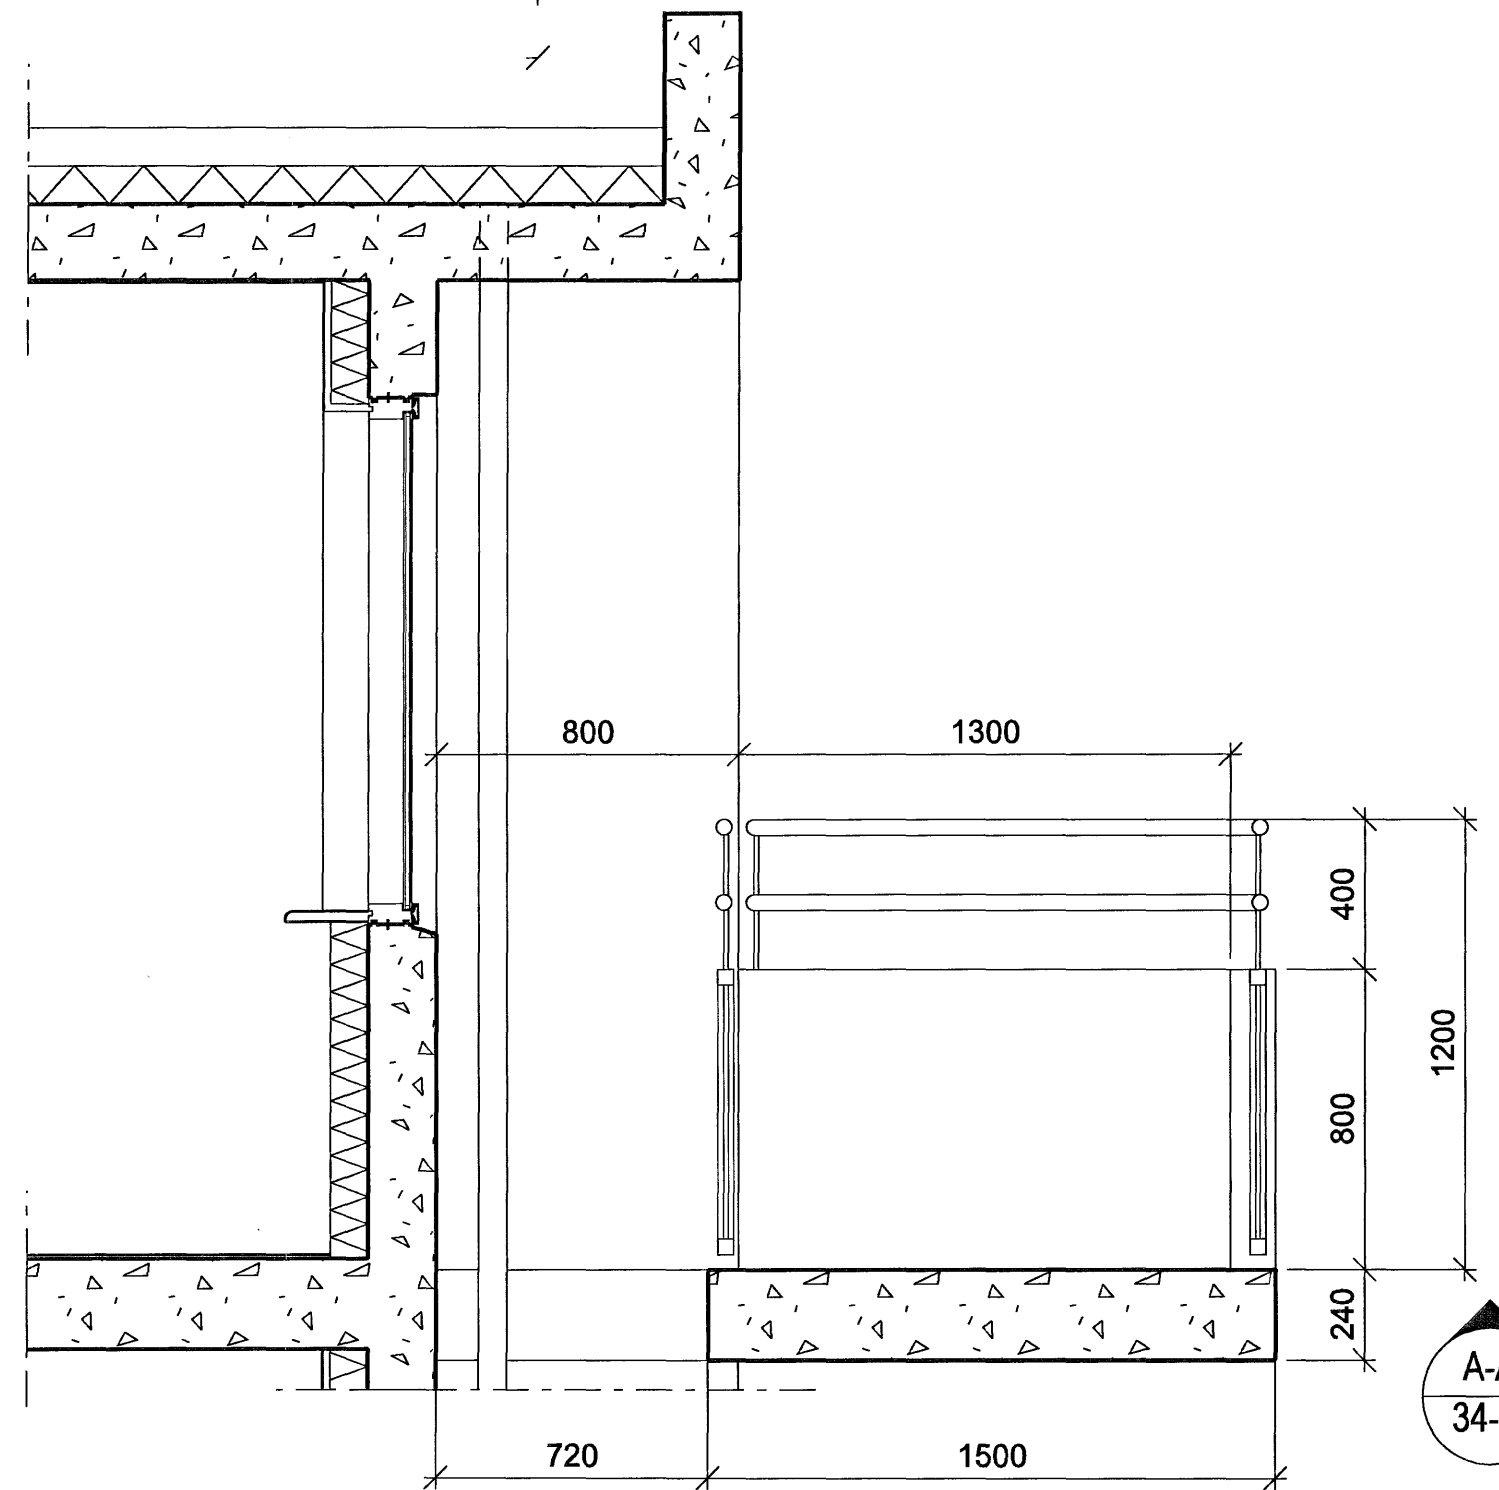

A-A 34-03 SNEIDING 1:20

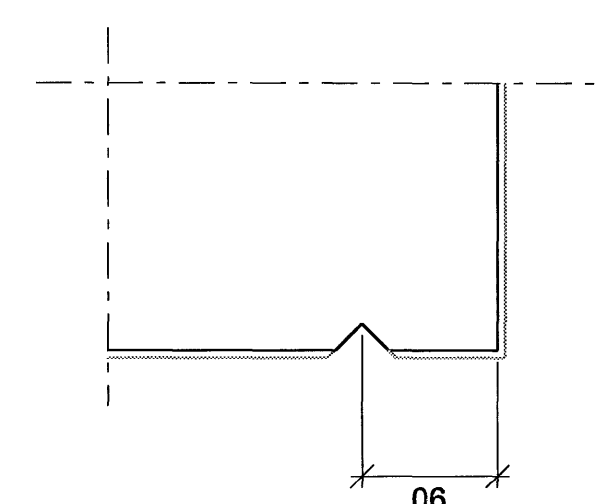

Droprauf 25 x 25, þríkantlisti í steypu í neðribrún svala

DEILI 1:5 Droprauf

ÚTGÁFA | TEIKNAD | SAMÞYKKT | DAGS

**Samþykkt barn**  
07. 2007  
Byggingaulltrúnn í Hafnarfirði  
F.h. Steurbjartur Halldórsson

ASK Arkitektar  
Geisgöllu 9  
101 Reykjavík  
Sími 015 0300  
Fax 015 0319  
www.ask.is

Áritun aðalhönnuðar:  
*H. Halldórsson*  
Heiðir Már Halldórsson arkitekt FAL, hl. 301258-7049

**BREKKUÁS 1-3 HAFNARFIRÐI**  
VERKNEFNI  
HEITI TEIKNINGAR  
VERKTEIKNING SVALGANGUR

NO. 1 A1  
1:20  
HTHHT  
15.03.07

VERK NÚM. 0668 | NÖMUR TEIKNINGAR 34-03 | ÚTGÁFA