


20-04
GRUNNMYND 1:20
SVALIR BRKS 3. 3-4 HÆÐ

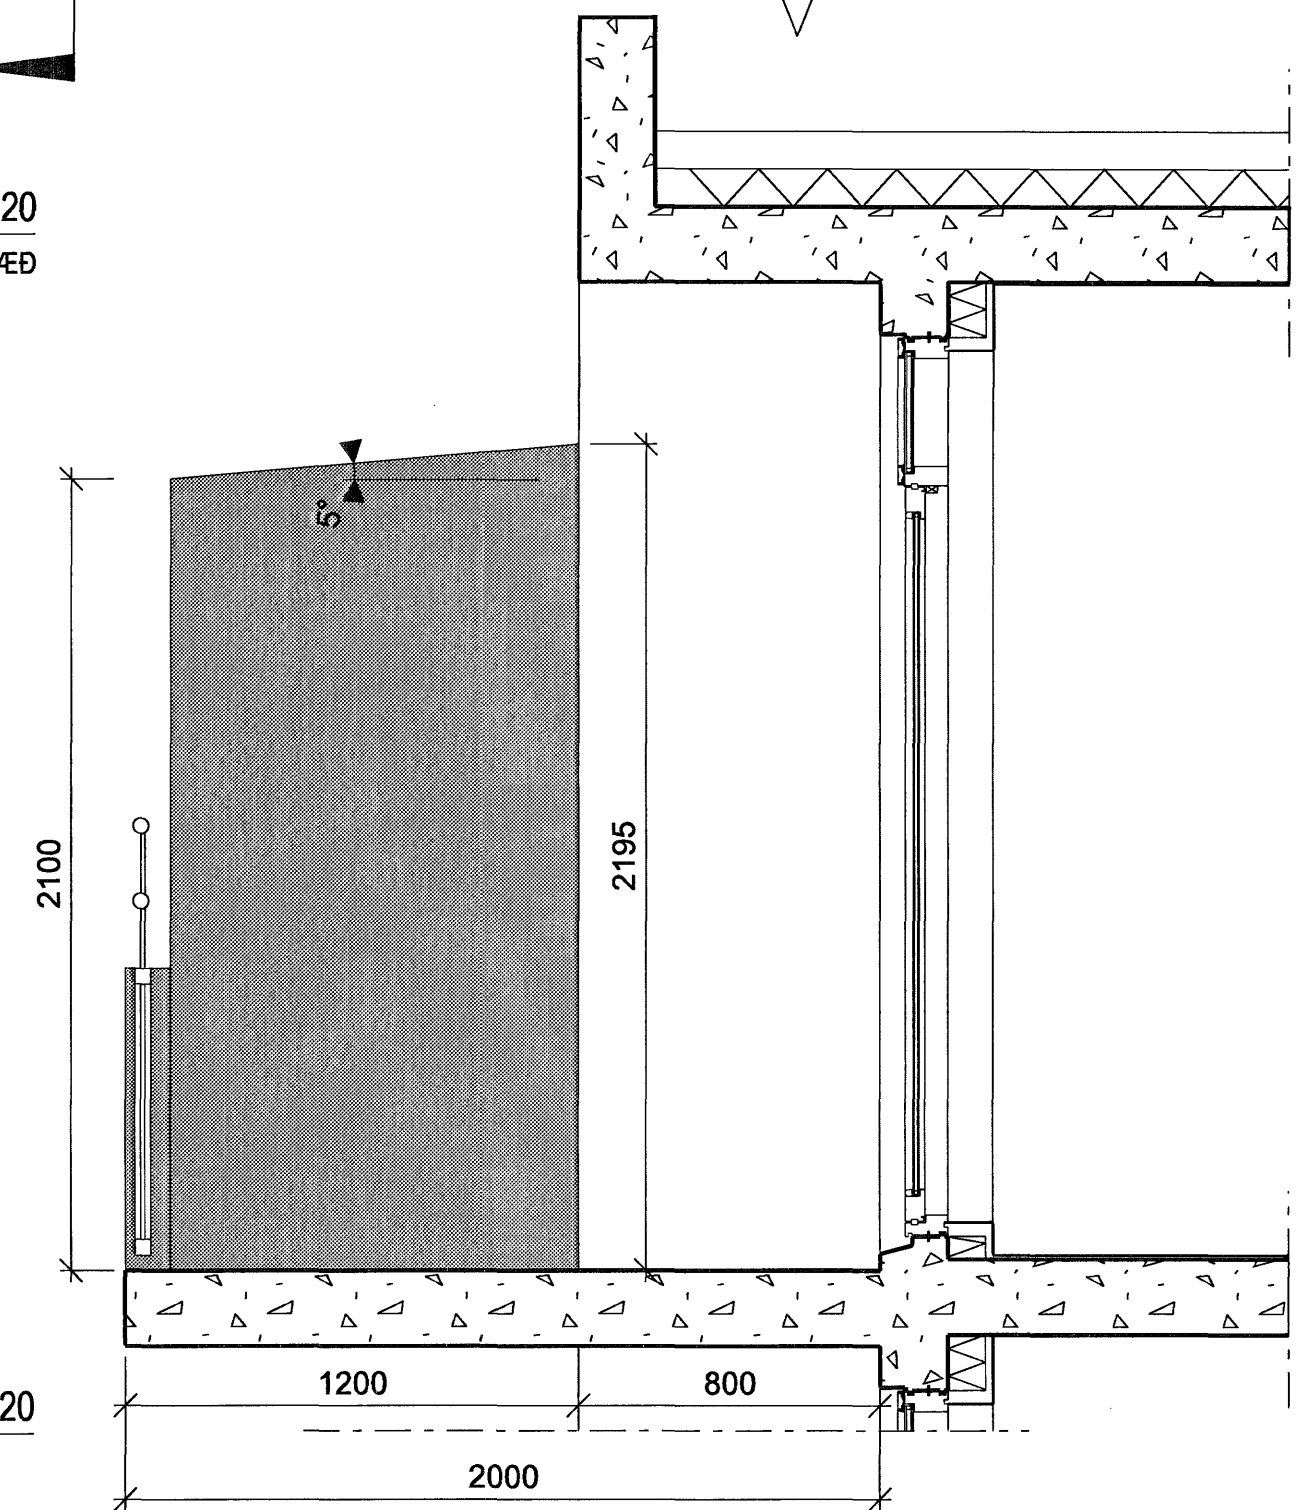

2 31-05
ÚTLIT 1:20

DEILI 1:5
Droprauf

A-A 34-05
SNEIÐING 1:20

ÚTGÁFA | TEIKNAD | SAMÞYKKT | DAGS
BREYTINGAR

Samþykkt barn
07. 2007
Byggingatulltrúinn í Hámarfirdi
F.h. Sigurbjartur Halldórsson

ASK Arkitektar
Georgólfs 9
101 Reykjavík
Sími 515 0300
Fax 515 0319
www.ask.is



Áritun aðsáðhönnuðar:
Heiða

Heiða Mír Halldórsson arkitekt FAI, kt. 301258-7049

BREKKA 1-3 HAFNARFIRÐI		MKV. I A1 1:20
VERKTEIKNING SVALIR		TEIKNAD HTH/HT
ÍBÚÐIR 06-07		DAGS 15.03.07
VERK NÚM. 0668	NÖMUR TEIKNINGAR 31-05	ÚTGÁFA