
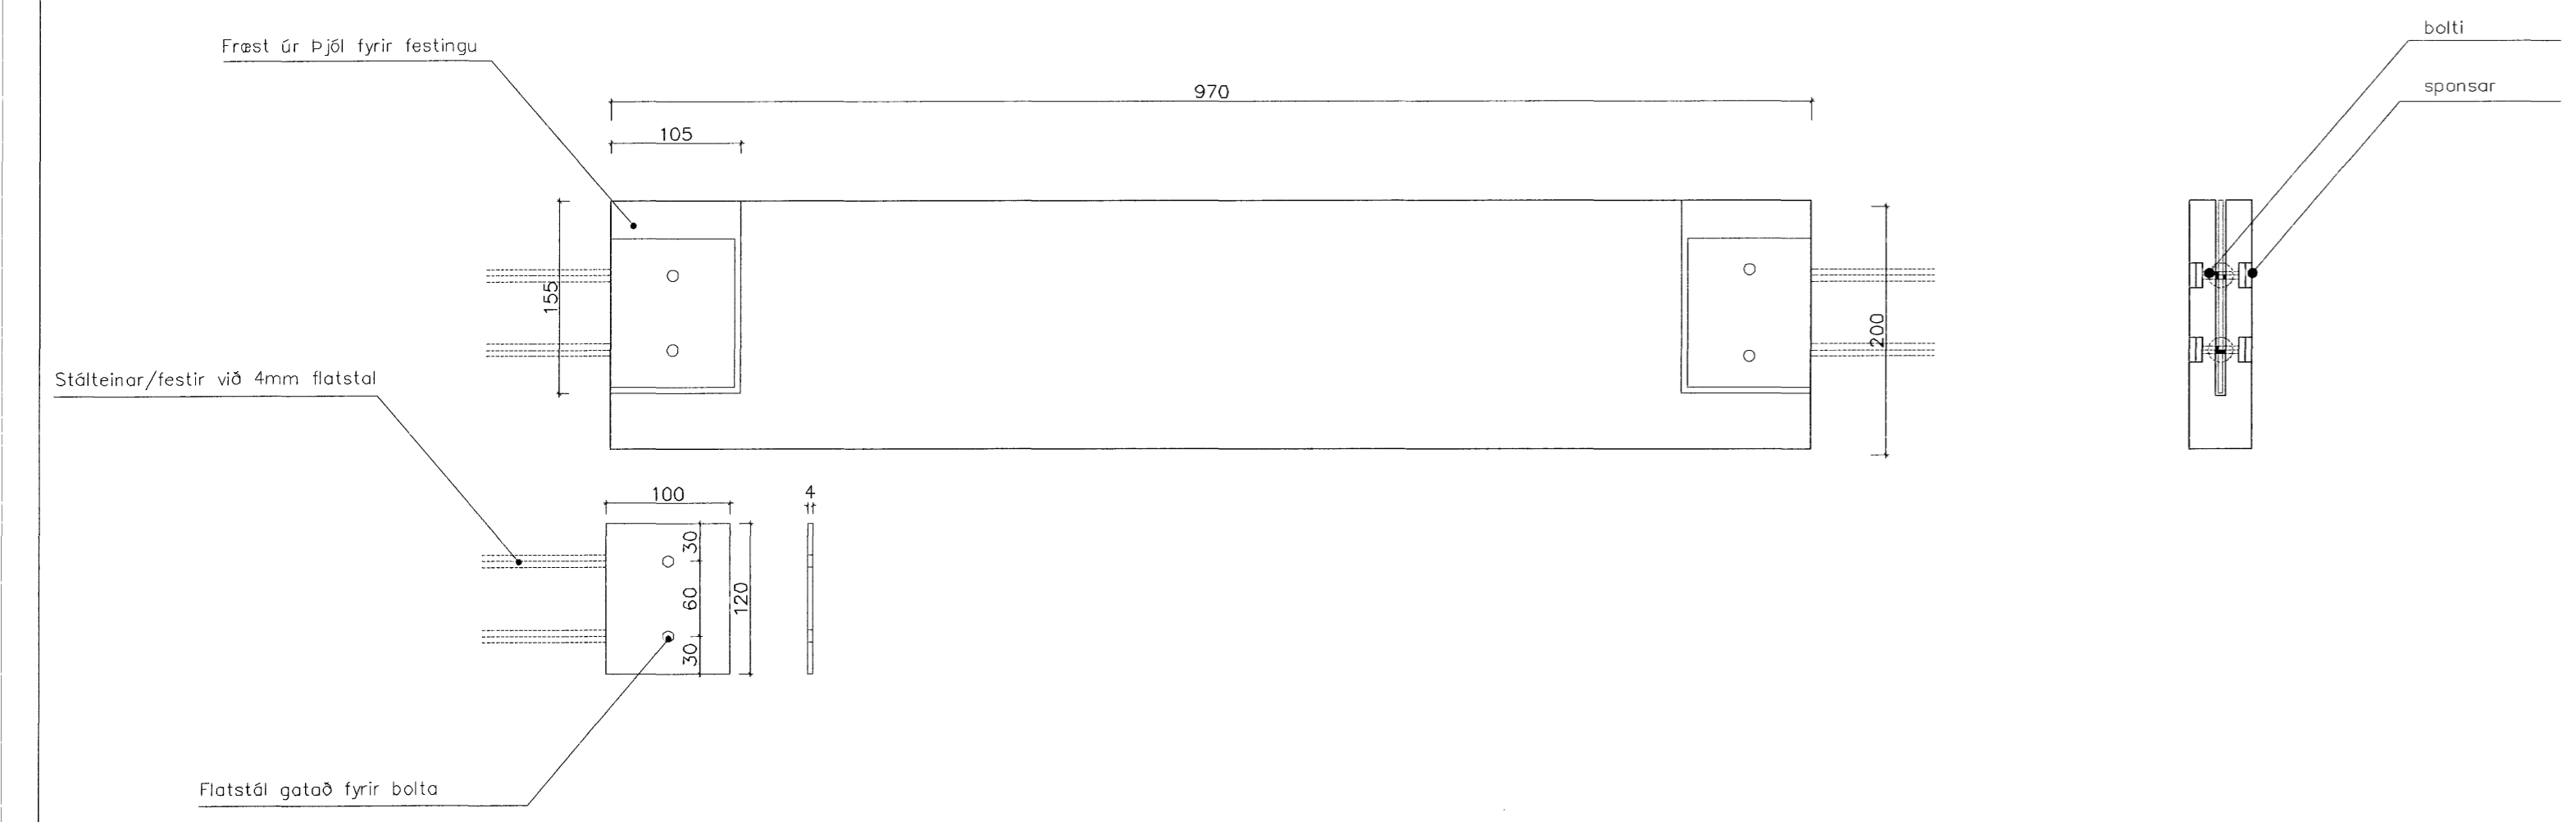
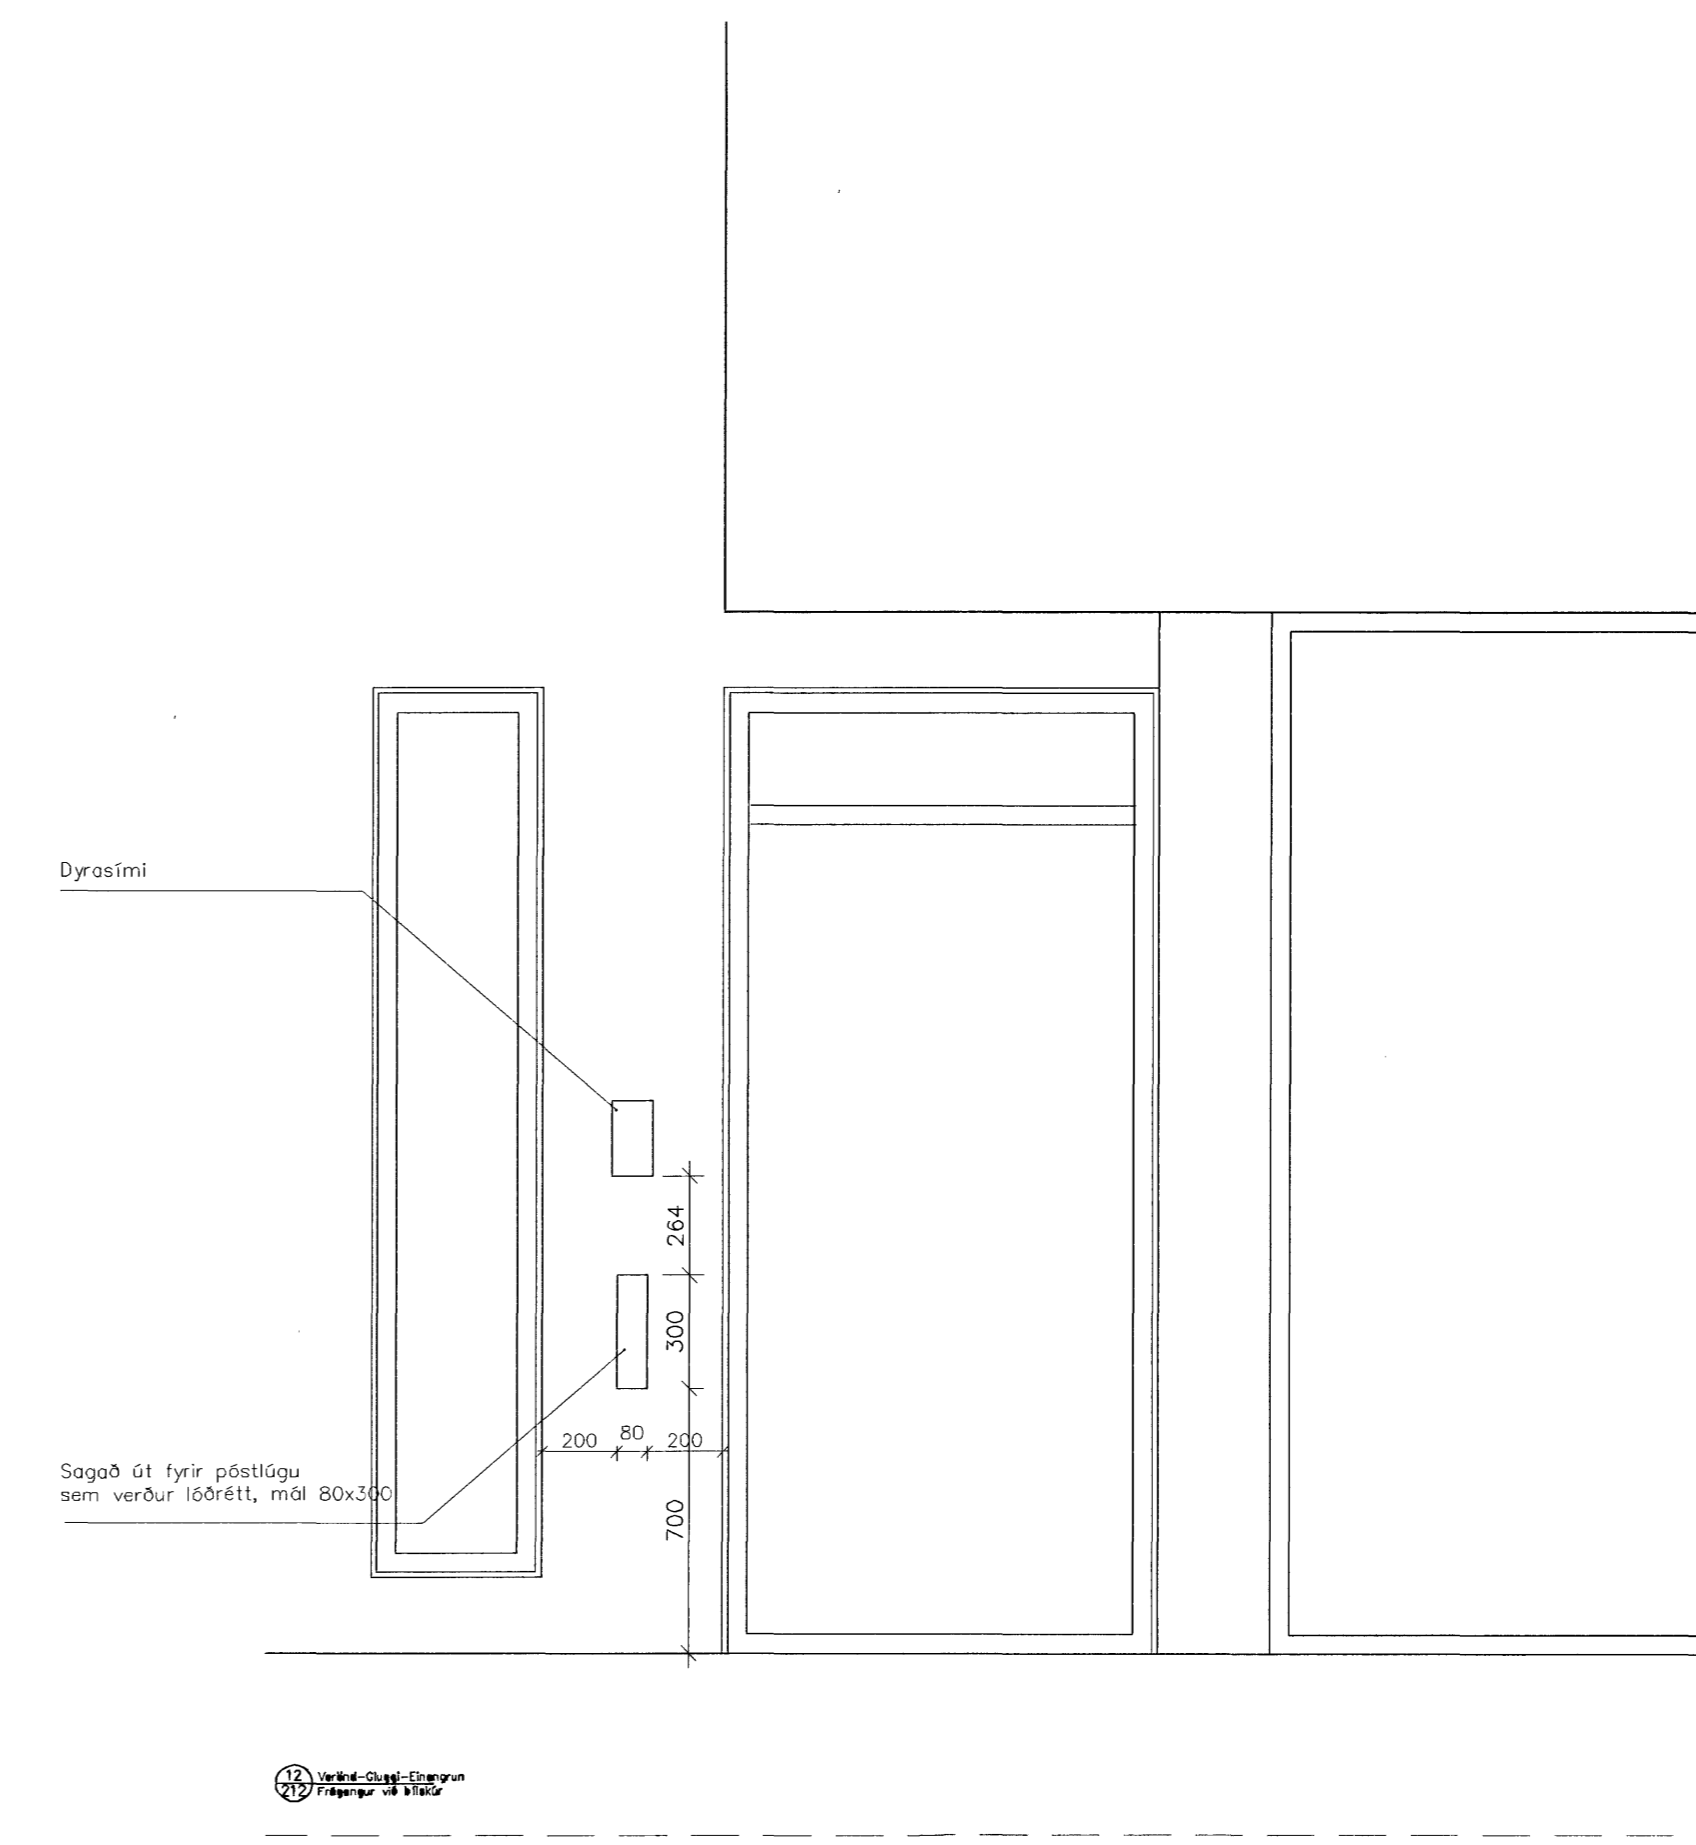


11 bakgluggi
202 Lóðrétt deili

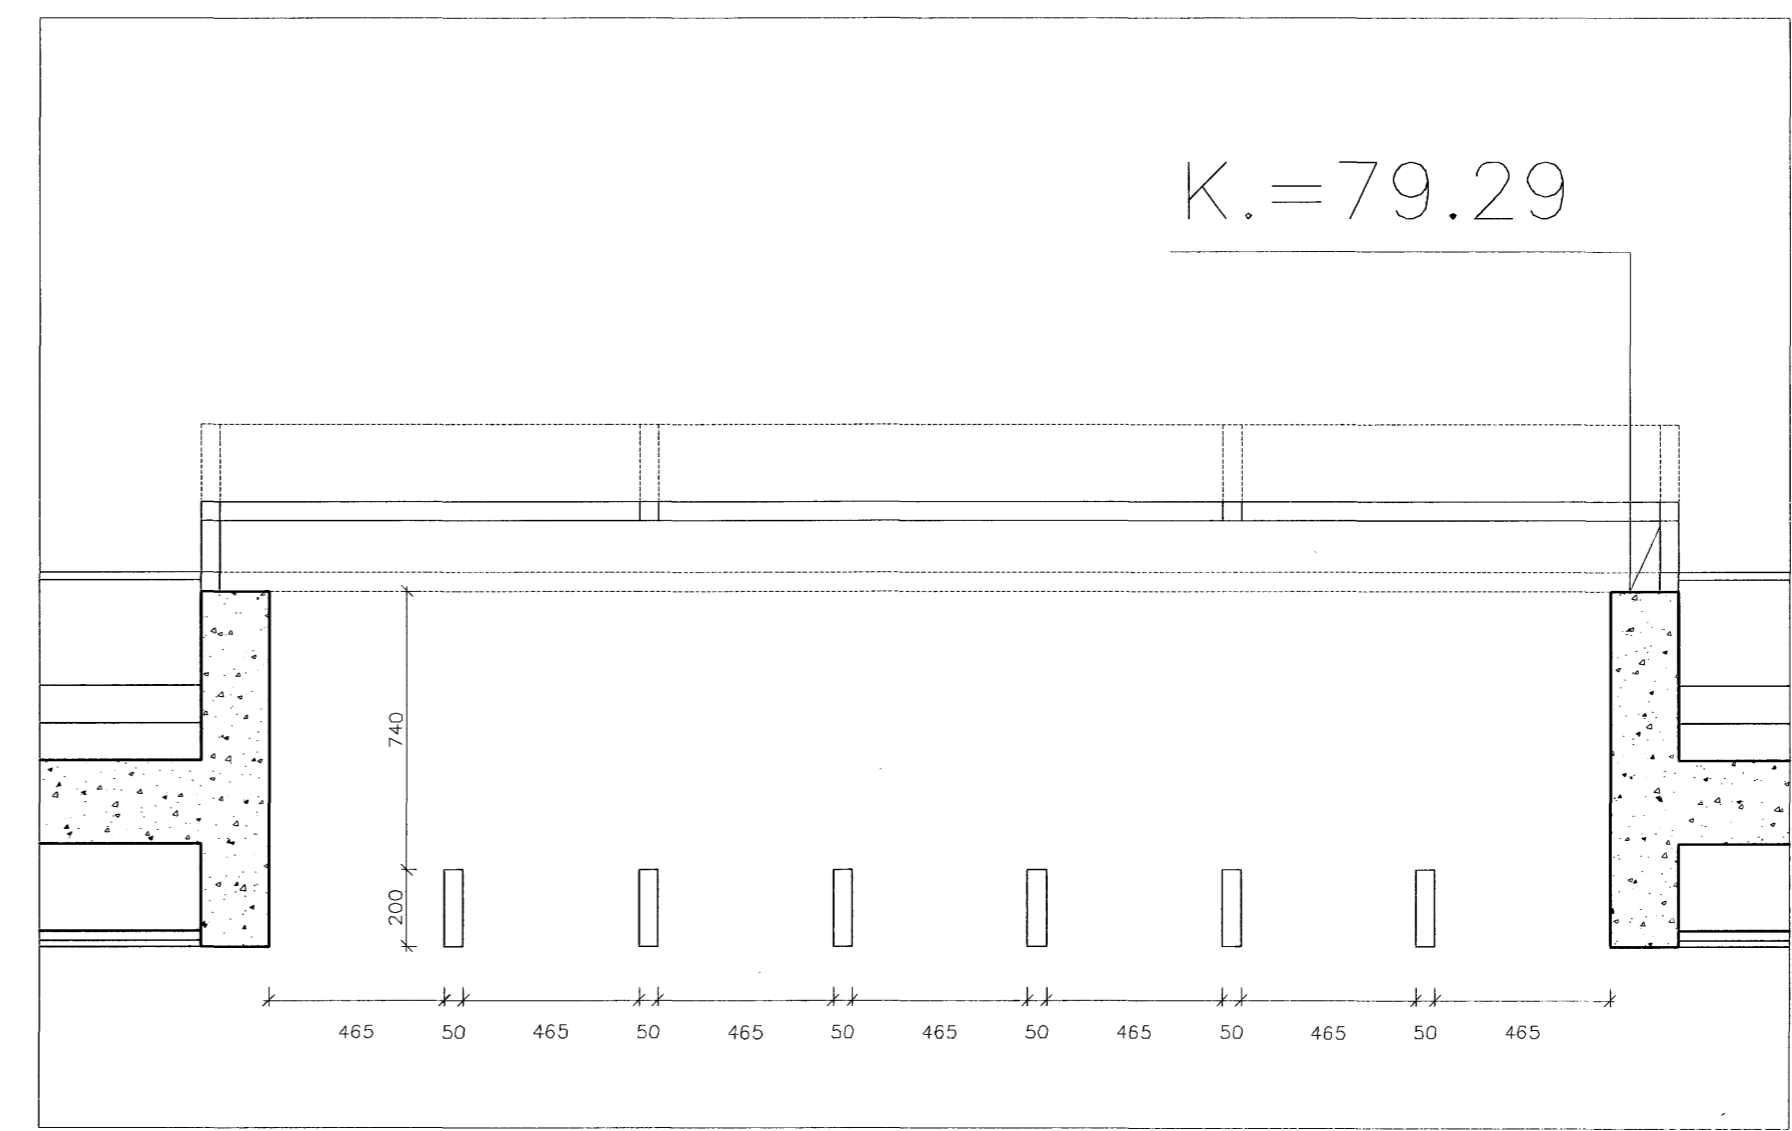

C:
B:
A:
BREYTINGAR: DAGS:

Samþykkt þann
25 JUNI 2007
Byggingfulltrúinn í Hafnarfirði
F.h. Sigurbjartur Halldórsson

SÉRHLUTA TEIKNINGAR


FJÓLUÁS 32 HAFNARFIRÐI

VERK: 0642
KVARDI: 1:5 OG 1:20
DAGS: 14.06.07
TEIKN: CpB
SKRÁ: 0642

ÚTI INNI

ARKITEKTAR

ÞINGHOLTSSTRÆTI 27 101 REYKJAVÍK
SÍMAR 552 7660 & 562 7660 FAX 552 7661
NETFANG u@u.is
VEFFANG http://www.u.is
BALDUR Ó. SVAVARSSON ARKITEKTAR FAI
120357-5149
JÓN ÞÓR ÞORVALDSSON ARKITEKTAR FAI
021256-7579

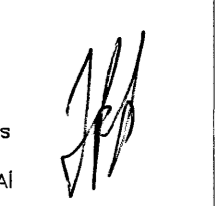

A-310