


1 Útveggur-niðurfall í þakbrún
212 Lóðrétt deili

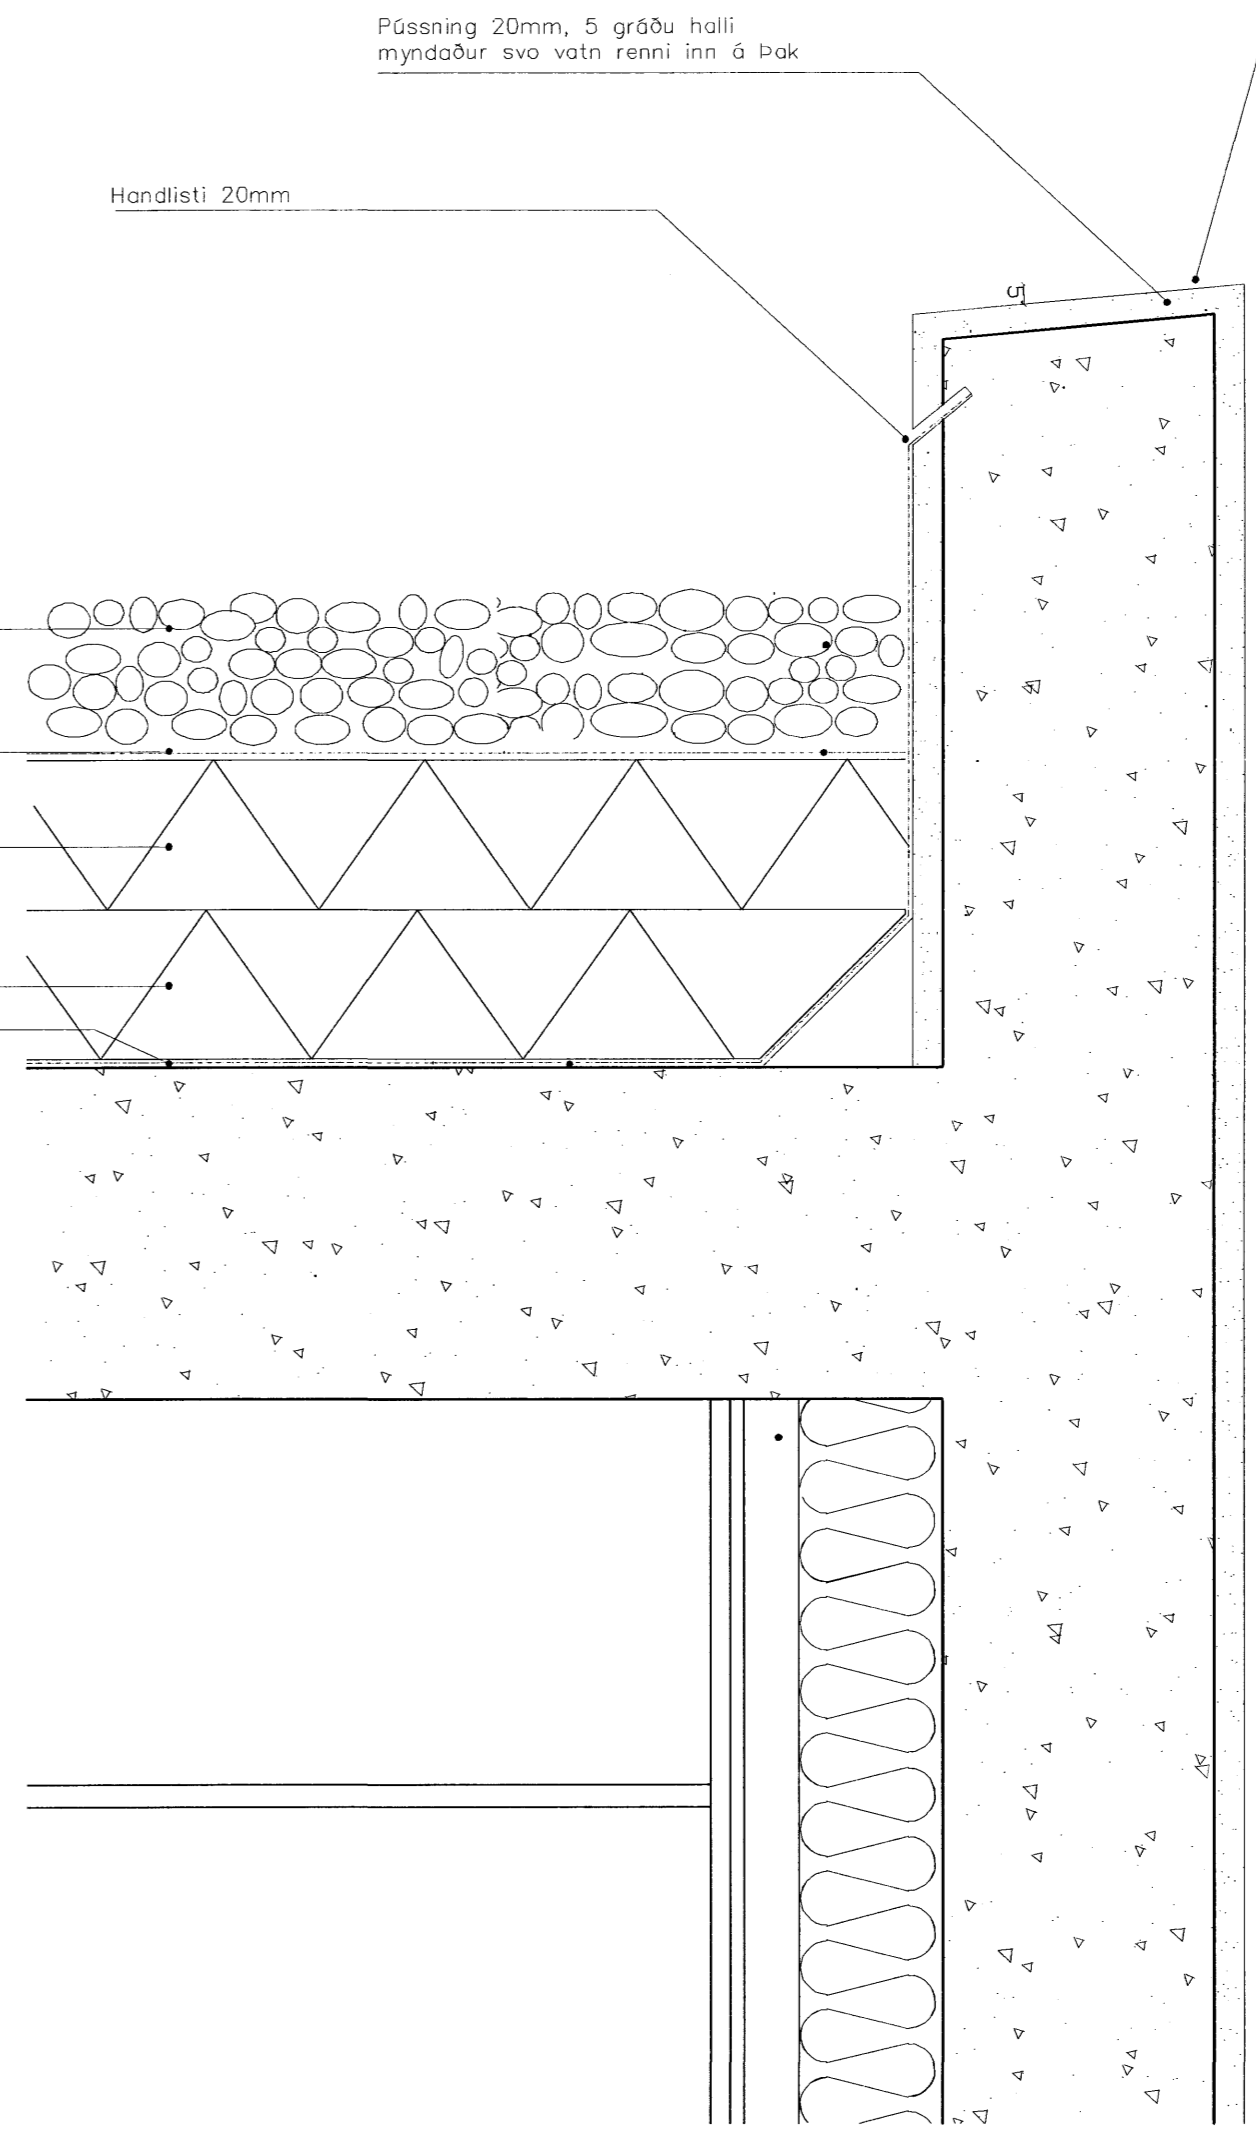

2 Útveggur-þakbrún
202 Lóðrétt deili

C:
B:
A:
BREYTINGAR: DAGS:

Samþykkt þann
25 JUNI 2007
Bygginguátrúnn / Hafnarfirði
F.h. Sigurbjartur Halldórsson

SÉRHLUTATEIKNINGAR

FJÓLUÁS 32 HAFNARFIRÐI
VERK: FJÓL 0642
KVARDI: 1:5
DAGS: 14.06.2007
DEILI 1,2 OG D TEIKN: GþB
SKRÁ: 0642

ÚTI INNI
ARKITEKTAR
ÞINGHOLTSSTR. 27 101 REYKJAVÍK
SÍMAR 552 7660 & 582 7660 FAX 552 7661
NETFANG: uti@ui.is
VEFFANG: http://www.ui.is
BALDUR Ó. SVAVARSSON ARKITEKTAR FAI
120357-5149
JÓN ÞÓR ÞÓRVALDSSON ARKITEKTAR FAI
021256-7579 **A-300**

