
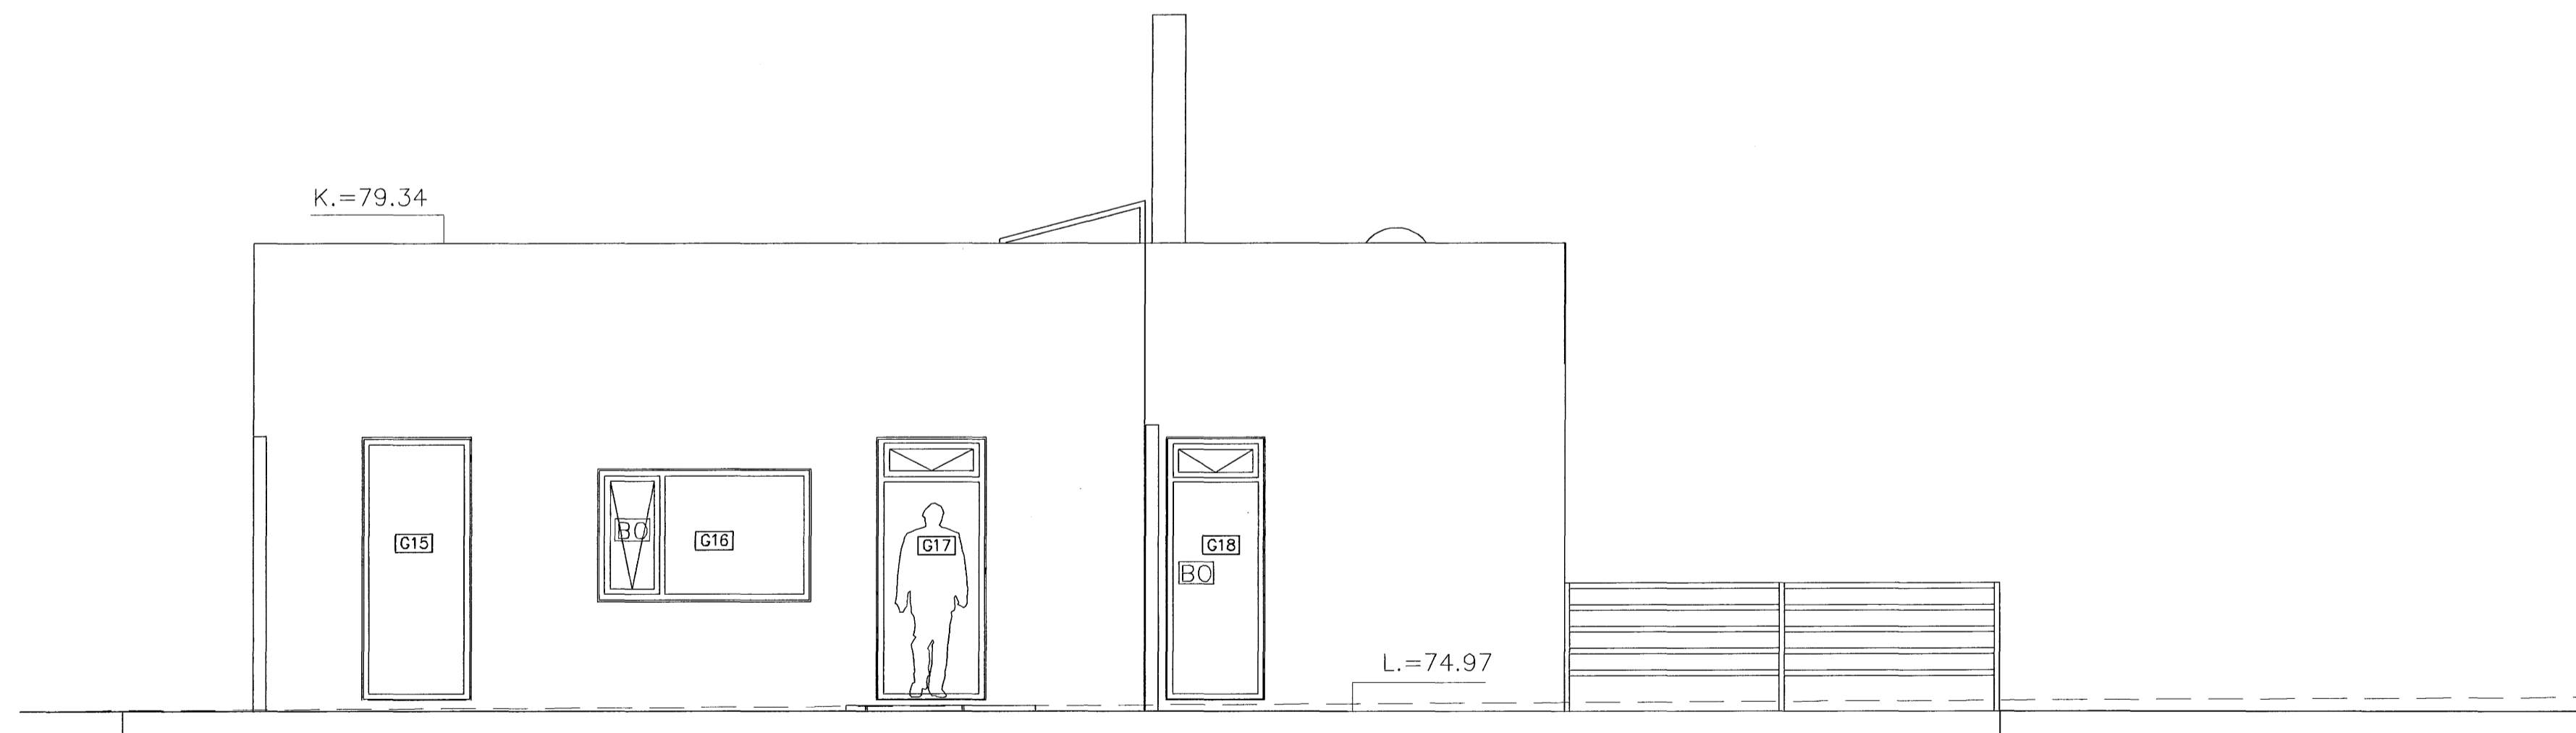


SNEIÐING E-E

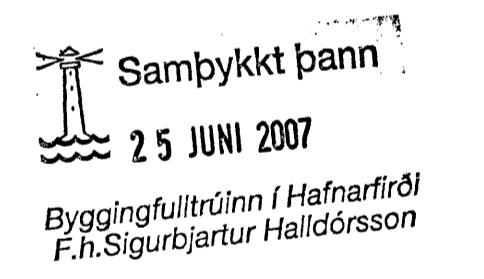

ÚTLIT SUÐ-VESTUR

C:
B:
A:
BREYTINGAR: DAOS:

 Samþykkt þann
25 JUNI 2007
Byggingfulltrúinn í Hafnarfirði
F.h. Sigurbjartur Halldórsson

VERKTEIKNINGAR

FJÓLUÁS 32 HAFNARFIRÐI

VERK:	FJOL 0642
KVARÐI:	1:50
DAOS:	14.06.07
ÚTLIT OG SNEIÐING E	TEIKN: GpB
	SKRÁ: 0642

ÚTI **INNI**

ARKITEKTAR

ÞINGHOLTSSTRÆTI 27 101 REYKJAVÍK
SÍMAR 552 7660 & 562 7660 FAX 552 7661
NETFANG ui@ui.is
VEFFANG http://www.ui.is

BALDUR Ó. SVAVARSSON ARKITEKTAR FAI
120357-5149

JÓN ÞÓR ÞÓRVALDSSON ARKITEKTAR FAI
021256-7579

A-205