



DEILI 2. HÆÐ 1:10

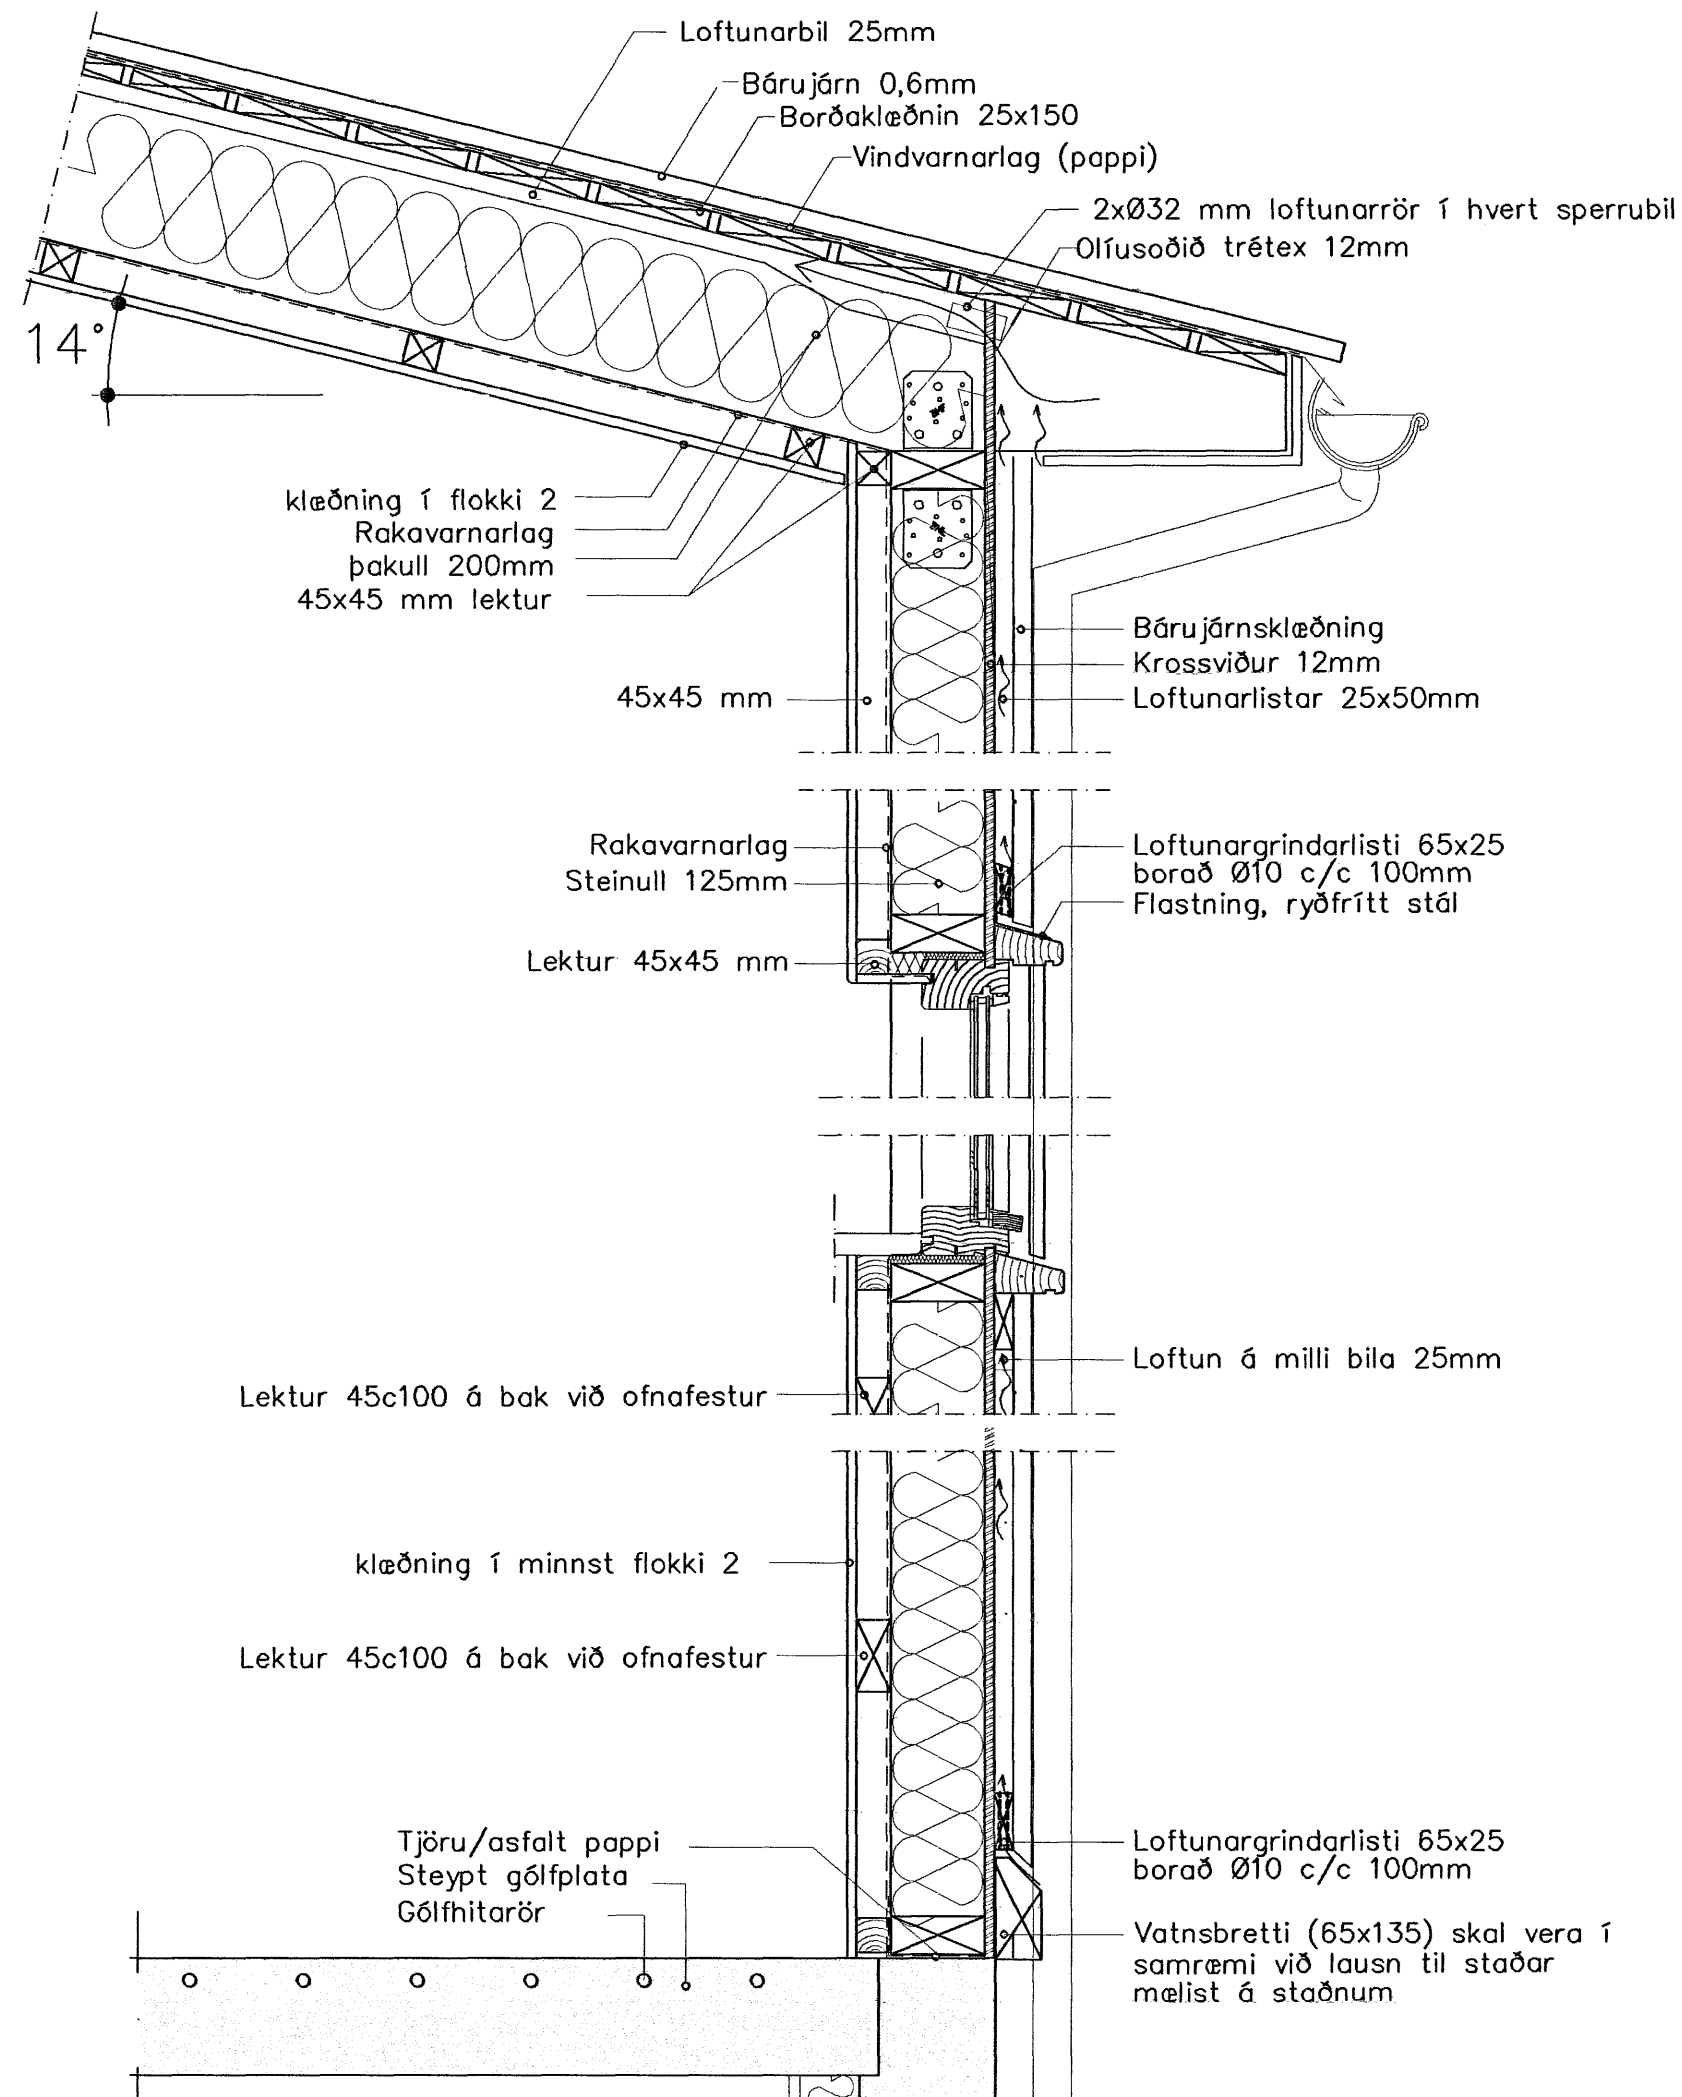

DEILI 1. HÆÐ 1:10

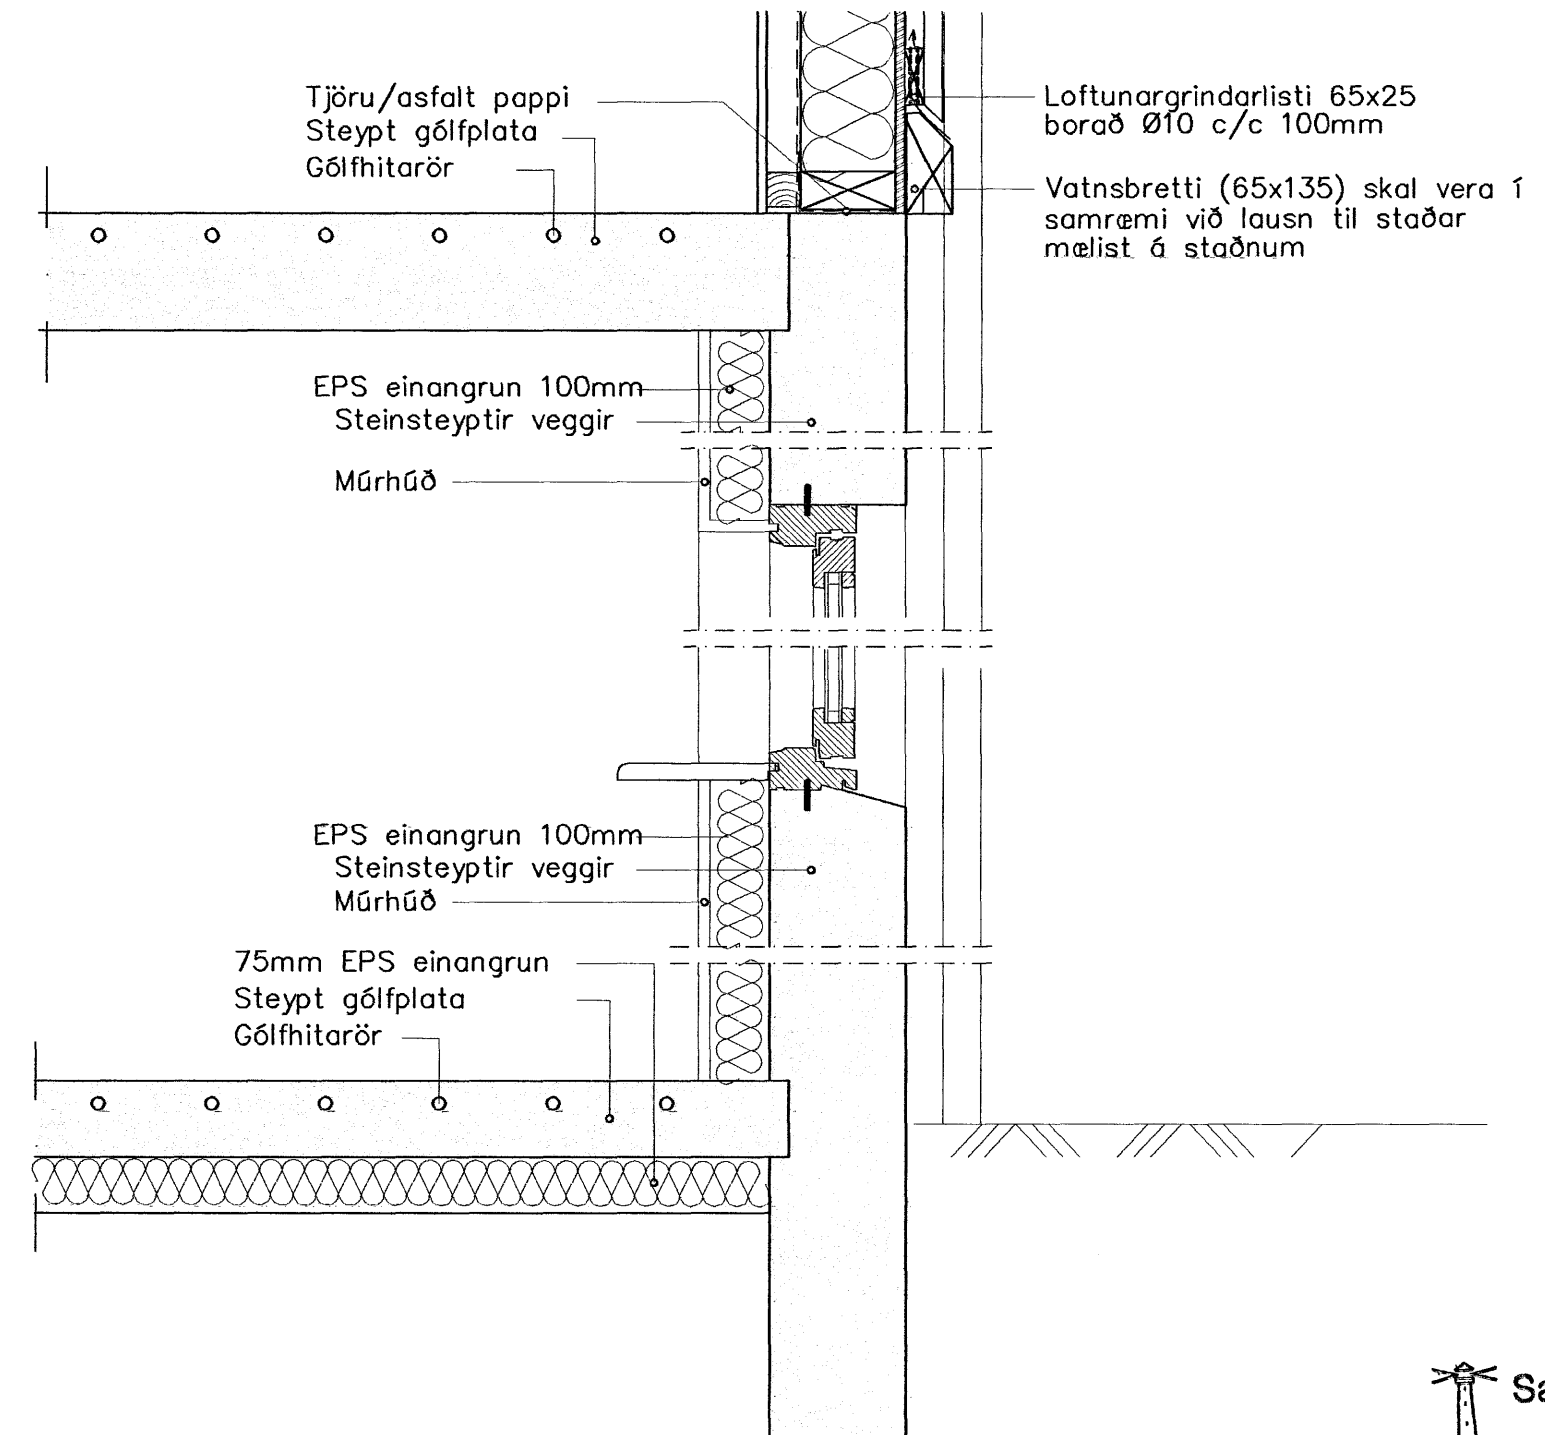

Samþykkt þann
02 JULI 2007
Byggingufultrúinn í Hafnarfirði
F.h. Sigurbjartur Halldórsson

Onyx ehf

Brynjur Danielsson Byggingafr.
Skjólslum 9 201 Kópavogi
Sími. 861 5655
Fax. 587 2610
Netfang. onyx@simnet.is

nr.	Breyting.	af	dags	VERKEFNI	DAGS.
1				SUÐURGATA 73 HF	Mars 07
2				TEIKNING.	TEIKNAD AF. BRYNJAR
3				Viðbygging á suðurgall	TEIKN nr. A107
4				Deiliteikningar	
5				YFIRFARIN OG SAMÞYKKT.	Kt. 09.04.67-5229
6					
7				MÆLIKVARÐI. 1:10	
8				Öll mál á teikningunni eru í mm.	

