




ADALTAFLA T1

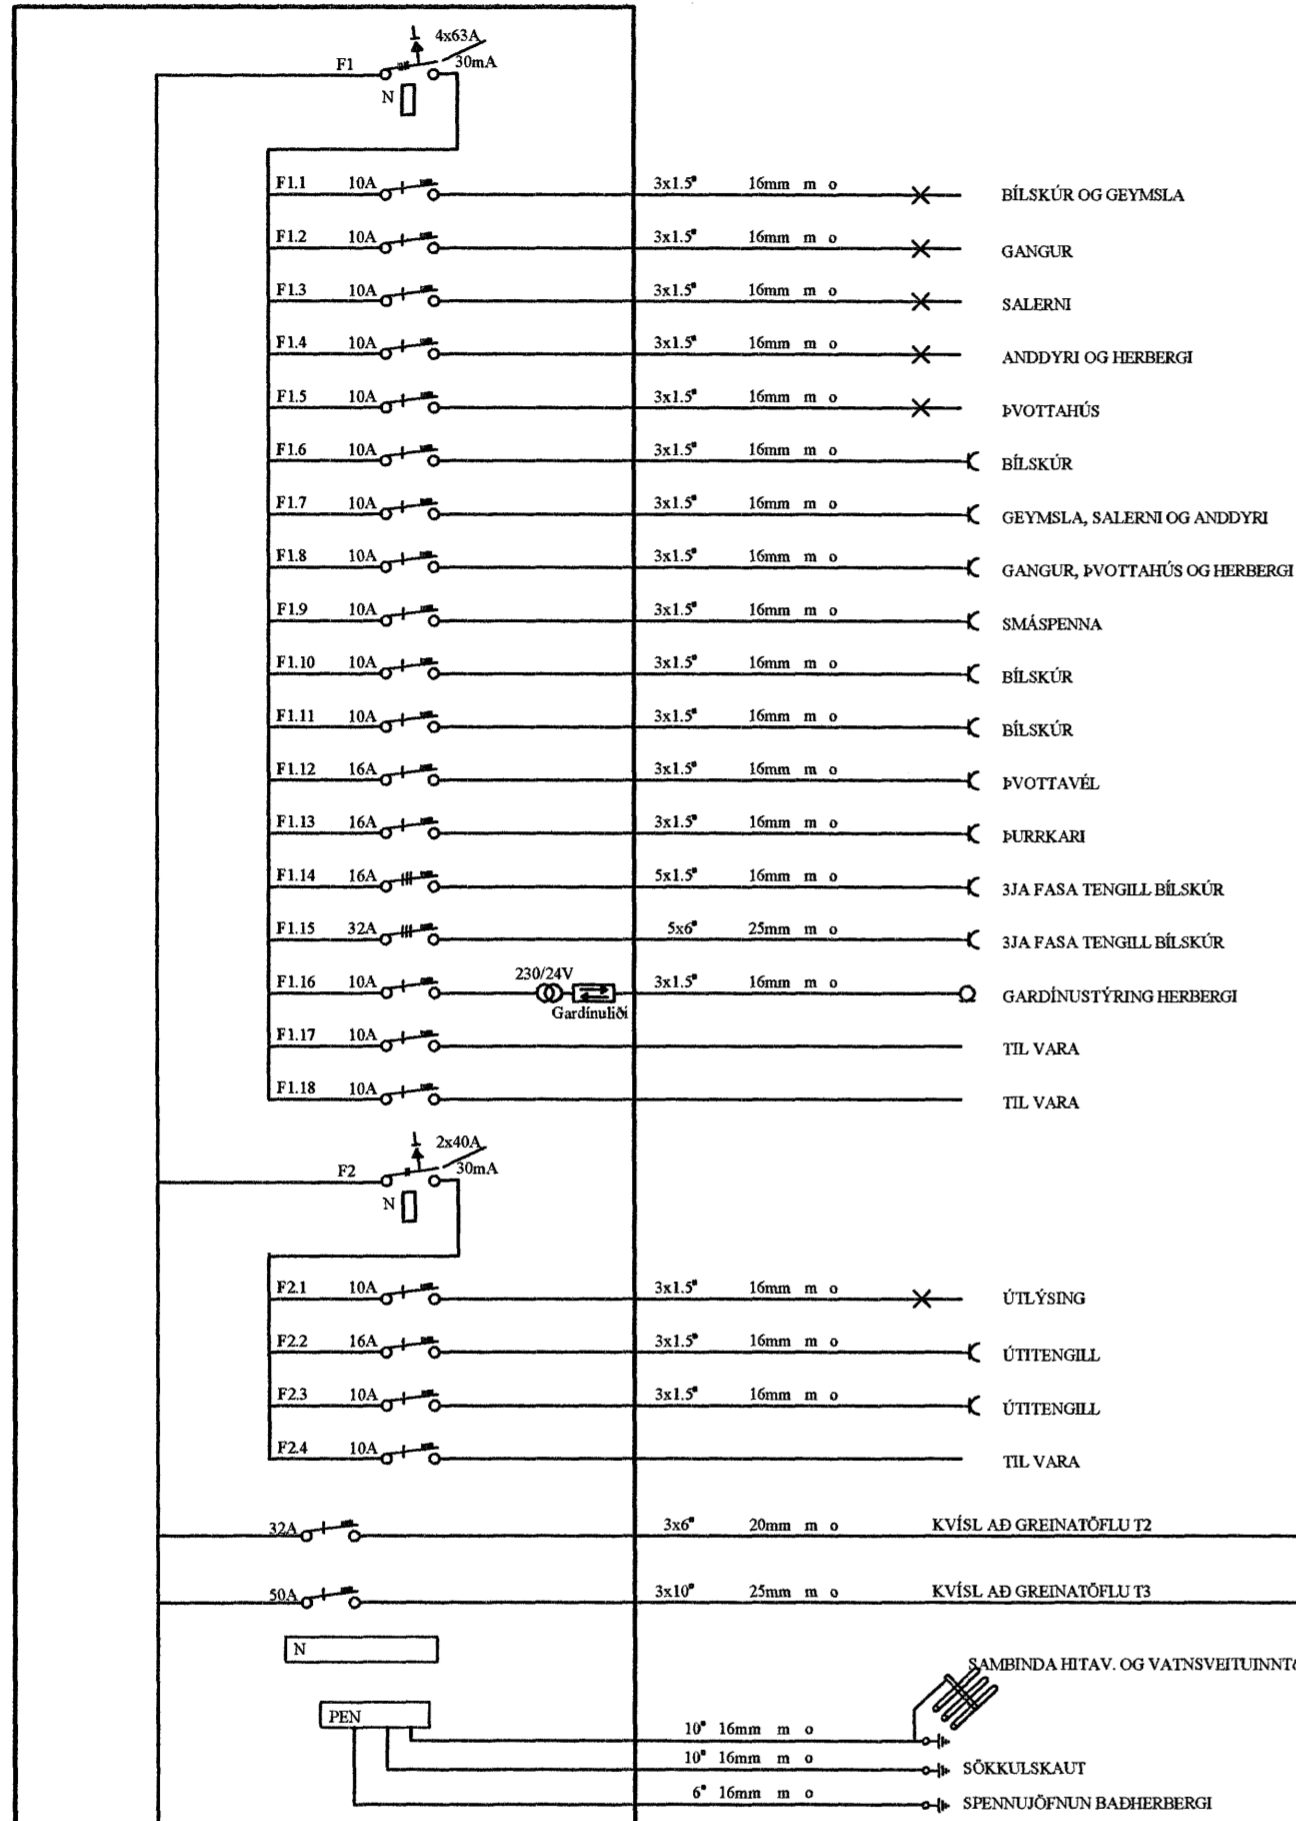


GREINATAFLA T2

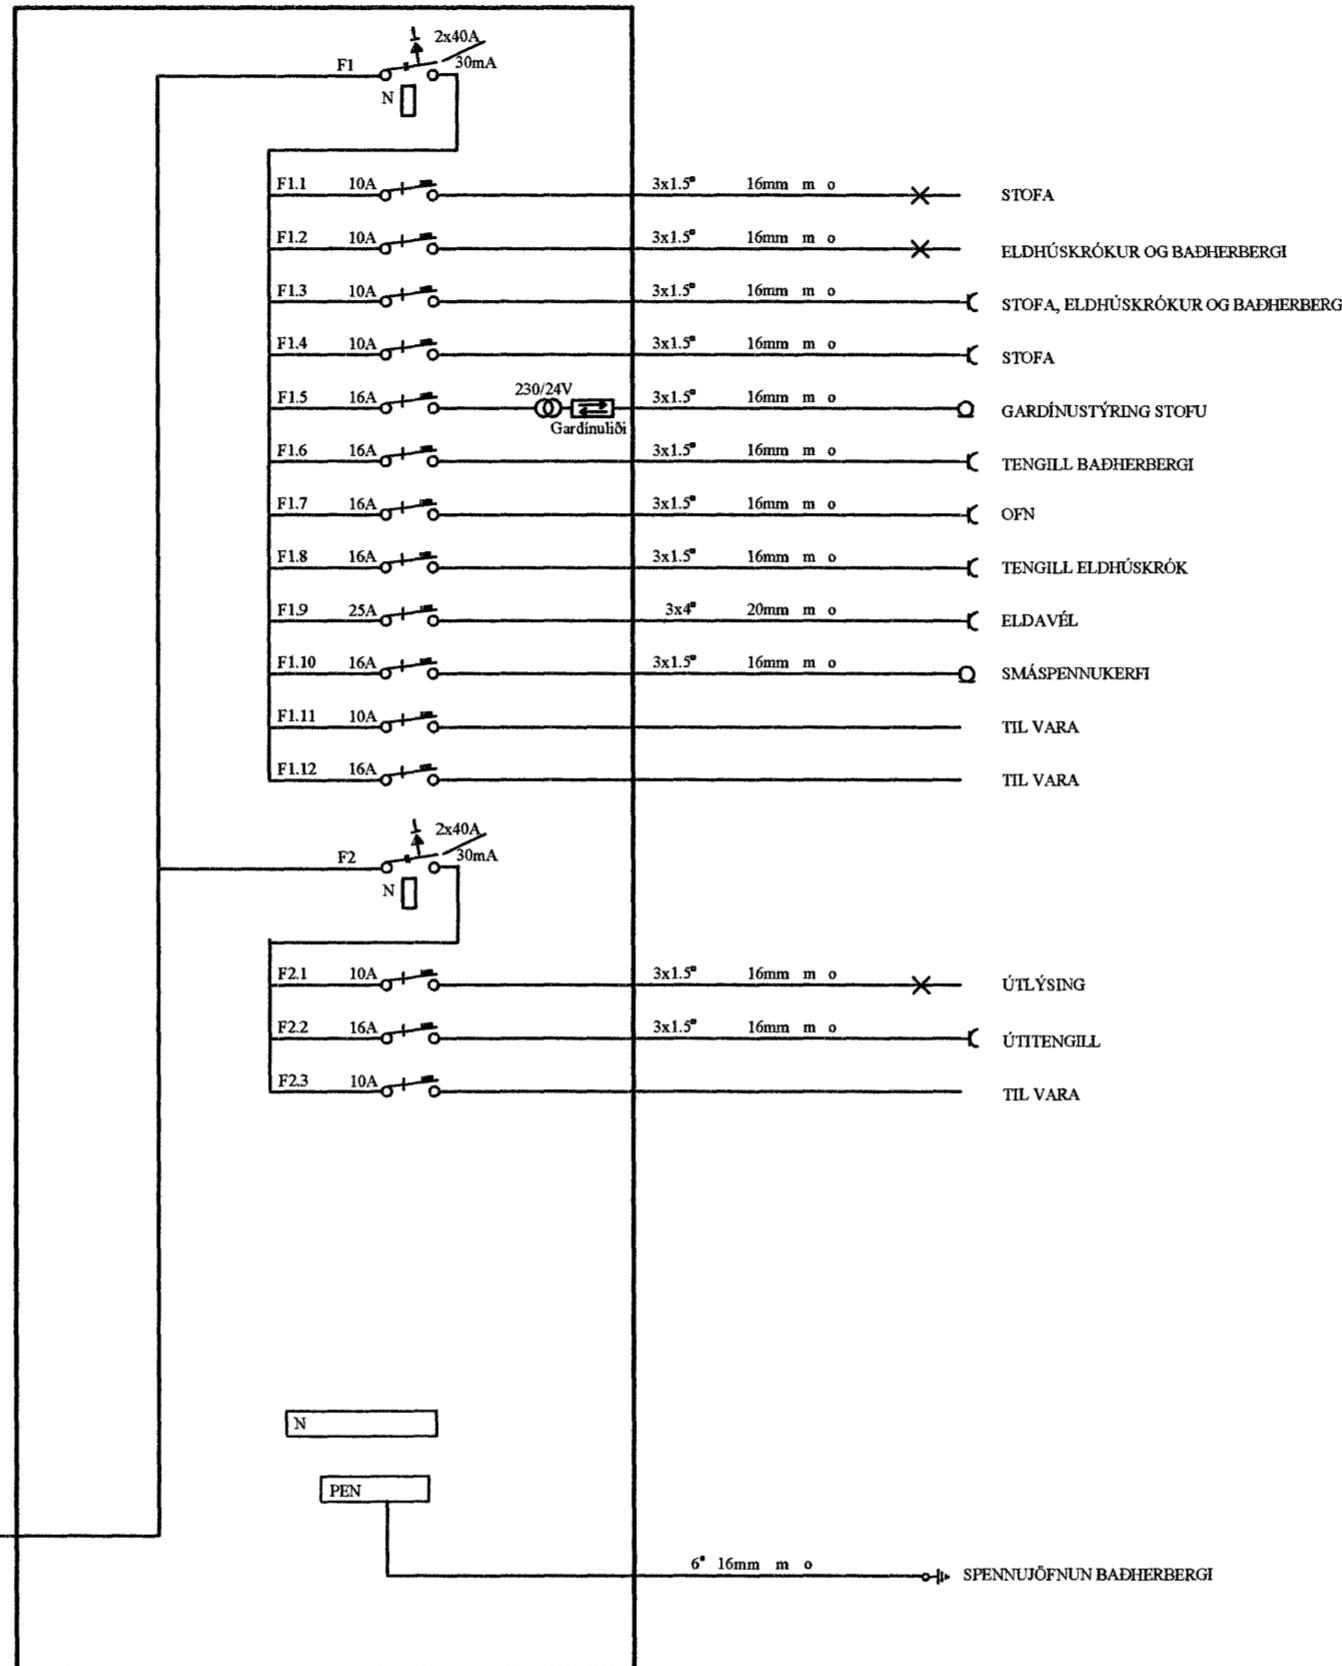

GREINATAFLA T3

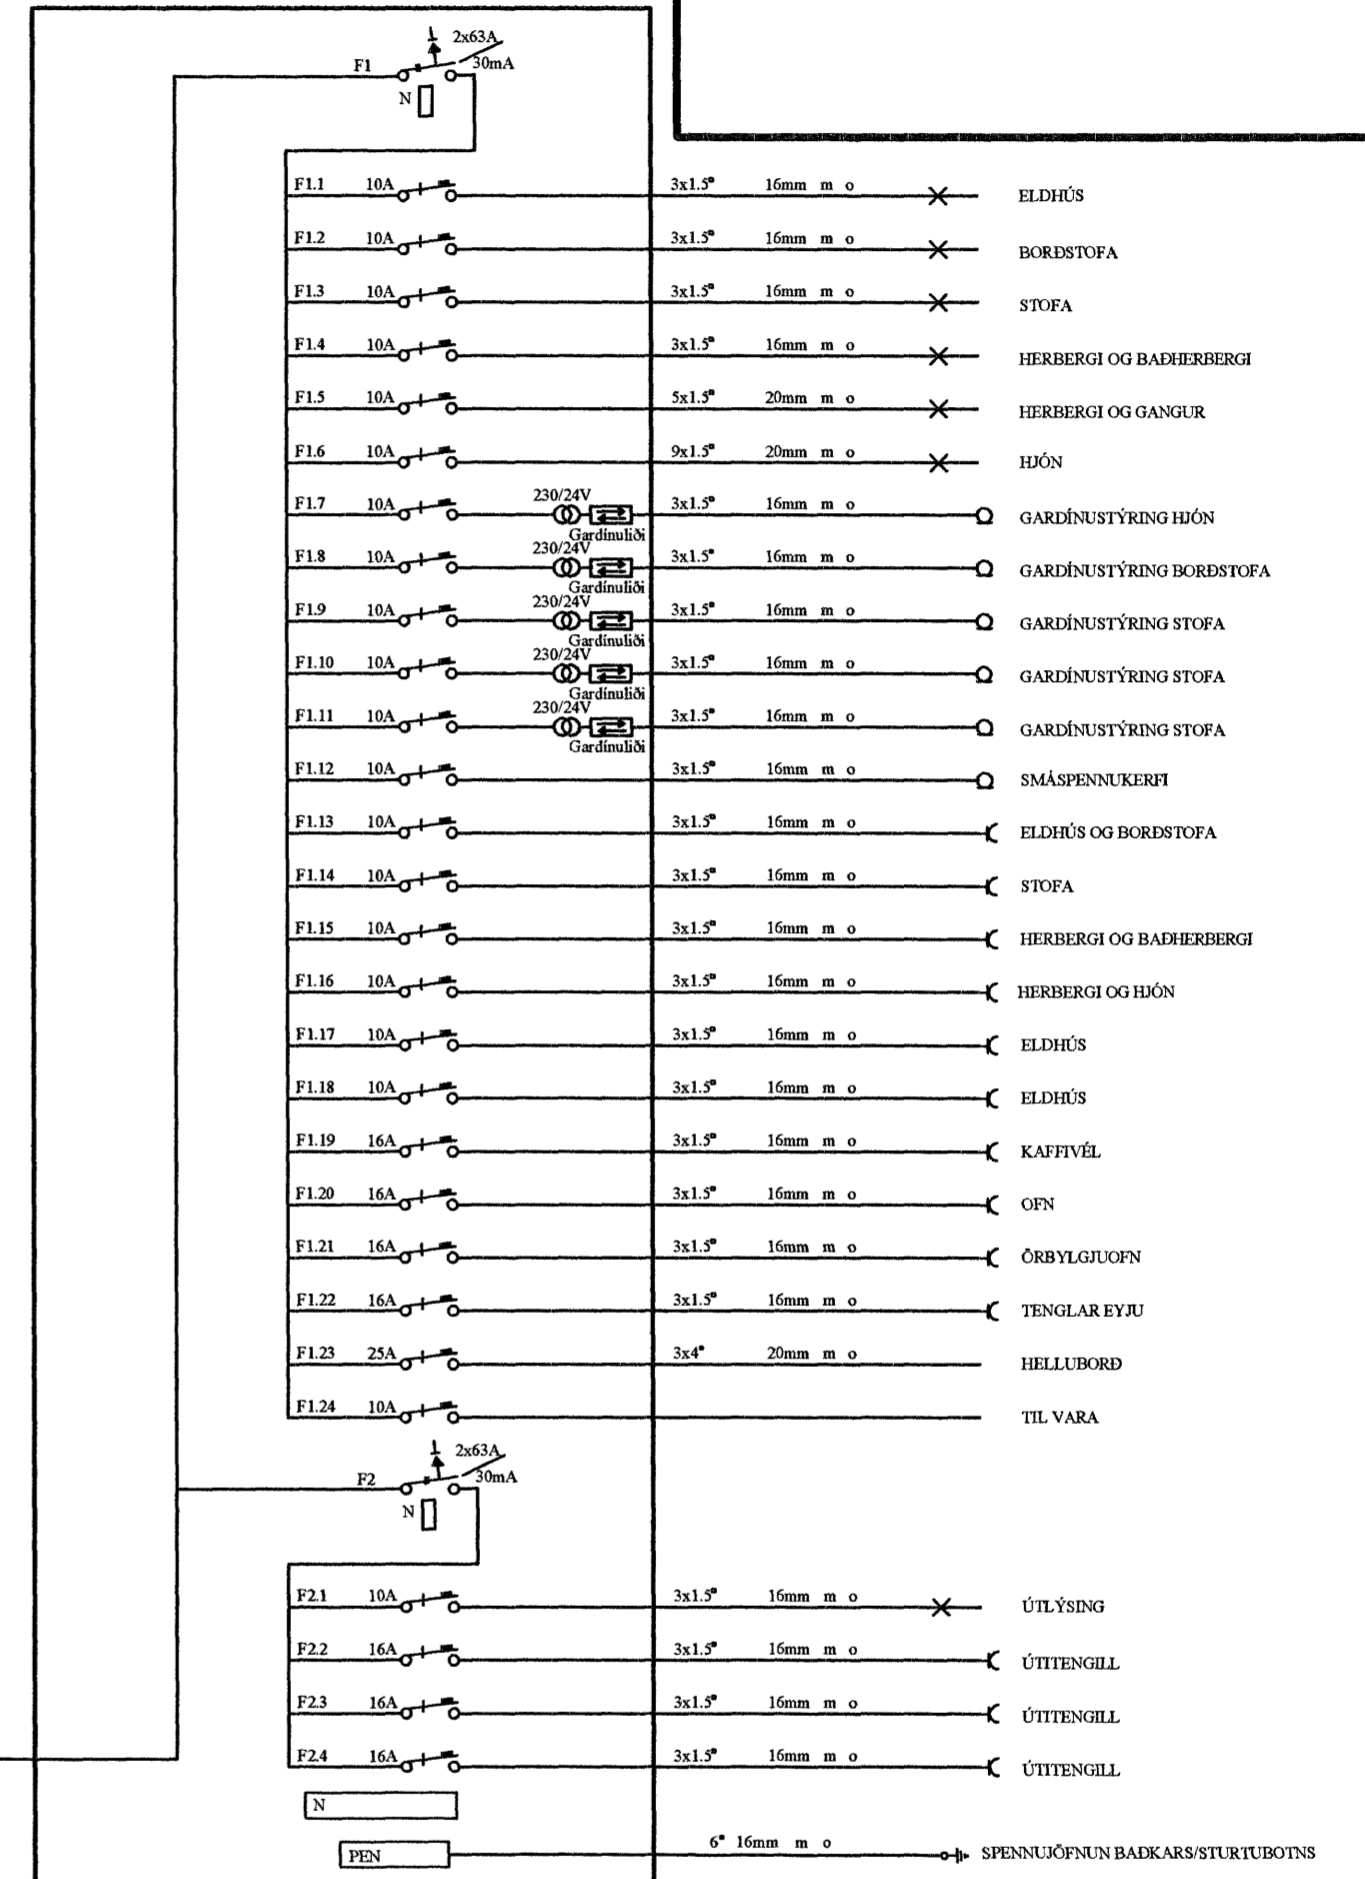

TENGISKÁPUR ORKUVEITUNNAR

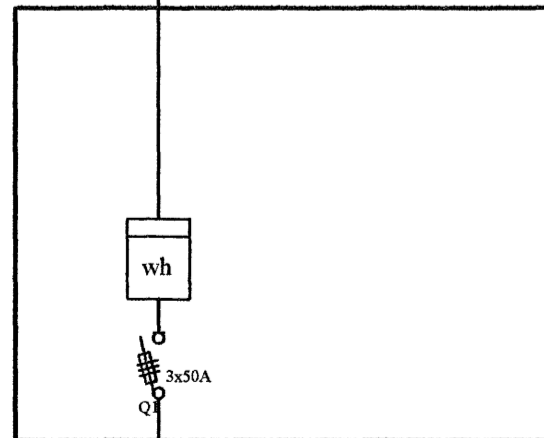

HEIMTAUG 3N 400/230V

Einlínummyndir

Rafgæði Súluhöfða 27
270 Mosfellsbær
S:551-1078 GSM:898-1078

Verkefni	Furuás 45	Mkv.	Enginn
Verkhúti	Einlínummyndir	Dags.	21.5.2007
Hannað	Elvar Trausti Guðmundsson Ragnar Viktor Karlsson	Teiknað	Ragnar Viktor Karlsson
Samþykkt	Ragnar Viktor Karlsson	Kennitala	220470-5129
Undirskrift og kennitala aðalhönnuðar	SIGURDUR OLAF	Undirskrift	Ragnar Viktor Karlsson
Teikning nr.		6 af 8	