


KVISTAVELLIR 36

KVISTAVELLIR 38

KVISTAVELLIR 40

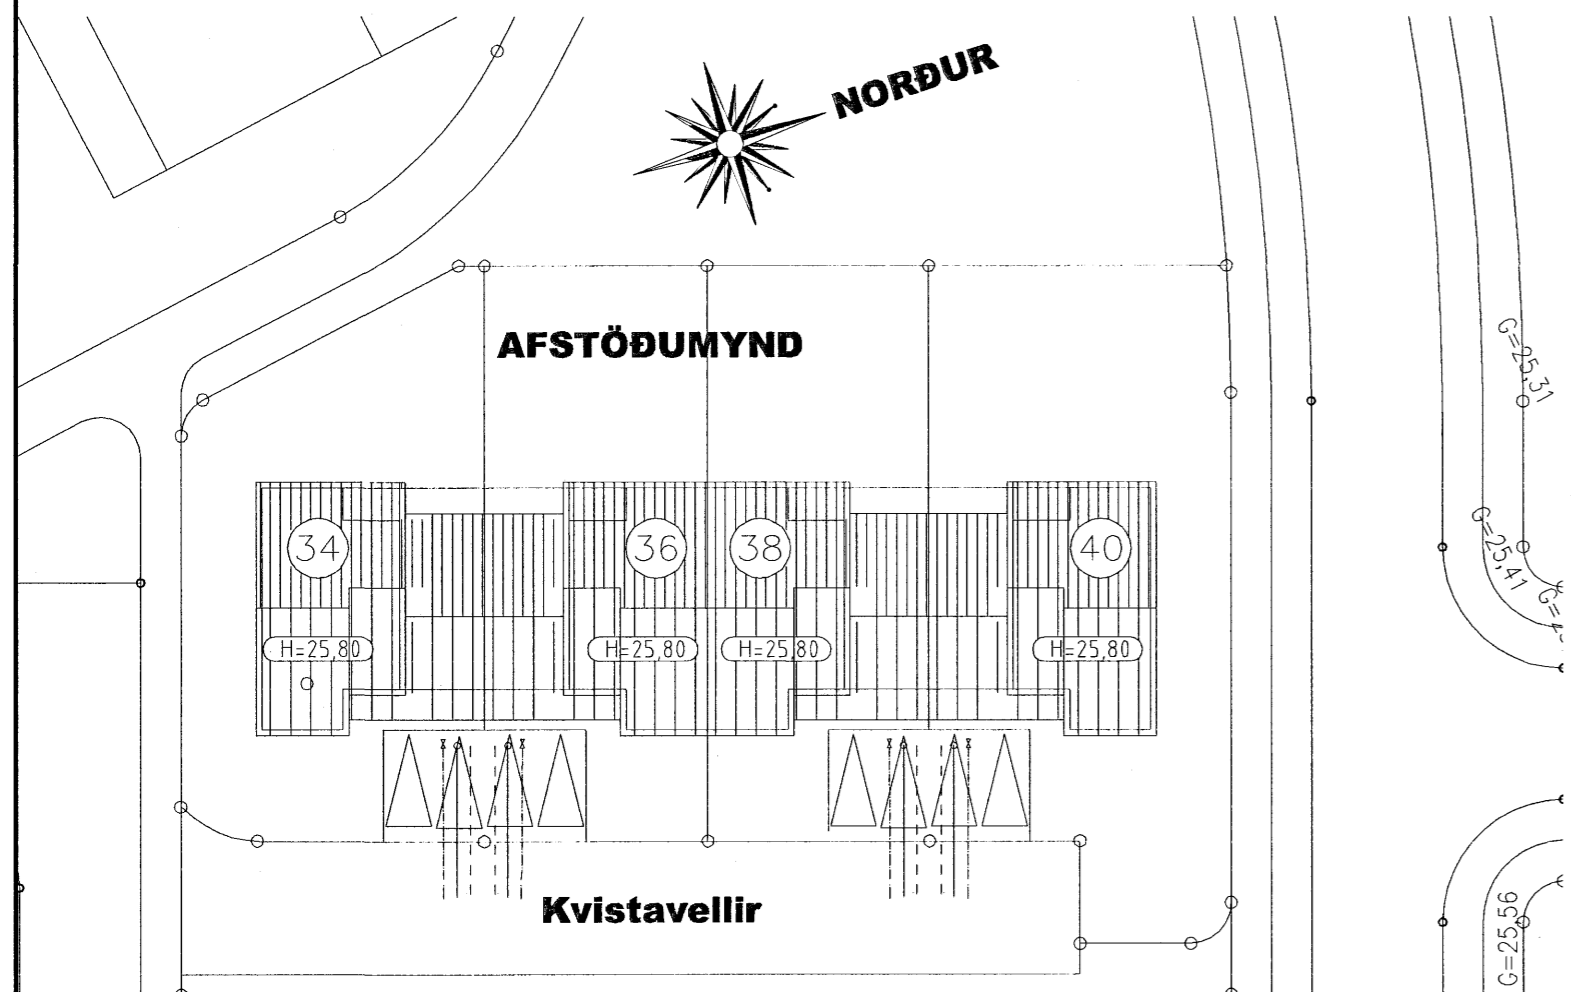

Samþykkt þann

22 FEB. 2007

Byggingafulltrúinn í Hafnarfirði
f.h. Sigurbjartur Hljóðsrson

XXXX.XX.XX

KVISTAVELLIR 38-40 HAFNARFJÖRÐUR

FRÁRENNISLAGNIR

L-2
TEKNISTOFA
HRAUNRÚN 12 220 HAFNARFJÖRÐUR
S. 896 4005 NETF. SVENK@ISLANDIA.IS KT.131217-2069

Handwritten signature

Handwritten signature and date: 14.02.07