


KVISTAVELLIR 34

KVISTAVELLIR 36

KVISTAVELLIR 38

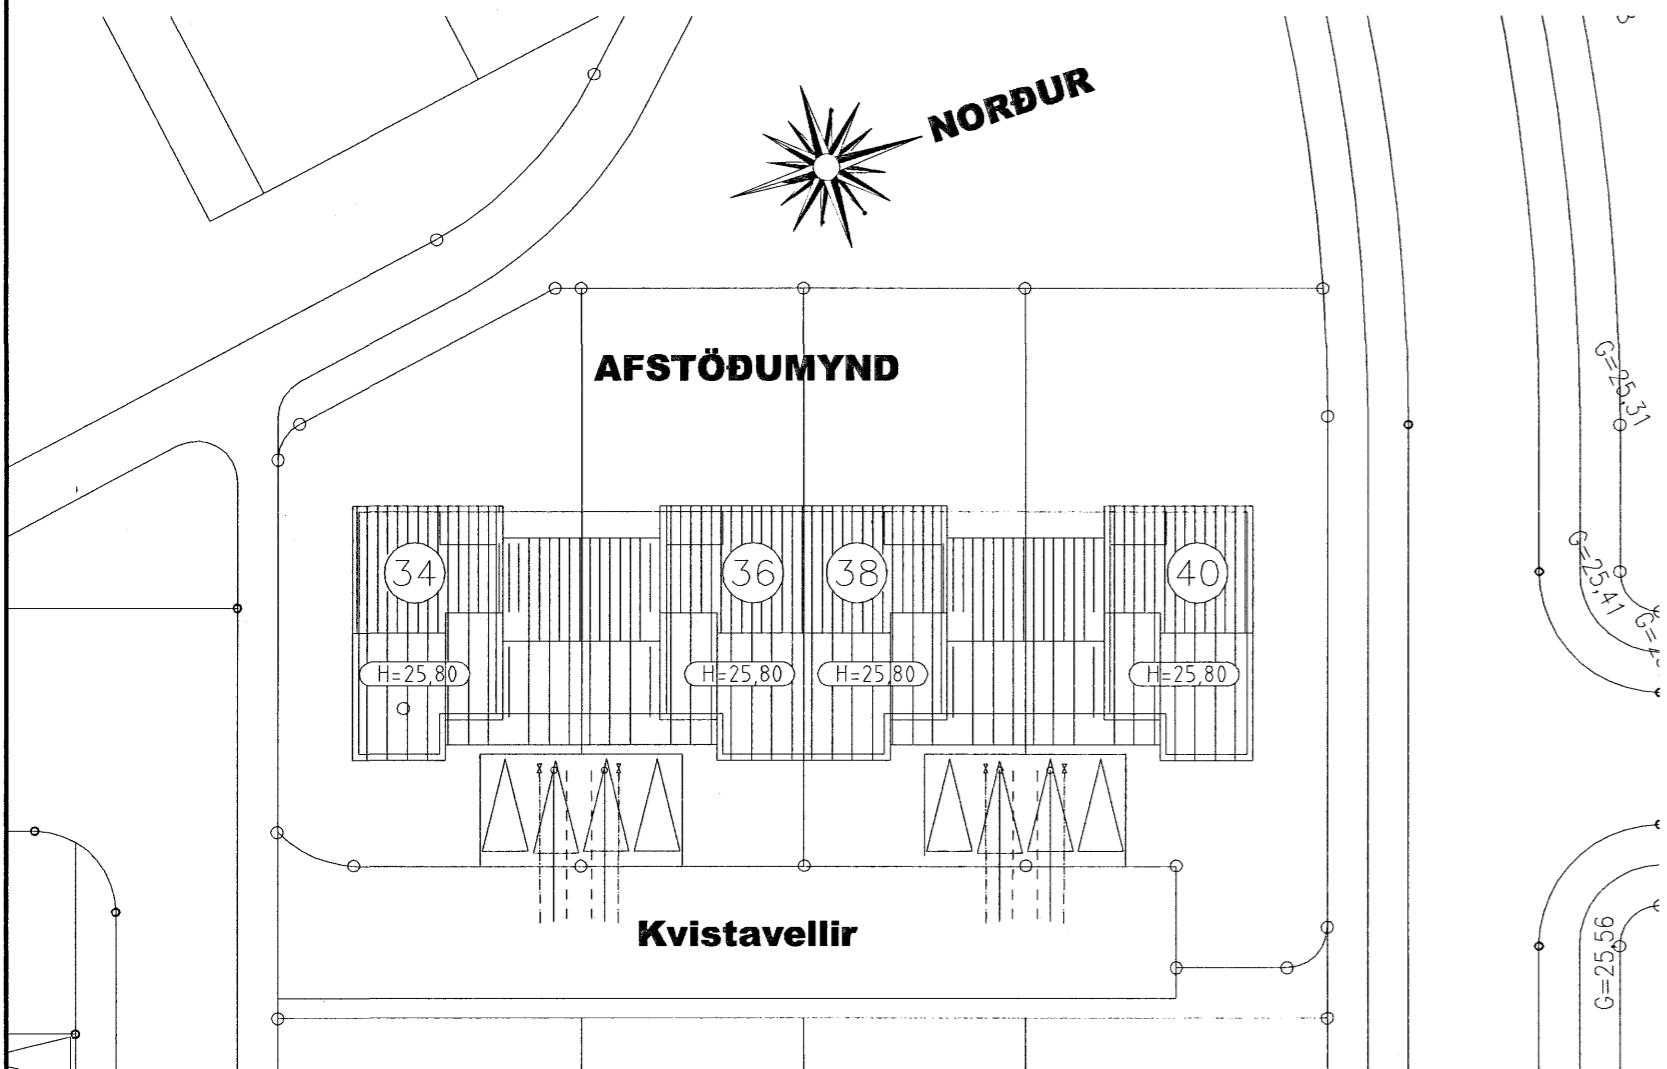

Samþykkt þann
2 2 FEB. 2007

Byggingafulltrúinn í Hafnarfirði
Eh. Sigurbjartur Halldórsson

XXXX.XX.XX

KVISTAVELLIR 34-36 HAFNARFJÖRÐUR
FRÆRENNISLAGNIR

TEIKNISTOFA
HRAUNBRÚN 12 220 HAFNARFJÖRÐUR
S.896 4005 NETF. SIENNI@ISLANDIA.IS KT.151247-2069

L-2
Handwritten signature and date: *Sveinn Karlsson* 14.02.07