


A  
23/001

Lóðr. sérhl.  
1: 5

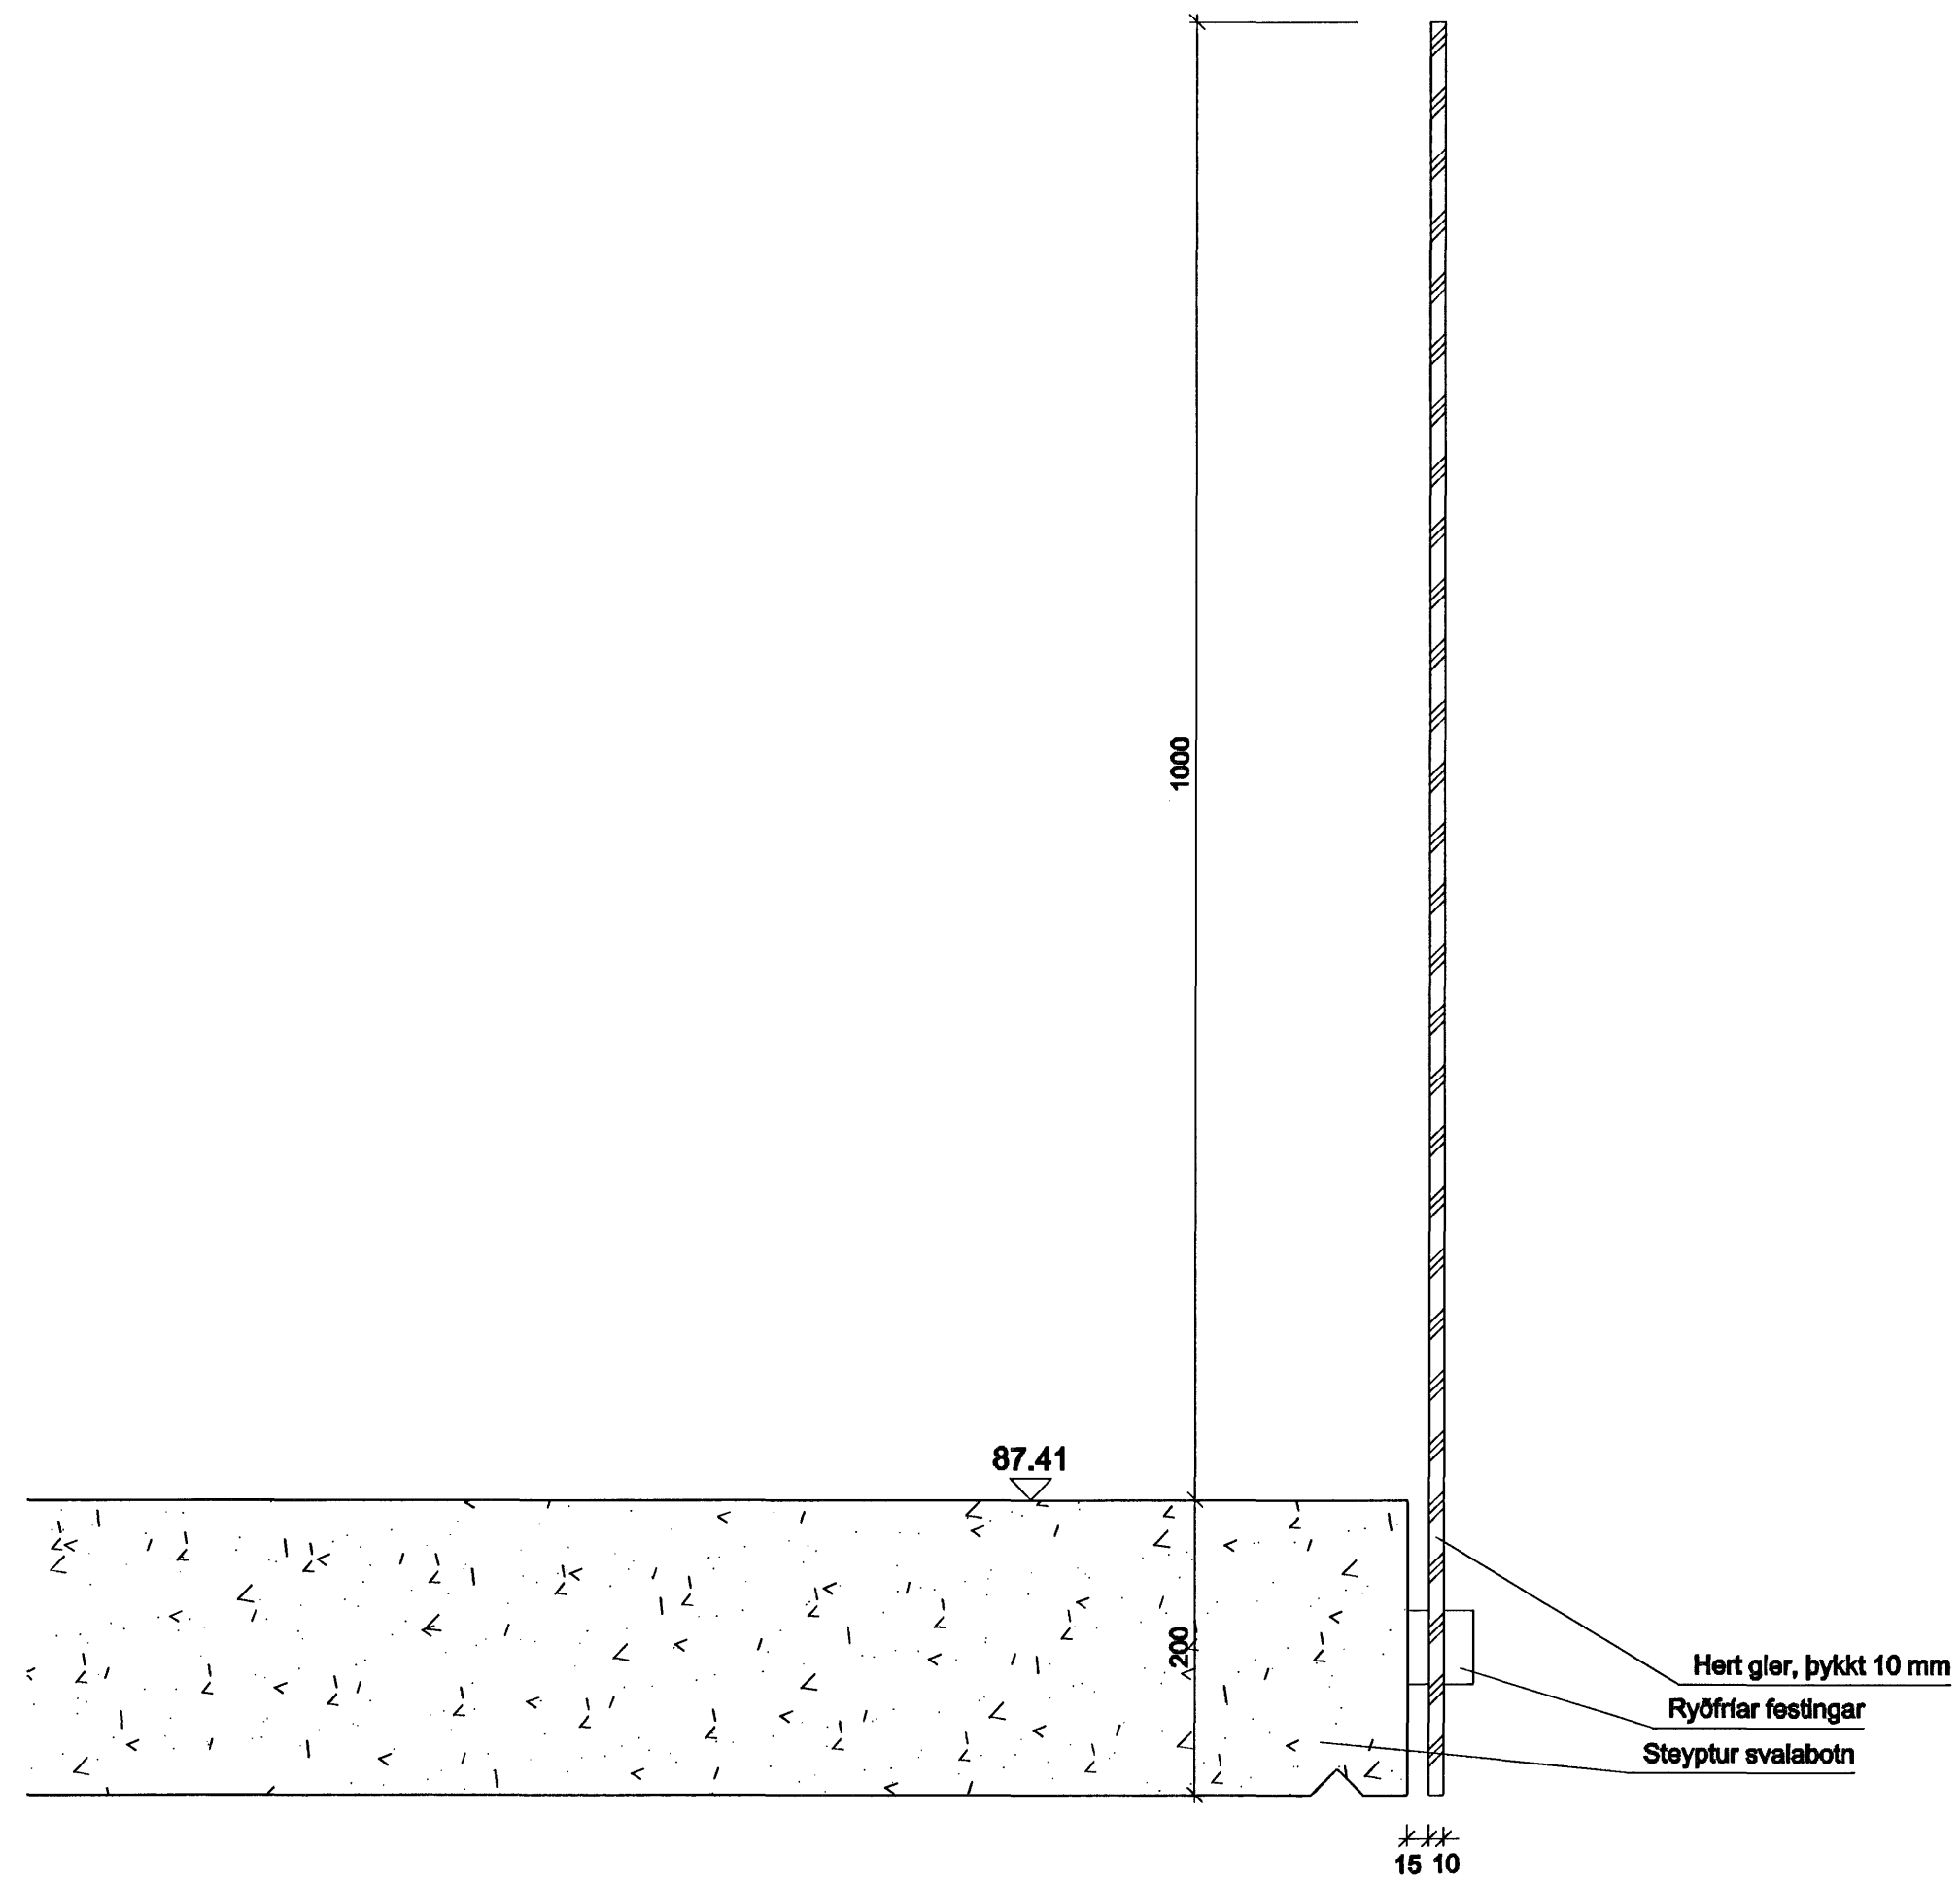

B  
23/001

Lóðr. sérhl.  
1: 5

Samþykkt þann  
06 JULI 2007  
Byggingufulltrúinn í Hafnarfirði  
F.h. Sigurbjartur Halldórsson

Öll mál athugist á staðnum

Árni Þór Helgason, arkitekt FSSA  
Vesturbraut 9, 220 Hafnarfjörður  
Símar: 565 7872/898 5338 Fax: 565 7872  
Nett: husalist@simnet.is  
Kt. 030755-3409

## Hlíðarás 45

Svalahandrið Mælikv (A1): 1: 5  
Lóðrétir sérhlutar

Teikn nr. 34 - 002  
Nr. x af x

*Sigurbjartur Helgason* Dags. 22. maí 2007