


ÚTLIT NORÐUR mkv.1.100

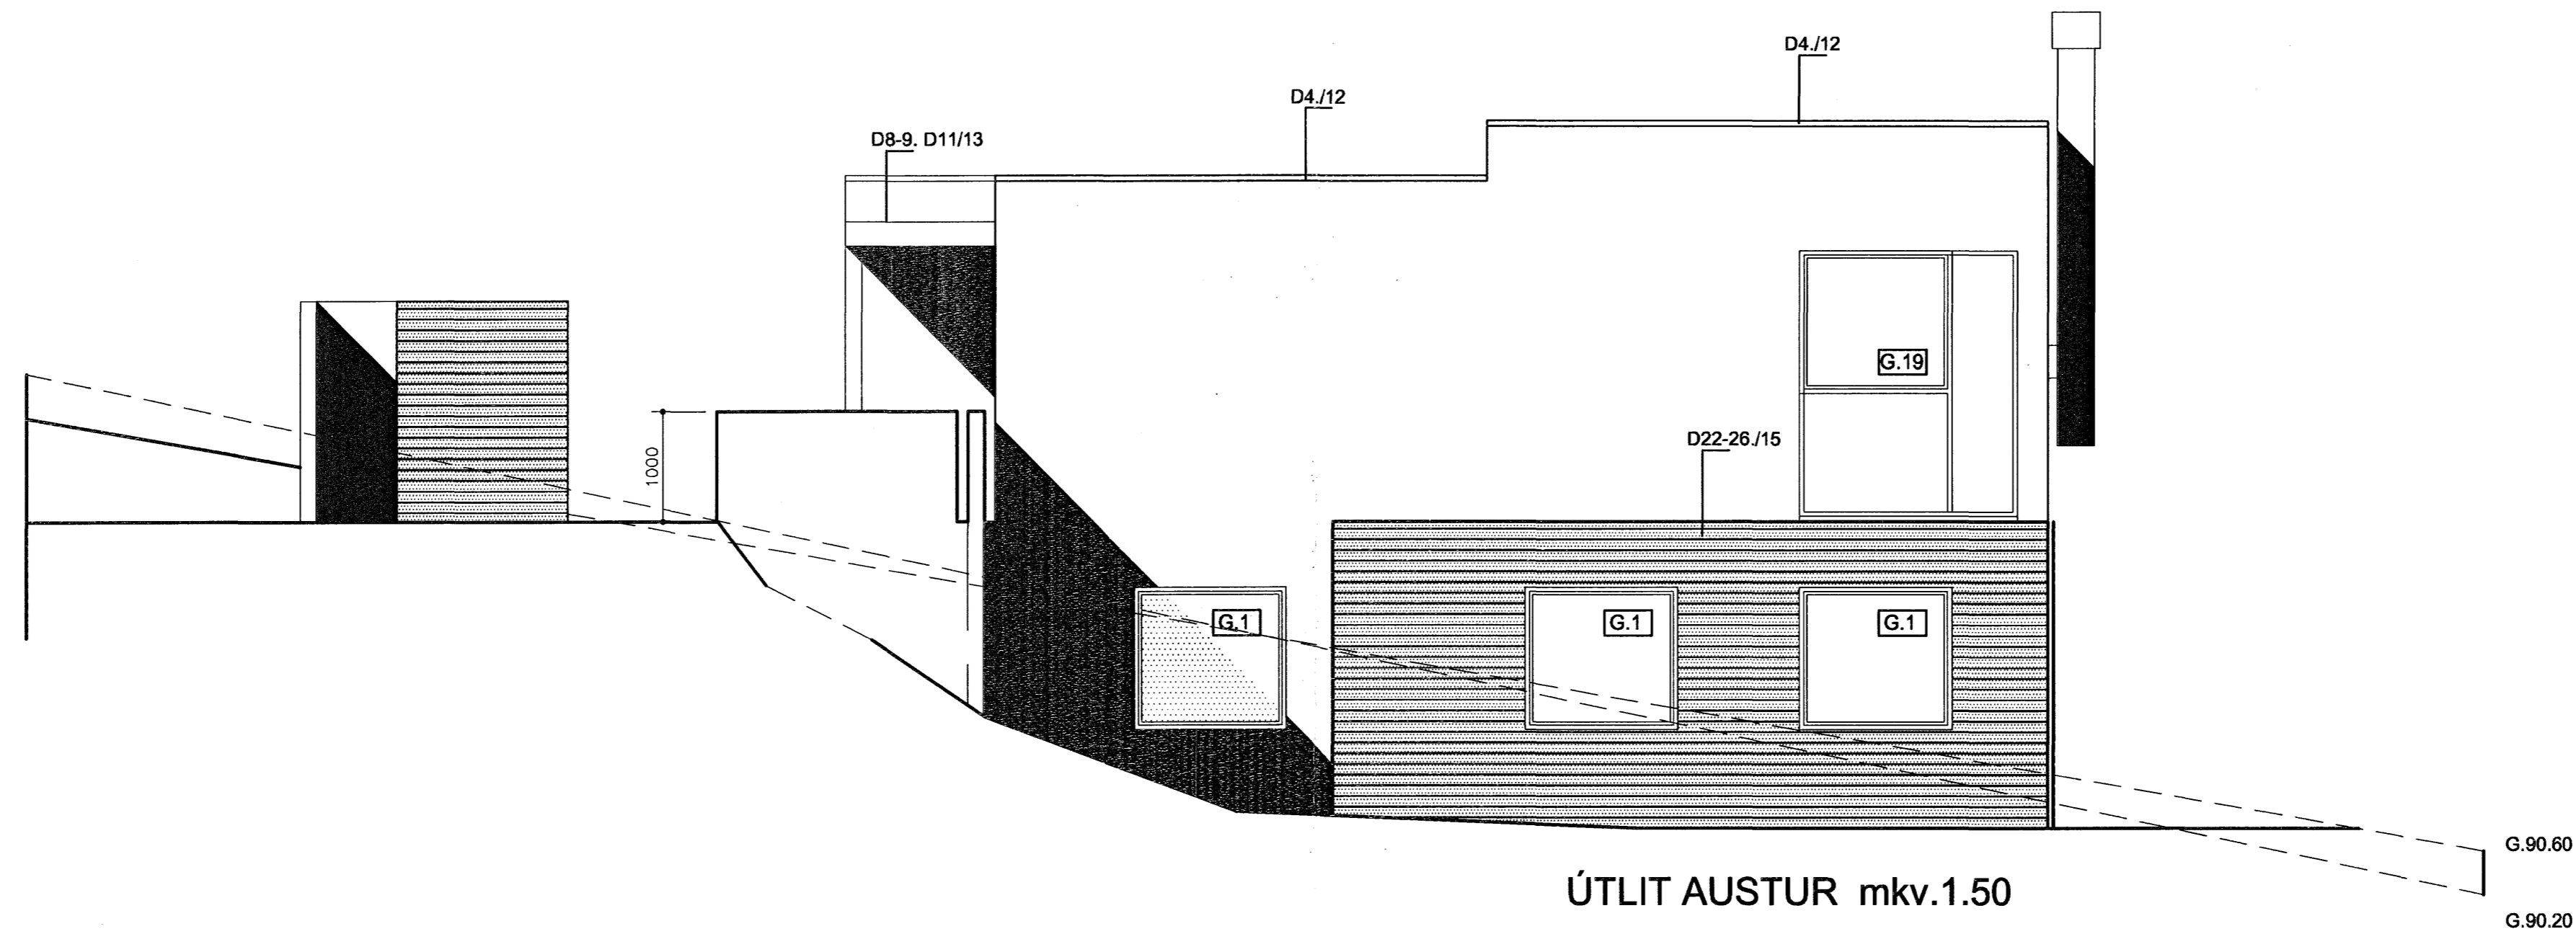

ÚTLIT AUSTUR mkv.1.50

Samþykkt þann
09 JULI 2007
Byggingulfrænni í Hafnarfróði
F.h. Sigurbjartur Halldórsson

ATELIER ARKITEKTA EHF.
Björn Skeptason, arkitekt FAL
Suðurlandsbraut 6, sími 5686690
kt.580105-1140 fax 5686640
gsm 6968977
netfang. atelier@mmedia.is



HLÍÐARÁS 22	SÉRTEIKNINGAR
HAFNARFJÖRÐUR	
mkv.1:50	tnr-3-15
dags.DESEMBER-2006	

Öll mál staðfærast áður en framkvæmdir hefjast,
ósamræmi í teikningum tilkynnist arkitekt strax,
öli vafaatriði skjal bera undir arkitekt.

[Handwritten signature]