



ÚTLIT VESTUR mkv.1.50

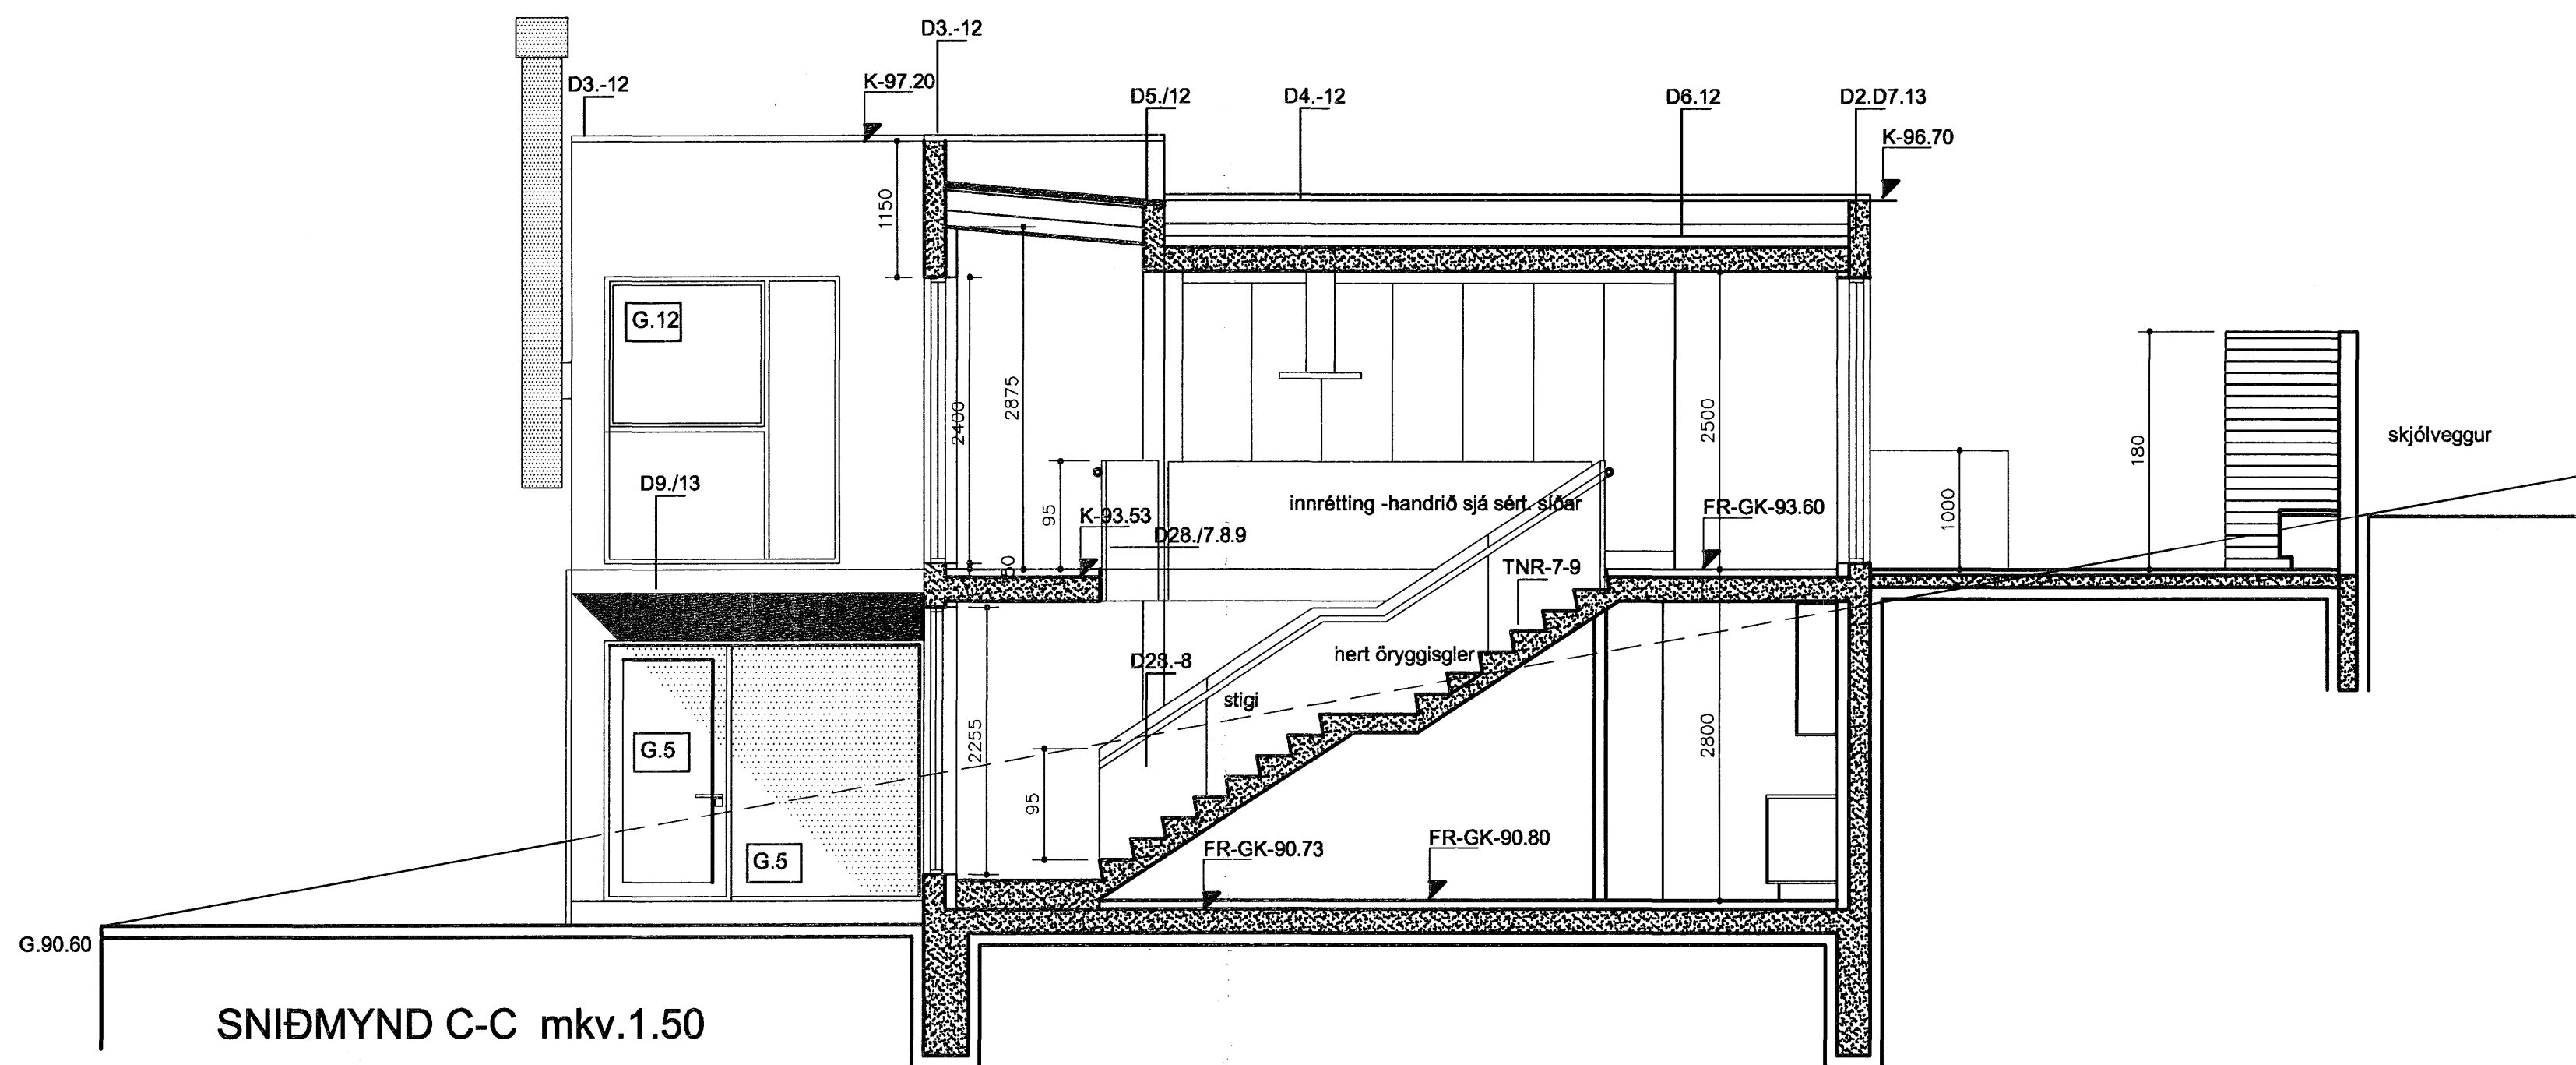

SNIDMYND C-C mkv.1.50

Samþykkt þann
09 JULI 2007
Byggingfulltrúinn í Hafnarfirði
F.h.Sigurbjartur Halldórsson

ATELIER ARKITEKTA EHF.
Björn Skaptason, arkitekt FAI
Suðurlandsbraut 6, sími 5686860
kt.590105-1140 fax 5686840
gem 6968977
netfang. atelier@mmedia.is

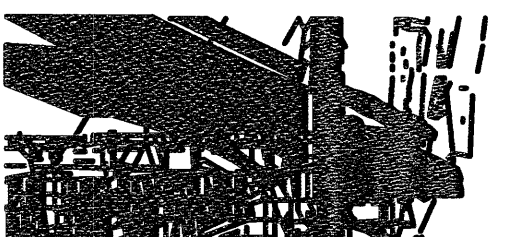

| | |
|--------------------|---------------|
| HLÍÐARÁS 22 | SÉRTEIKNINGAR |
| HAFNARFJÓRÐUR | |
| mkv.1:50 | tnr-4-15 |
| dags.DESEMBER-2006 | |

Öll máli staðfærast áður en framkvæmdir hefjast,
Ósamræmi í teikningum tilkynnist arkitekt strax,
öli vafastíndi skal bera undir arkitekt.

[Handwritten signature]