



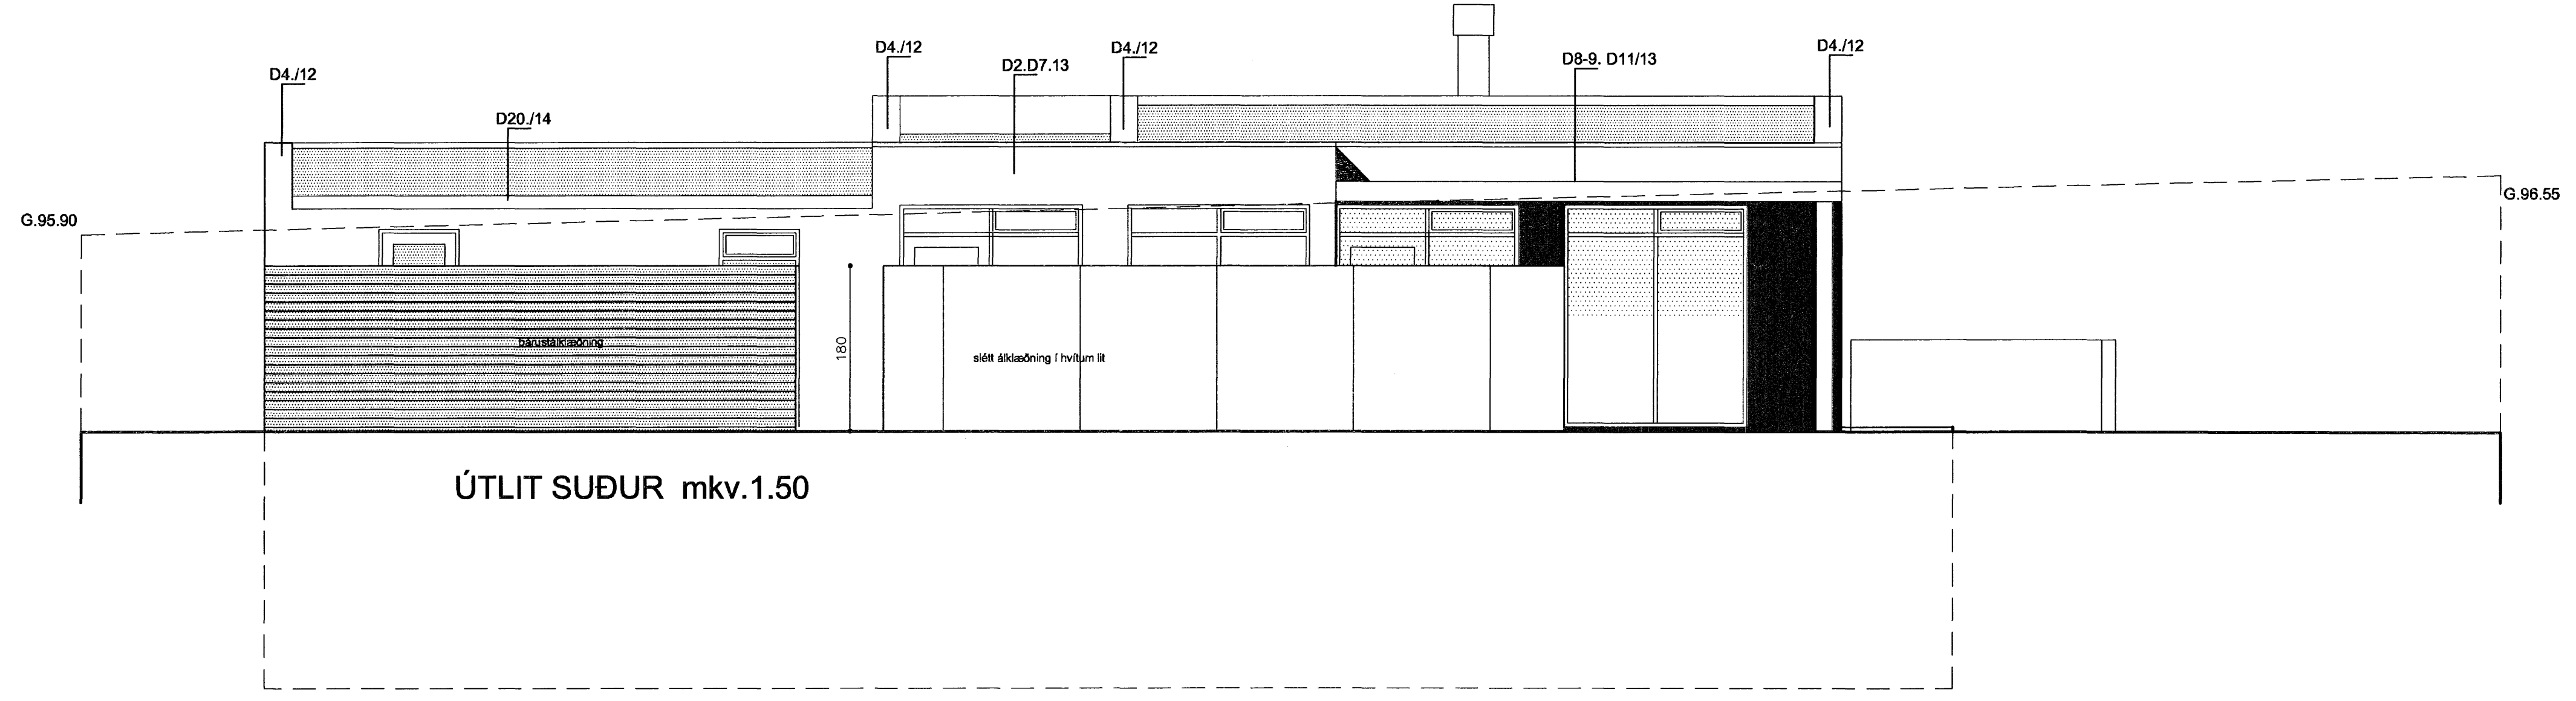

ÚTLIT SUÐUR mkv.1.50



ÚTLIT SUÐUR mkv.1.50

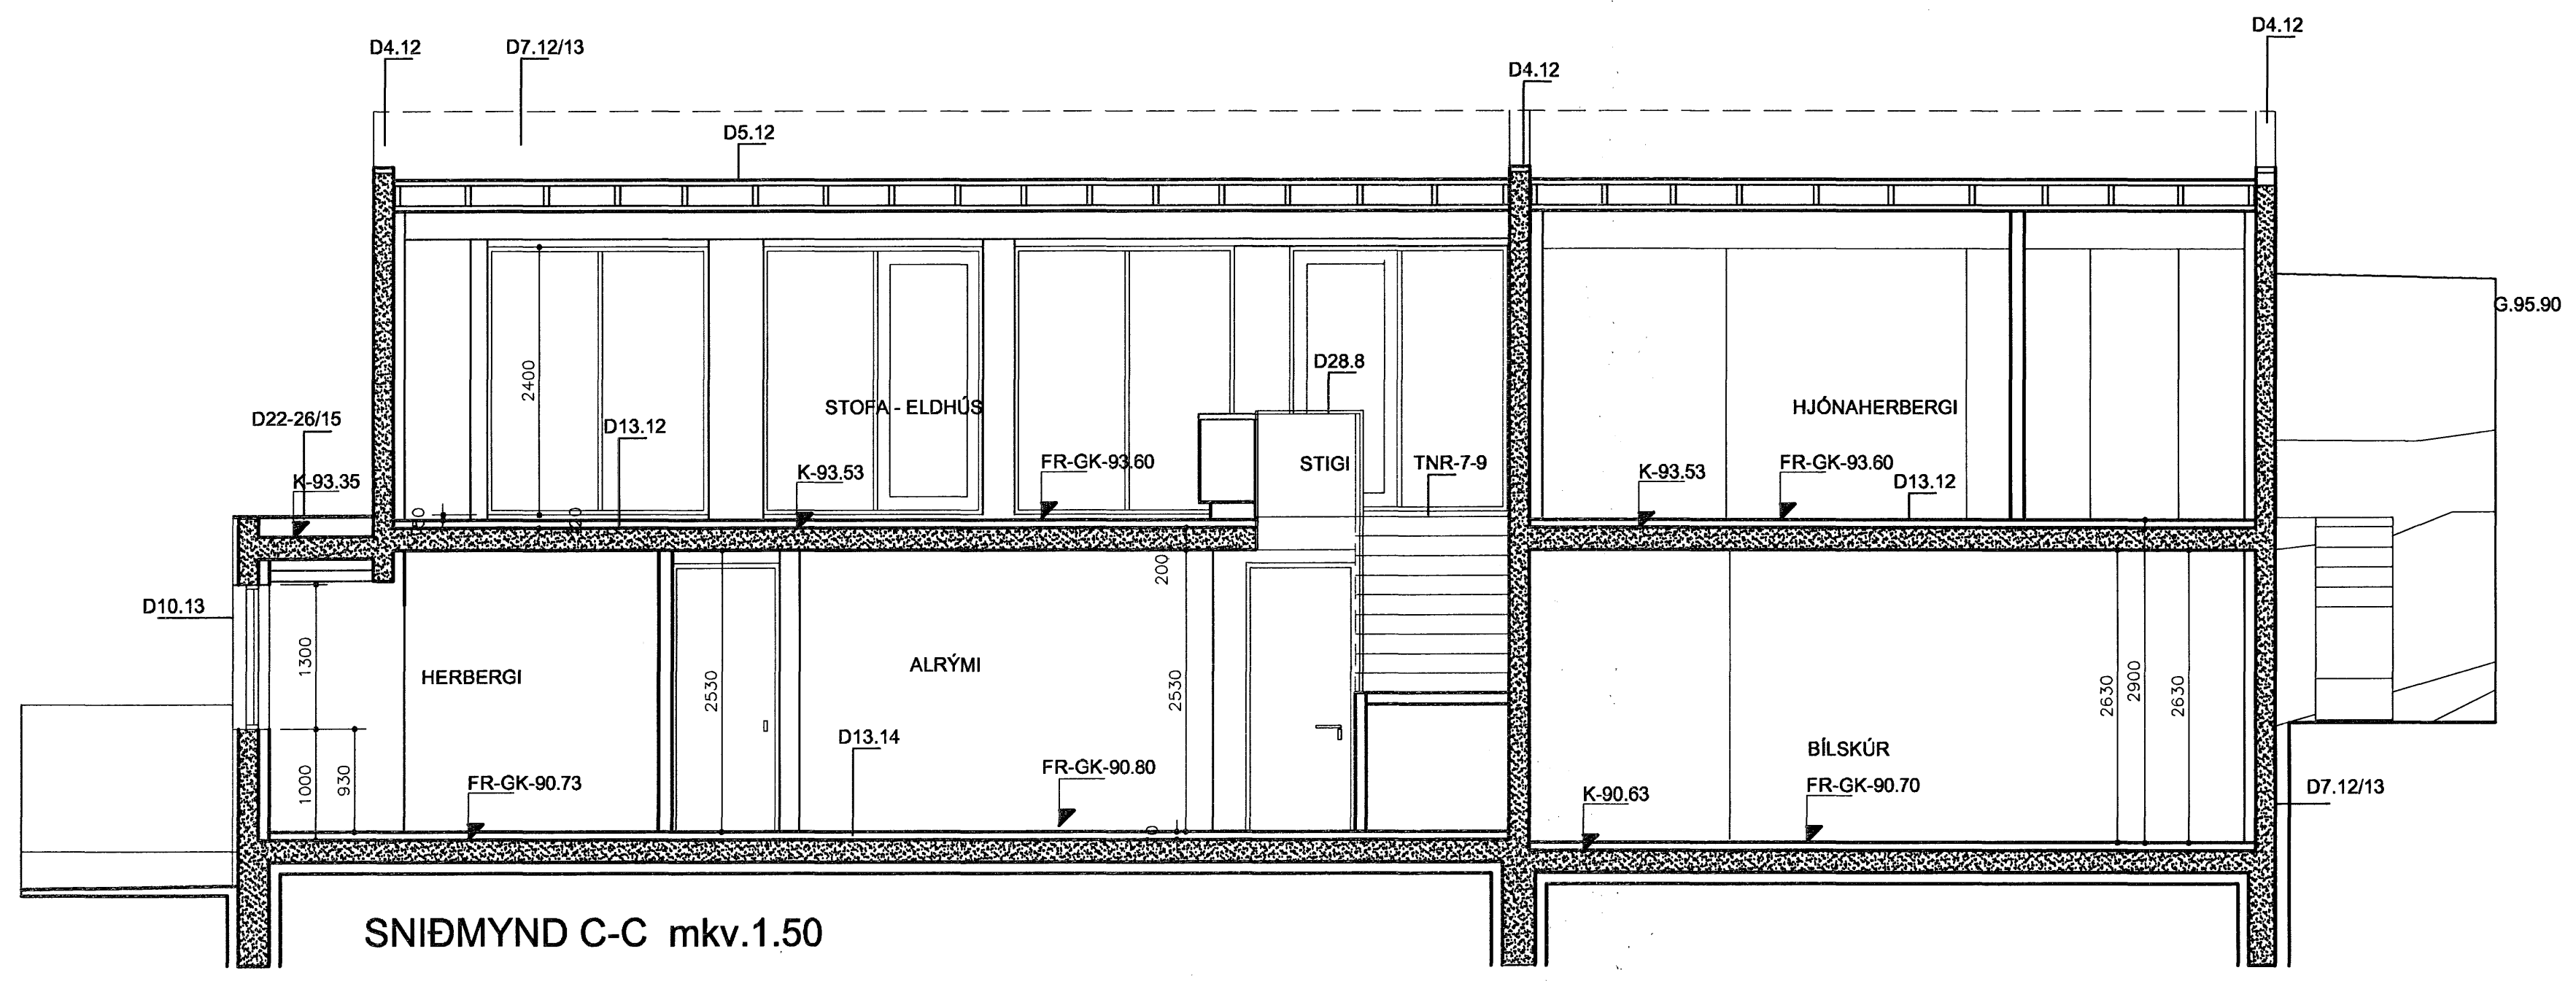

SNIÐMYND C-C mkv.1.50

Samþykkt þann
09 JULI 2007
Byggingufulltrúinn / Hafnarfirði
F.h. Sigurbjartur Halldórsson

ATELIER ARKITEKTA EHF.
Björn Skaptason, arkitekt FAI
Suðurlandsbraut 6, sími 5686680
kt.580105-1140 fax 5686640
gsm 6966977
netfang. atelier@mmedia.is



HLÍÐARÁS 22	SÉRTEIKNINGAR
HAFNARFJÖRDUR	
mkv.1:50	tnr-6-15
dags.DESEMBER- 2006	

Öll mál staðfærni áður en framkvæmdir hefjast,
ásmáningi í teikningum lýkinnist arkitekt strax,
öfl vafafrétt skal bera undir arkitekt.

[Handwritten signature]