



GRUNNMYND mkv.1.20

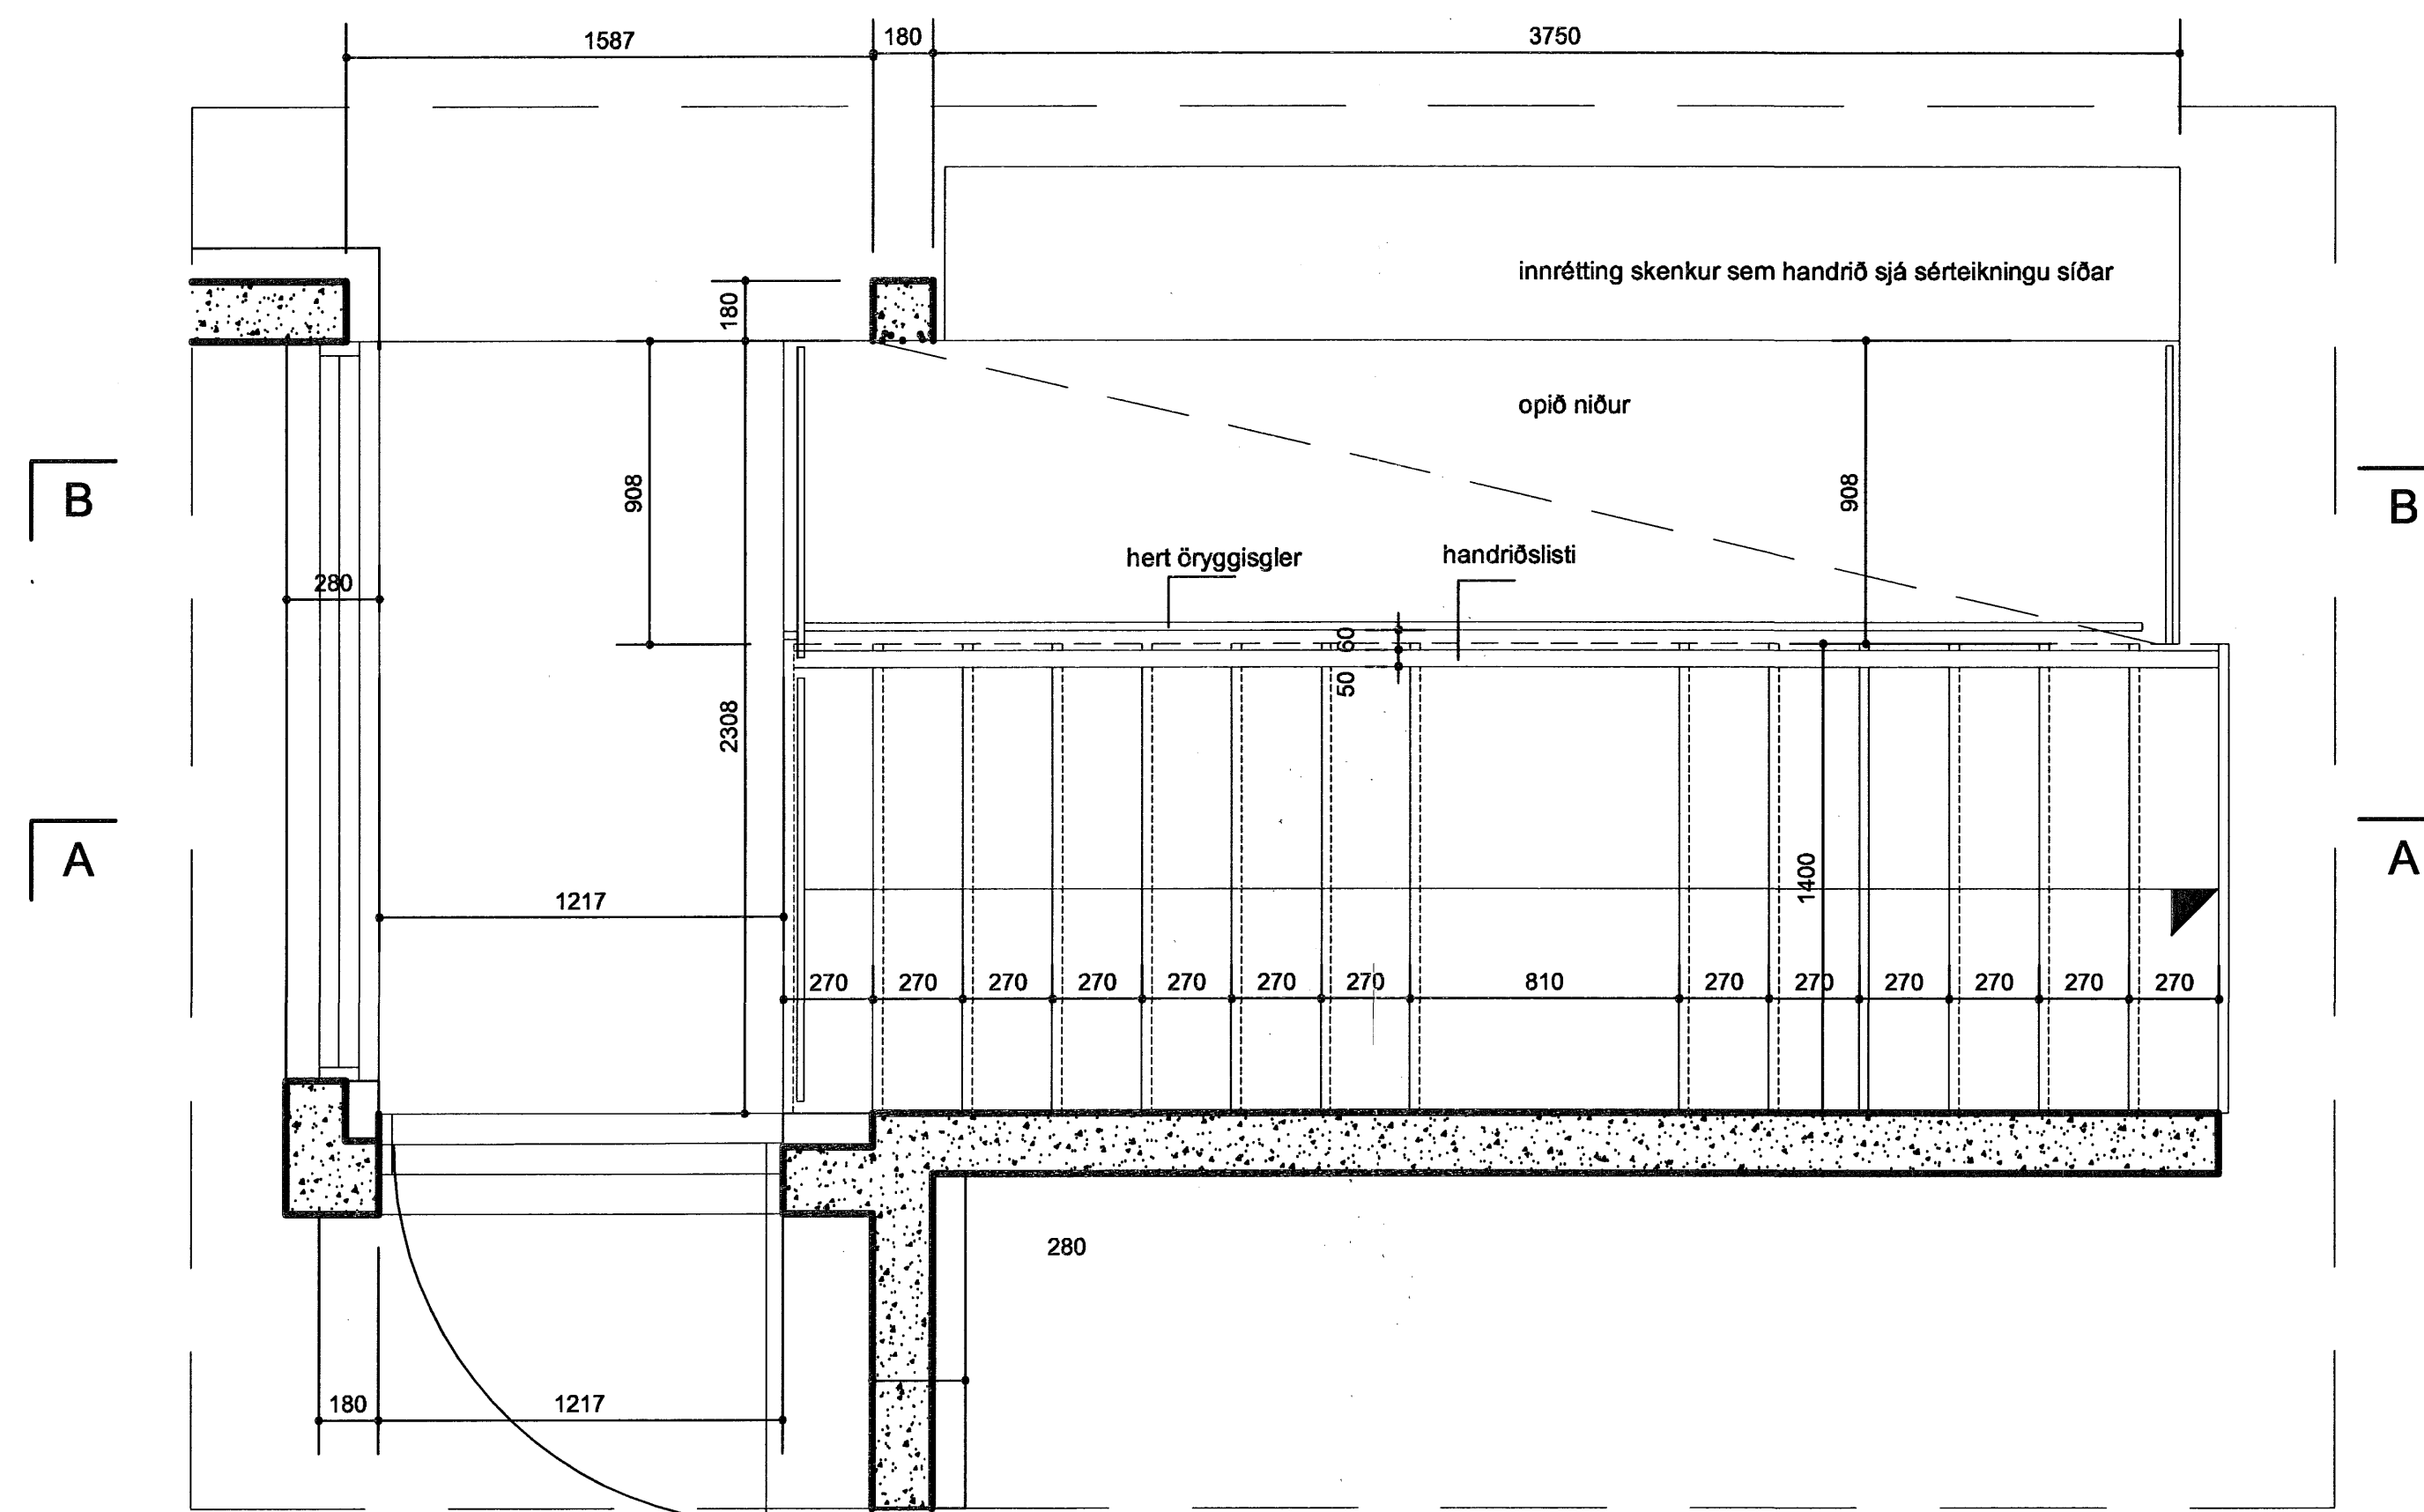

GRUNNMYND mkv.1.20

Samþykkt þann  
09 JULI 2007  
Byggingfulltrúinn í Hafnarfirði  
F.h.Sigurbjartur Halldórsson

ATELIER ARKITEKTA EHF.  
Björn Skaplason, arkitekt FAI  
Suðurlandsbraut 6, sími 5686680  
kt.580105-1140 fax 5686640  
gsm 6968977  
nefngang.atelier@mmedia.is

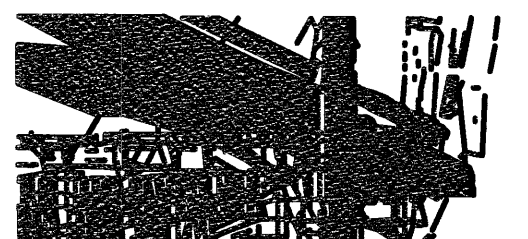

HLÍÐARÁS 22	SÉRTEIKNINGAR
HAFNARFJÖRDUR	
mkv.1:50	tnr-7-15
dags.DESEMBER-2006	<i>[Signature]</i>

Öll mál staðfærast áður en framkvæmdir hefjast,  
ósamræmi í teikningum tilkynnist arkitekt stax,  
öli vafastírói skal bera undir arkitekt.