
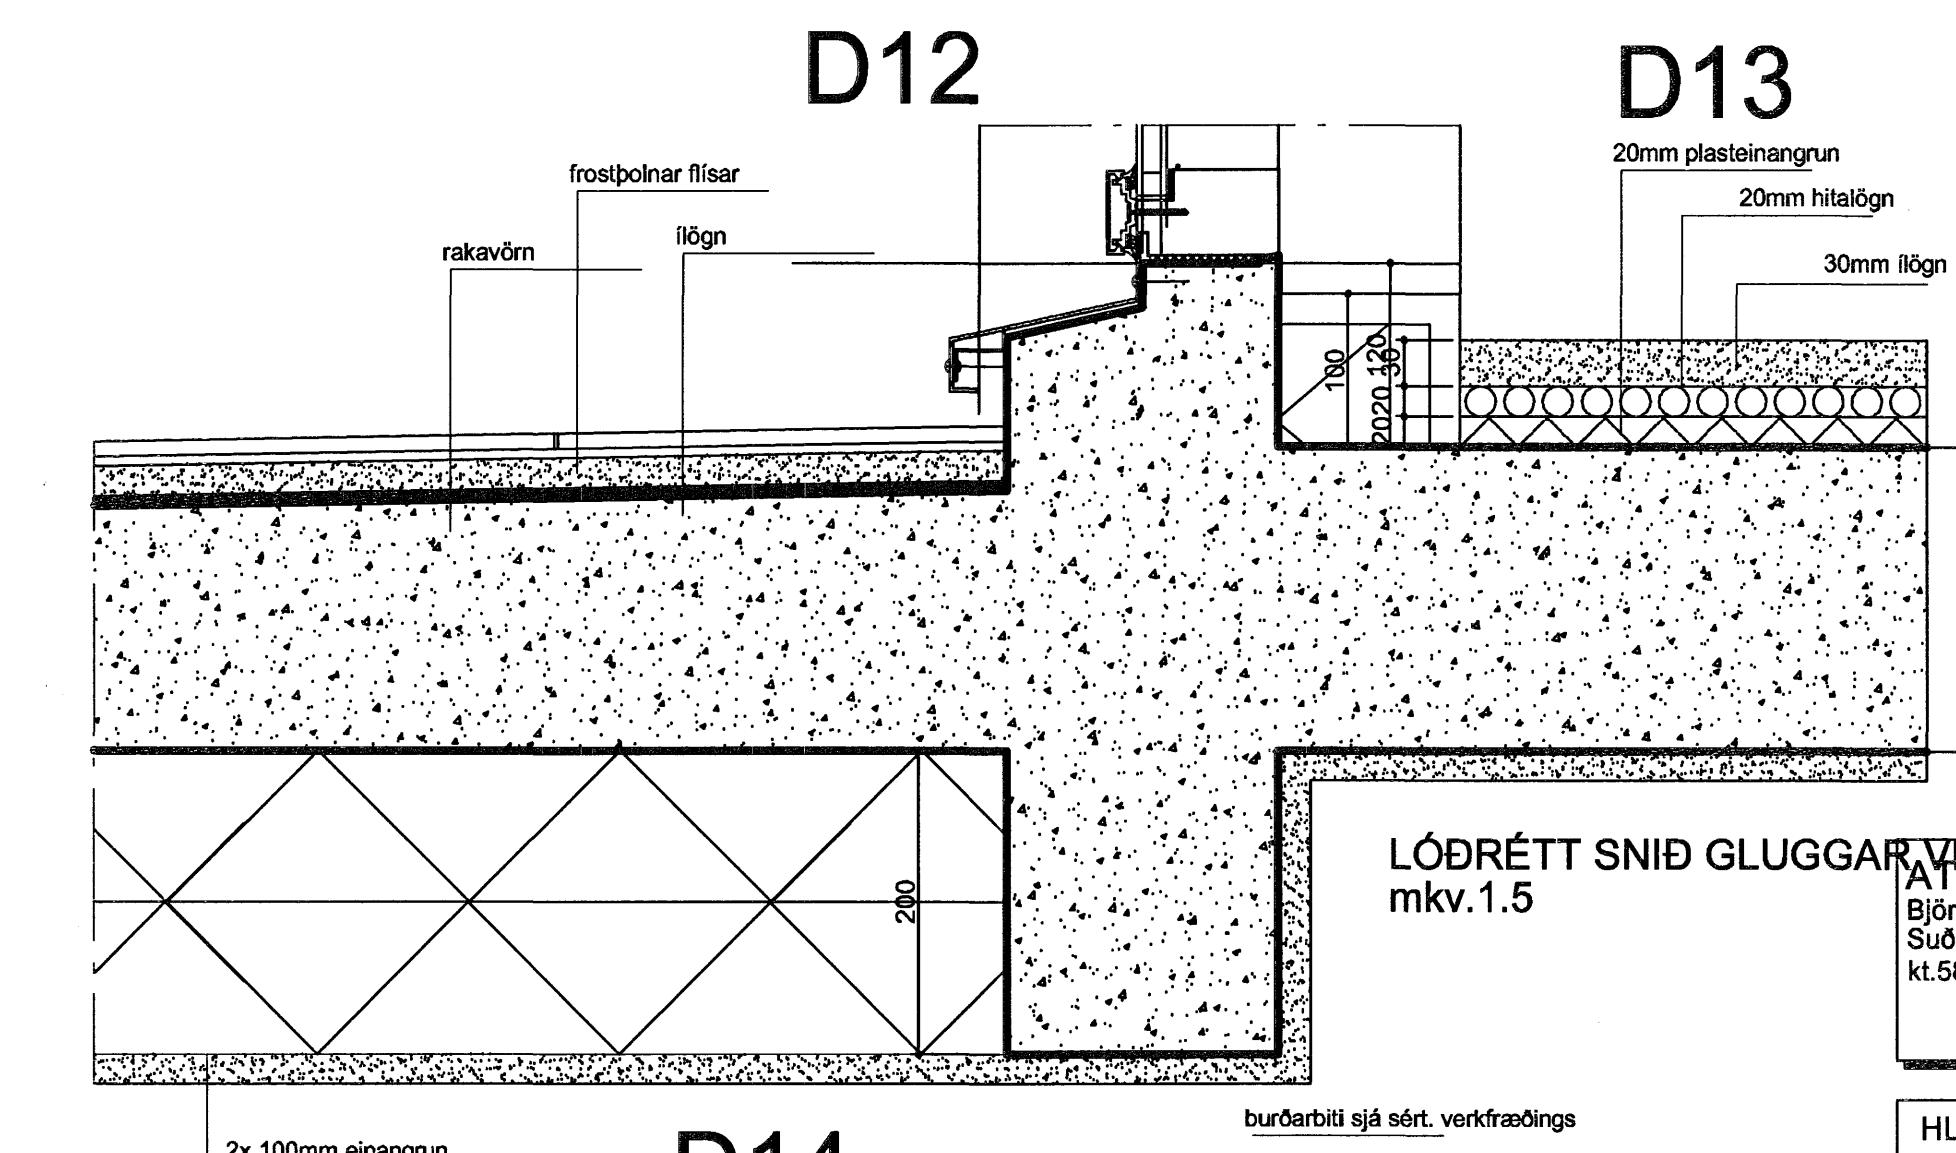


FRÁGANGUR SKYGGNI
við aðalinngang
lóðrétt snið mkv.1.5

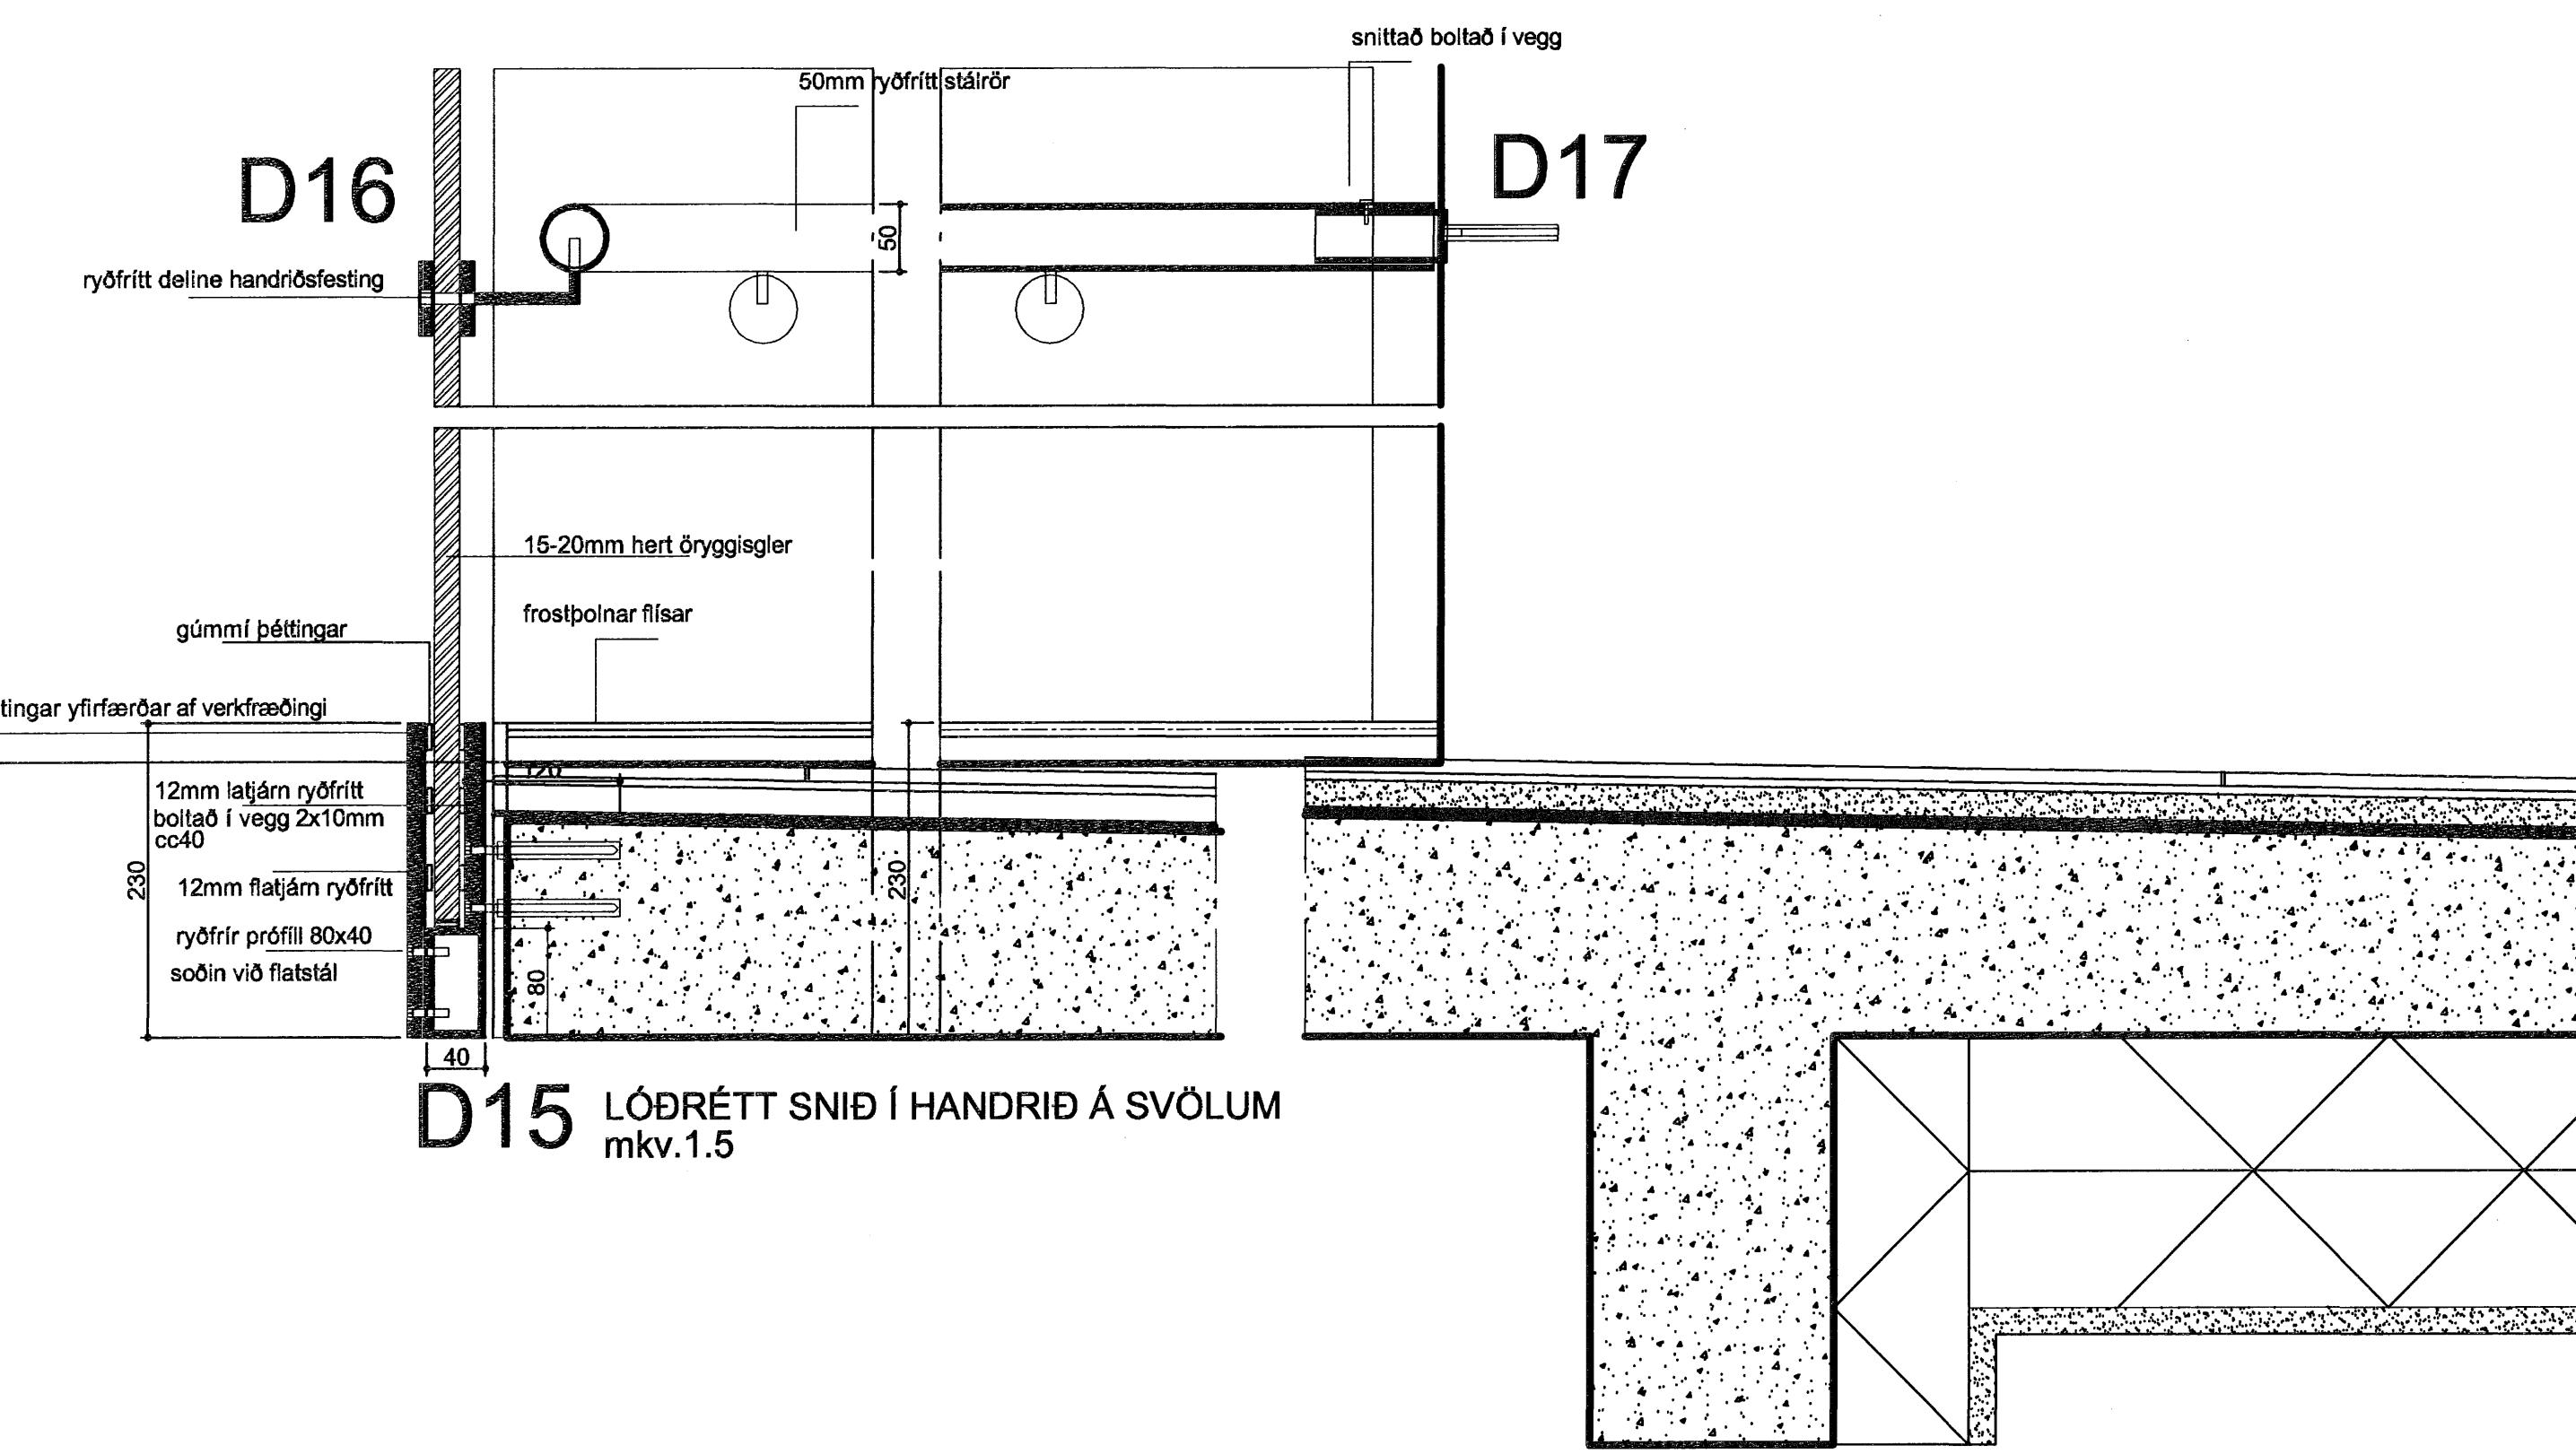

Sampykkt þann
09 JULI 2007

Býggingfulltrúinn í Hafnarfirði
F.h.Sigurbjartur Halldórsson

ATELIER ARKITEKTA EHF.	hlíðarás 22
Blönn Skaptason, arkitekt FAI	
Súðurlandsbraut 6, sími 5686680	
kt.580105-1140 fax 5686640	
gsm 6968977	
netfang. atelier@mmedia.is	
Olli mál staðfærist áður en framkvæmdir hefst,	
ósamræmi í teikningum tilkynnist arkitekt strax,	
óli vafaatrái skal bera undir arkitekt.	
mkv.1:50 tnr-13-15	
dags.DESEMBER- 2006	



SÉRTEIKNINGAR

HAFNARFJÖRDUR

mgv.1:50 tnr-13-15

dags.DESEMBER- 2006

[Handwritten signatures and initials over the bottom right corner]