




D 1:20

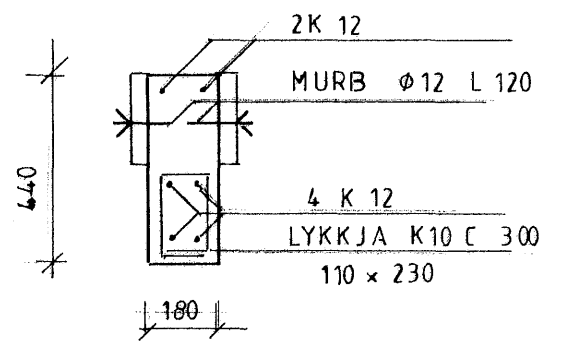


H 1:20

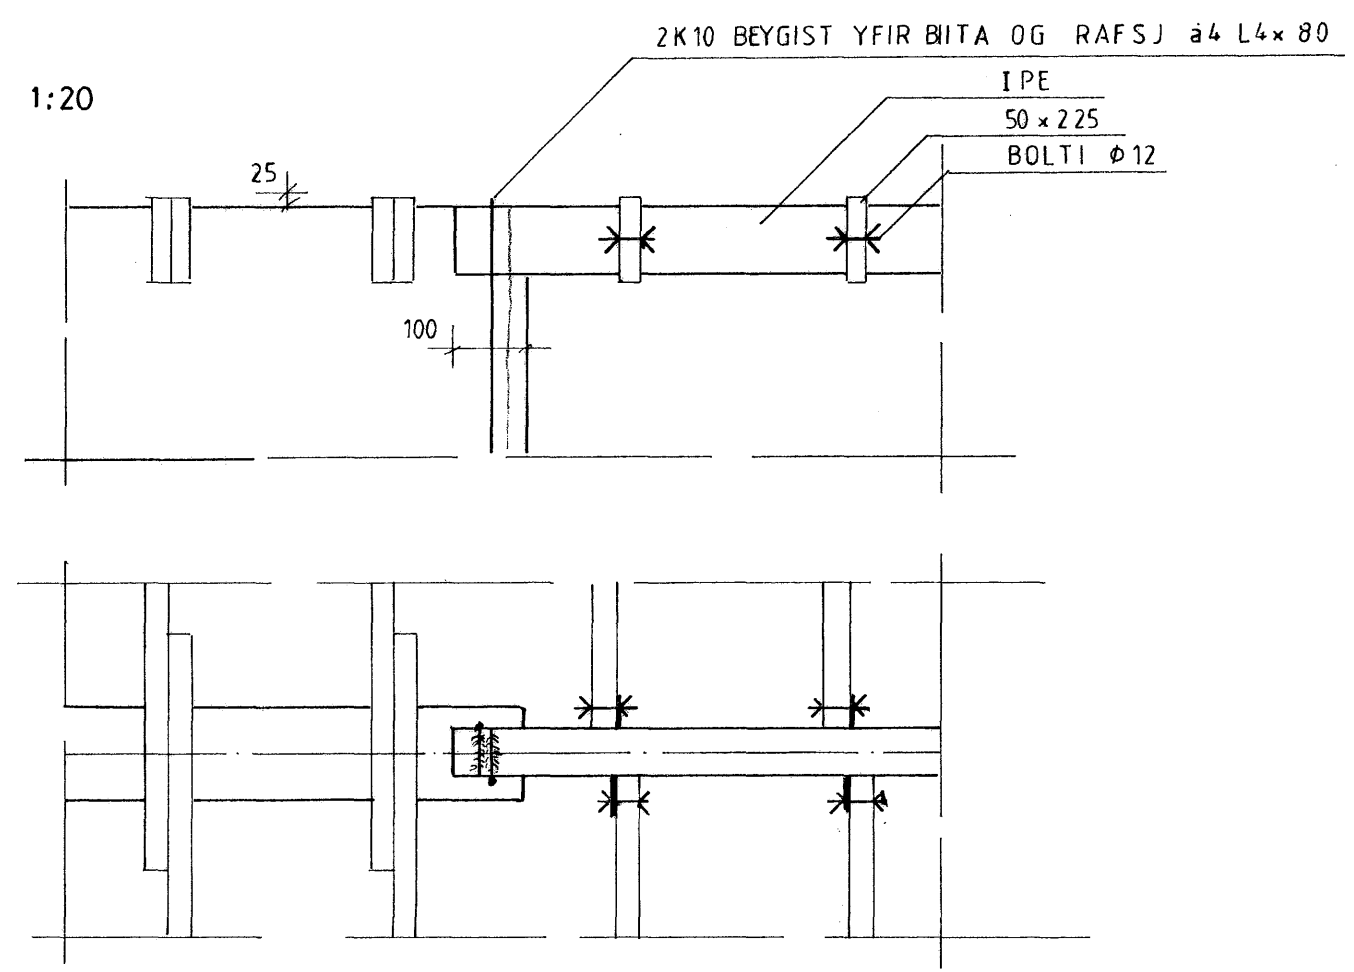


I 1:10

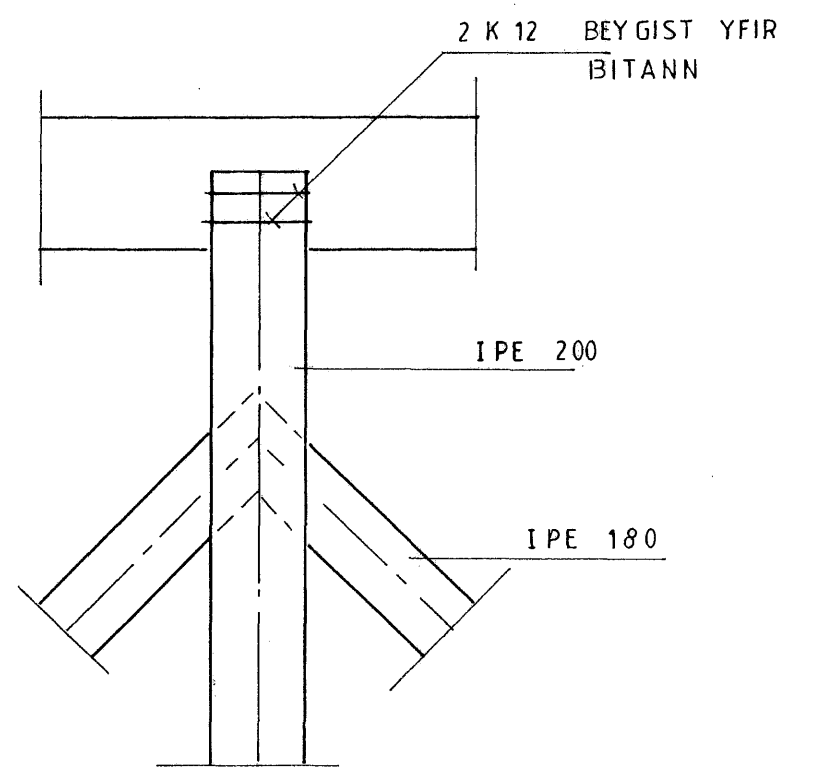



F 1:20

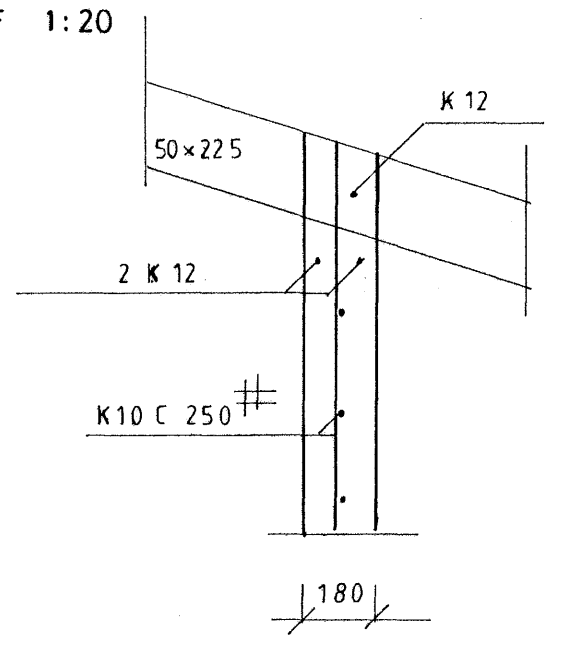


J 1:20

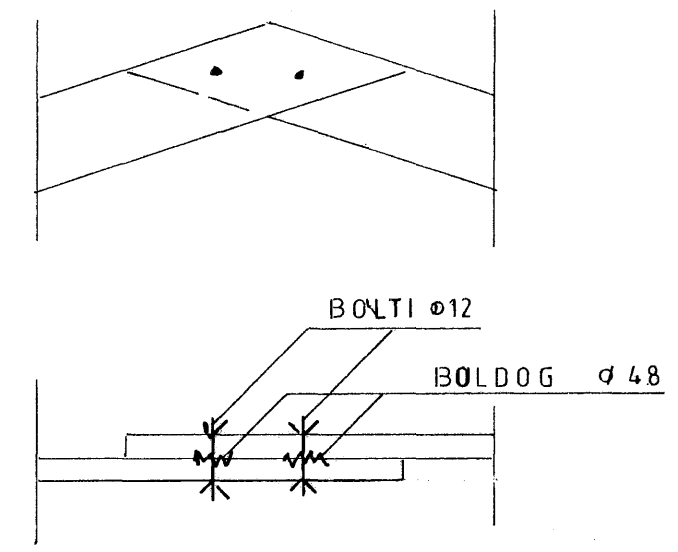


G 1:10

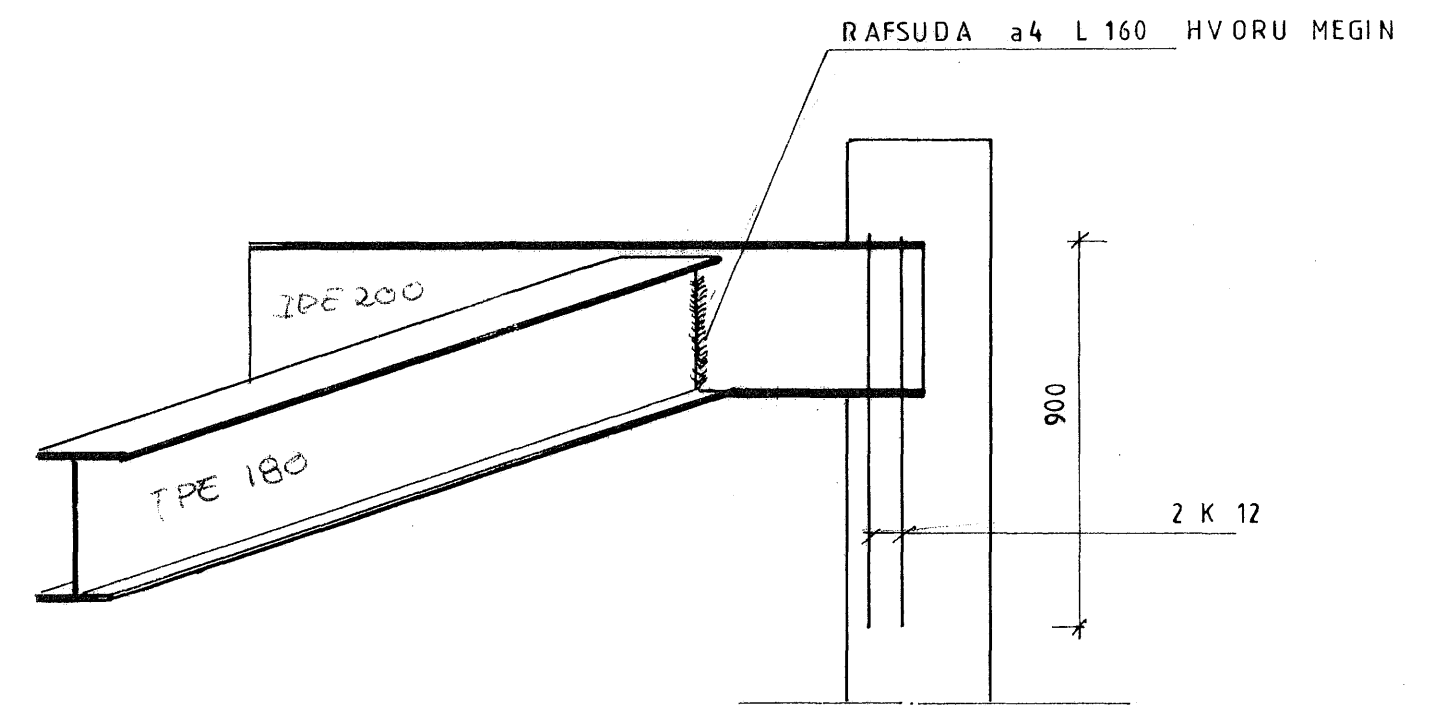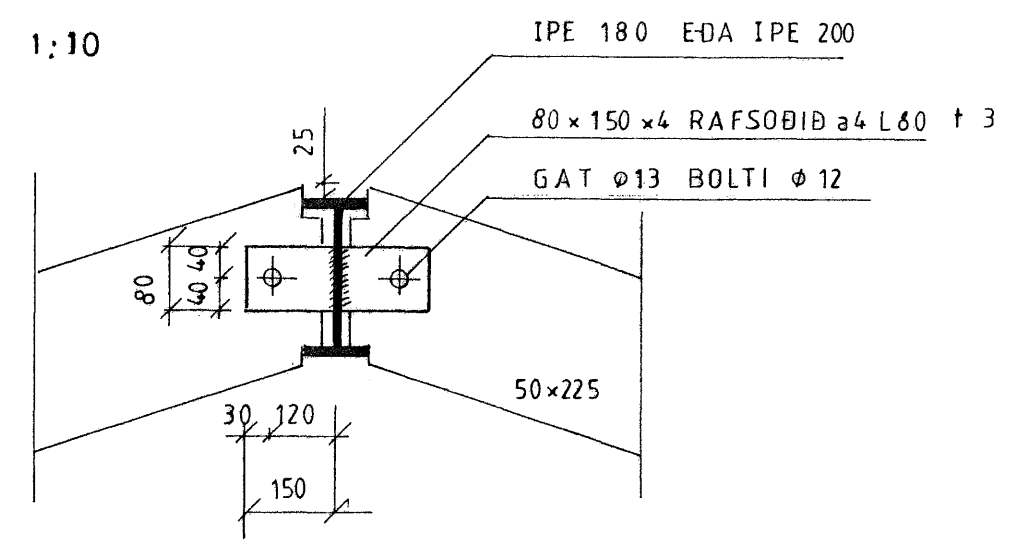

K 1:20

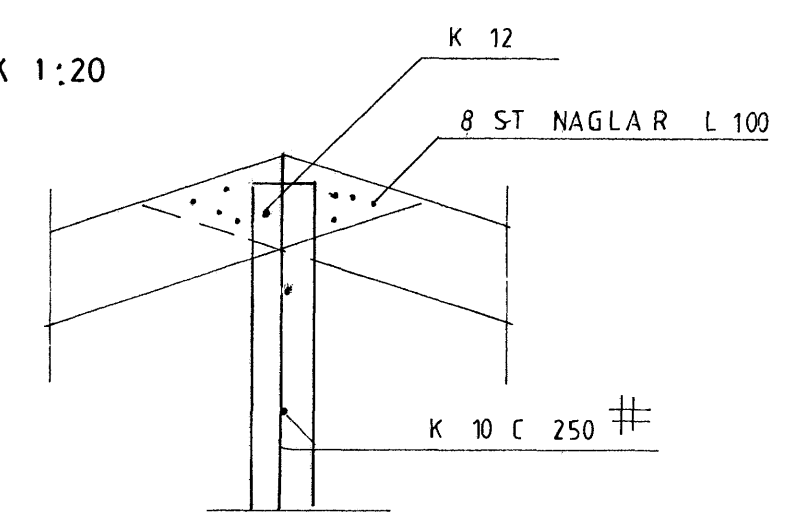

E 1:20

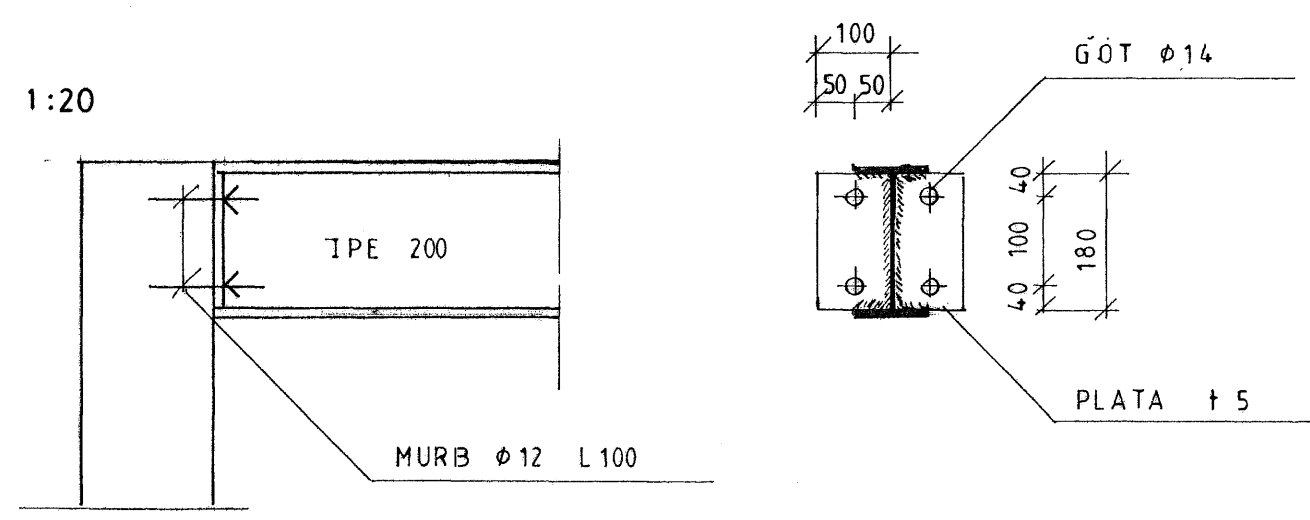

Samþykkt þann
 17 JULI 2007
 Byggingulltrúinn í Hafnarfirði
 F.h.Sigurbjartur Halldórsson

GLITVELLIR 24
 DEILAR PAK 1 10 1 20
 TEIKNING 03
 G. BALDVIN OLASON 171055 7849
 JULI 2007

G. Baldvin Olason

Gísli Guðmundsson