


AFSTÖÐUMYND, KVARDI 1:500

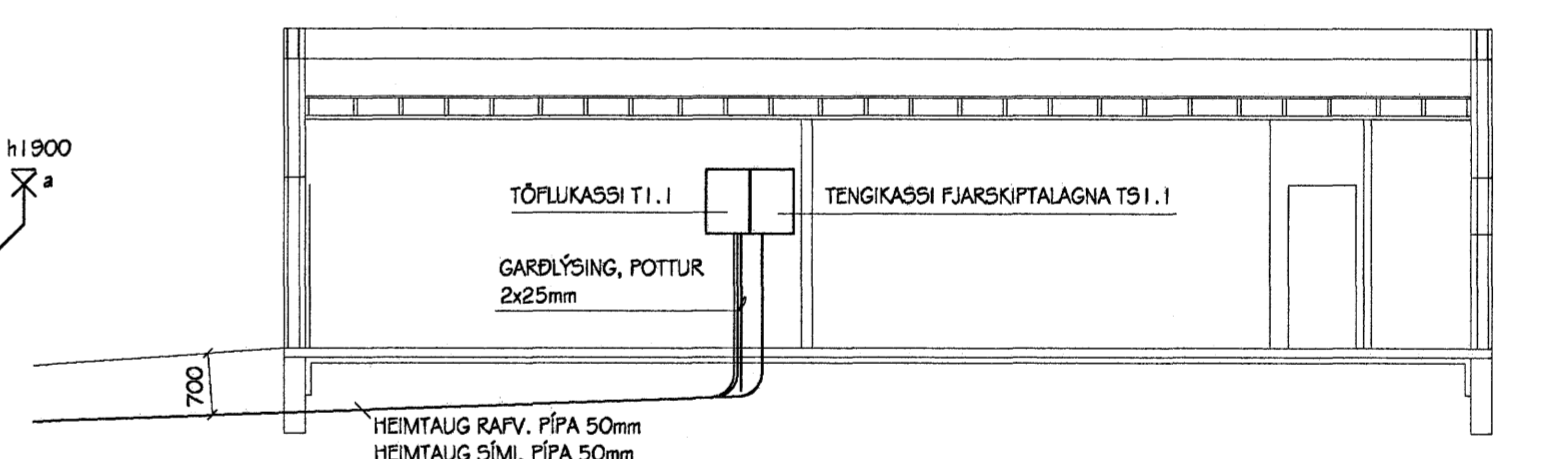

SNID A-A, KVARDI 1:100

BREYTING 1:		
BREYTING 2:		
<b>RAFLAGNAHÖNNUN</b>		
<b>BRAGA ÞÓRS SIGURDÓRSSONAR</b>		
KT. 3009492829		
KIRKJUBRAUT 40, 300 AKRANESI		
SÍMAR 431-4200, 893-2081, NETFANG: brag@aknet.is		
HEITI VERKS		
GLITVELLIR 7 HAFNARFIRDI		
HEITI TEIKNINGAR		
RAFLÖGN, SNID, AFSTÖÐUMYND		
DAGSETNING 26. JÚNÍ 2007	BLAD: A2	VERK NR: 06-030
KVARDI: 1:50, 1:100, 1:500	TEIKNAD: GYLFI ÞÓR	ÚTGÁFA
SKRÁ: GLITVELLIR7-GRM		
GEYMSLUNR: C/TEIKNINGAR/200606-030/GLITVELLIR7		
SAMPR: Þórs Sigurdósson		BLAD NR: 2

*Beinn Tugur*