
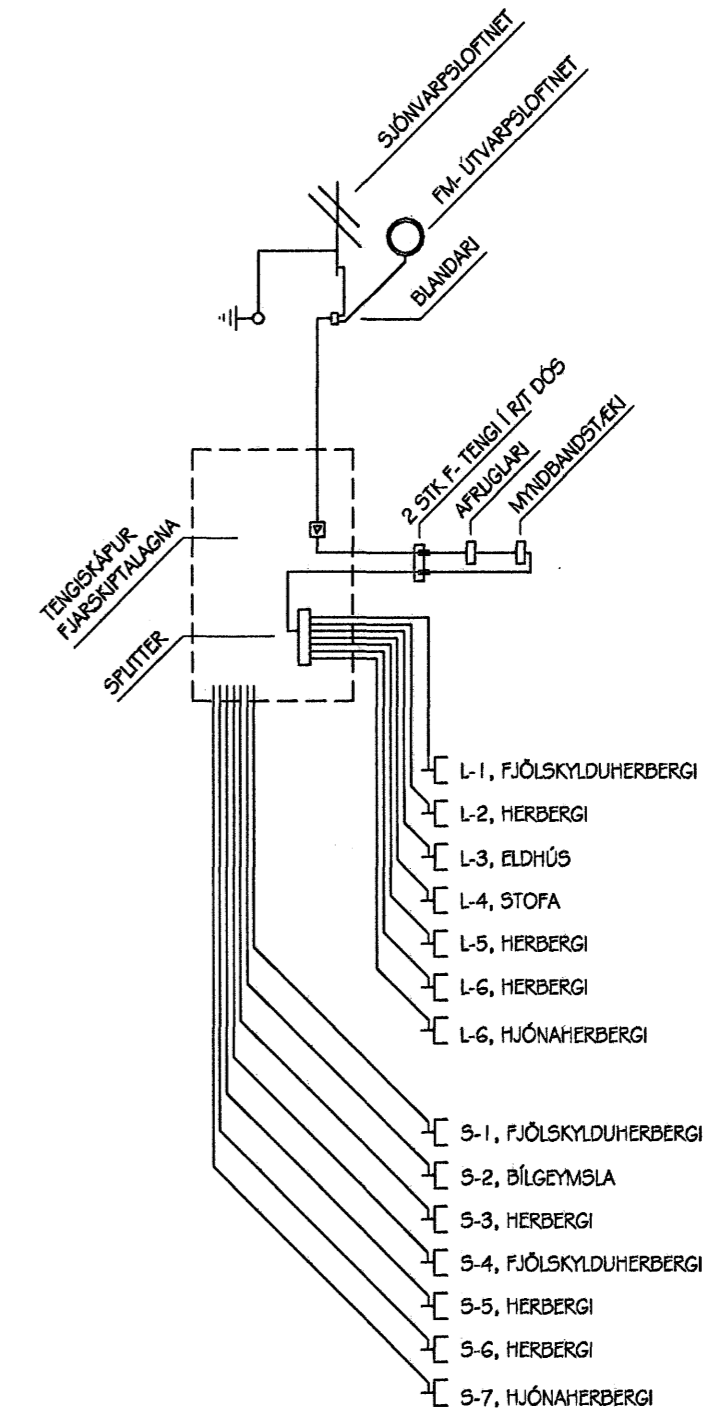


DÓEIR UNDIR ÞAKKANTI, KAFLAR
 AÐ LOFTNETUM, JARÐBINDA
 SKAL LOFTNETSMASTRID

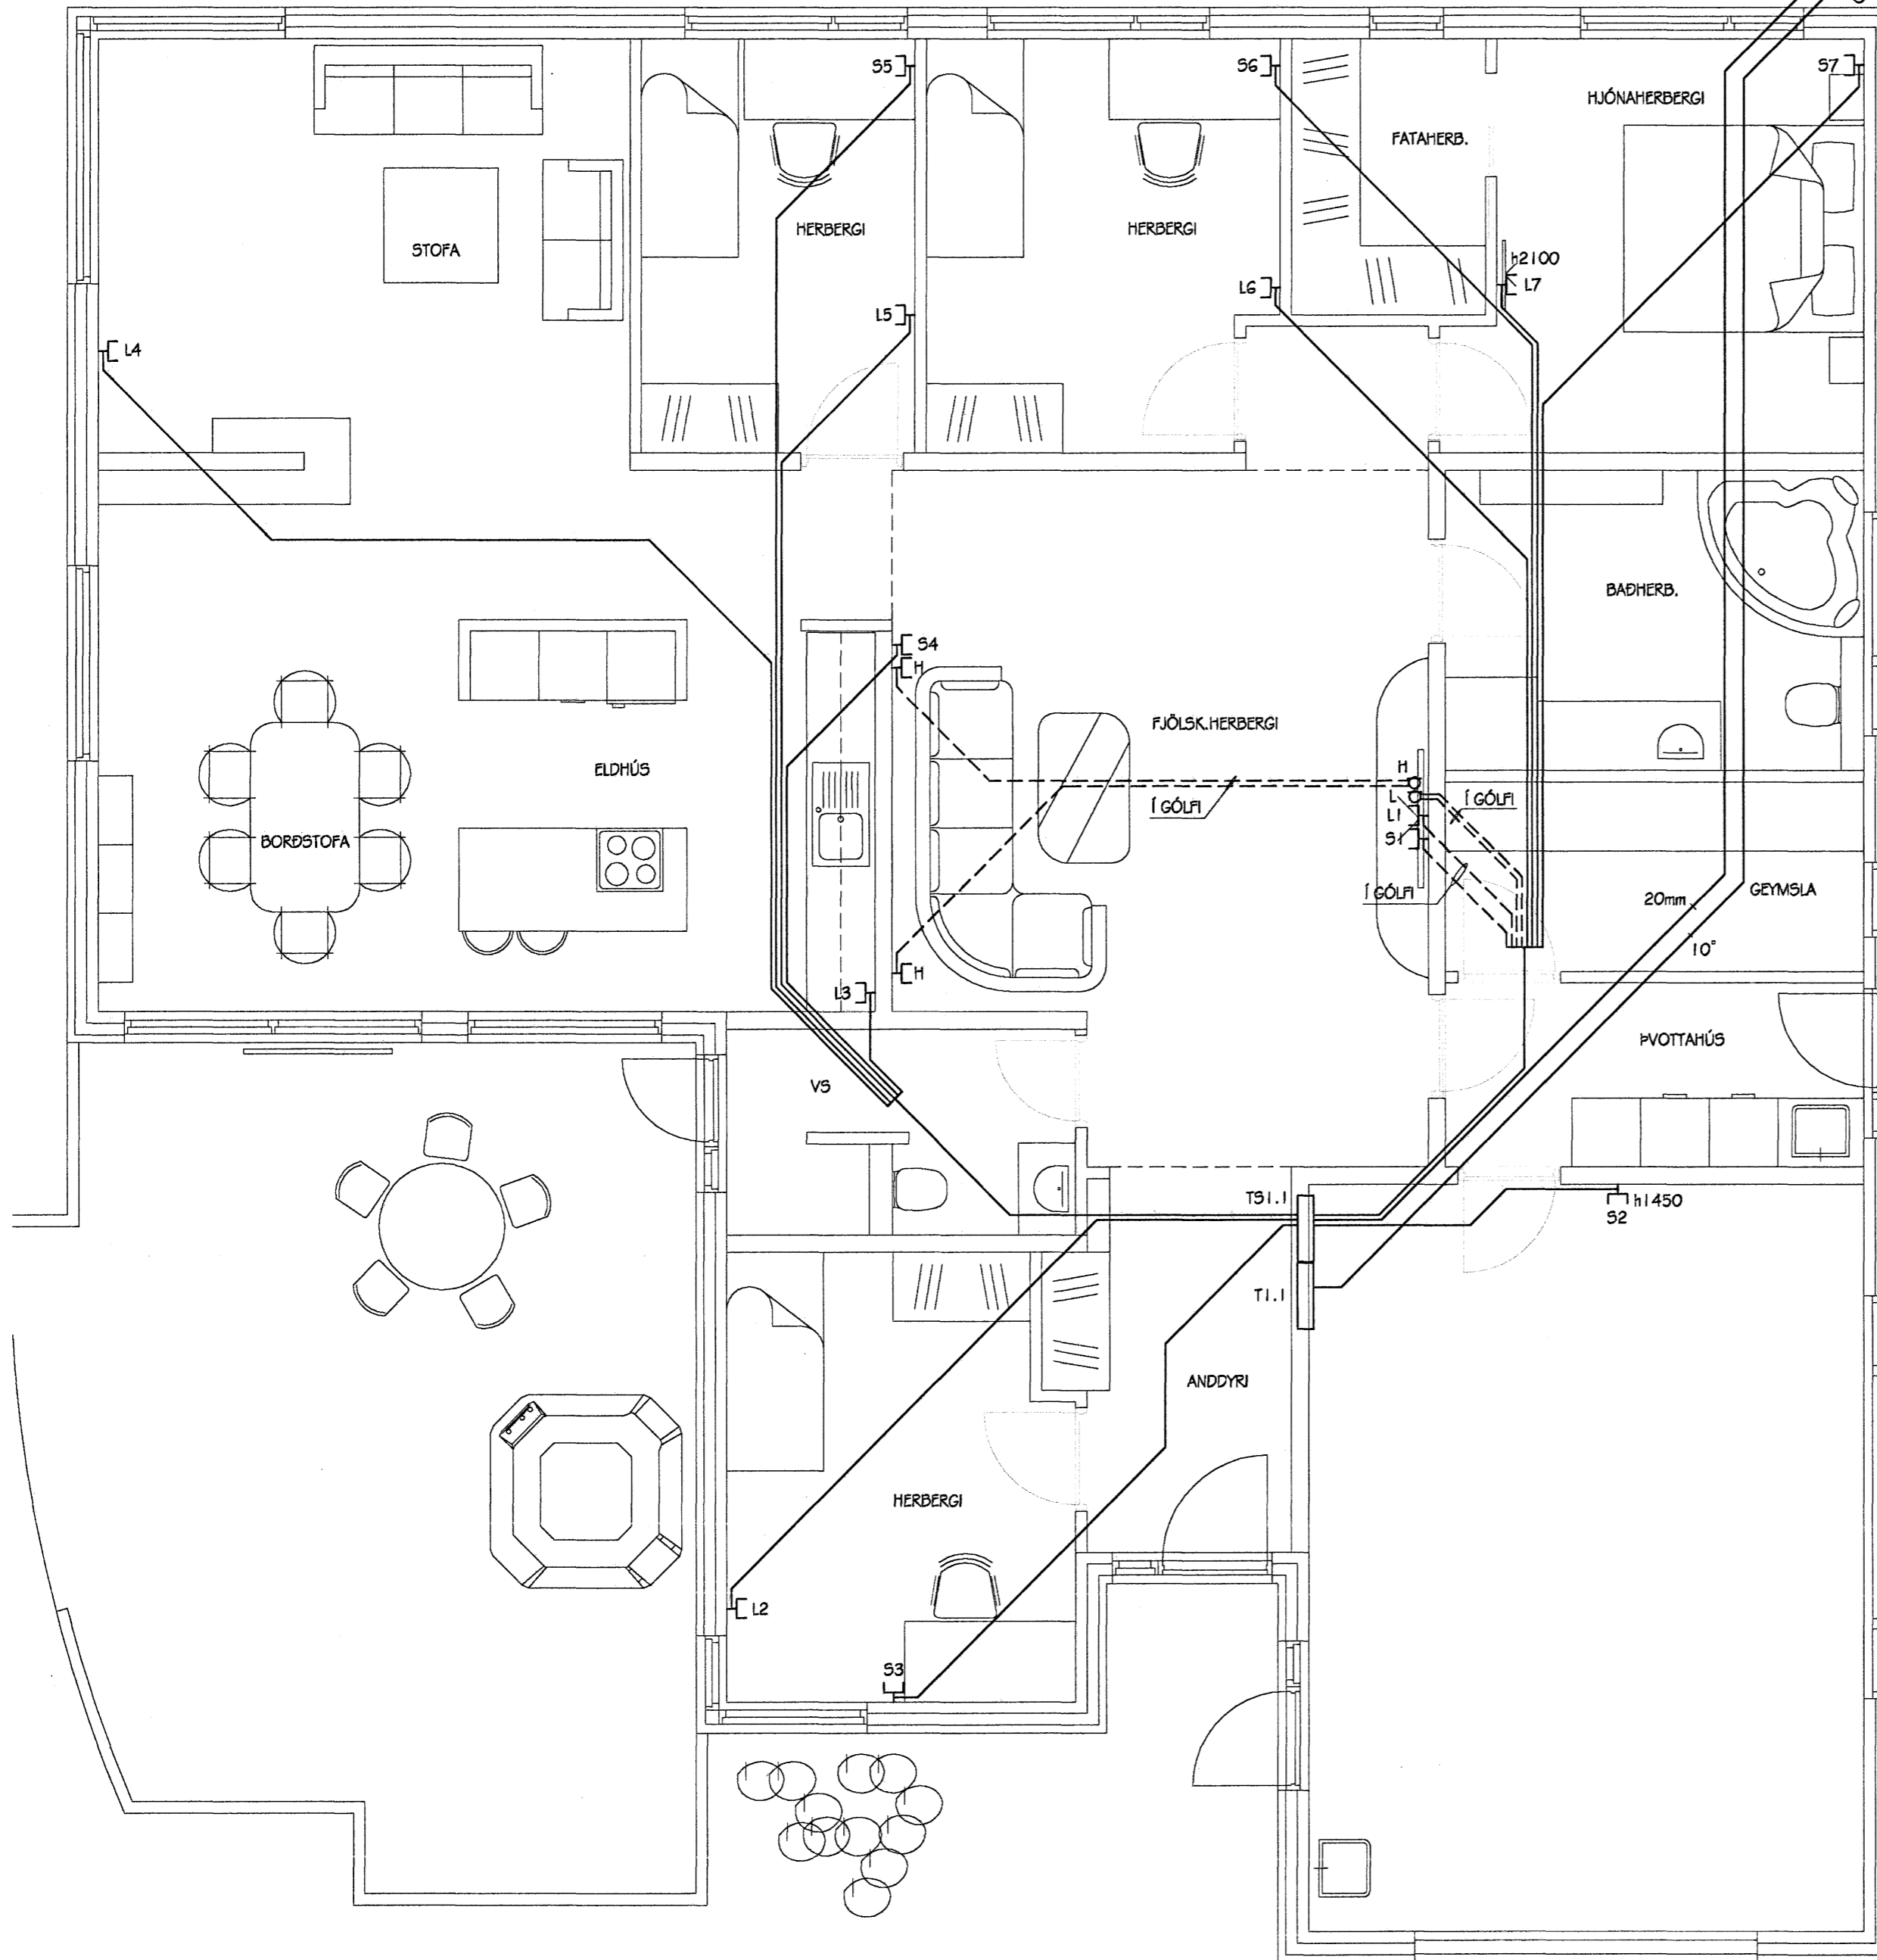

BREYTING 1: _____
 BREYTING 2: _____

RAFLAGNAHÖNNUN
BRAGA ÞÓRS SIGURDÓRSSONAR
 KT. 3009492829
 KIRKJUBRAUT 40, 300 AKRANESI
 Símar 431-4200, 893-2081, Netfang: bragi@aknet.is

HEITI VERKS
 GLITVELLIR 7 HAFNARFIRÐI

HEITI TEIKNINGAR
 FJARSKIPTI, SÍMI OG LOFTNET

DAGSETNING 26. Júní 2007	BLAD: A2	VERK NR: 06-030
KVARDI: 1:50	TEIKNADI: GYLFI ÞÓR	ÚTGÁFA
SKRÁ: GLITVELLIR7-GRM		
GEYMSLUNR: C/TEIKNINGAR/2006/06-030/GLITVELLIR7		
SAMÞ: Bragi Þórs Sigurdósson		BLAD NR: 3

Steinn Þingólfsson