


SNEIÐING b-b 1:100



SNEIÐING a-a 1:100

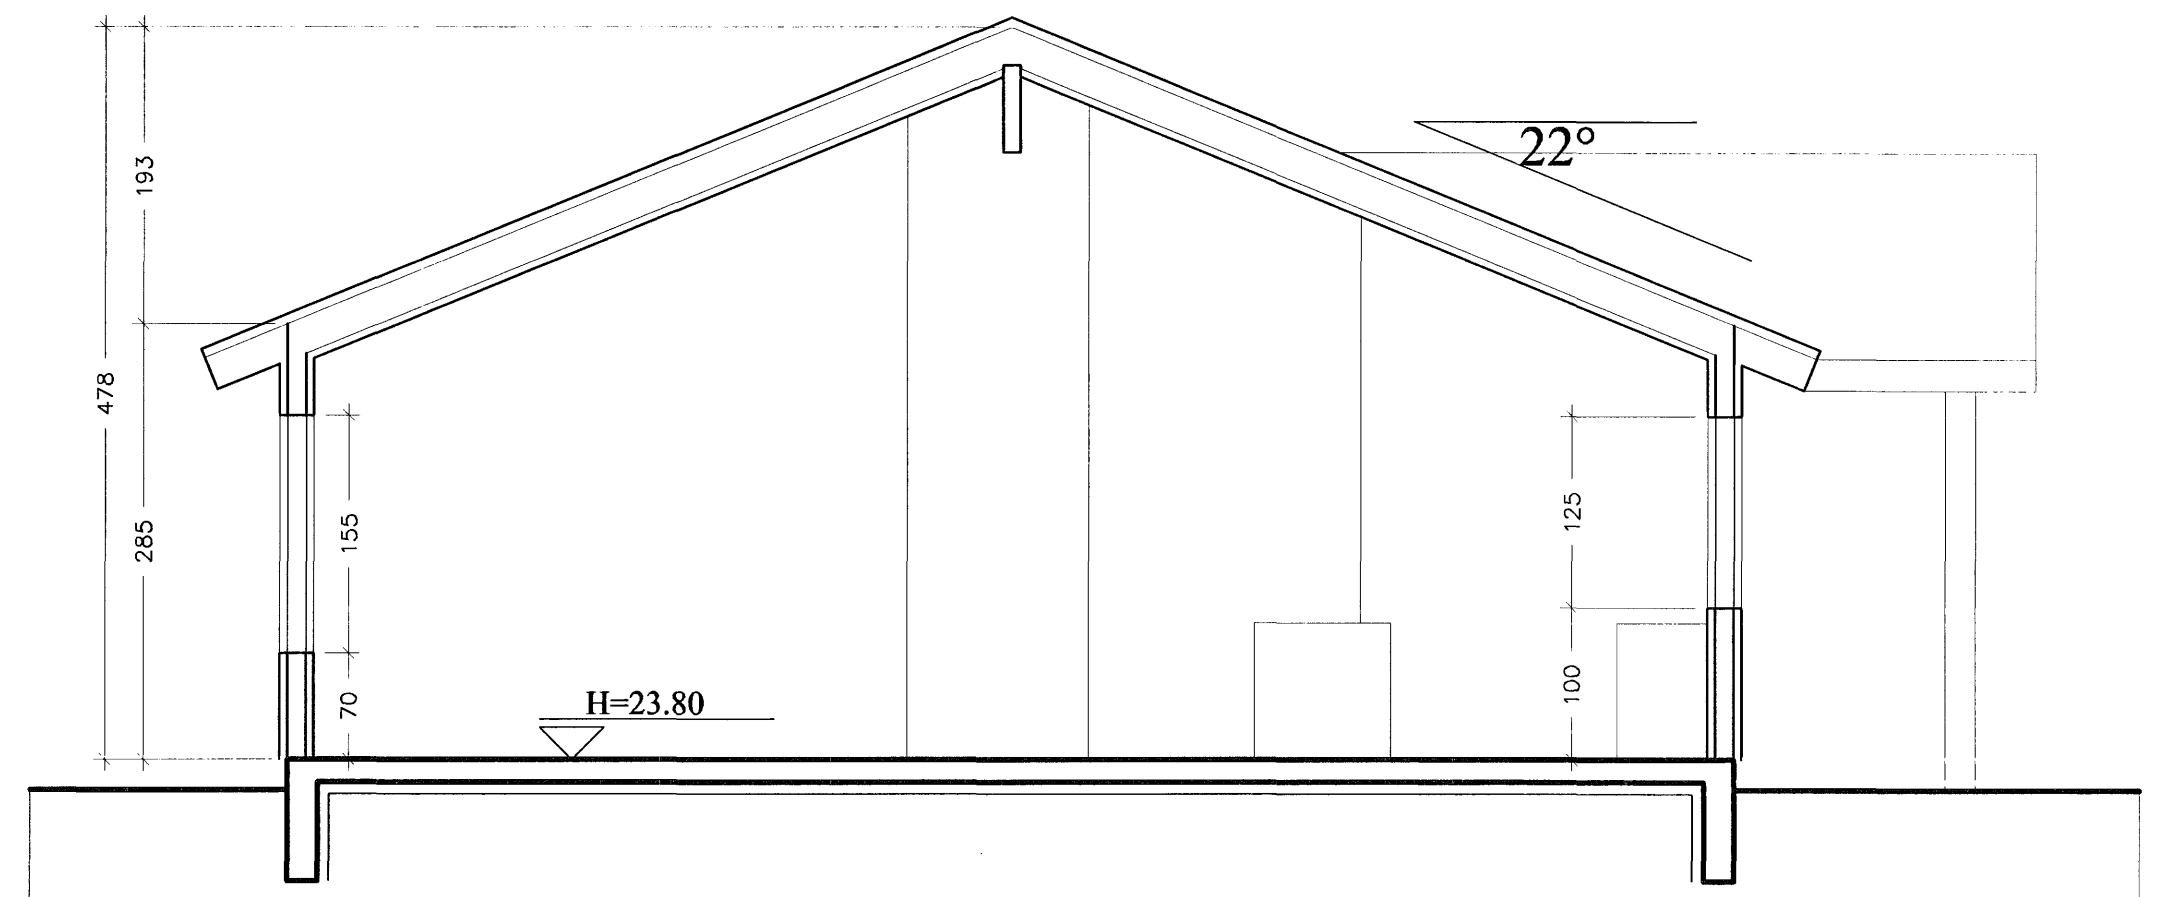

ÚTLIT SUÐUR 1:100

 Samþykkt þann

17 JULI 2007

Byggingfulltrúinn í Hafnarfirði  
F.h. Sigurbjartur Halldórsson

verkefni  
Glitvellir 14

heiti teikningar  
Sneiðing, útlit  
dags  
23.4.2007

mkv:  
1:50

Nr.  
A 202

Ársæll Vignisson Arkitekt  
kt. 101255-3369  
Hamraborg 7  
200 Kópavogur

555 4795

18.4.2007 