



Póður Skjógsson KL040851-4969
 Samþykkt:
 Undirritun samráðsgefnamanns

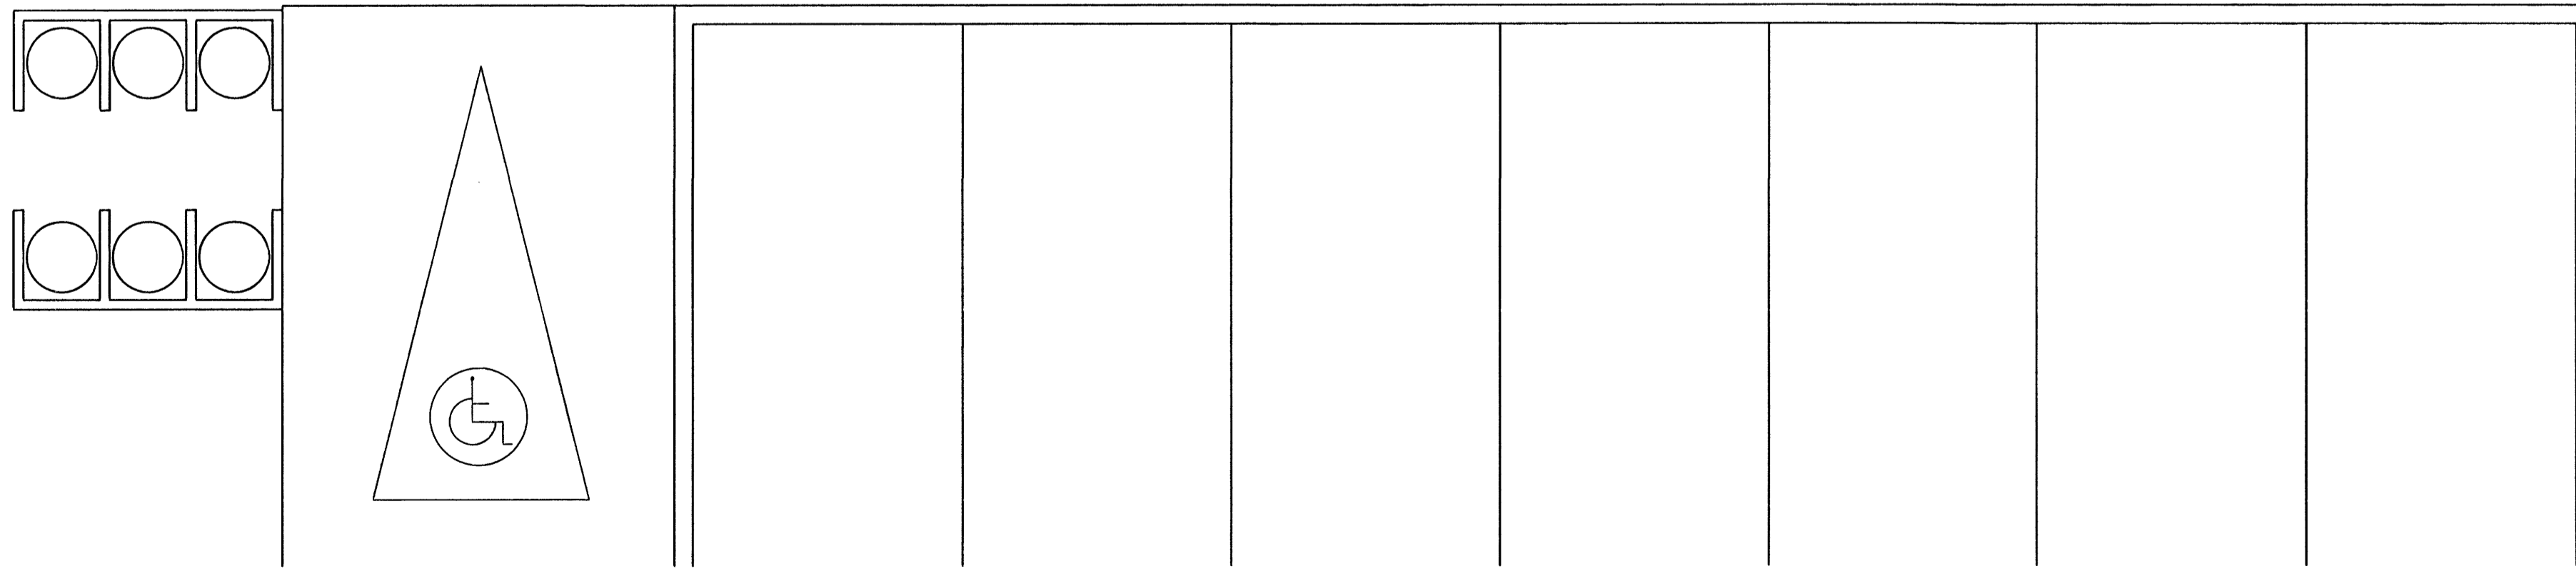

Grunnmynd 1. hæð, 1:50

VERKHÖNNUN
VERKFRÆÐIRÁÐGJÖF

AKRALIND 6, 203 KÓPÁVOGI, KT. 6501 07-1280
 Sími: 570-5800, Fax: 570-5810
 WWW.VERKHONNUN.IS, VERKHONNUN@VERKHONNUN.IS

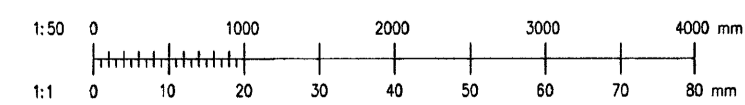

Br.	Dags.	Breyting	Br.	Sb.	Verkaup

MBP	BSH	11.07.2007
Hamab	Virkun	Dags.
EJ	A1	1:50
Teknab	Blöktit	Malk-vn

GLITVELLIR 2, HAFNARFIRÐI
 RAFLAGNIR
 LAGSPENNA 1. HÆÐ
 Skv: GL2-2101.dwg

2007.035
 GL2.2101 A

Verk- og tekiþingdæmi