


sneiðing 03-03

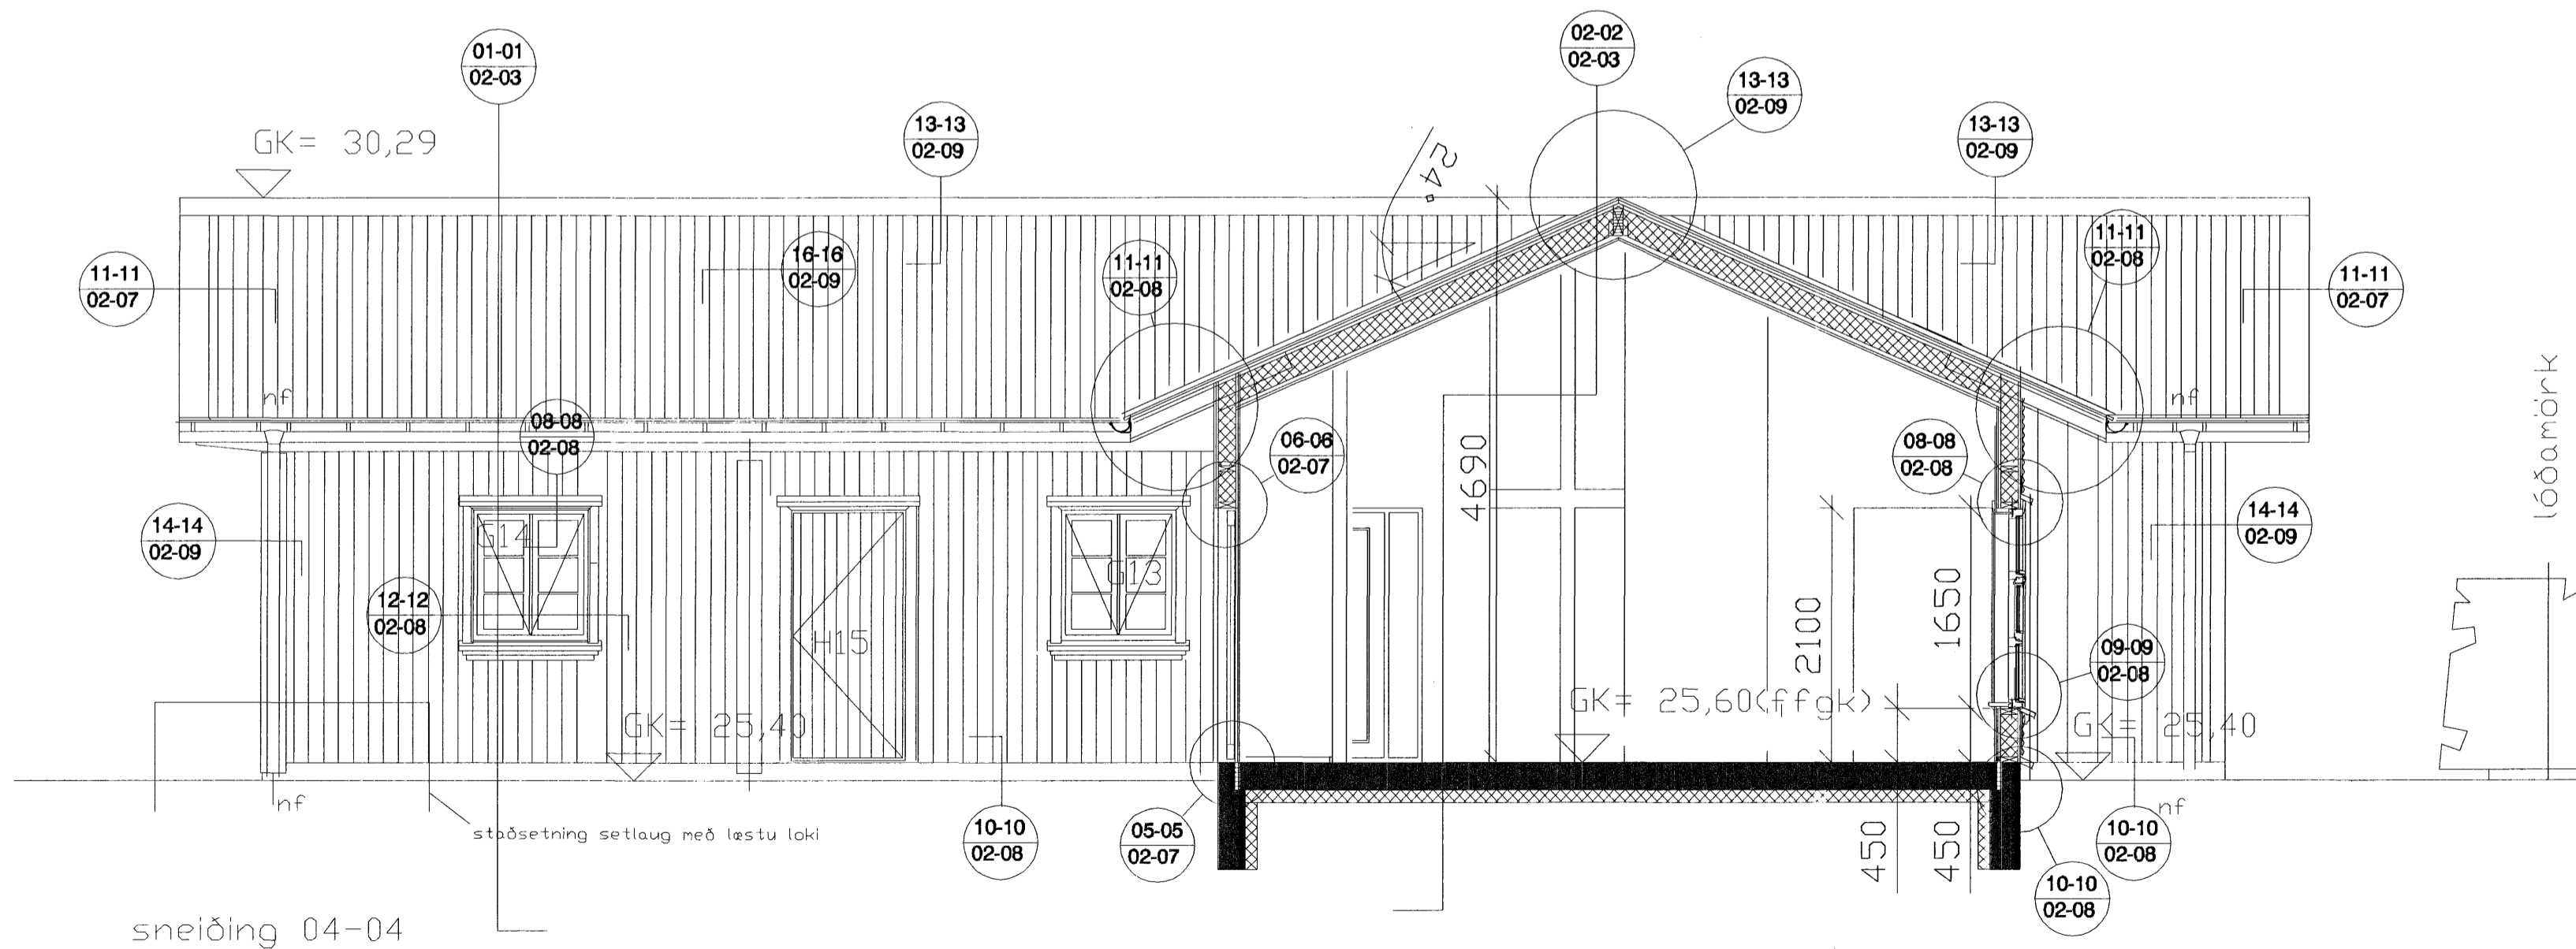

sneiðing 04-04

Sampylka þann
13 JULI 2007

Byggingafulltrúinn í Hafnarfirði
F.h. Sigurbjartur Halldórsson

○ ságeimur arkitektar hafnarfjörð

Yfirfarið:
Marteyn Huntingdon-Williams, RIBA; FAÍ
Bratttholti 01-01 220 Hafnarfjörður
kt: 130755-8019
gsm: 869 7354
© ságeimur arkitektar 2007

Drekavellir 43
Hafnarfjörður

byggingaruppdrættir

Dags. 04.04.2007

Verknr. 157.0

Teiknnr. 02-04

Efni. sneiðingar 03-03 og 04-04

Mkv. 1:50