
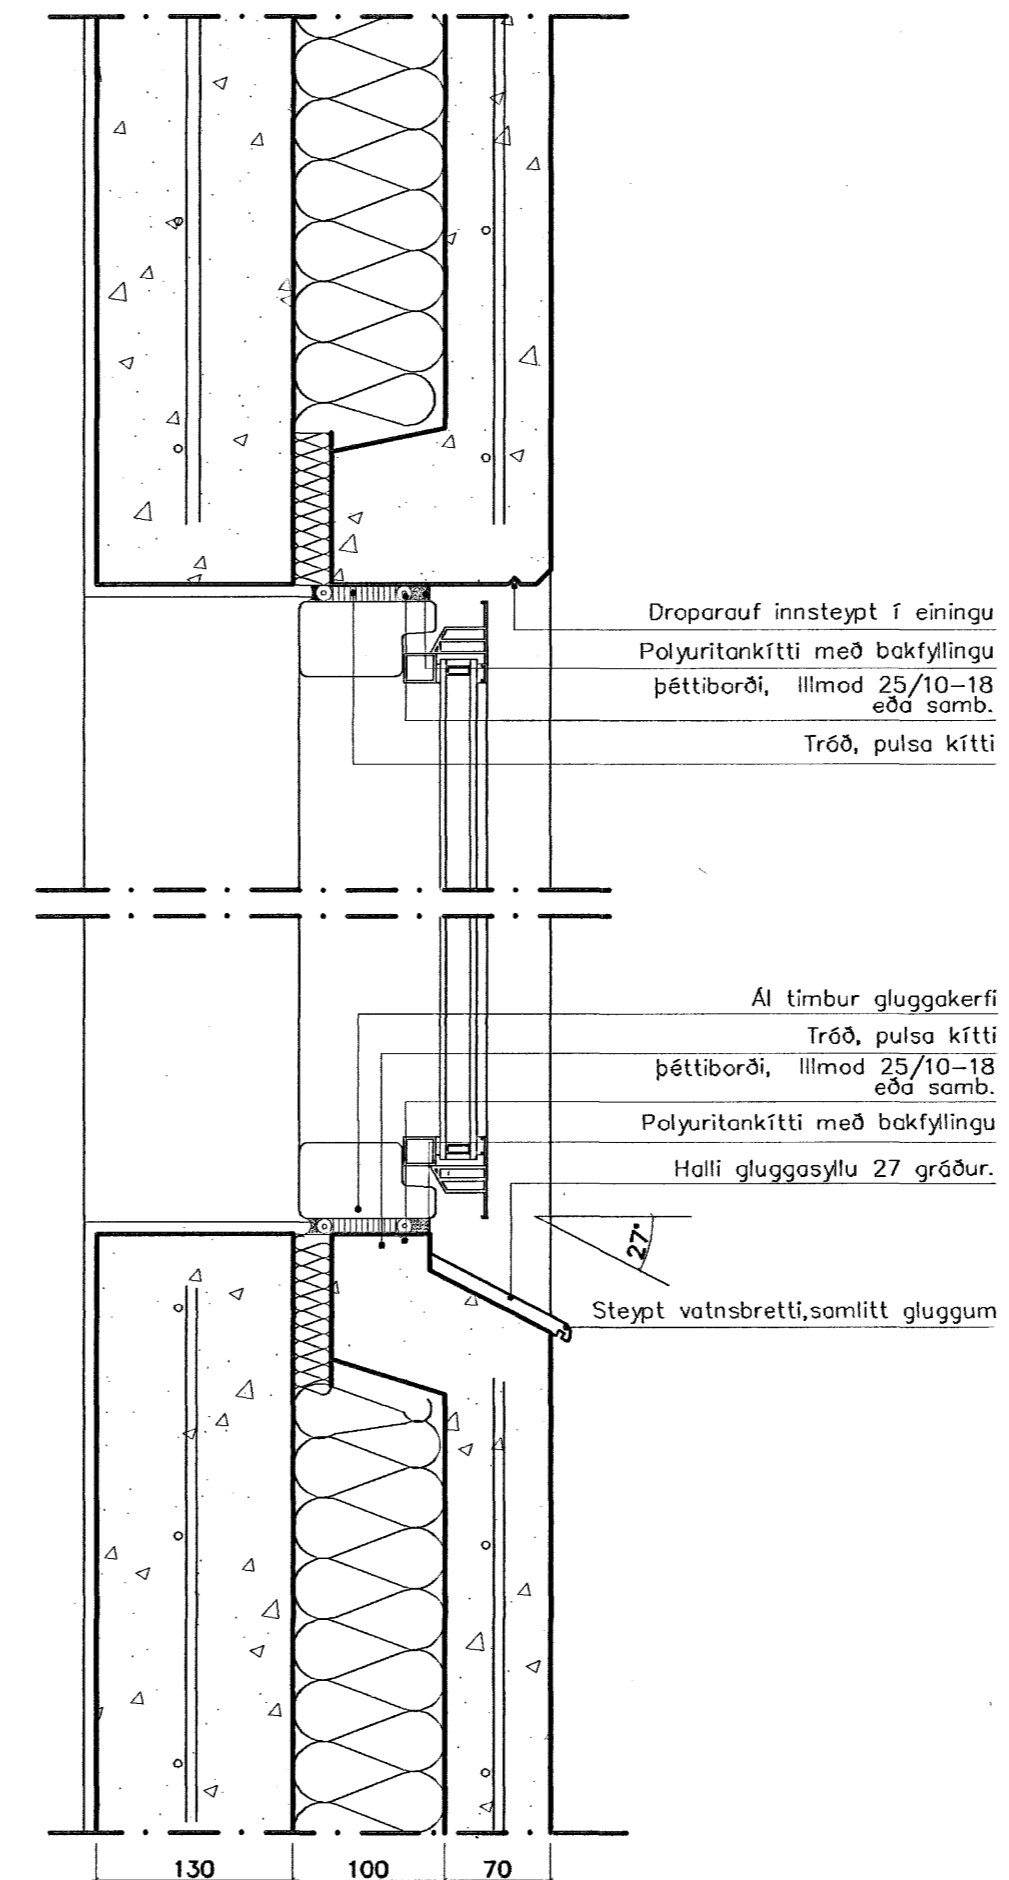


1 Lóðrétt deili  
200 Frágangur við sökkul

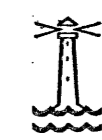

2 Lóðrétt deili  
200 Frágangur við glugga


 Samþykkt þann  
12 JULI 2007

Byggingulltrúinn í Hafnarfirði  
F.h. Sigurbjartur Halldórsson


C:  
B:  
A:  
BREYTINGAR: DAGS:

SKÓGARÁS 29, HAFNARFIRÐI

VERK: VERN:  
KVARÐI: 1:5  
DAGS: 29.05.07  
DEILI LÓÐRÉTT TEIKN: LME, IFG, AK, RH  
SKRÁ:

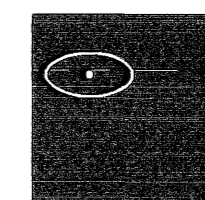

**KOLLGÁTA**  
arkitektúr - hönnun  
Kaupvangsstr. 29, 600 Akureyri  
Símar: 462 7881 - 862 7881  
Netfang: kollgata@kollgata.is

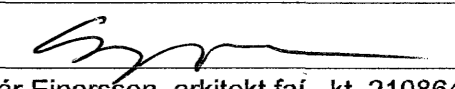  
Logi Már Einarsson arkitekt faf kt. 210864 - 2969