




9 1stk, með opnanlegu fagi

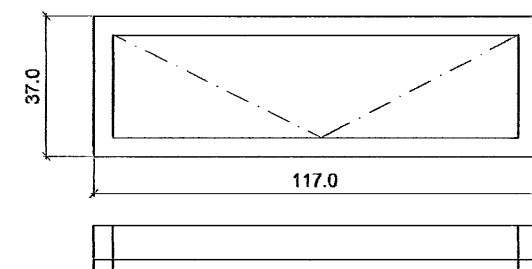


11 1stk, með opnanlegu fagi

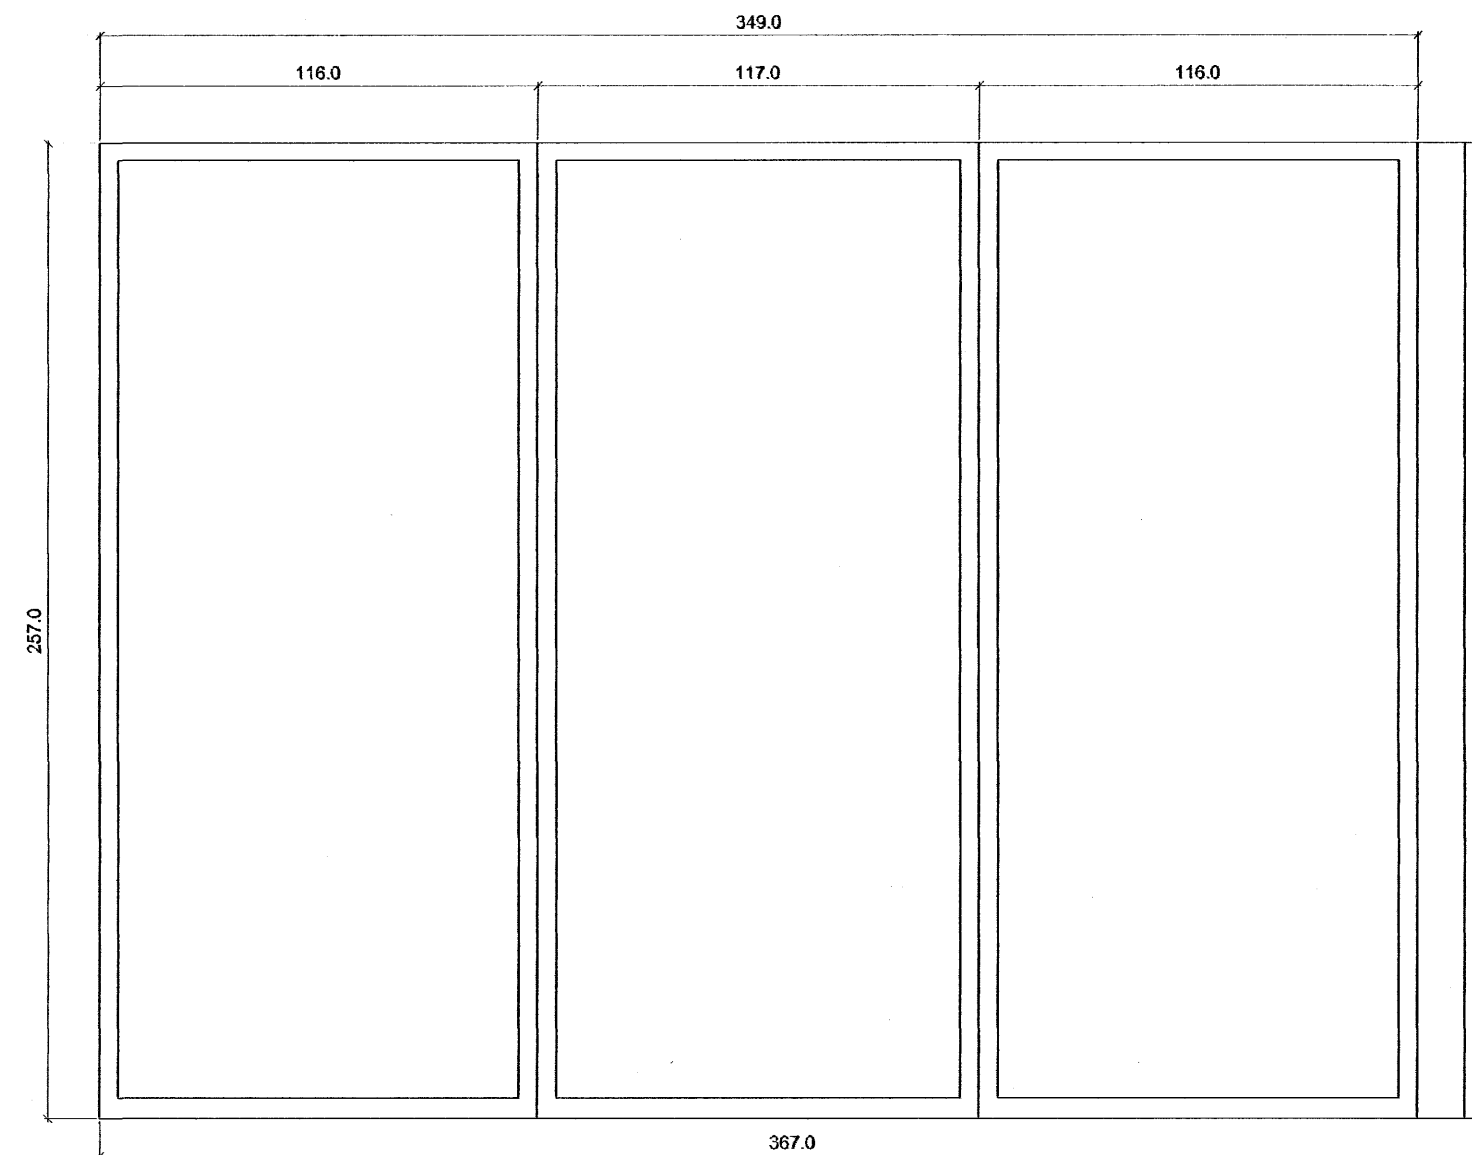


10 A-1stk, Horngluggi

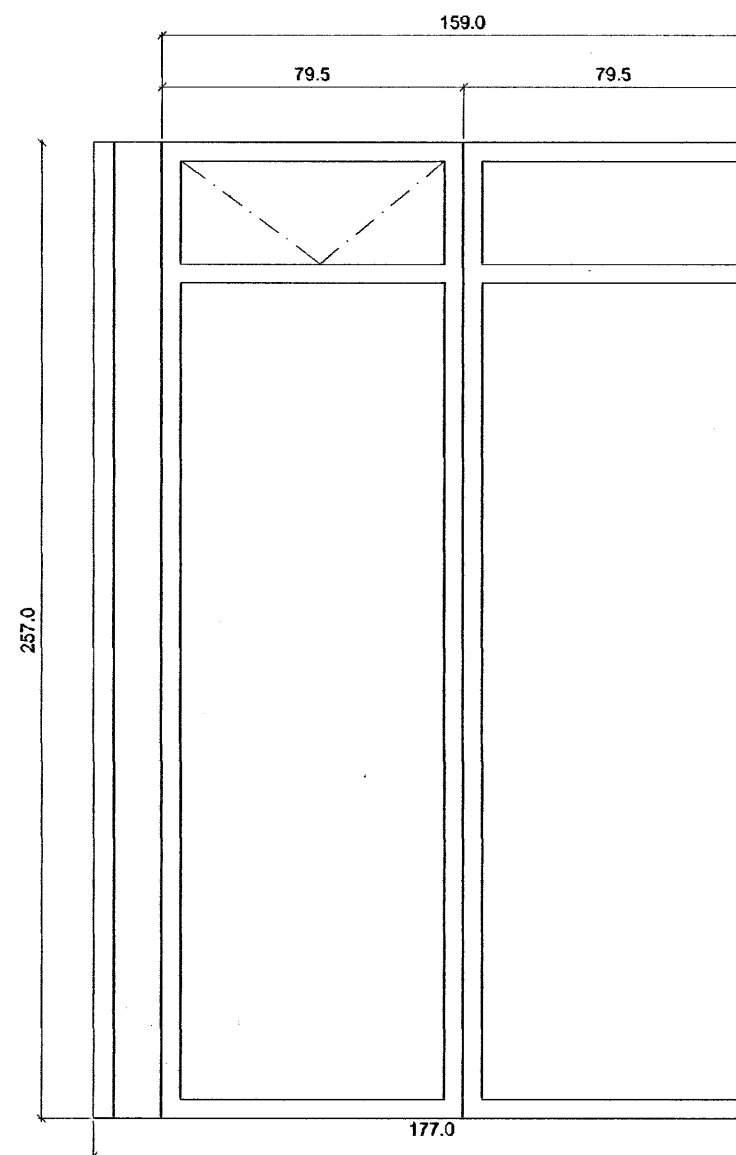

10 B-1stk, Horngluggi

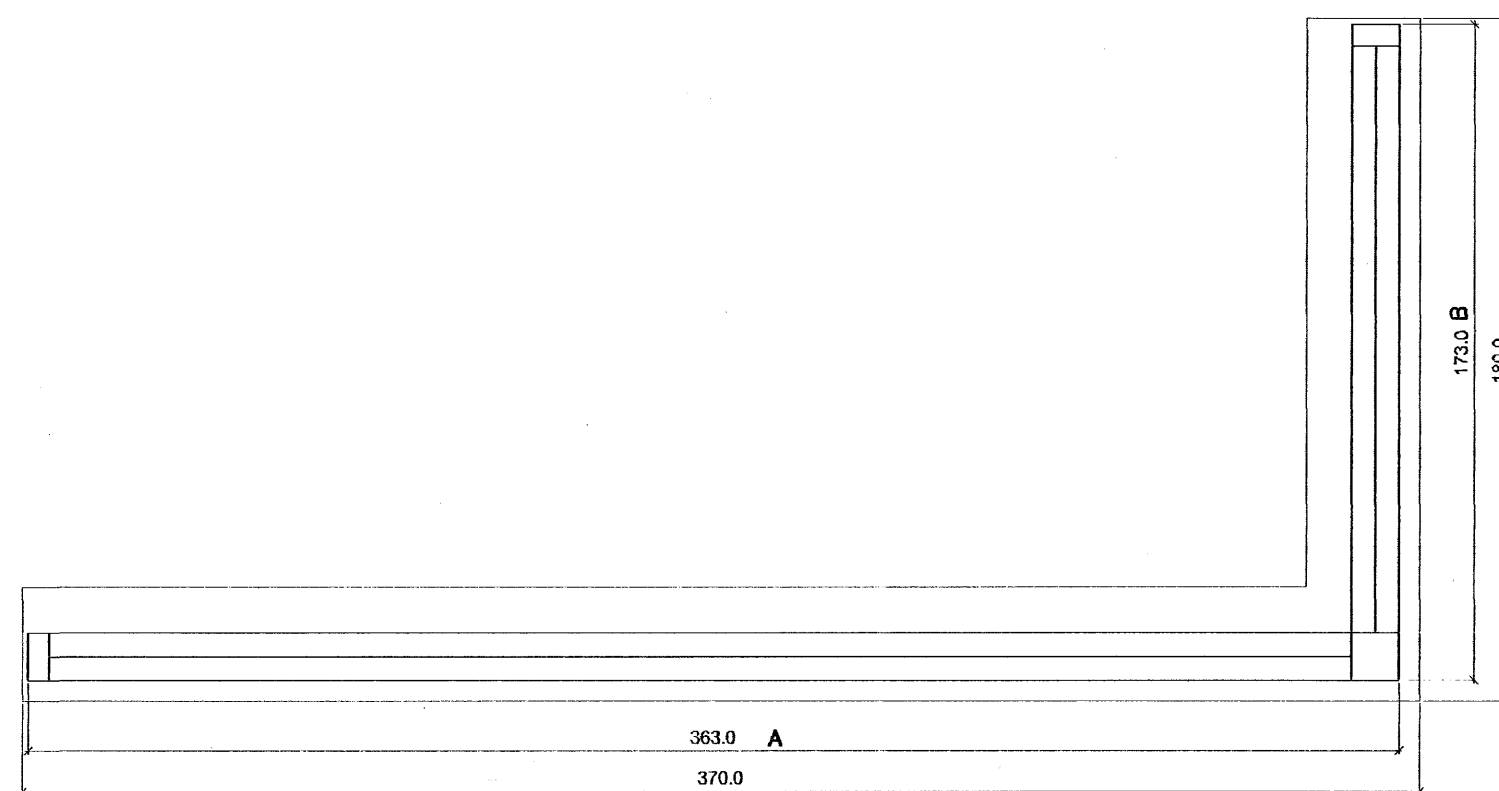

 Samþykkt þann  
12 JULI 2007

Byggingfulltrúinn í Hafnarfirði  
F.h. Sigurbjartur Halldórsson

C:  
B:  
A:

BREYTINGAR:

DAGS:


SKÓGARÁS 20, HAFNARFIRÐI

VERKTEIKNINGAR

VERK: 1:20  
KVARÐI: 04,04,07  
DAGS:

GLUGGA OG HUDRA  
YFIRLIT

TEIKN: LME,IFG,ÁK,RH  
SKRÁ:

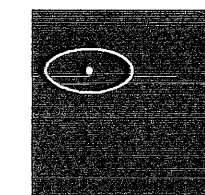

**KOLLGÁTA**  
arkitektúr - hönnun  
Kaupvangsstr. 29, 600 Akureyri  
Símar: 462 7881 - 862 7881  
Netfang: kollgata@kollgata.is

  
Logi Már Einarsson arkitekt faí kt. 210864 - 2969