

1

2

3

4


5

6


A

A

B

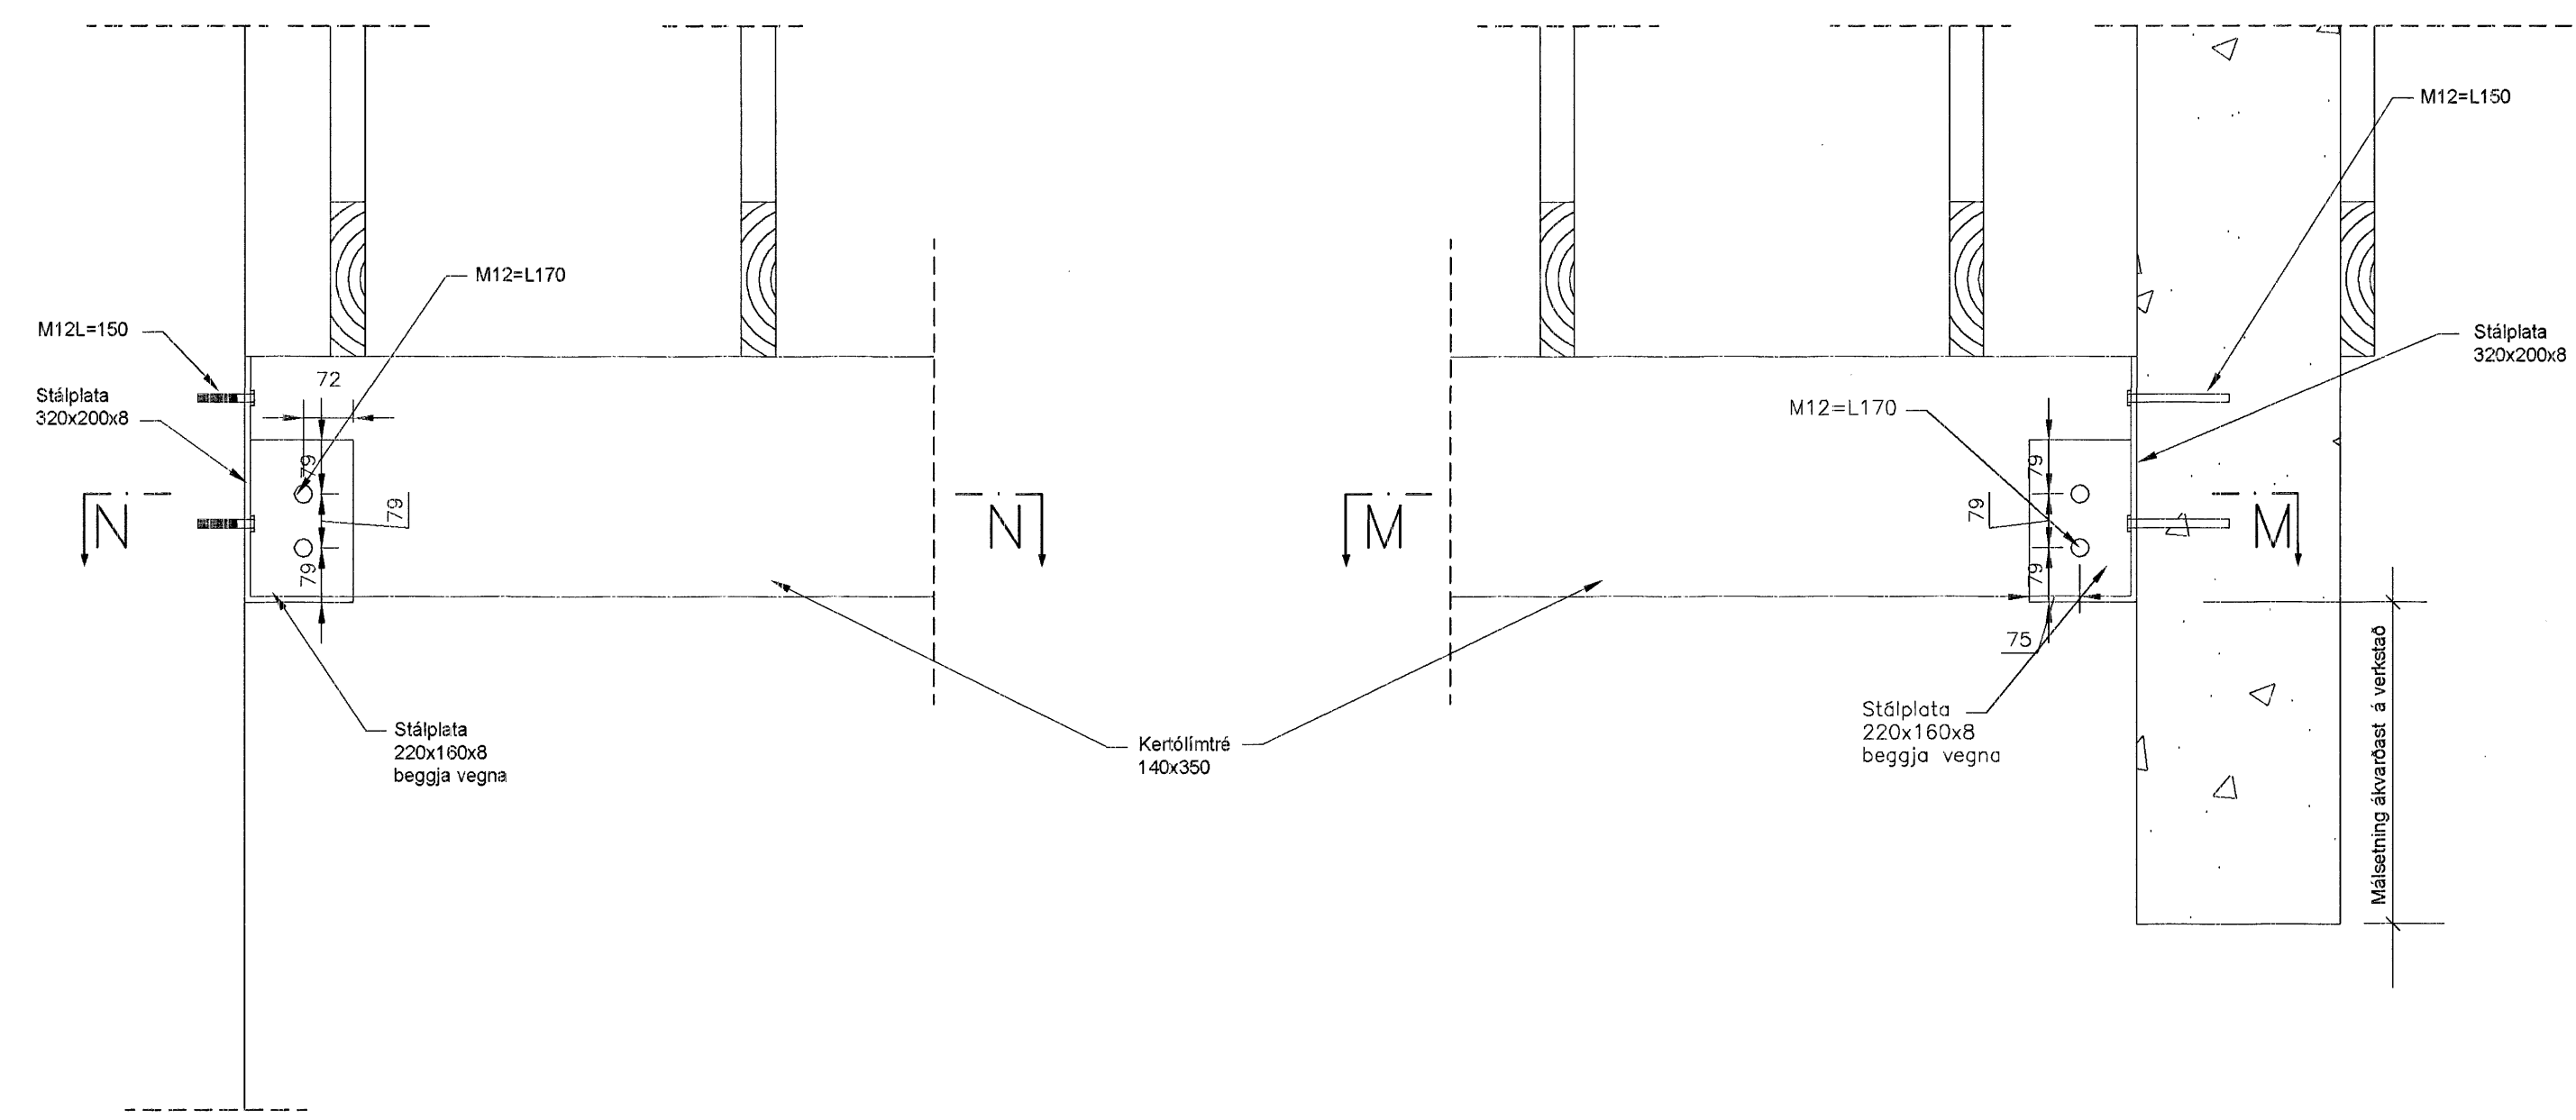


SNID L-L
1:10

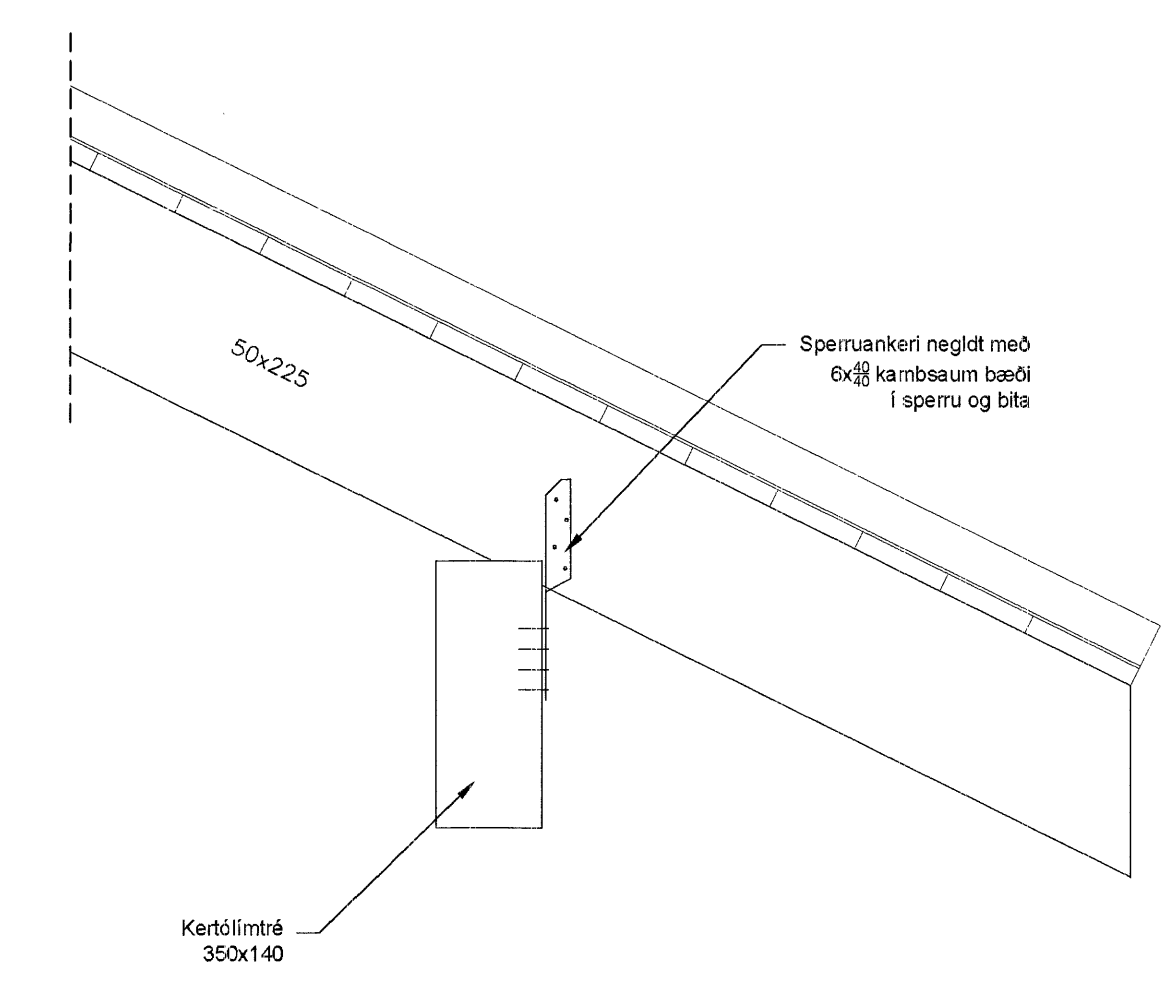

DEILI 8/SNID T-T
1:10

C

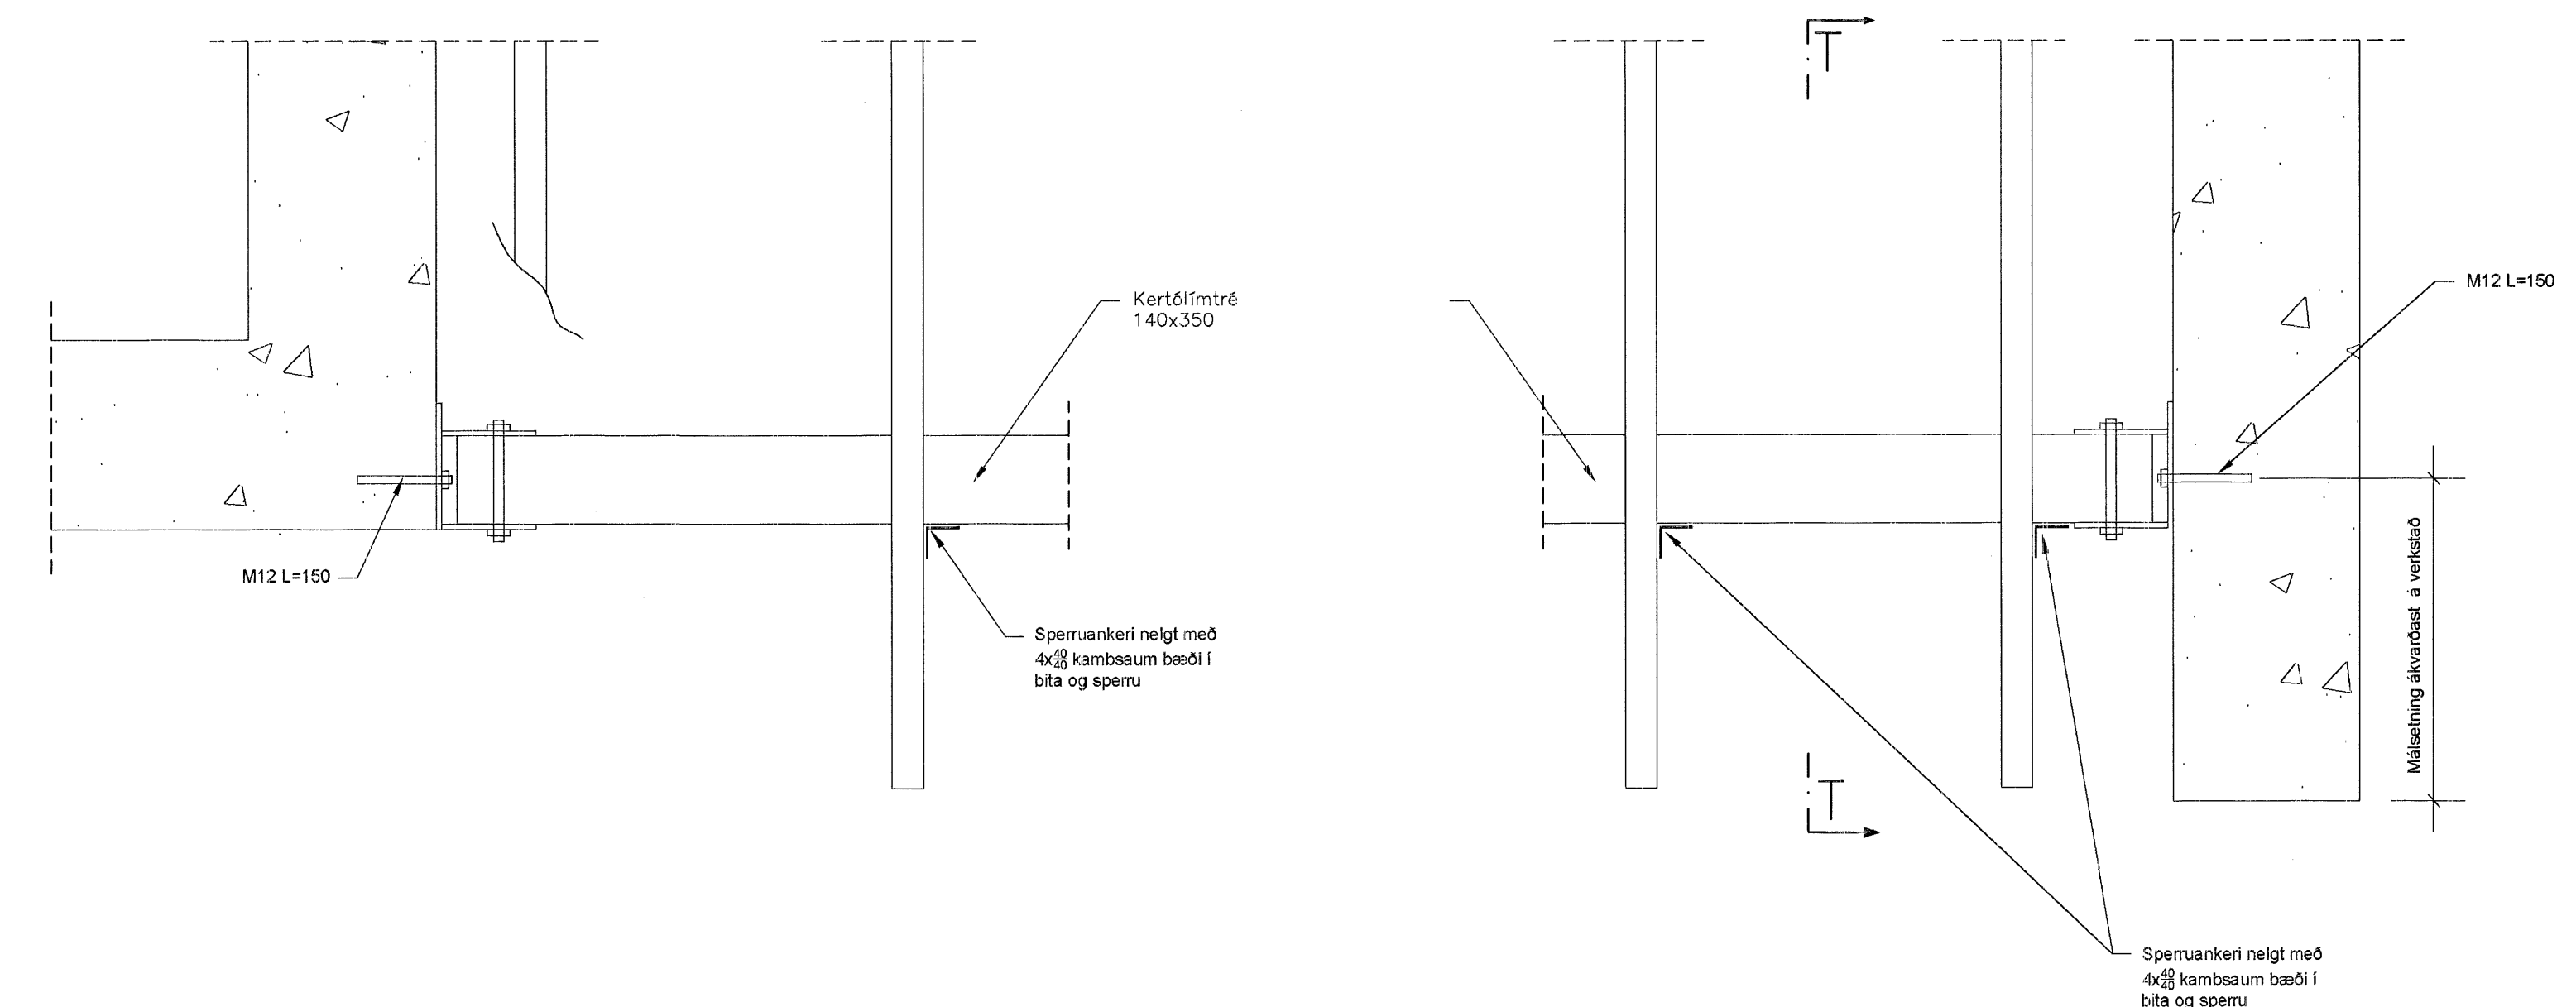

SNID N-N
1:10

SNID M-M
1:10

D

D

Samþykkt þann
16 JULI 2007
 Byggingufulltrúinn í Hafnarfirði
 F.h. Sigurbjartur Halldórsson

UTDAGA ÓÁ	SKYKINGI BYGGINGARTEIKNINGI	DAGI 26.03.07	HOUSINGI BH
DAGI UNDRITAFAR NAFN OG ET. NAFNDRÖGNAHÖRNINGI		UNDRITAFAR NAFN OG ET. NAFNDRÖGNAHÖRNINGI	
SMELLENN EY KT. 701267-0449 - HÖFDBÆSI, 2 - 300 AKRANES - SIMI 433-6000 - FAX 433-6001 NAFN DRÖGNAÐAR BERGDÓR HELGASON BYGGINGARTEIKNINGARFRÉÐINGUR KT. 270474-4899 UNDRITAFAR OG ET. NAFNDRÖGNAHÖRNINGI <i>Bergþór Helgason</i>			
STADI A1	SKALA 1:50, 1:10	DAGI 04	HOUSINGI BH
VERI GLITVELLIR 30 ÞAKVIÐUR DEILI OG SNID			TEIÐINGI B124 V060075

ÖLL MÁL ERU Í mm OG HÆÐARKÓTAR ERU Í m

1

2

3

4

5

6