




Gluggi 1  
fatah.  
1stk

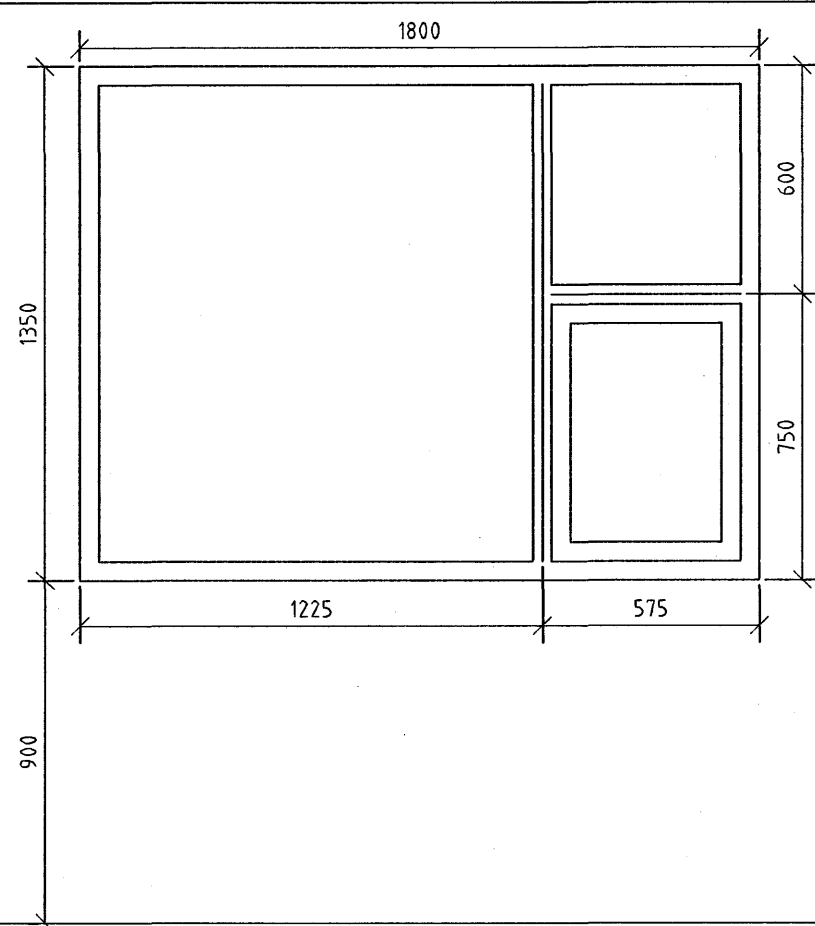


Gluggi 2  
herb.  
4stk.

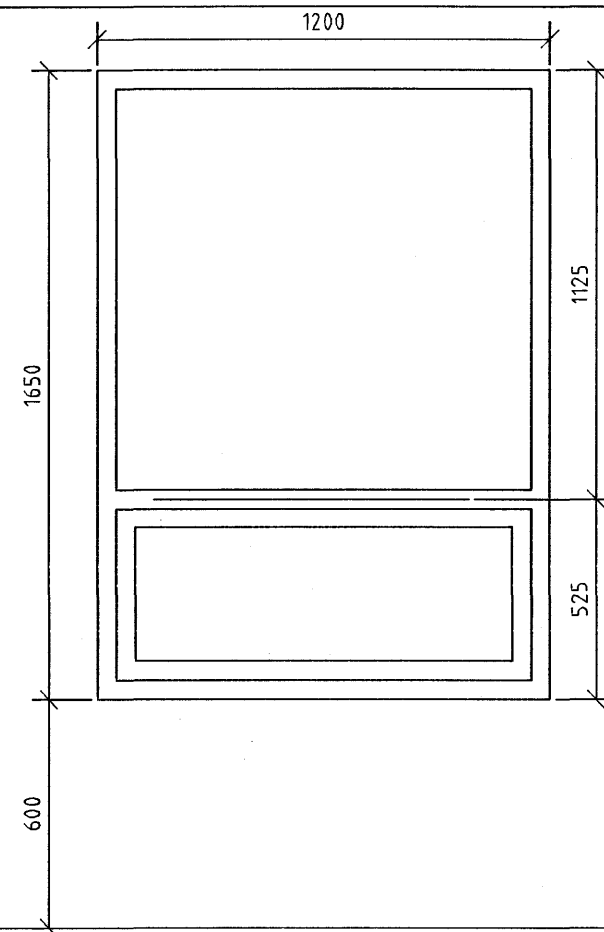


Gluggi 3  
stofa/svefnh.  
3stk.

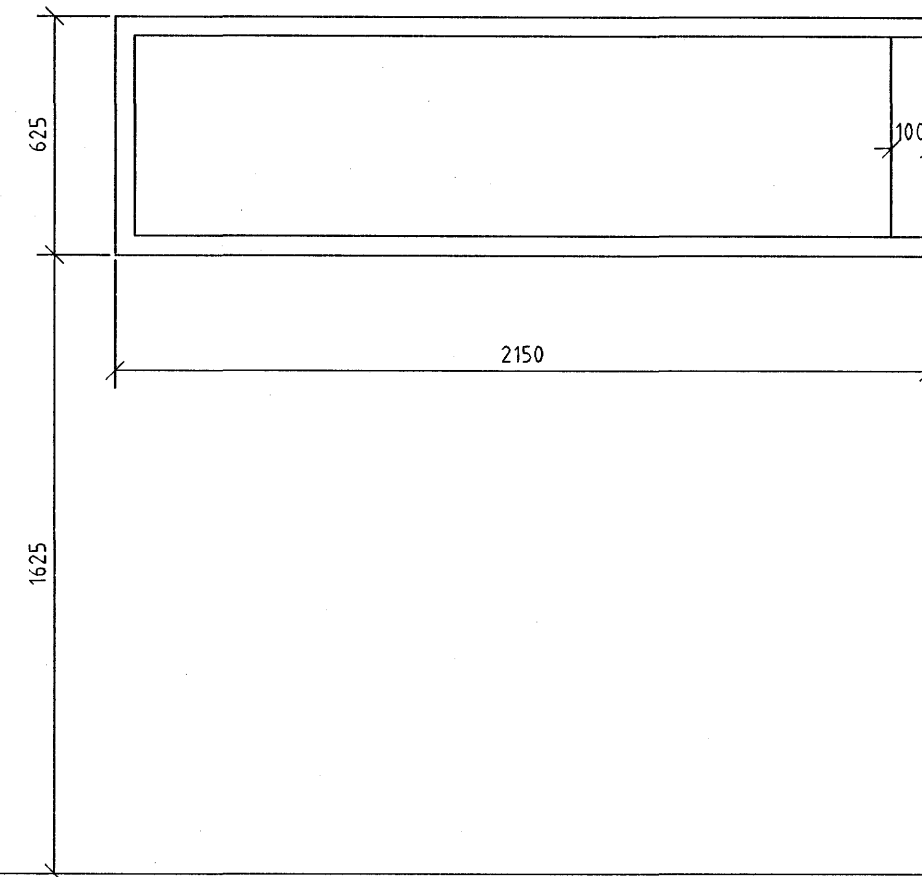


Gluggi 4  
horngl. stofa  
1stk

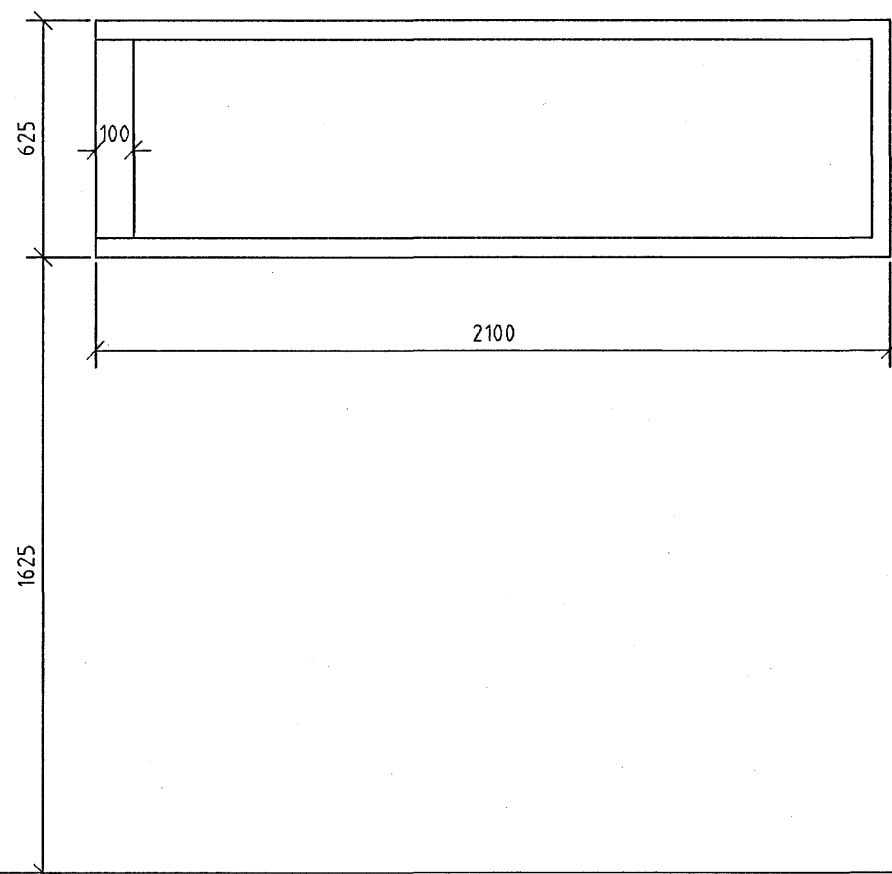

Gluggi 5  
horngl, stofa  
1stk.

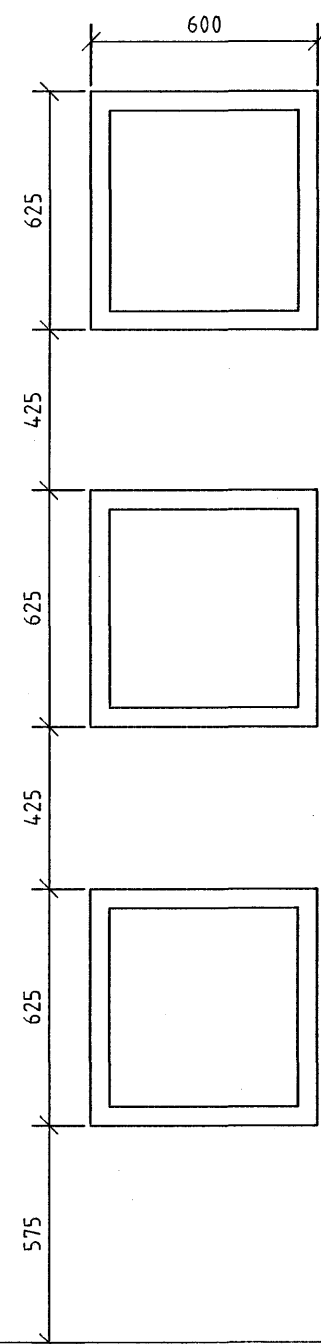

Gluggi 6  
stofa  
3stk

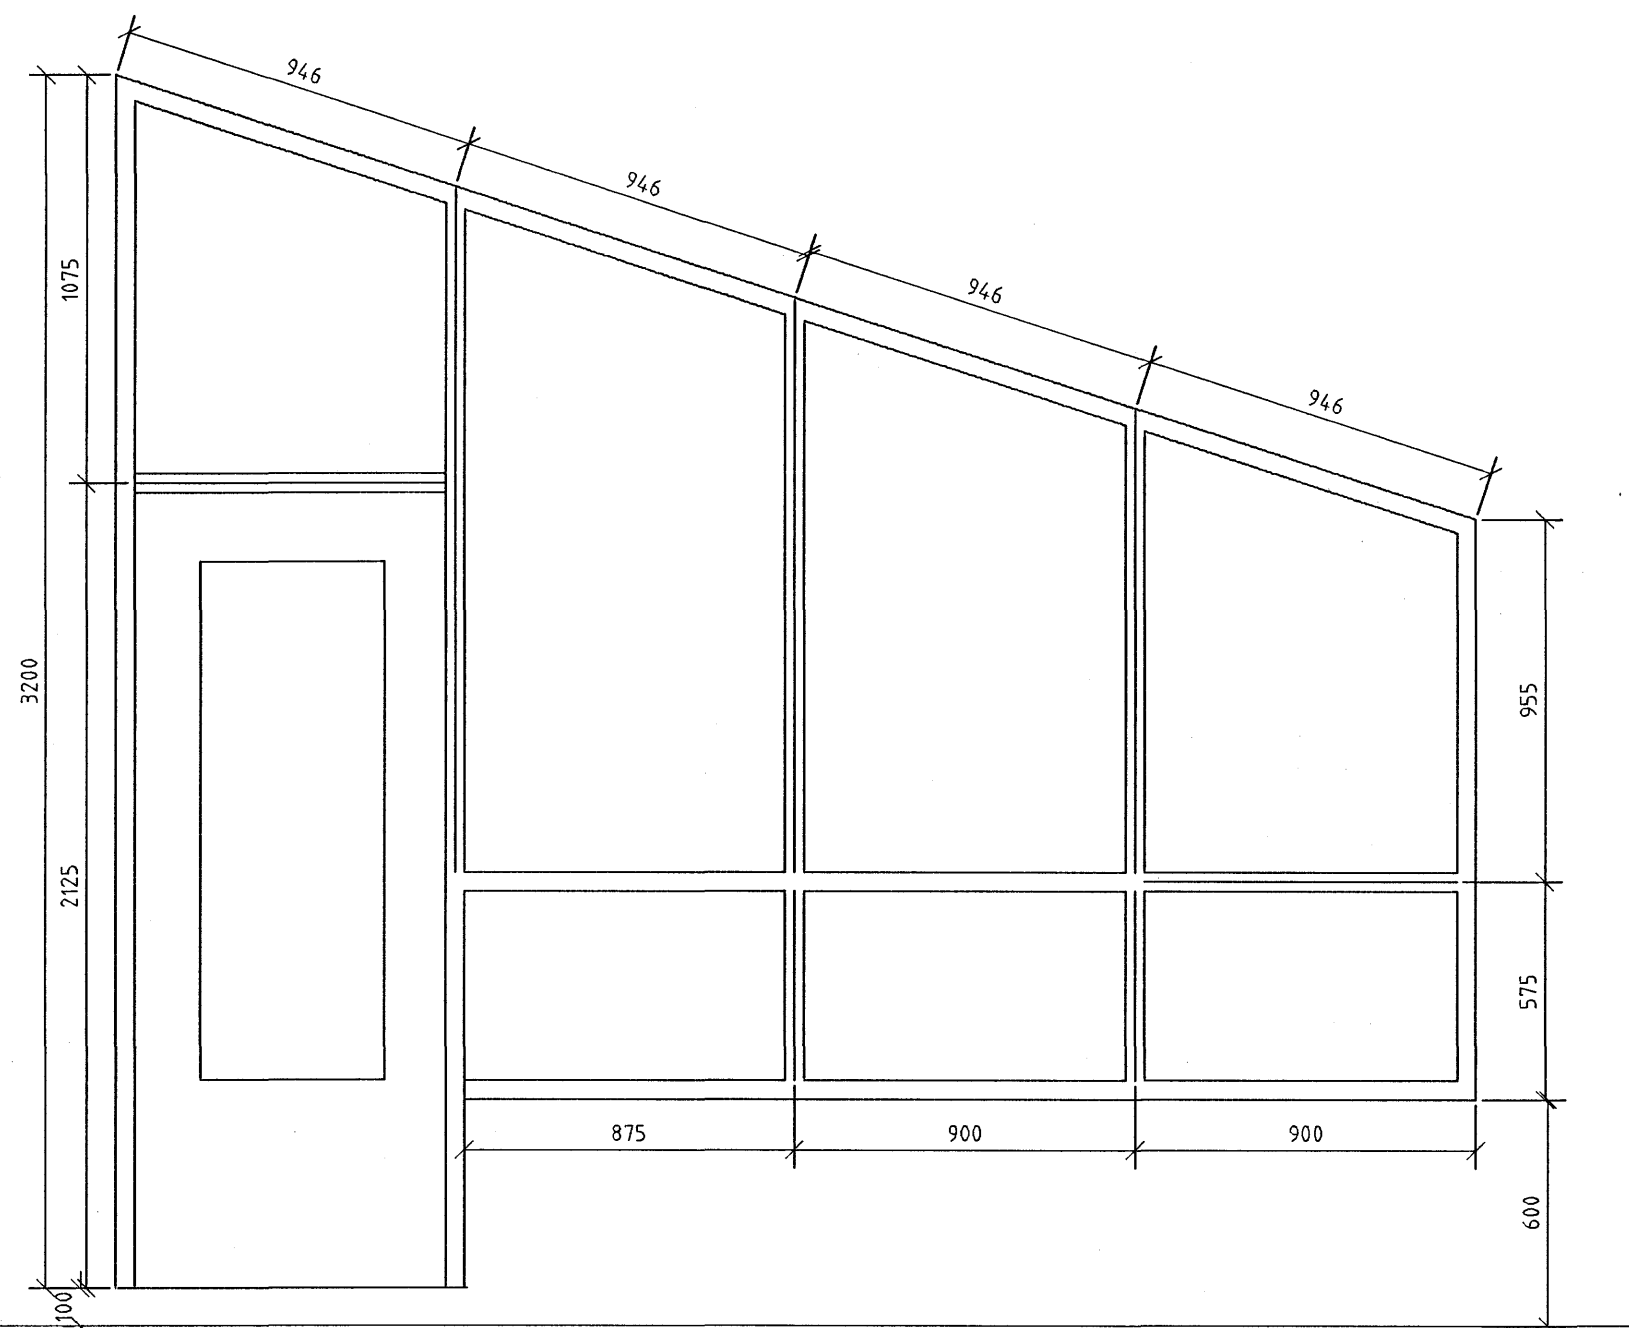


Gluggi 7  
hurð og gluggar, stofa  
1stk.

Breytingar: Dags:

Staðgreinir  
Landnúmer.

Glitvellir

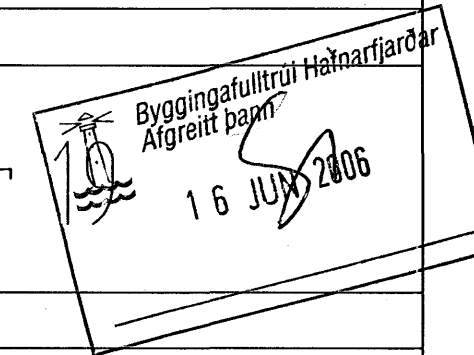

gluggateikningar

hannað Kristín S Jónsdóttir

mk. 1:20

nr. 5

dags.

undirskrift:

OKarkitektar ehf

s.820-5780  
Álfheiði 14

Kristín S.Jónsdóttir arkitekt kt.080751-4199  
netfang: ohjkj@hive.is/okarkitektar@isl.is