



Íbúðanr.	Töfluheiti	Íbúðanr.	Töfluheiti
06-05	T6.1	06-04	T6.2
05-05	T5.1	05-04	T5.2
04-05	T4.1	04-04	T4.2
03-05	T3.1	03-04	T3.2
02-05	T2.1	02-04	T2.2
01-04	T1.1		

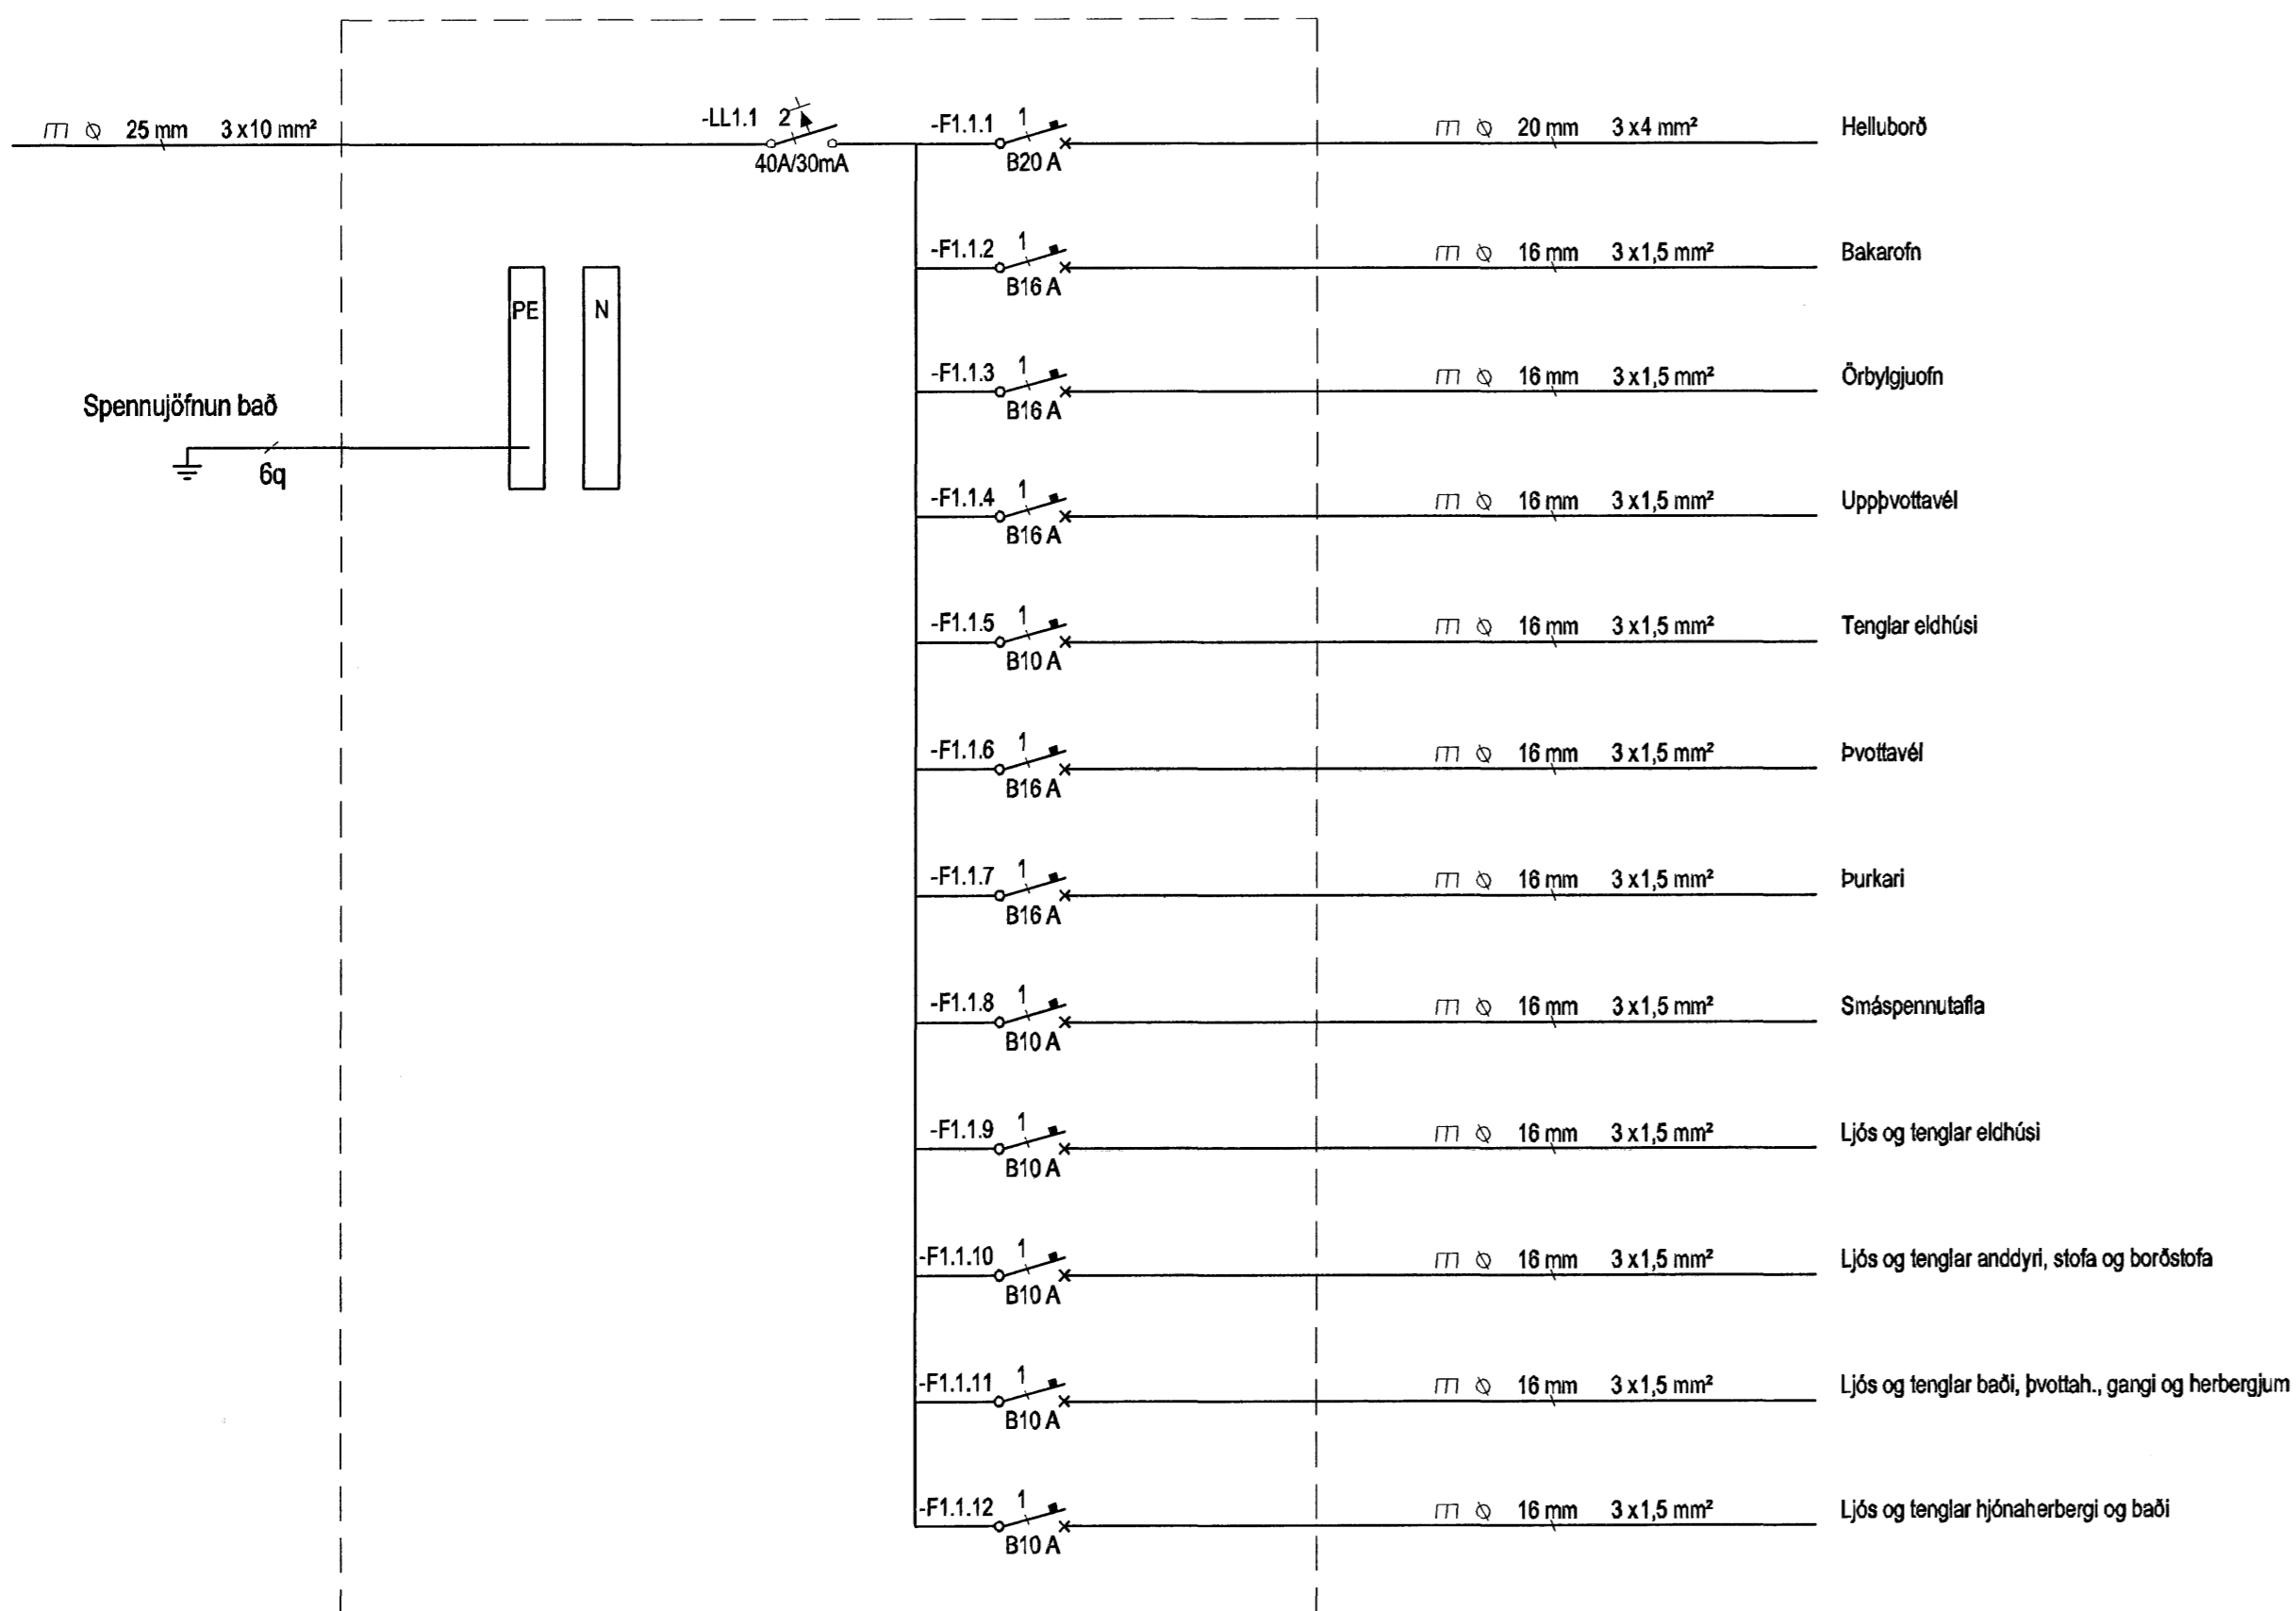

Greinatafla T6.0 sameign 6 hæð

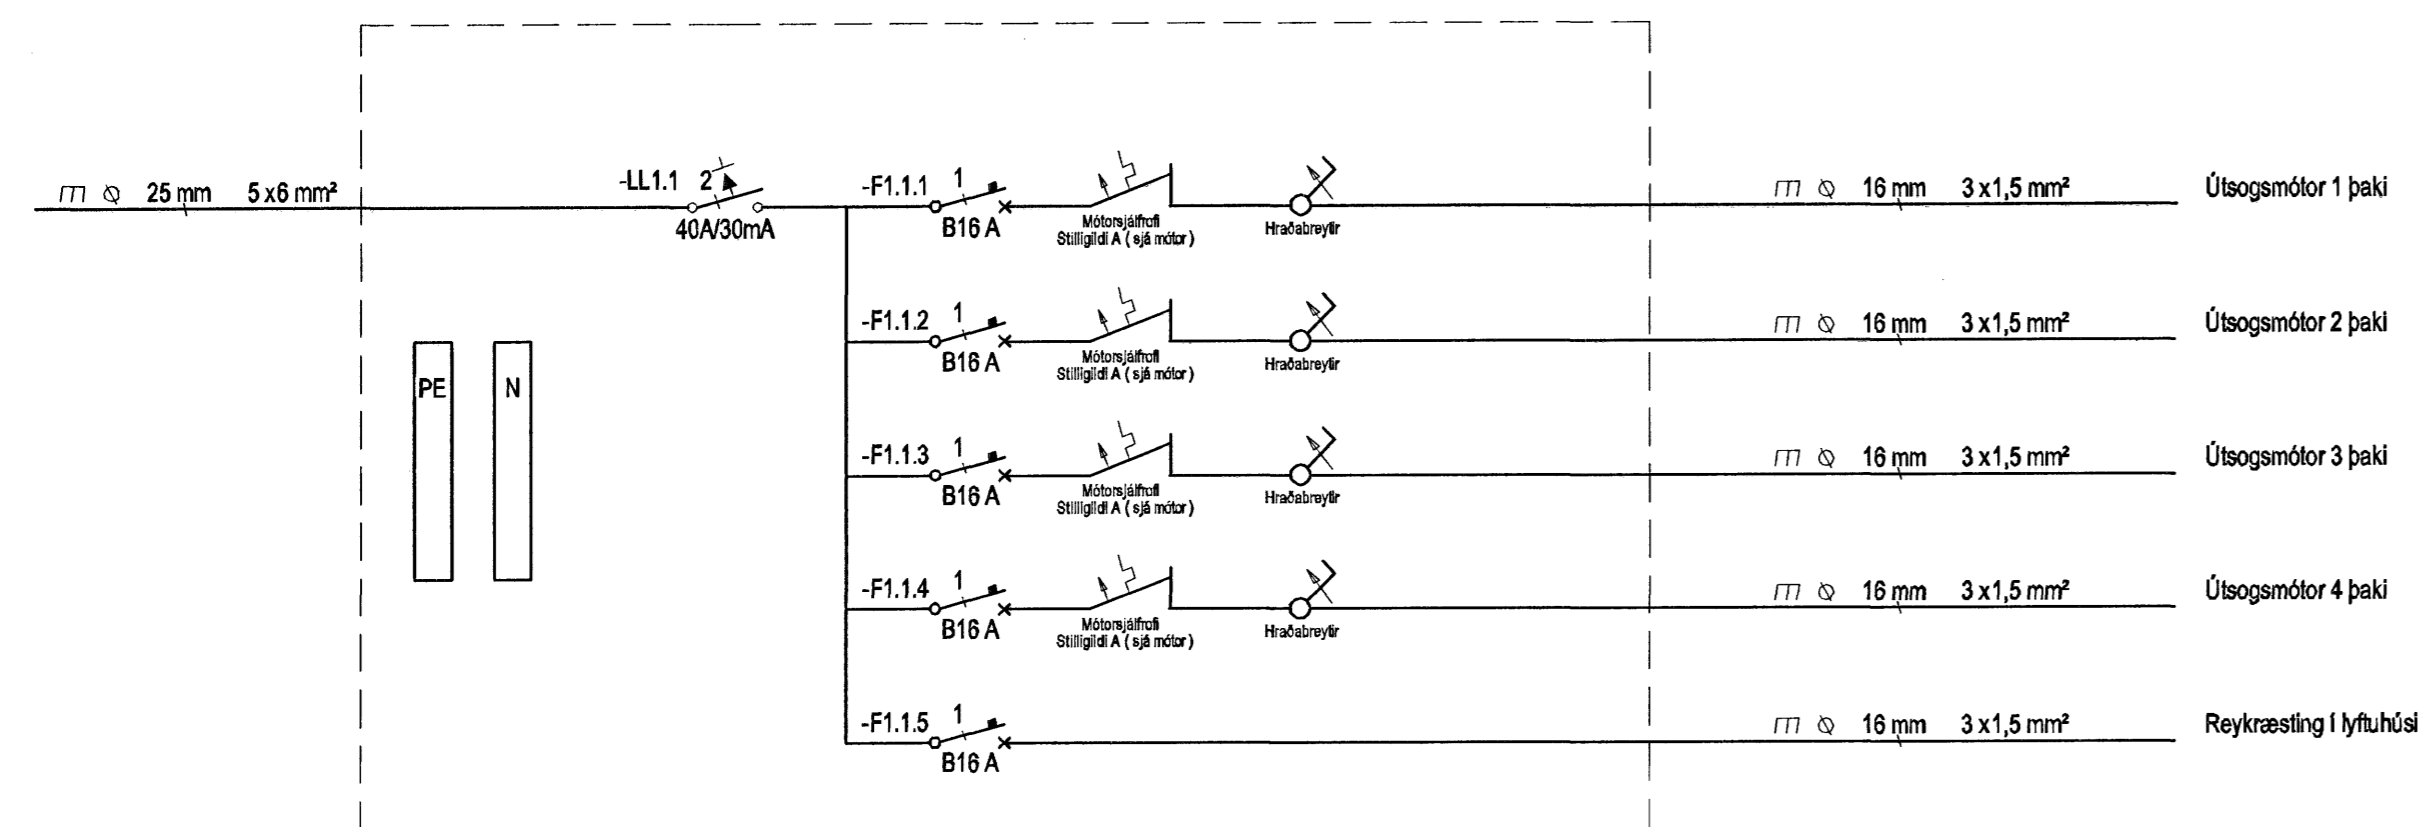

Hönnuður:
Gunnar E Sveinsson
Yfirfarir:
Sambýkt: Davíð Sörðsson kt: 100356-3339

Breytingar:

Aðalhönnuður:

Fjölbýlishús
Skipalón 6
220 Hafnarfirði

Einlínummynd
Greinatöflur íbúðum og sameign 6.hæð
Mkv: ---

RTS
VERKFRÆÐISTOFA

Grensásvegur 3
108 Reykjavík
Sími 520 9900
Fax 520 9901
www.rts.is



83-1840-1-

14.08.2008

xx1102

A

Mælska on 0 1 2 3 4 5 6 7 8 9 10 11 12 13 14 15 16 17 18 19 20 21