


K = 30,80  
FGK = 30,82


K = 29,95  
FGK = 29,97

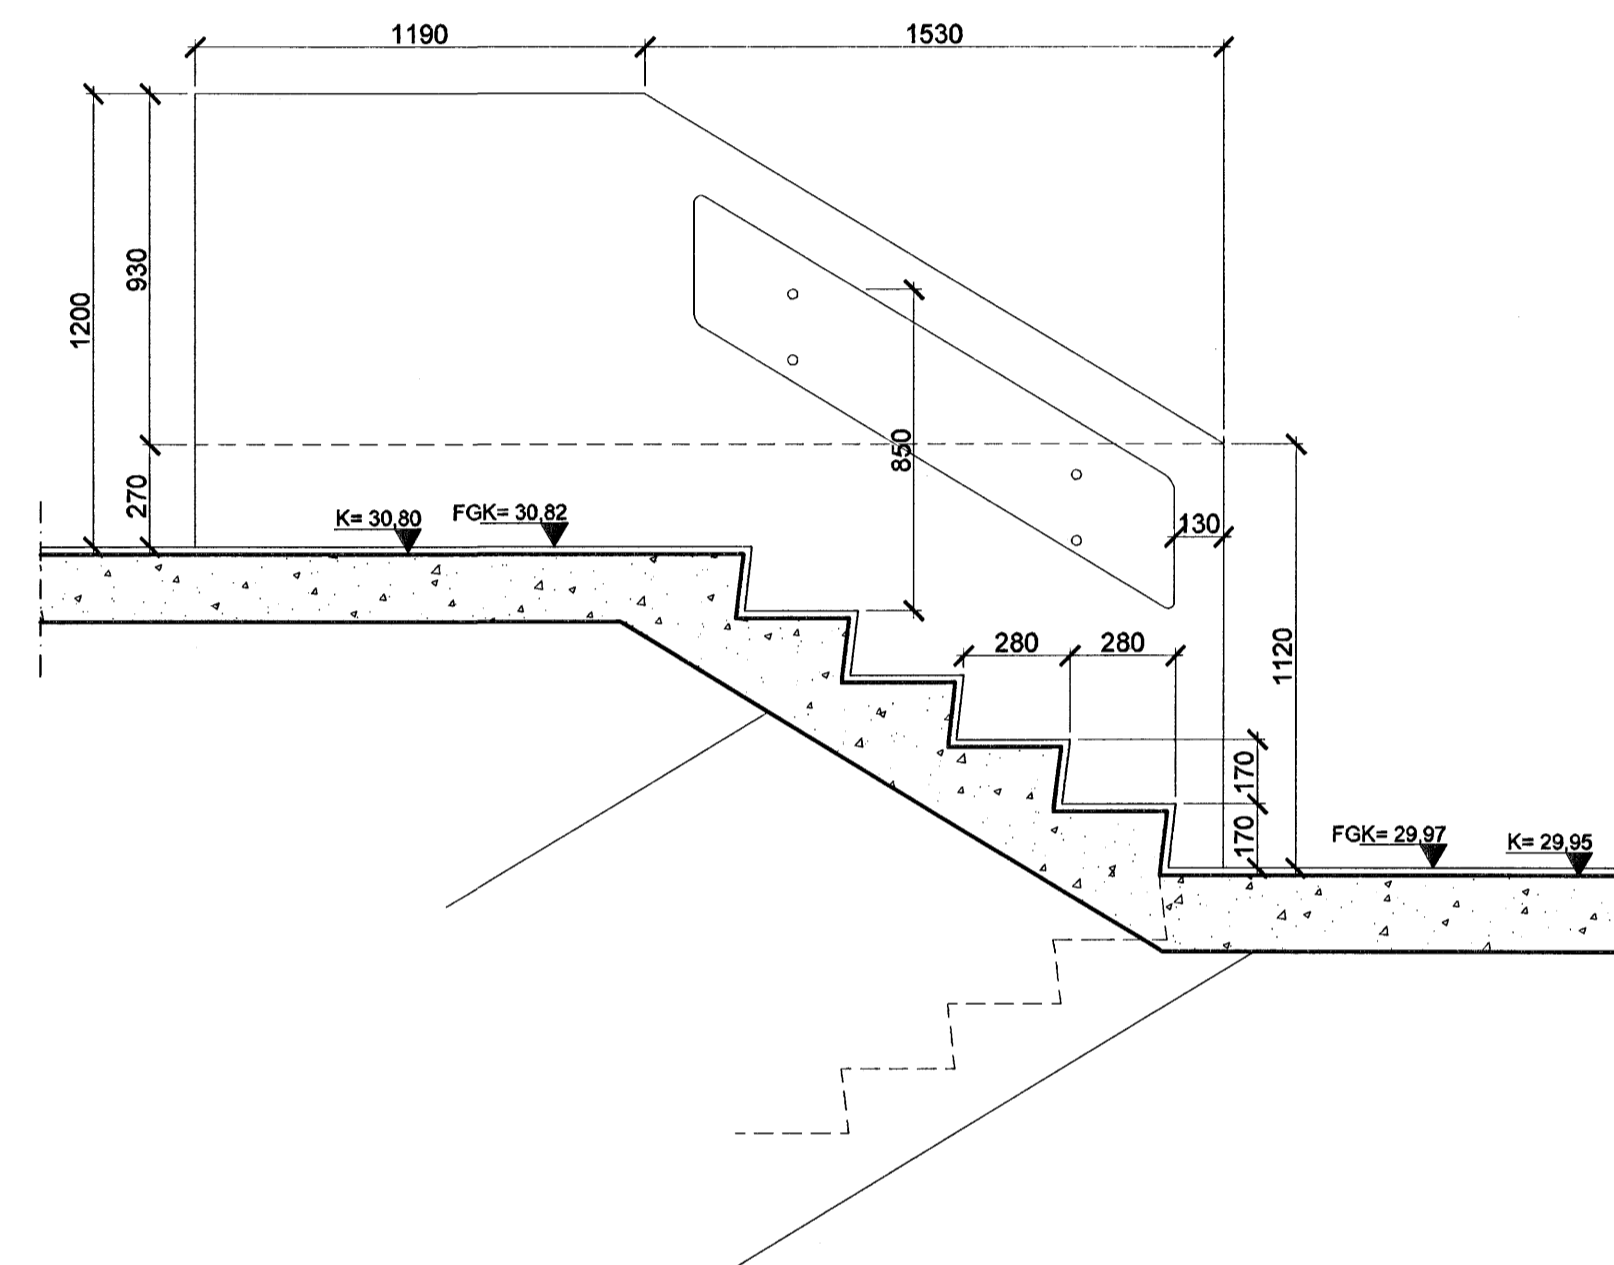

K = 30,80  
FGK = 30,82

FGK = 29,97  
K = 29,95

ÚTBODSTEIKNING  
MINNKUÐ A1 > A3

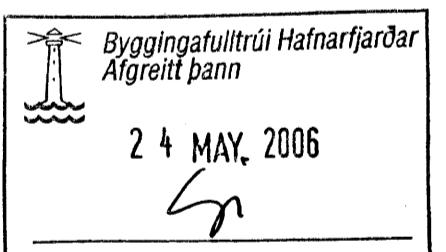

DAGSETNING	BREYTING	SAMPYKKT
A		
B		
C		
D		


STADUR:

HAFNARFJÖRÐUR

VERK:  
FLENSBORGARSKÓLI  
BYGGING C

TEIKNING:  
STIGI 3. HÆÐ  
GRUNNMYND, SNEIÐING

VERKNR:	MÆLIKVARDI:	TEIKN.NR:
171C	1:20	B321
	TEIKNAB: 10.1.2006 SSB	

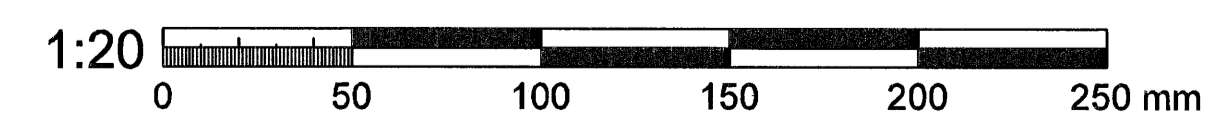

ARKITEKTASTOFAN ehf.   
Ormar Þór Guðmundsson og Örnólfur Hall

Borgartún 17 IS-105 Reykjavík Sími 562 6833 Fax 562 6835  
arkitektastofan@arkitektastofan.is www.arkitektastofan.is