




Grunnmynd
1:50

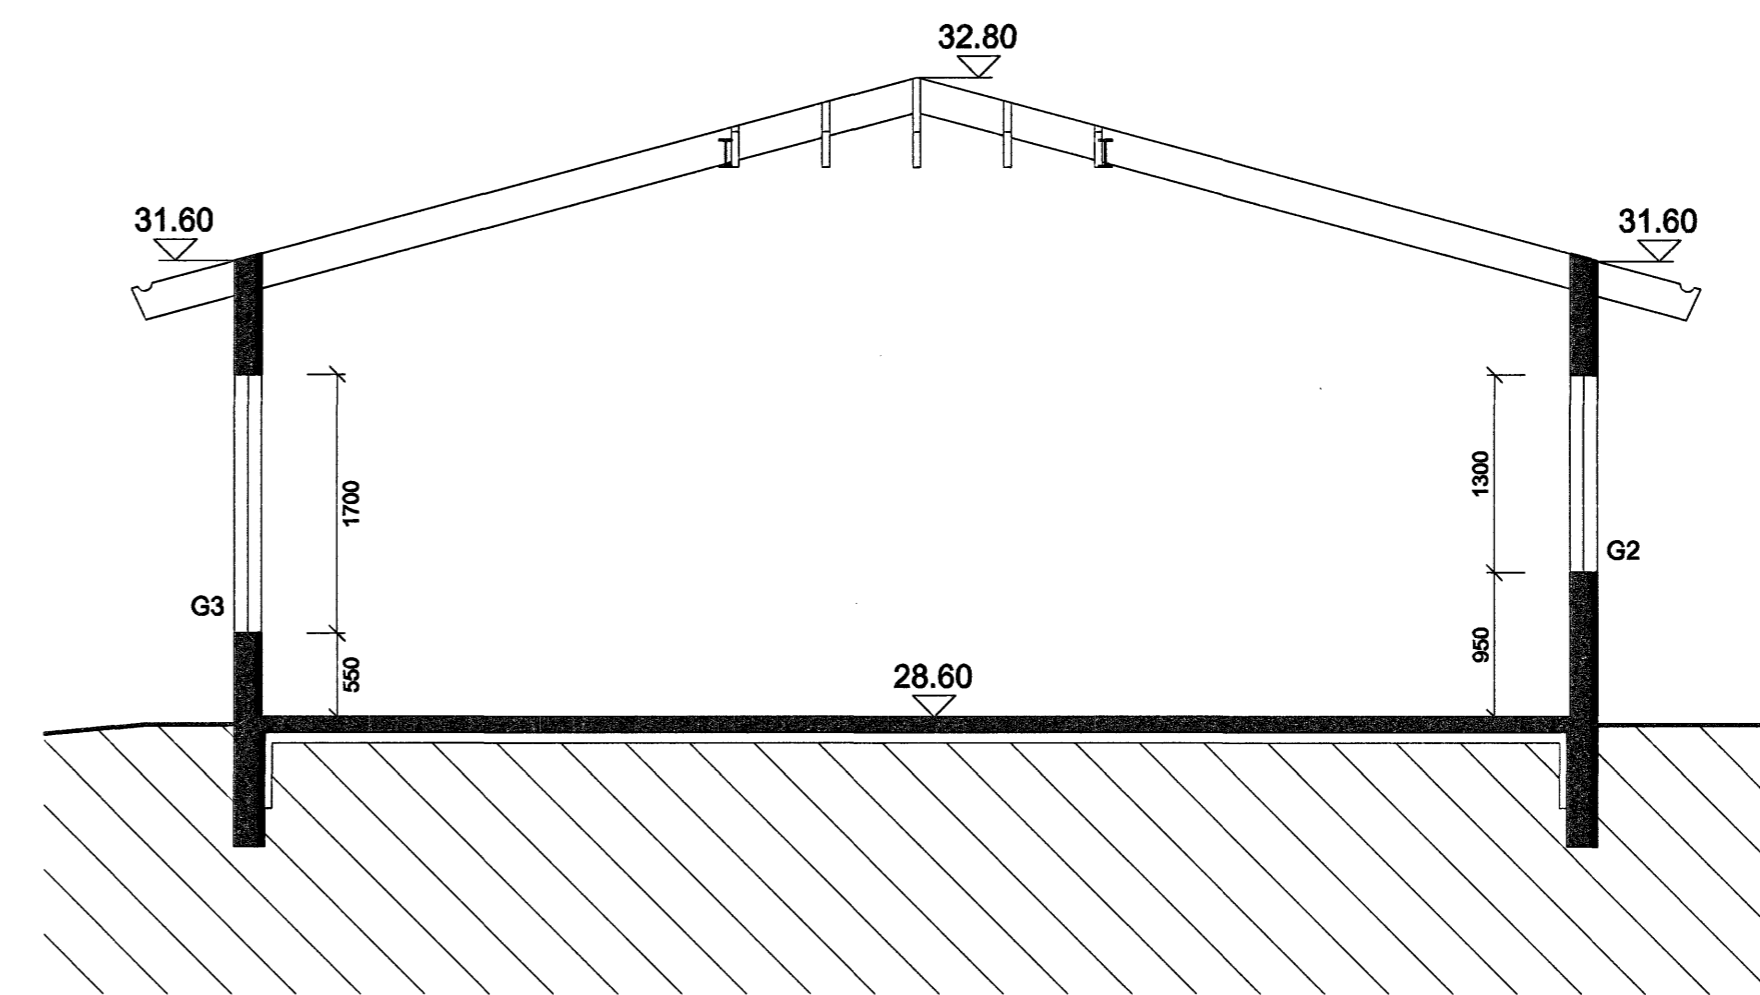

Skurður A
1:50

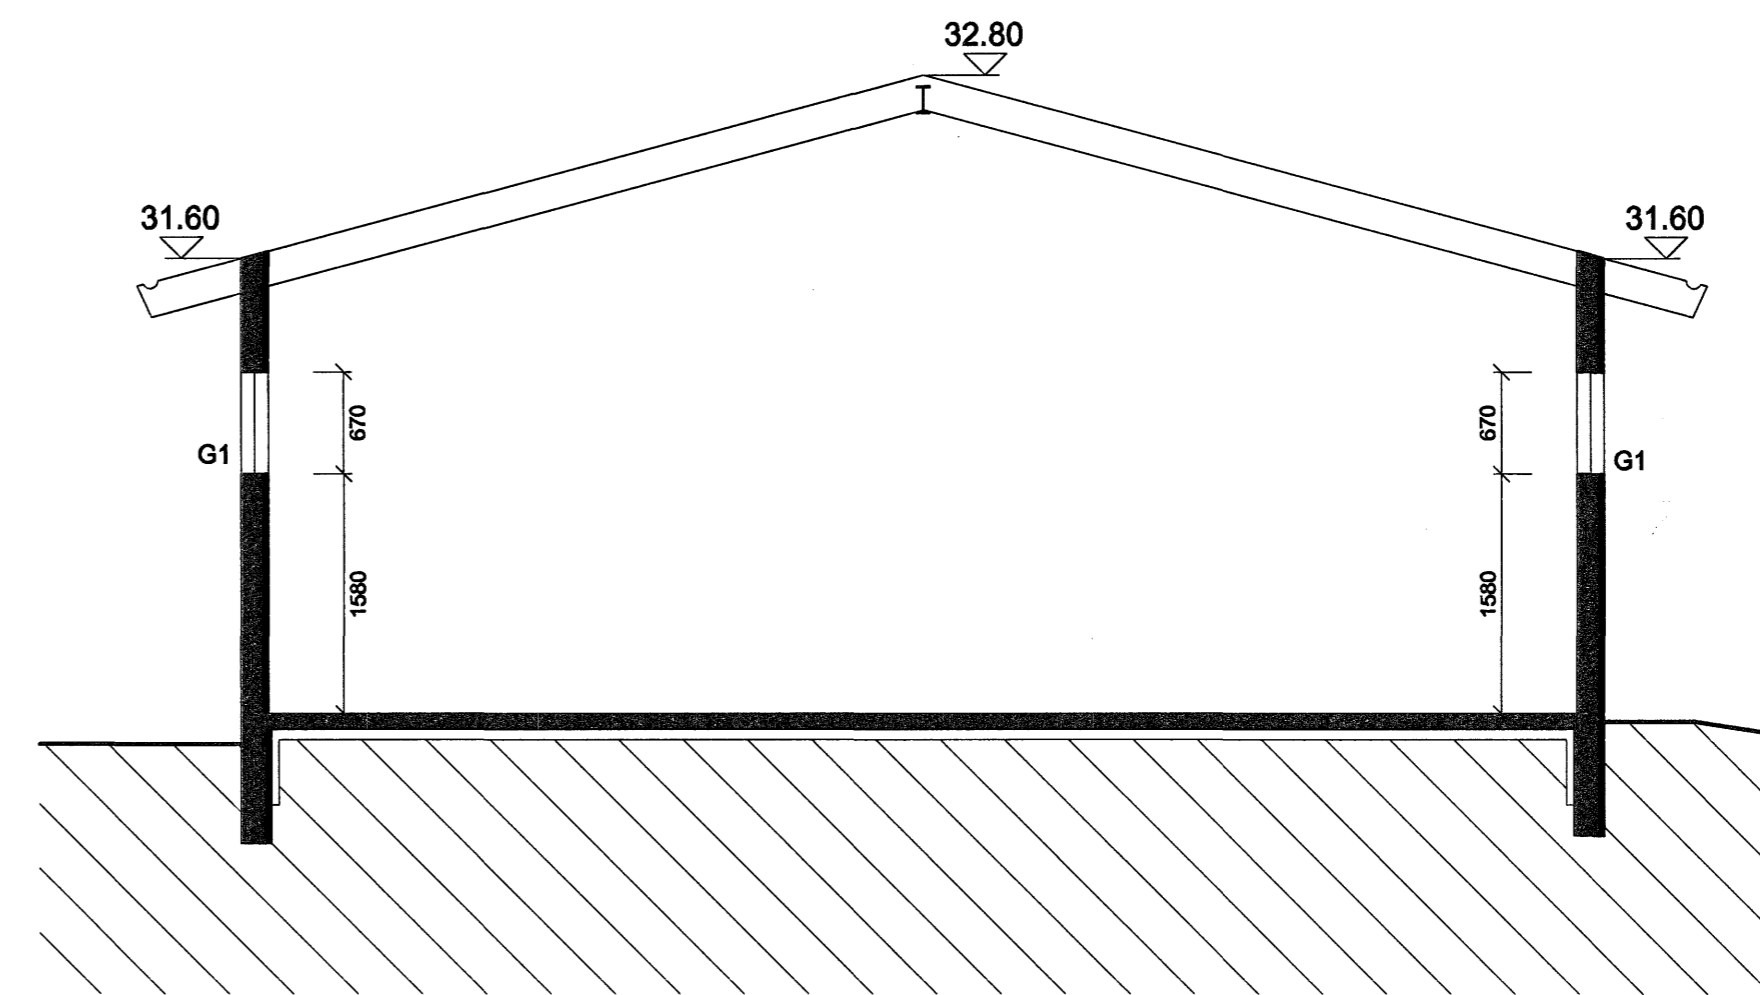

Skurður B
1:50

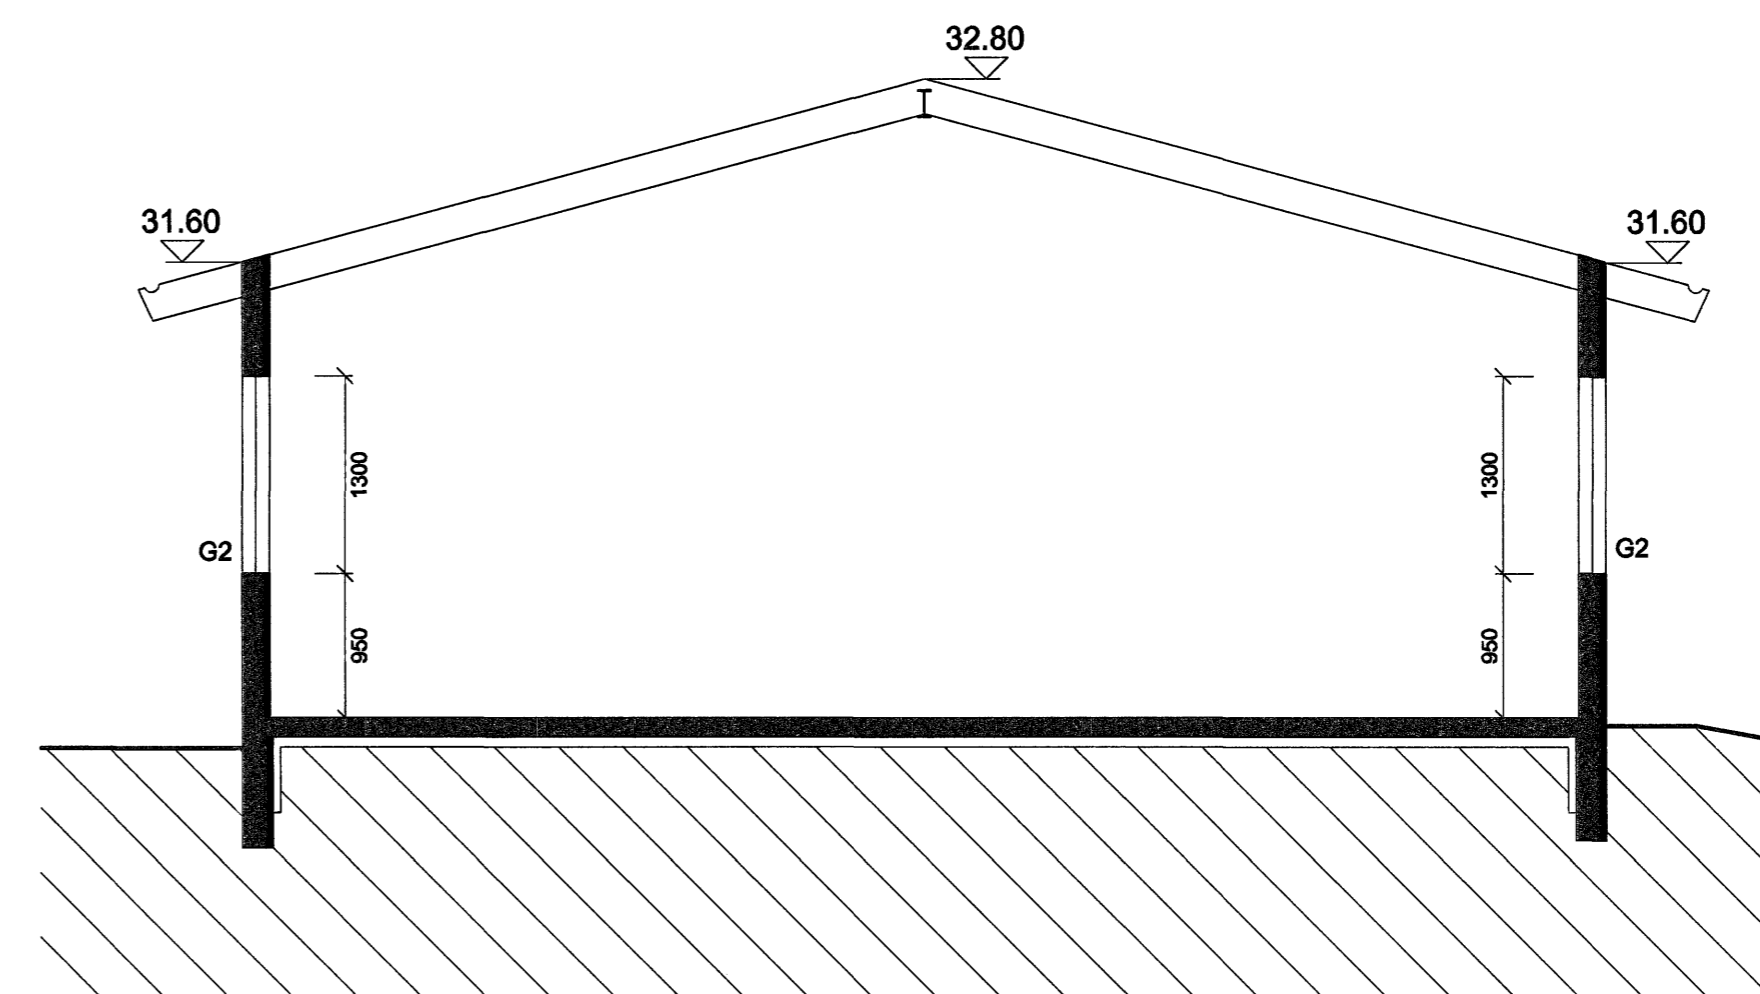

Skurður C
1:50

Árni Þór Helgason, arkitekt
Vesturbraut 9, 220 Hafnarförður
Símar: 565 7872/898 5338 Fax: 565 7872
Nett: husalisti@almnet.is
Kt. 030755-3408

Kvistavellir 41

Grunnmynd
Skurðir

Mælikv (A1):
1:50

Byggingafulltrúi Hafnarfjarðar
Algrænt þann
12 MAY 2006
VPS

Teikn nr. 21 - 001
Nr. x af x
Dags. 2. maí 2006