



ADALTAFLA B1-T1

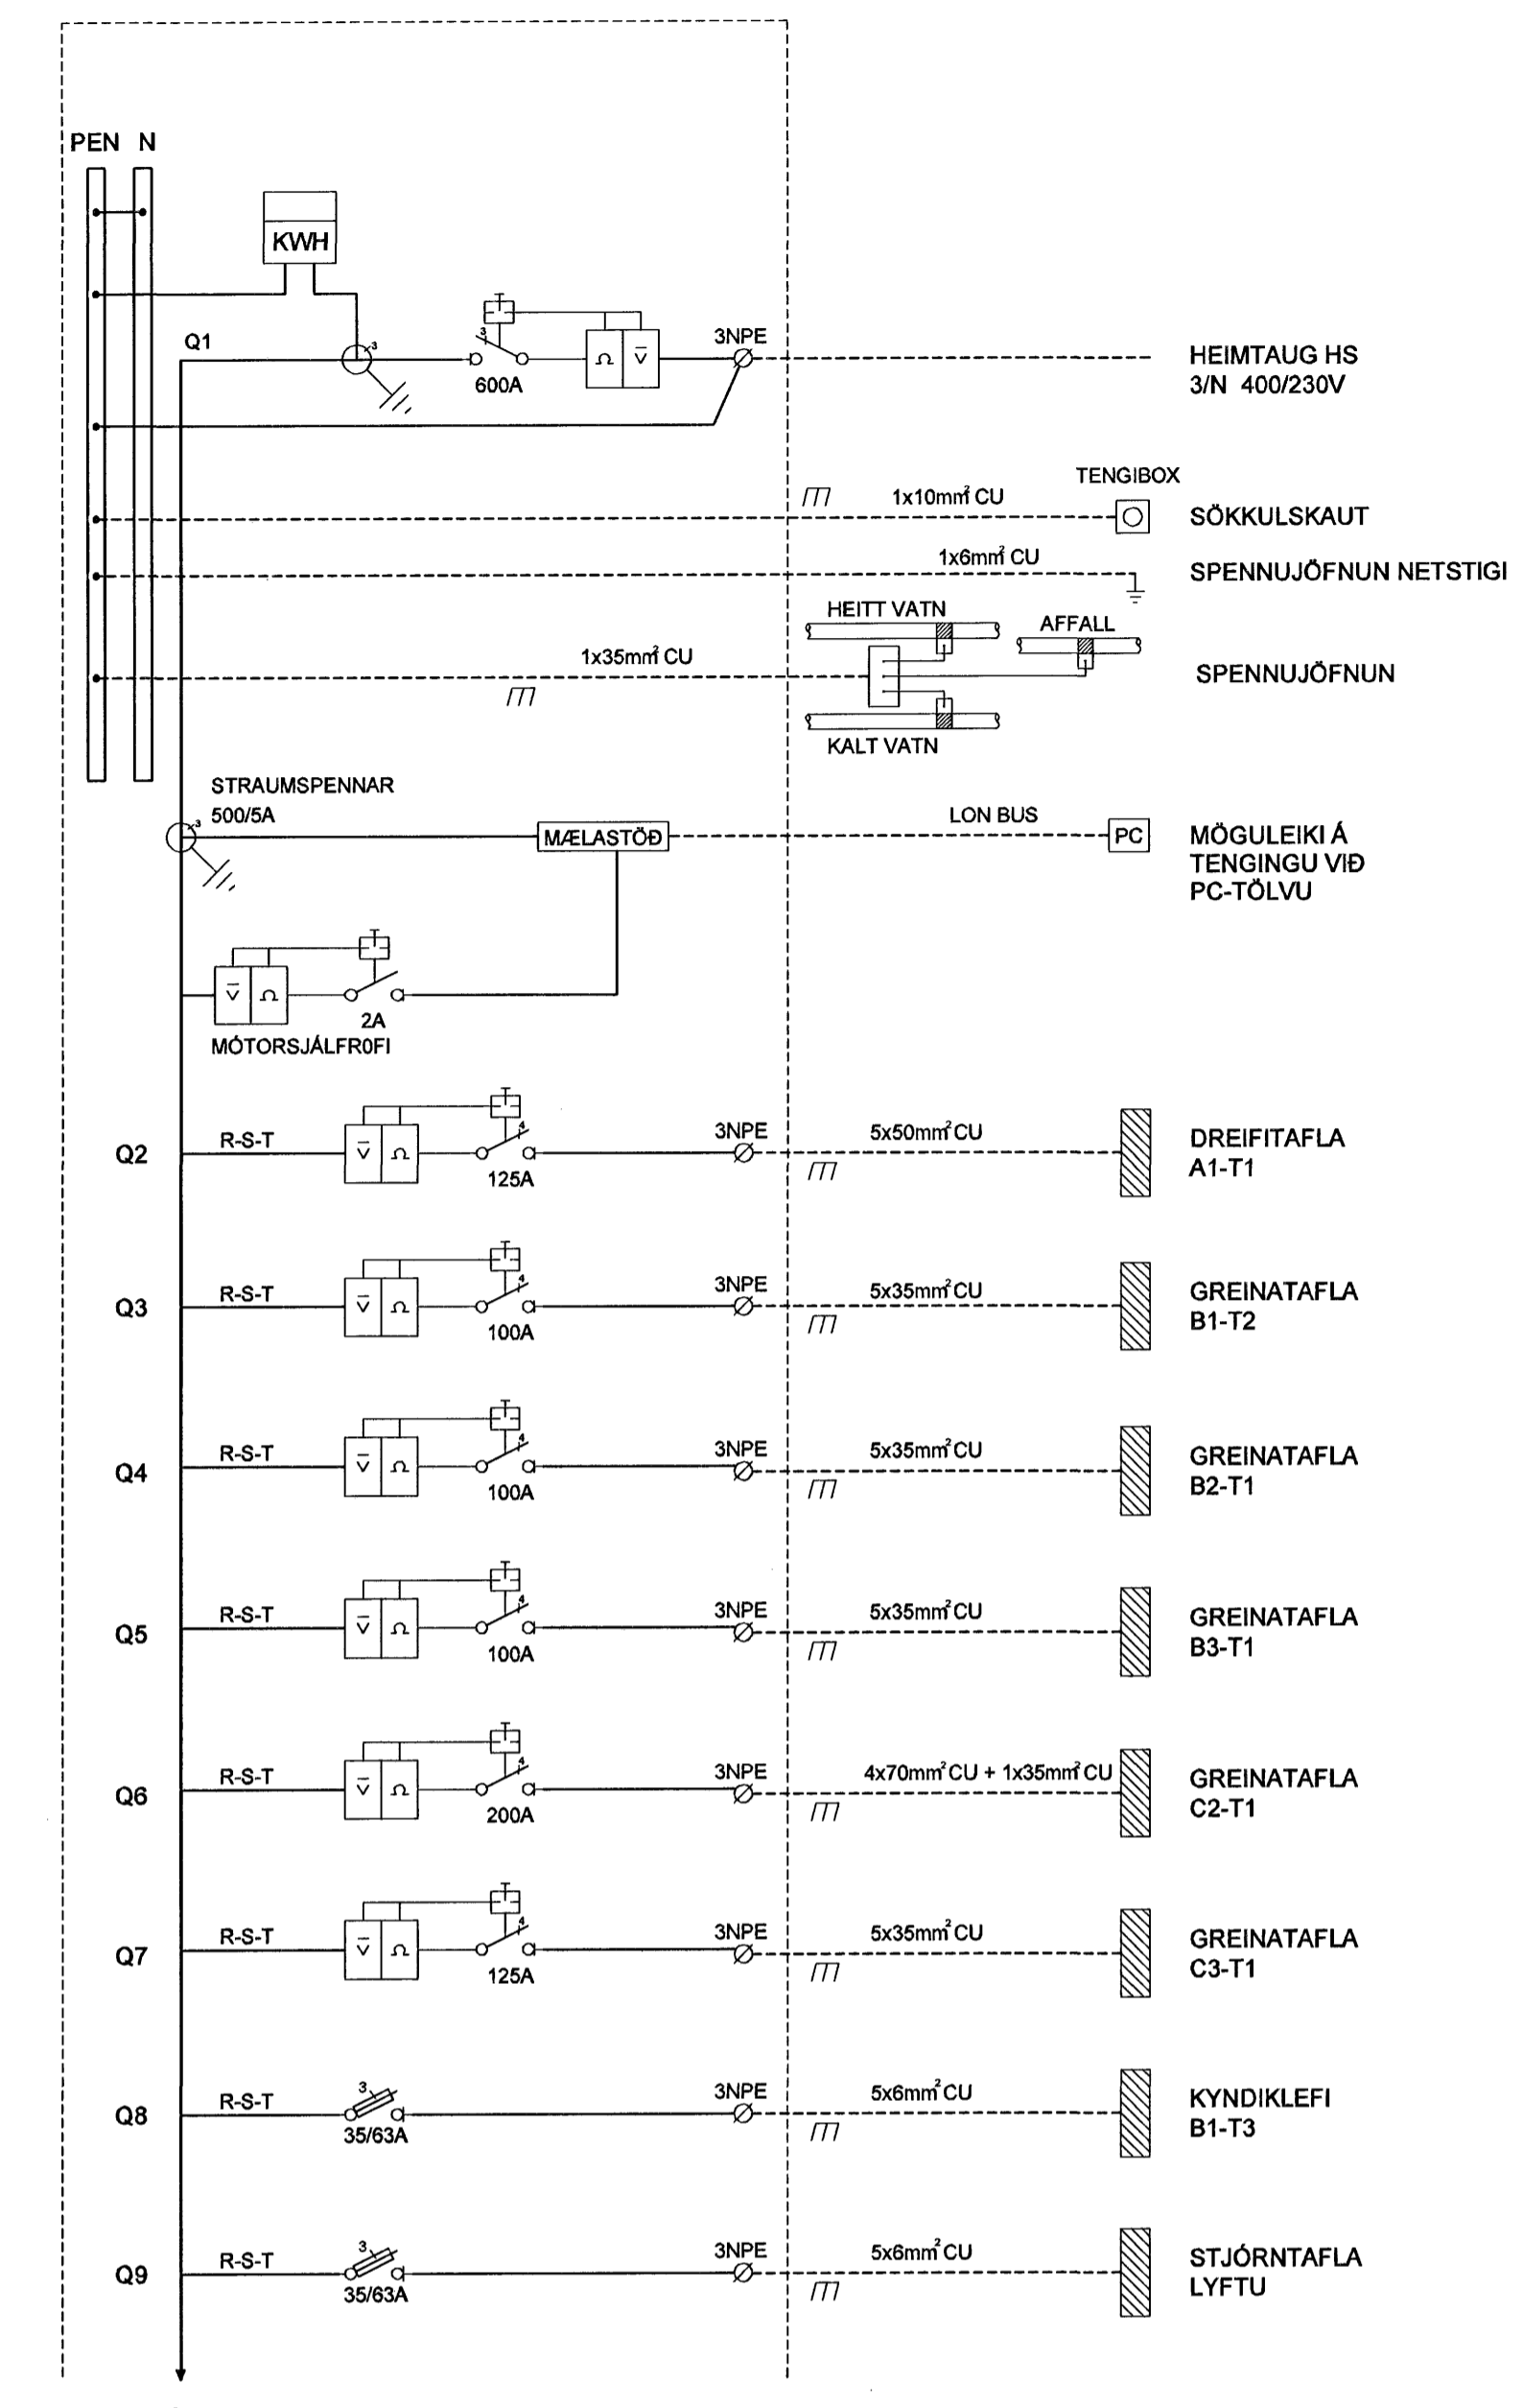


SJÁ TEIKNINGU B-R1 E1-1


AFSTÖÐUMYND 1:500

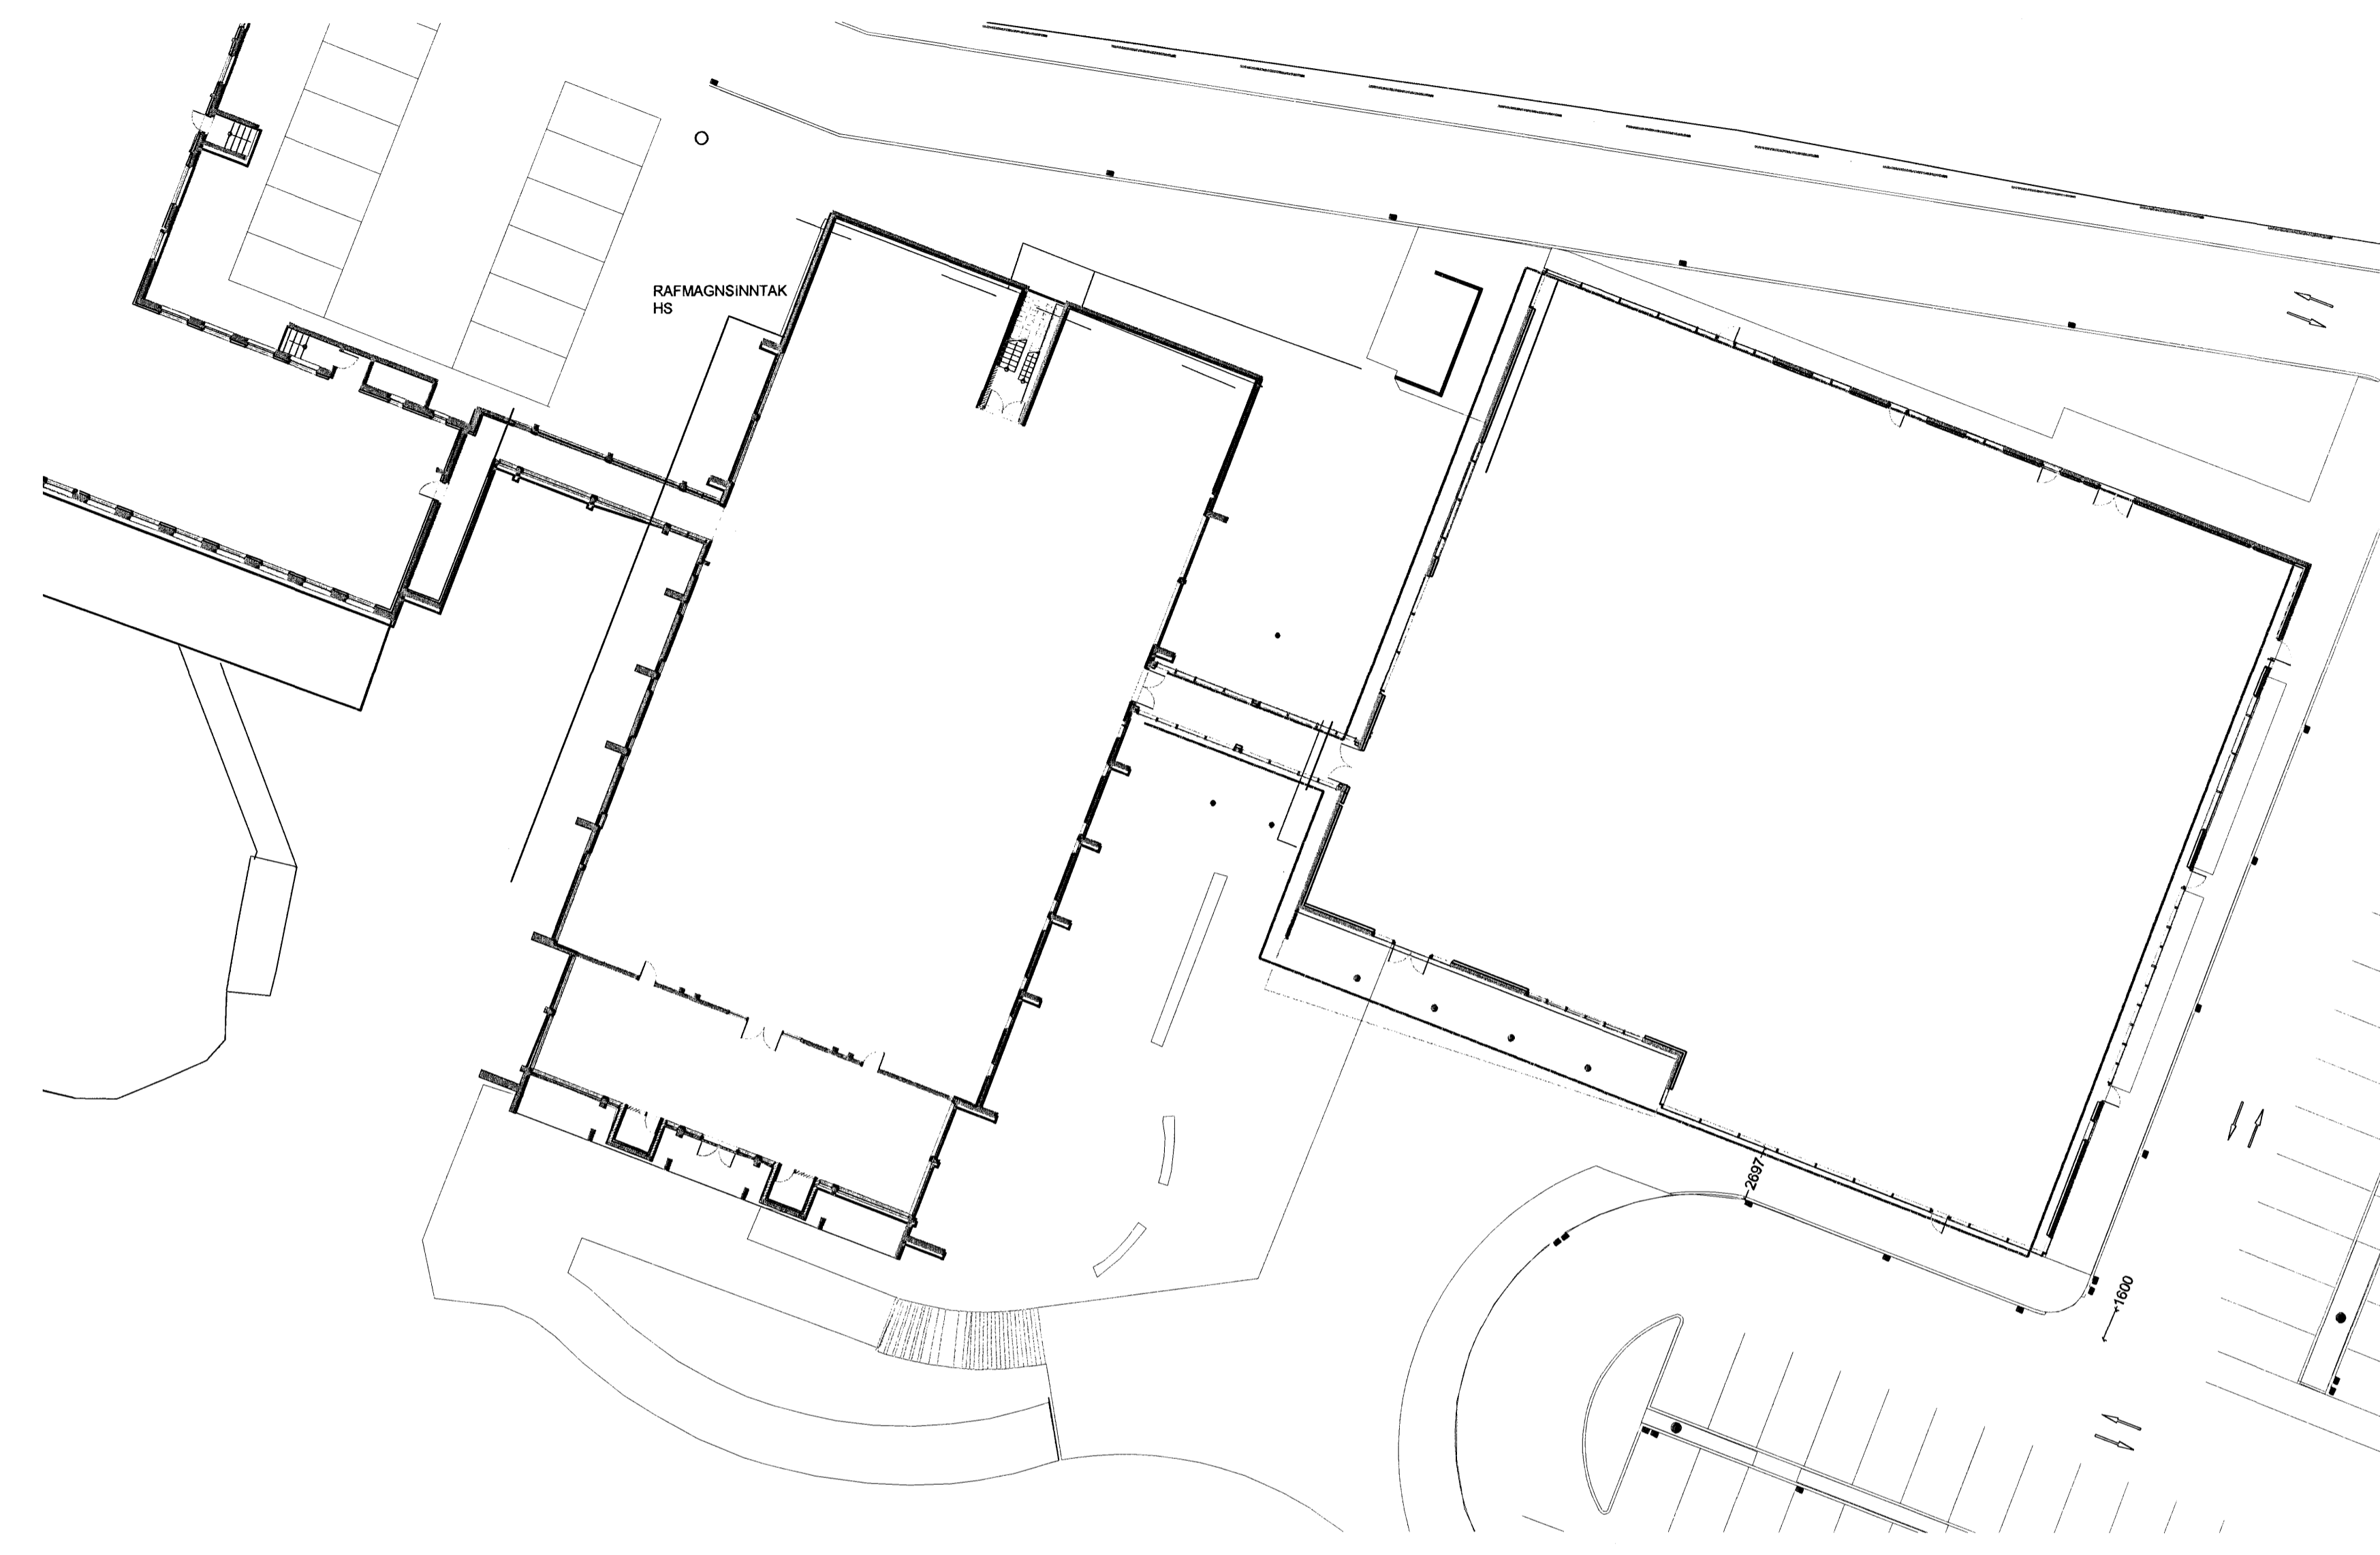


SNID A 1:50

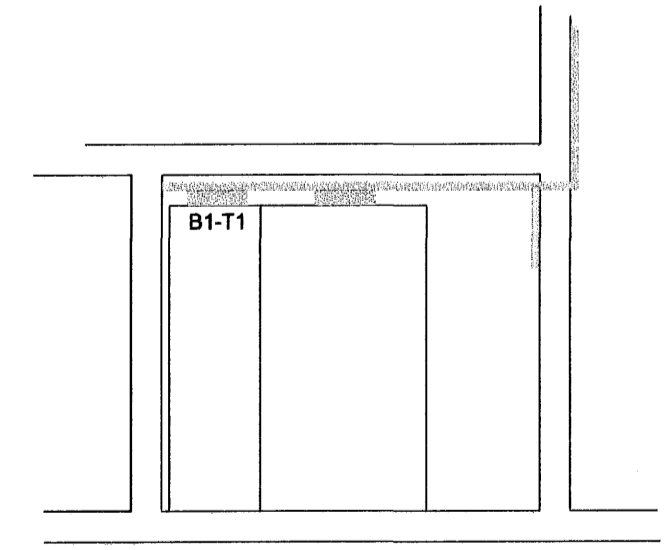

SNID B 1:50

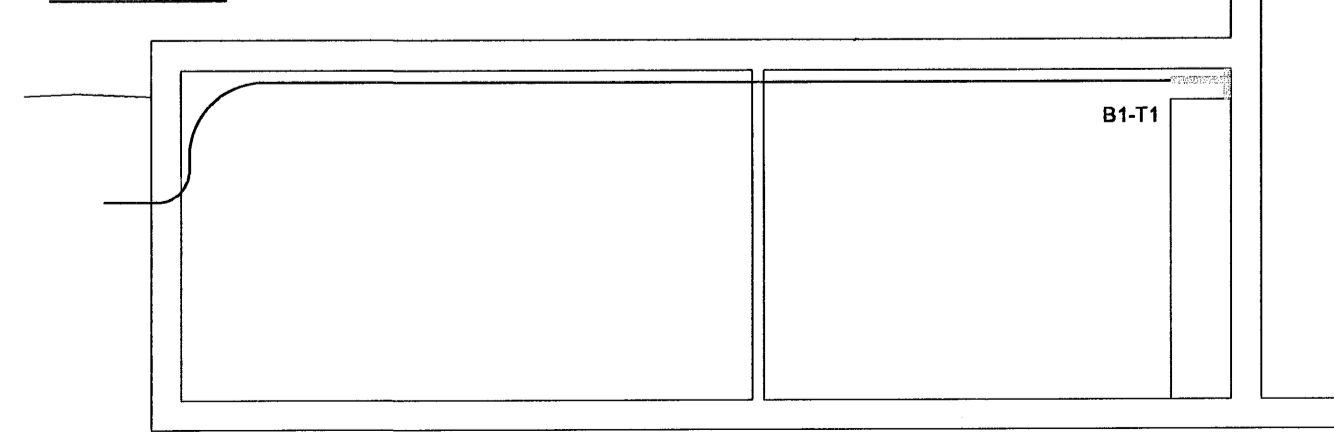


TILLAGA AÐ ÚTLITI AÐALTÓFLU 1:20

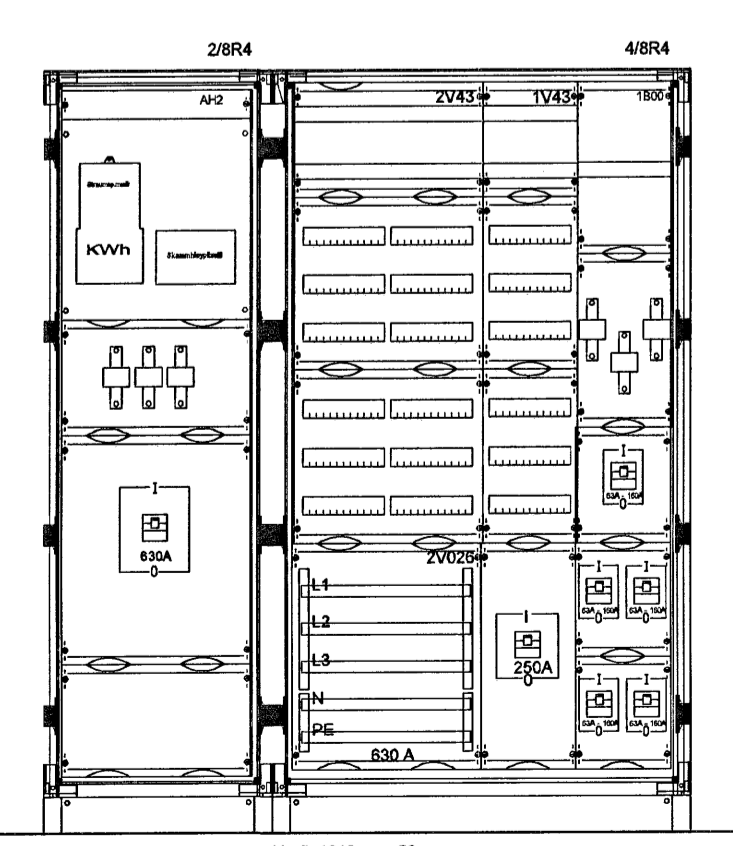


Hæð: 1913mm +50mm
Breidd: 500mm
Dýpt: 400mm

Hæð: 1913mm +50mm
Breidd: 1100mm
Dýpt: 400mm

GRUNNMYND TÖFLURÝMIS

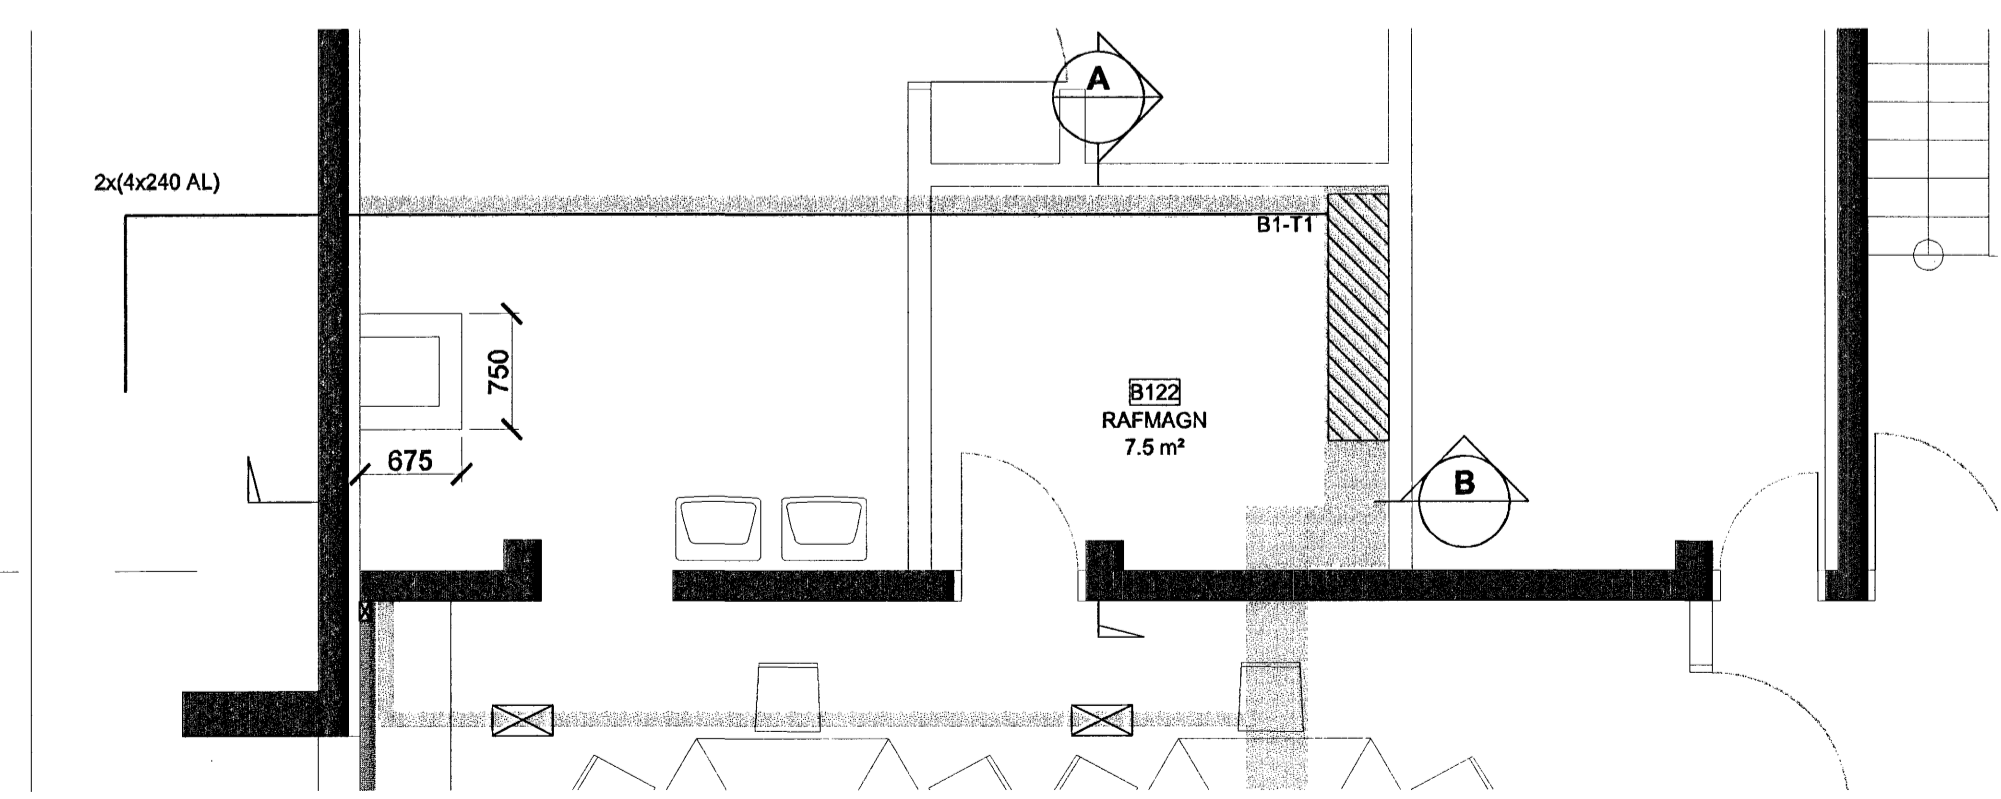

FLENSBORGARSKÓLI

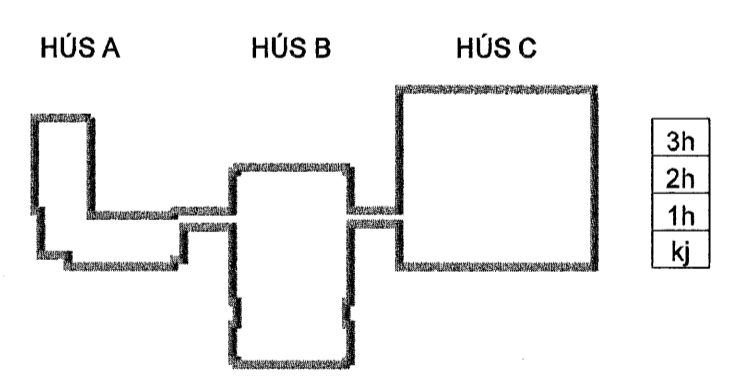

Útg. Dags. Skýring Hannað/Vírfaró

ARKITEKTASTOFAN ehf.
Sögju 1, 105 Reykjavík
VERKFRÆÐISTOFA

VS
B

BÆJARHRAUN 20 · 220 HAFNARFJÖRÐUR · KENNIT. 710796-2899
vsb@vsb.is · Sími 585 8600 · Fax 585 8610 · www.vsb.is

Arftum séðhórnubár
Örn Guðmundsson Kt: 220961-2739

Verkefni
**BREKKUGATA 19
HAFNARFJÖRÐUR**

Verkhlutur
**RAFKERFI
HEIMTAUGATEIKNING
AFSTÖÐUMYND OG SNID**

Hannað BSG	Teiknað BSG	Yfirfaró ÖG	Kvaró 1:20, 1:50, 1:500/ A1	Síða -
Dags 03.02.2006	Verkefni 04836	Tekning Y-R1 H-1	Útgáfa -	

\\naserver\work\2006\04\03\B\Project\04\03\B\Sheets\rafmagn\04836_Y-R1_H-1.dwg