



ÚTLIT 1:100
nord vestur hlöð

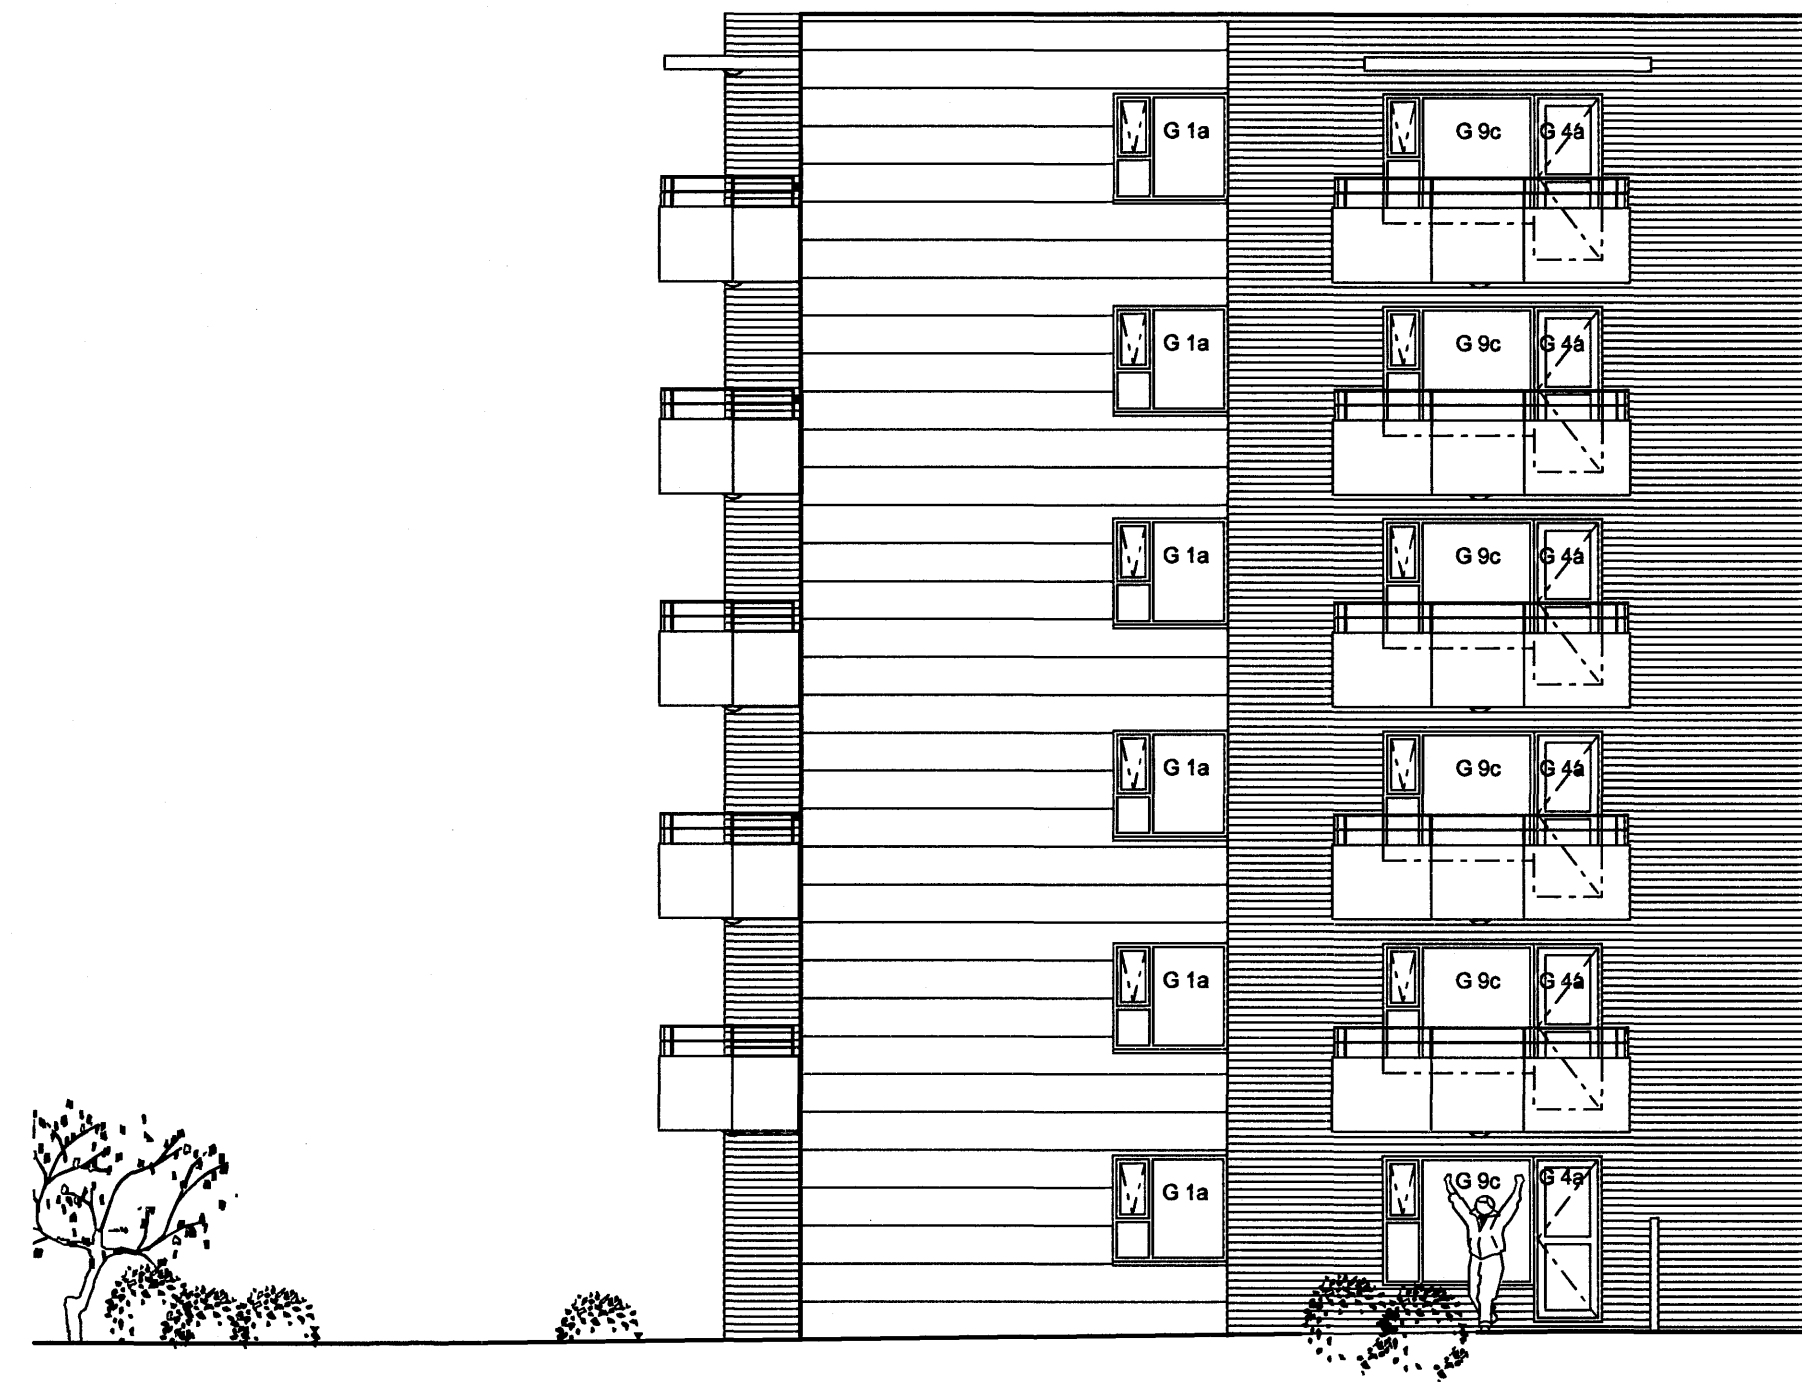

ÚTLIT 1:100
suðaustur hlöð

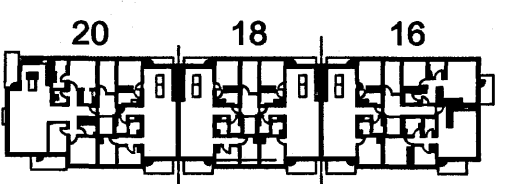

Samþykkt þann
01 AUG. 2007
Byggingfulltrúinn í Hafnarfirði
F.h. Sigurbjartur Halldórsson

ÚTGÁFA	TEIKNAD	SAMÞYKKT	DAGS
BREYTINGAR			
ASK Arkitektar Gærgötu 5 101 Reykjavík Sími 515 0300 Fax 515 0319 www.ask.is			
Artun aðalhöfundar <i>Páll Guðnaugsson</i> Páll Guðnaugsson arkitekt f.v.t. 210552-2199			
SKÍPALÓN 16-20 VERKTEIKNINGAR			
VERKENEI	HEITI TEIKNINGAR	SKV. F. A1	
Útlit, suðaustur og norðvesturhlöð		1:100	
		TEIKNING	SS
		DAGS	10.5.2007
VERK NÚM.	NOMER TEIKNINGAR	ÚTGÁFA	
0457	20-31		