
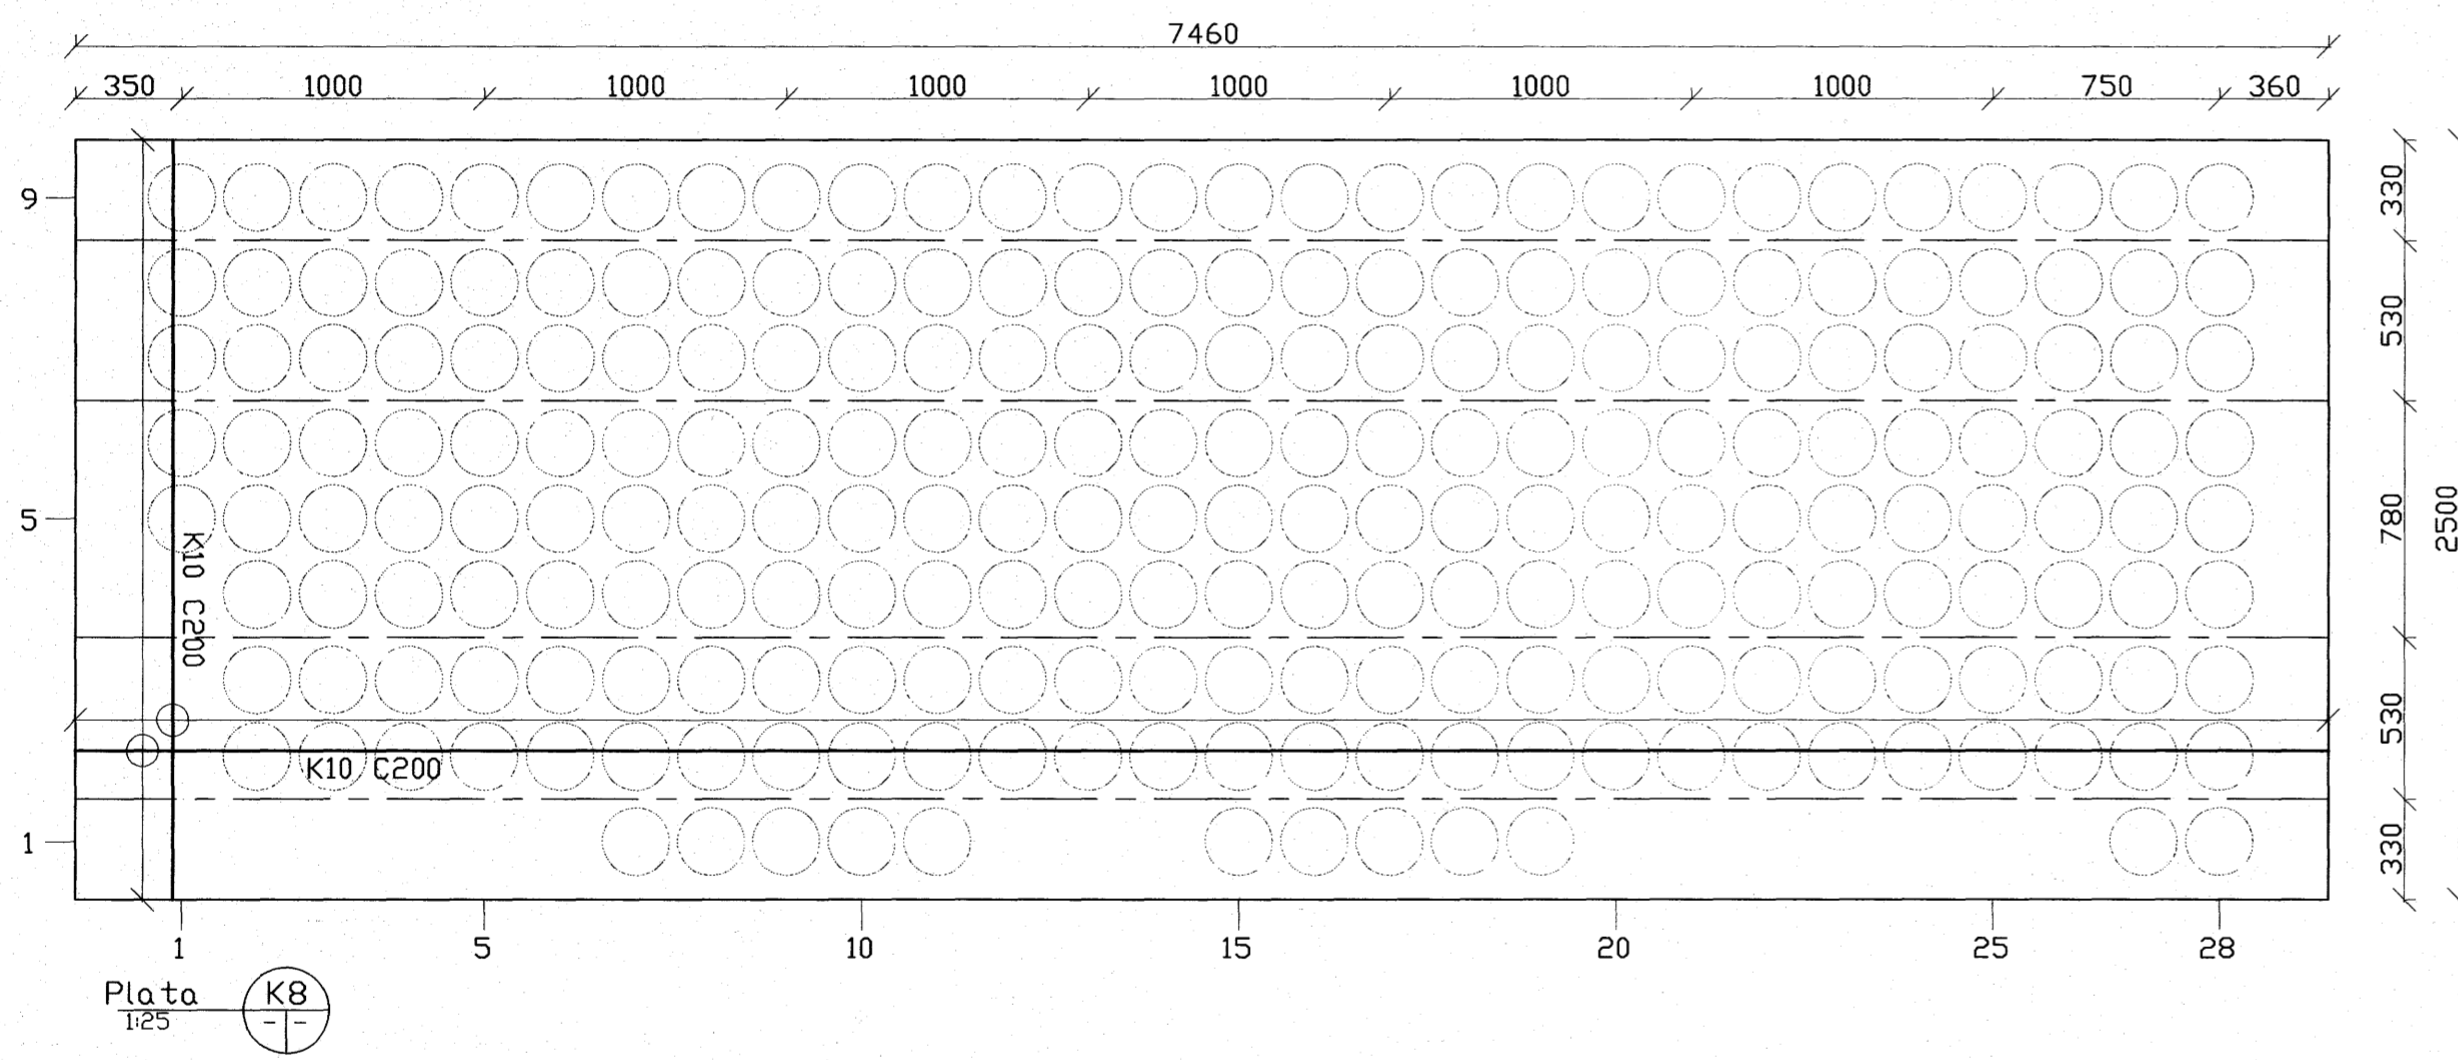



S:\VERK\2007\07-129\6-Teikningar\6.4-Vinnuteikningar\veggir ; 22.08.2007 ; 10.21

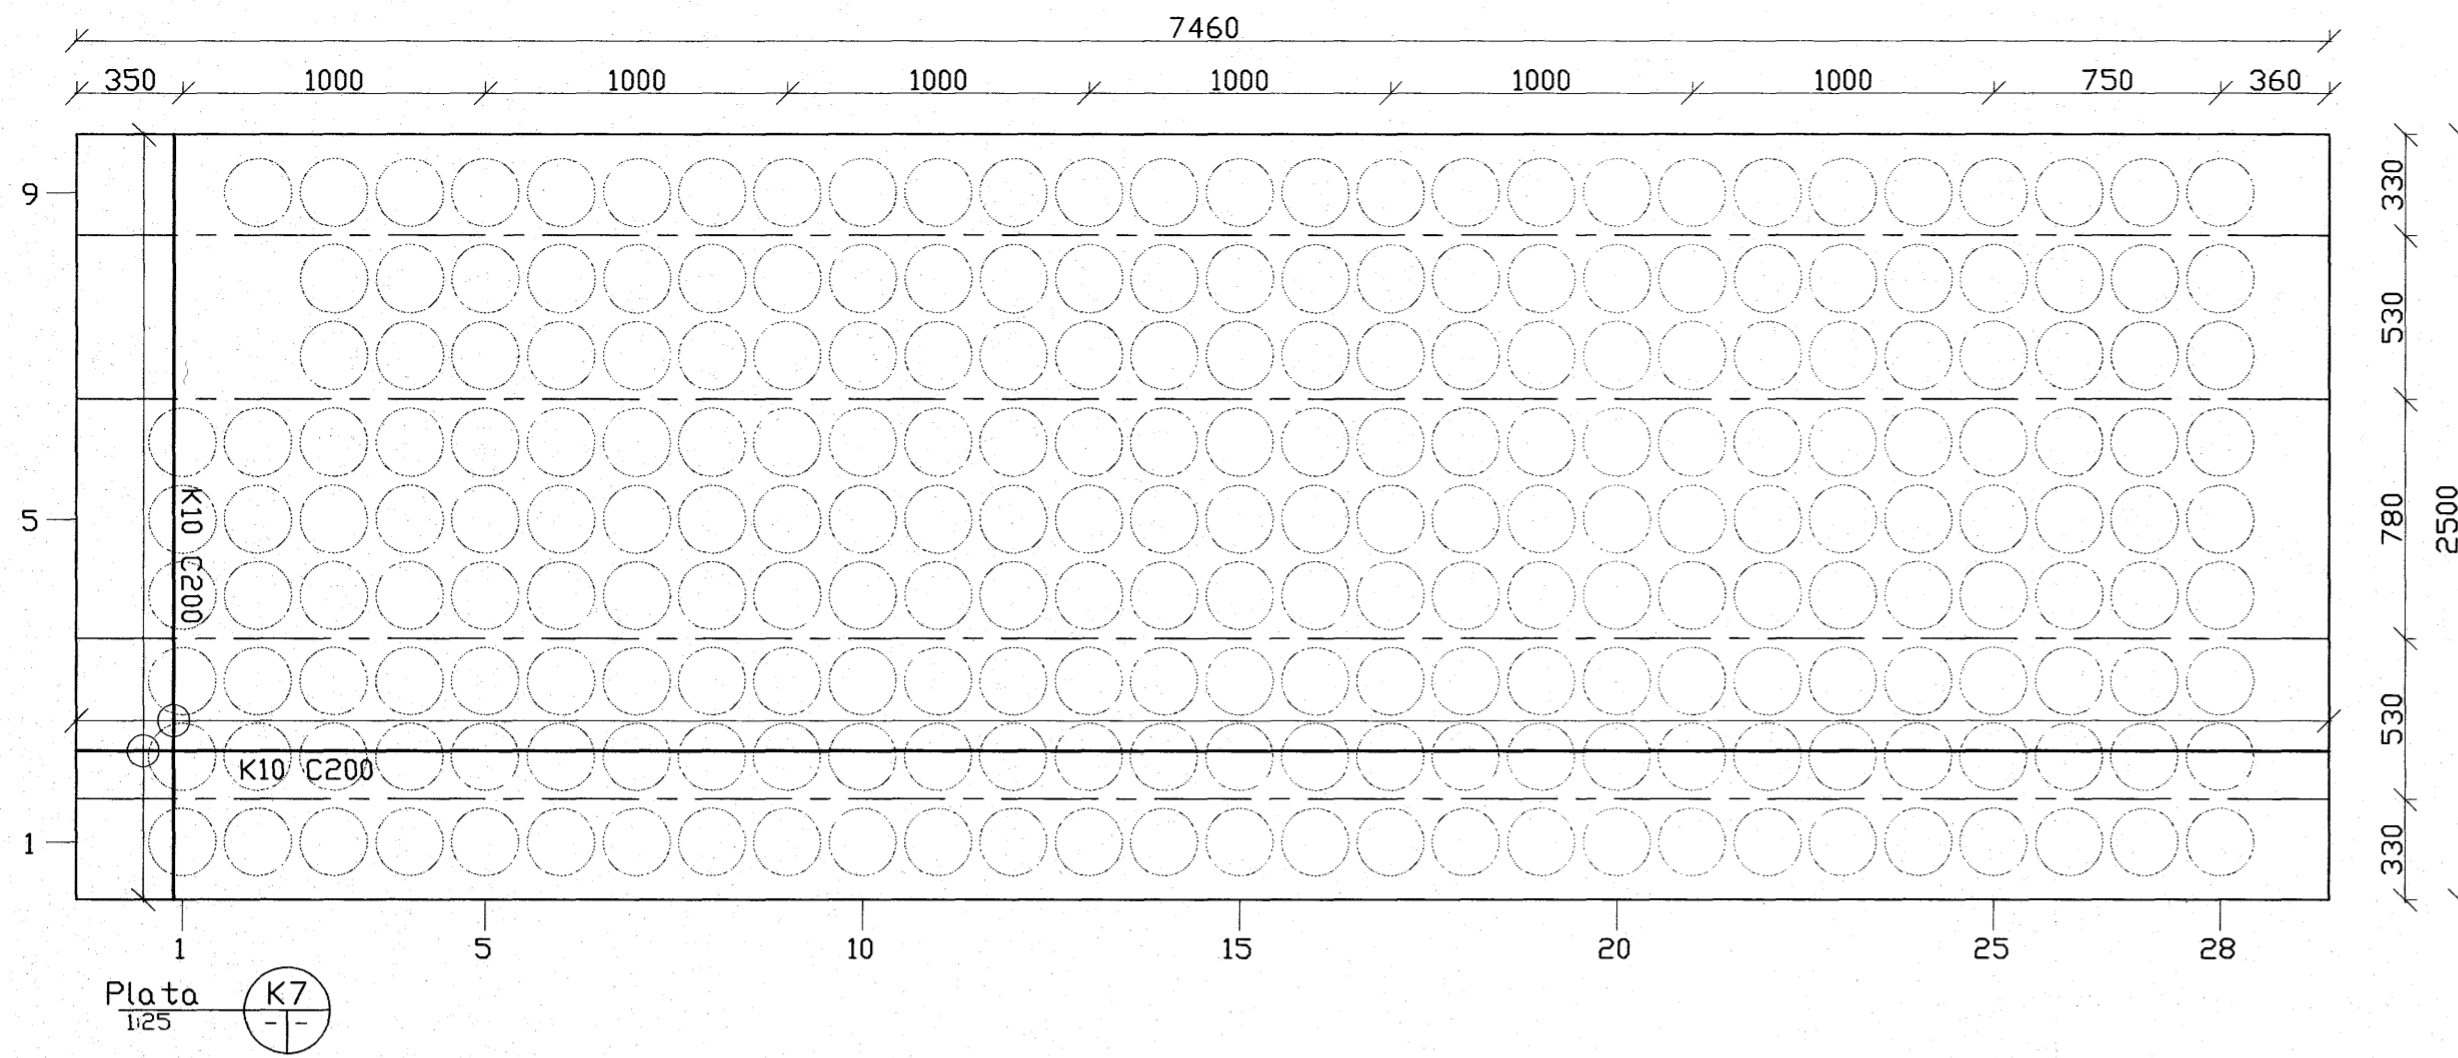

 **Samþykkt þann**  
**27 SEPT. 2007**  
 Byggingfulltrúinn í Hafnarfirði  
 F.h.Sigurbjartur Halldórsson

*ARKO félagið*  
 Áritun sámræmingarhönnuðar

Nr.	Dags.	Breyting.	Af.
<b>FJÖLHÖNNUN ehf</b>		Stórhöfða 27, 110 Reykjavík	
Verkfræðistofa		Sími: 5250300 Fax: 5250309	
		Netfang: fjolhonnun@fjolhonnun.is	
<b>Hlíðarás 23-25</b>			NR: <b>23-13</b>
<b>Burðarþol</b> <b>Kúluplötur</b>			Kvarðar 1: 25
Reikn. <b>GPJ</b>	Teikn <b>GPJ</b>	Nr. 07-129	Dags. 13.08.07
Samb. <i>Kristján Björnsson</i>		Kennitala: 051257-6349	