
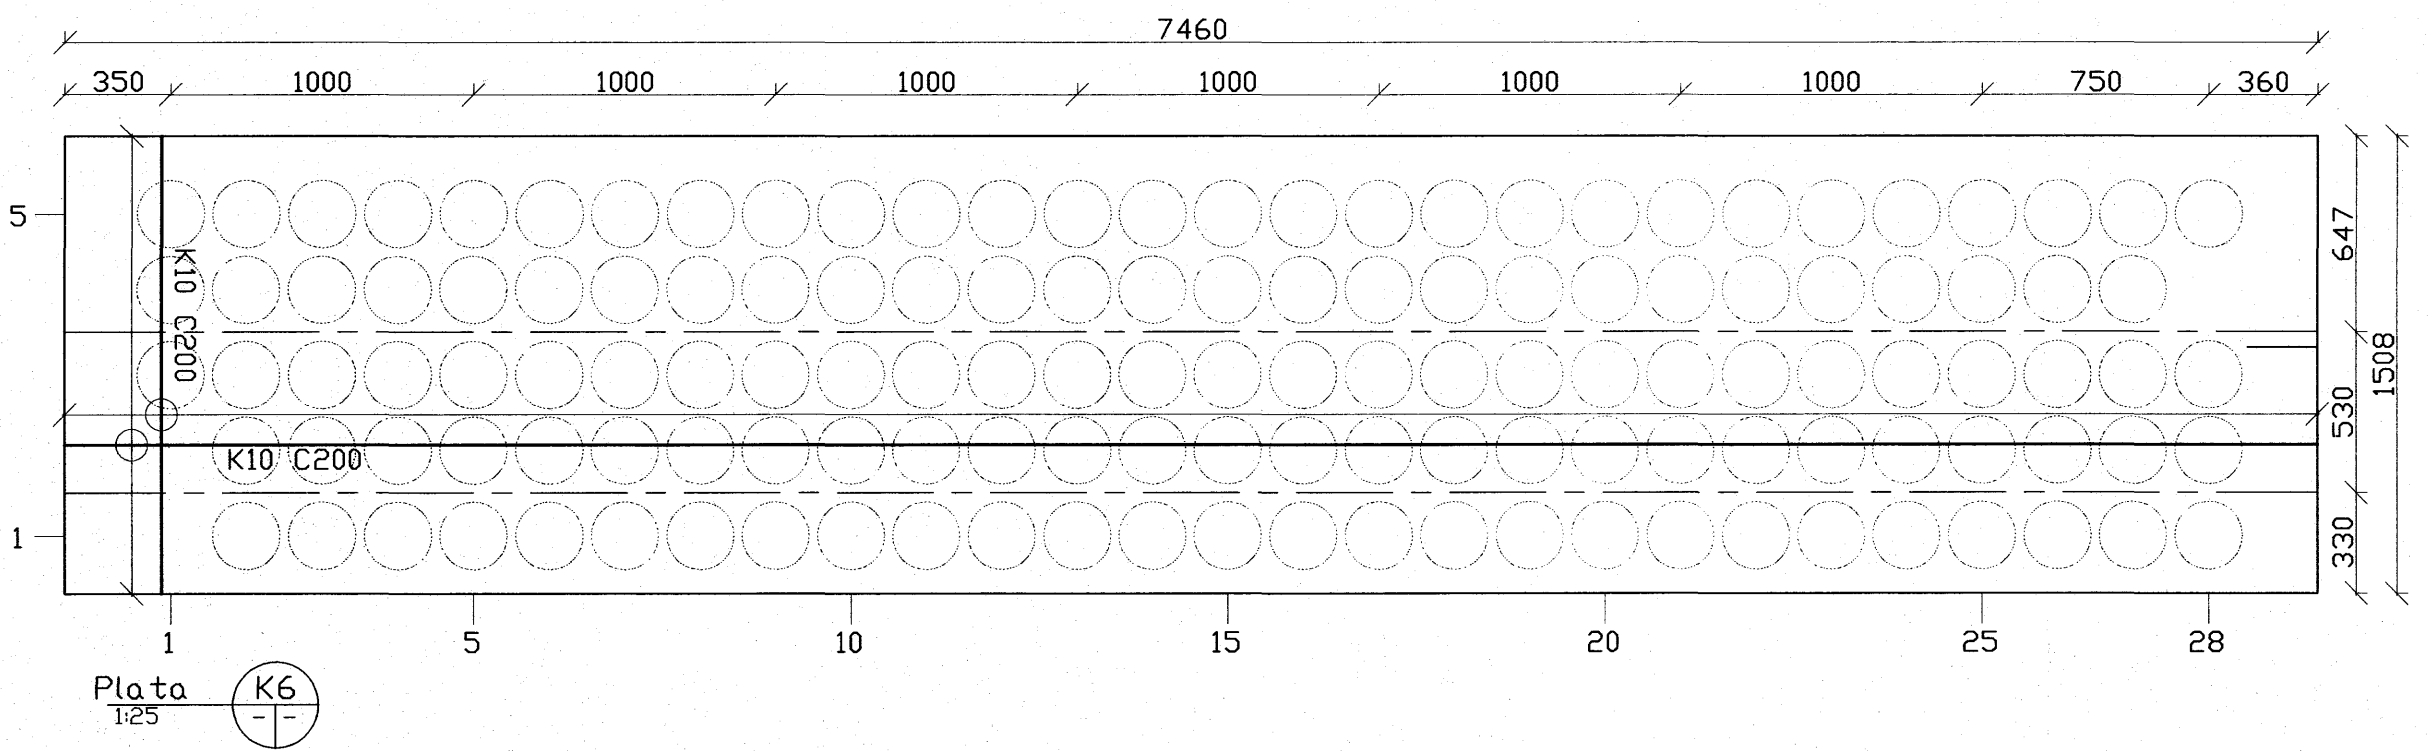
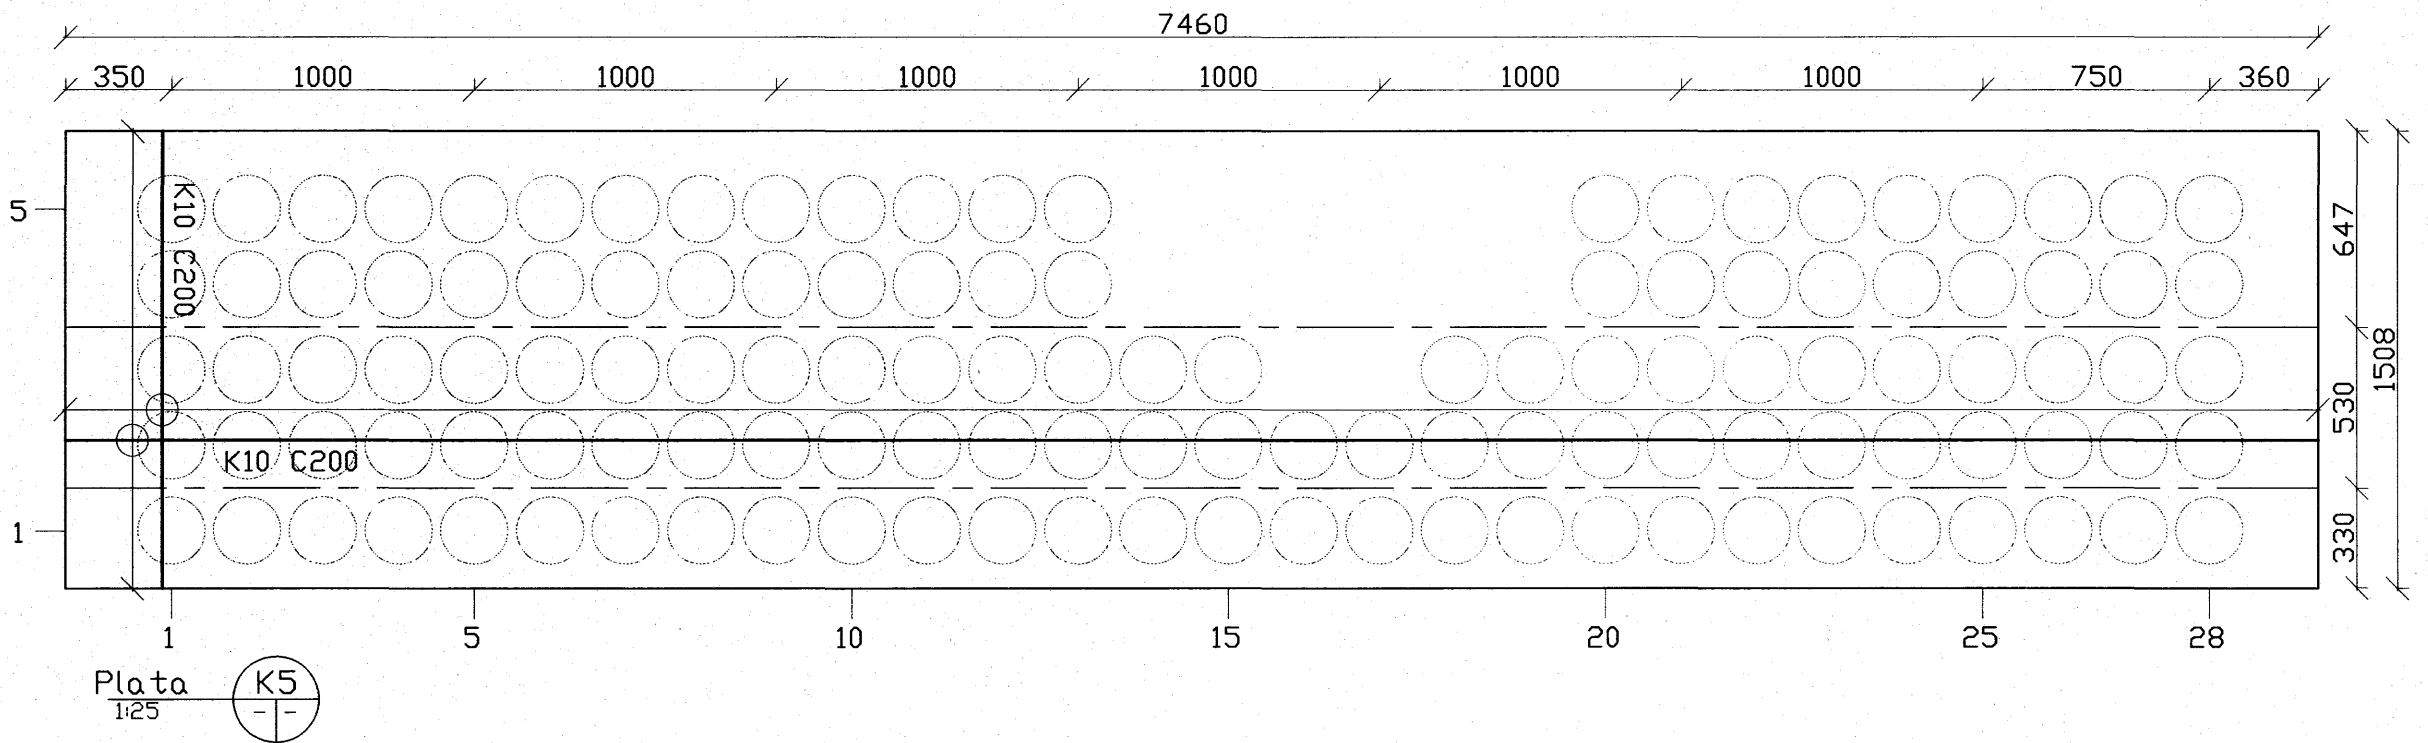



S:\VERK\2007\07-129\6-Teikningar\6.4-Vinnuteikningar\veggir : 22.08.2007 , 10.21

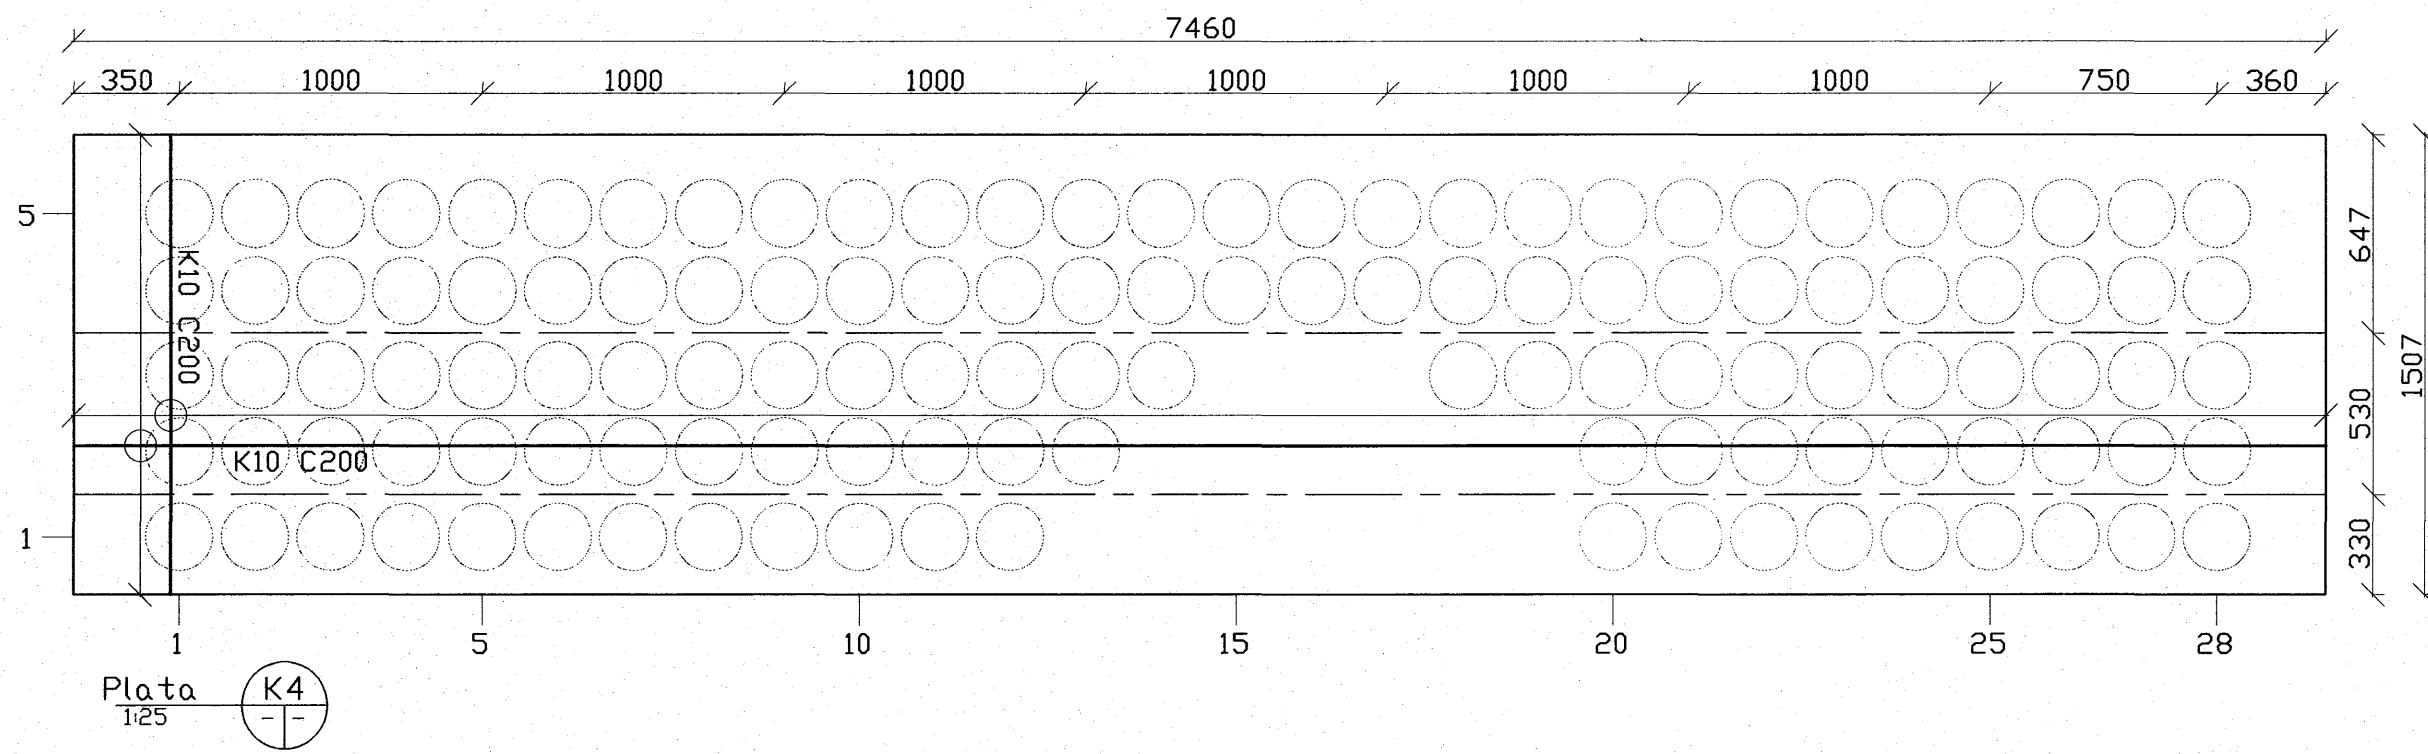

 **Samþykkt þann**
27 SEPT. 2007
 Byggingulltrúinn í Hafnarfirði
 F.h.Sigurbjartur Halldórsson

ARKO fyrir Róbent
 Áritun samræmingarhönnuðar

Nr.	Dags.	Breyting.	Af.
FJÖLHÖNNUN ehf Stórhöfða 27, 110 Reykjavík Verkfræðistofa Sími: 5250300 Fax: 5250309 Netfang: fjolhonnun@fjolhonnun.is			NR:
Hlíðarás 23-25			23-12
Burðarþol Kúluplötur			Kvarðar 1: 25
Reikn. GPJ	Teikn GPJ	Nr. 07-129	Dags. 13.08.07
Samþ. <i>Kristján Björnsson</i>		Kennitala: 051257-6349	