
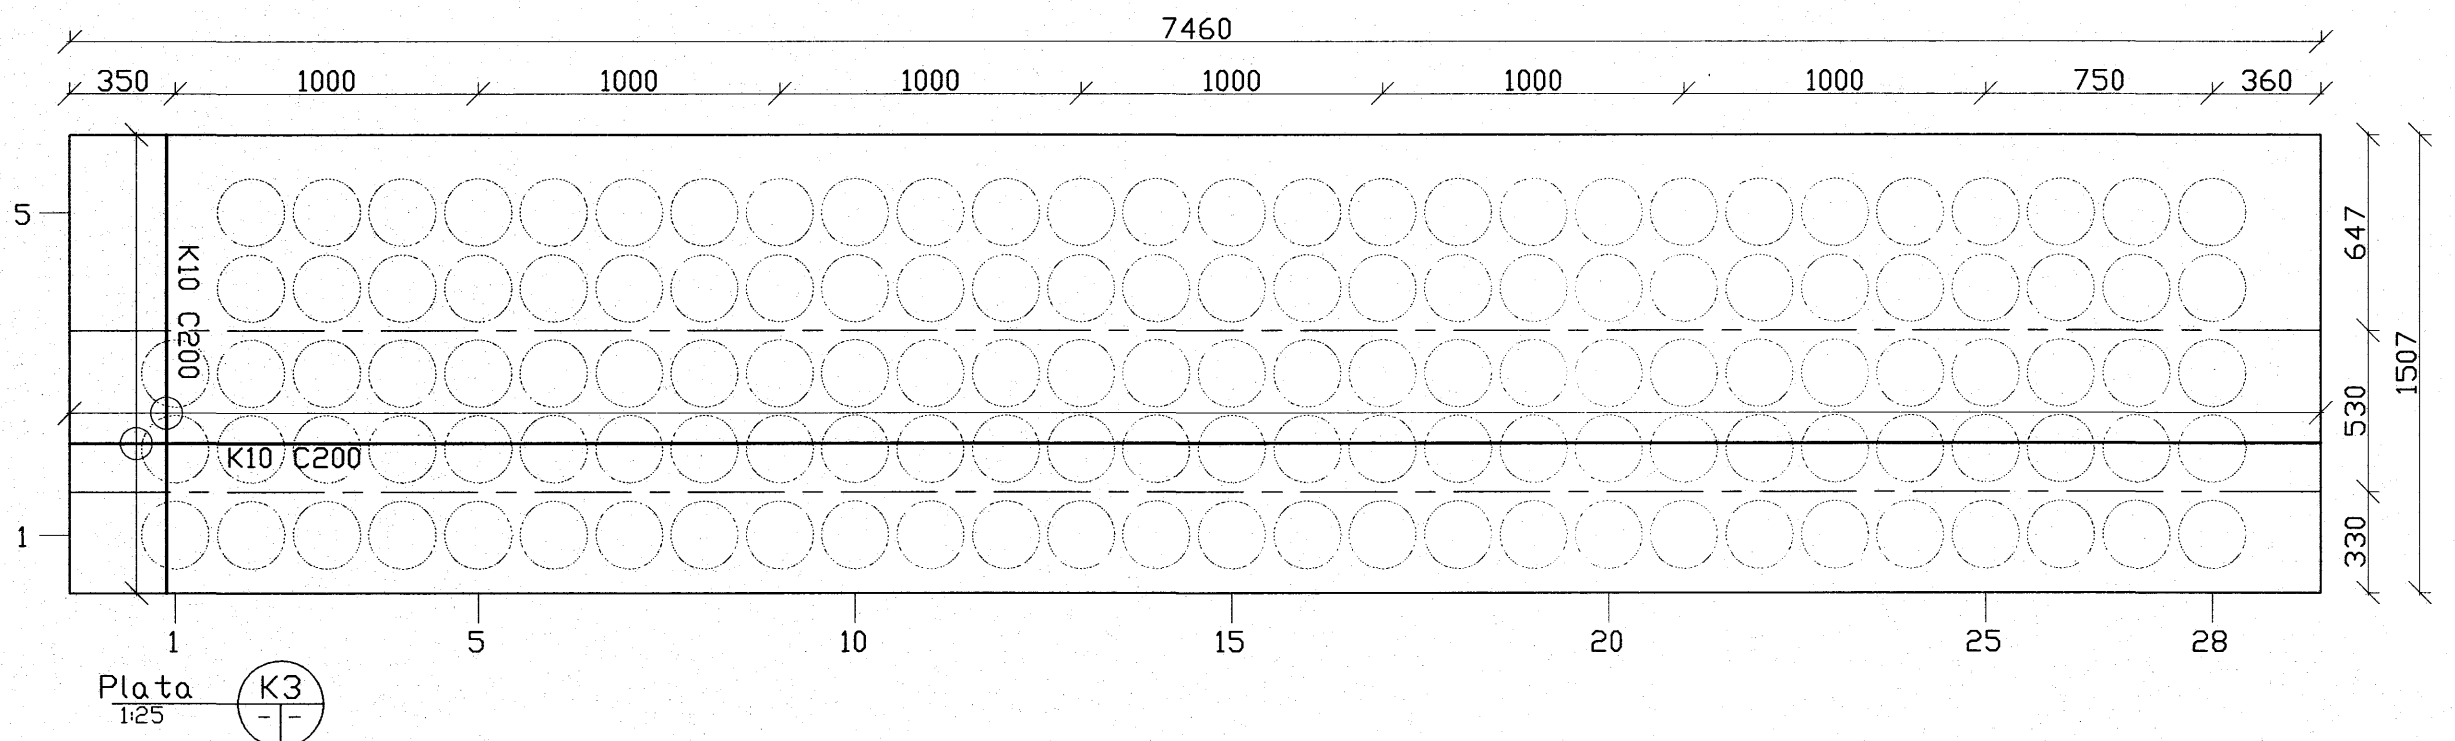
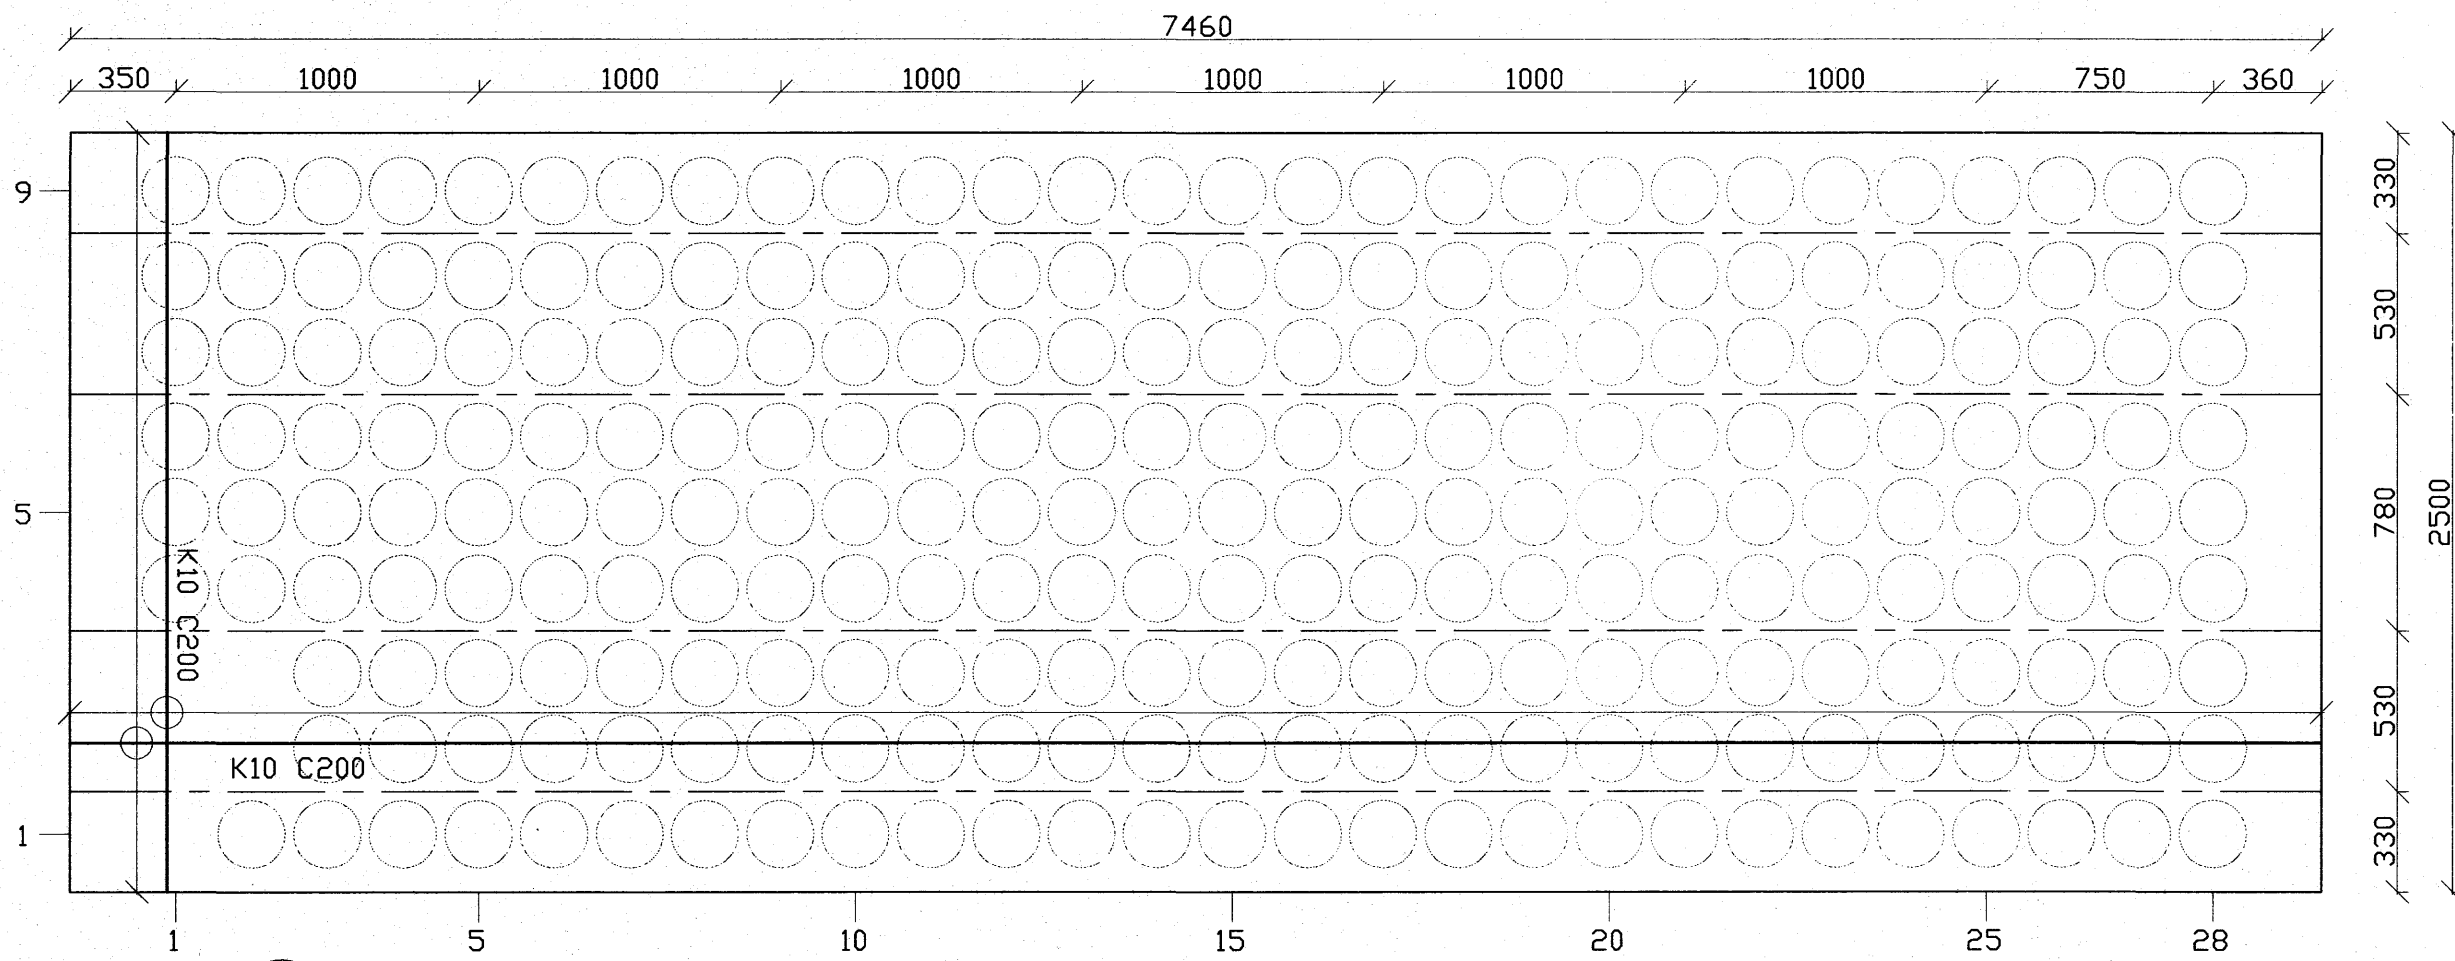



S:\VERK\2007\07-1296-Teikningar\6.4-Vinnuleikningar\veggir ; 22.08.2007 ; 10.21

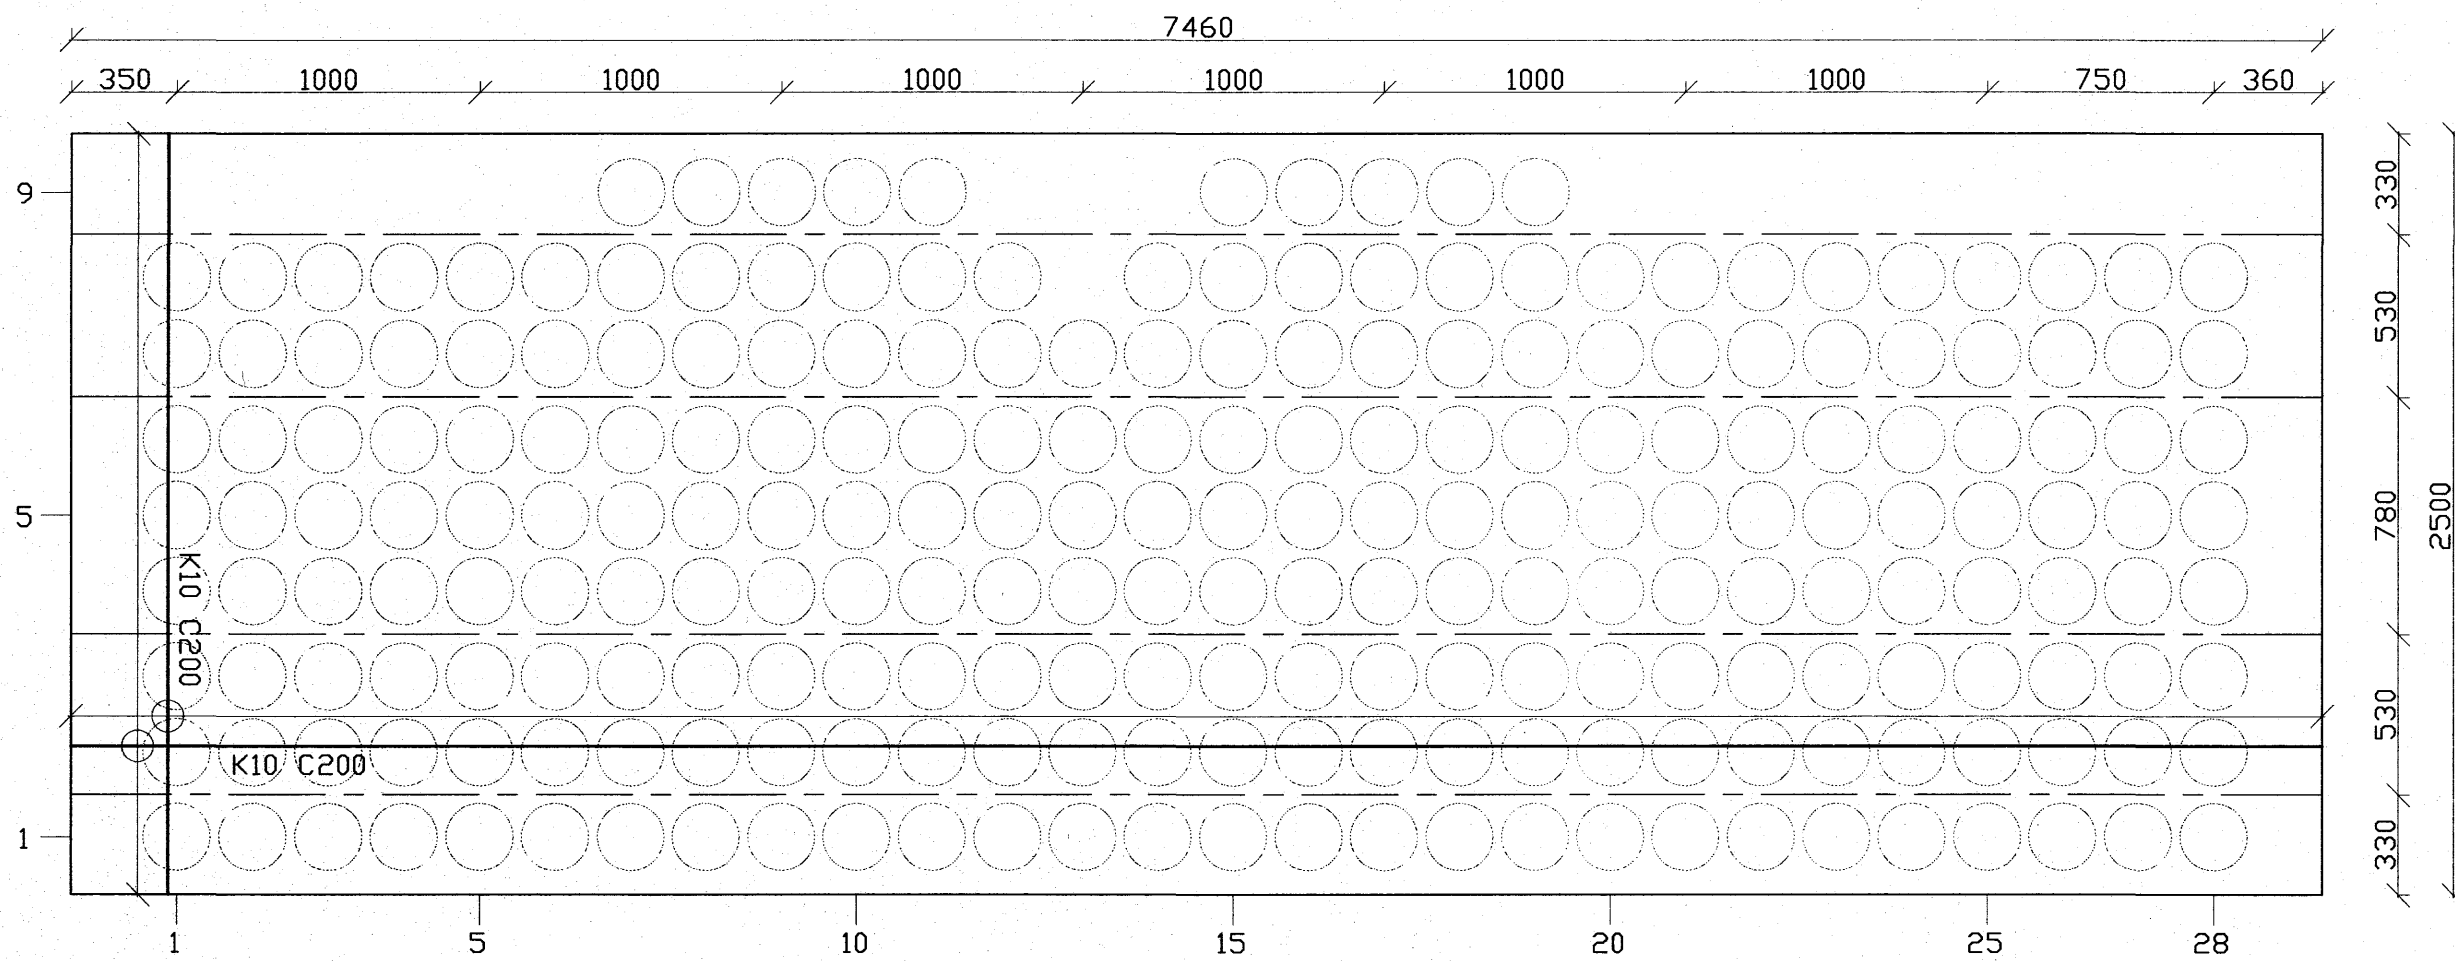

 **Samþykkt þann**
27 SEPT. 2007
 Byggingfulltrúinn í Hafnarfirði
 F.h.Sigurbjartur Halldórsson

ARKO Árnadóttir
 Áritun samræmingarhönnuðar

Nr.	Dags.	Breyting.	Af.
FJÖLHÖNNUN ehf		Stórhöfða 27, 110 Reykjavík	
Verkfræðistofa		Sími: 5250300 Fax: 5250309	
		Netfang: fjolhonnun@fjolhonnun.is	
Hlíðarás 23-25			NR: 23-11
Burðarþol Kúluplötur			Kvarðar 1: 25
Reikn. GPJ	Teikn. GPJ	Nr. 07-129	Dags. 13.08.07
Samþ. <i>Kristján Björnsson</i>		Kennitala: 051257-6349	