




Plata F40  
1:25

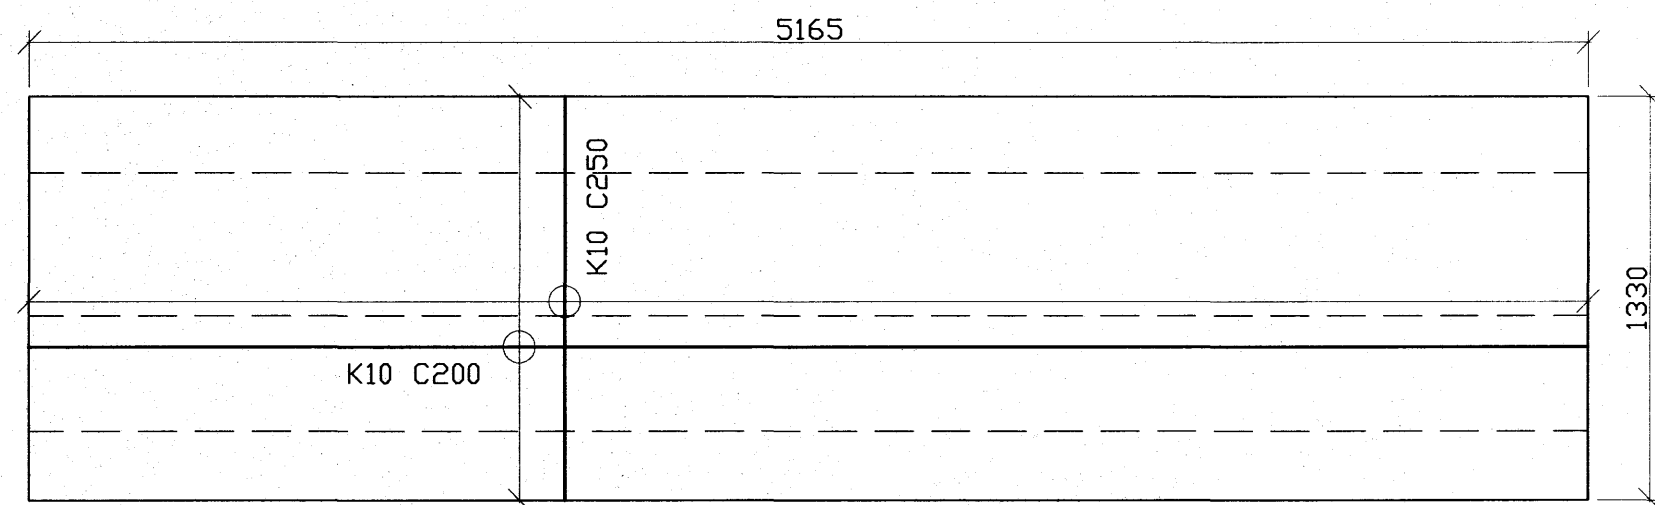


Plata F41  
1:25

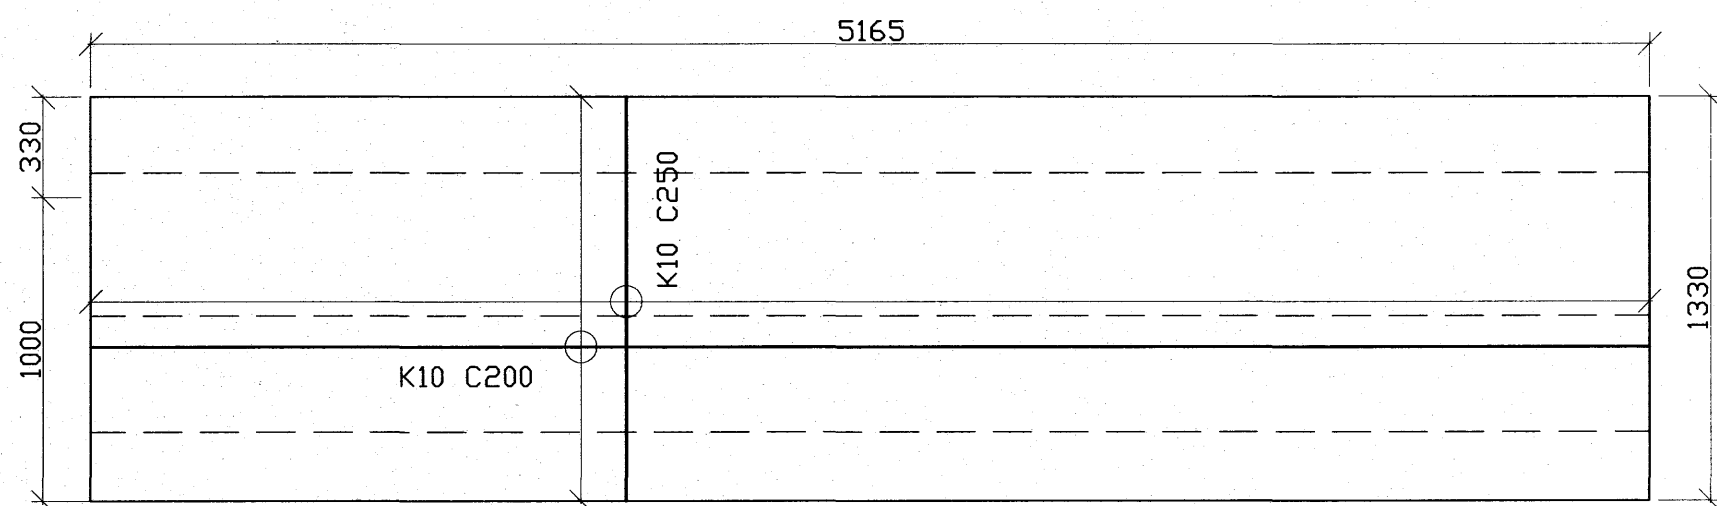


Plata F42  
1:25

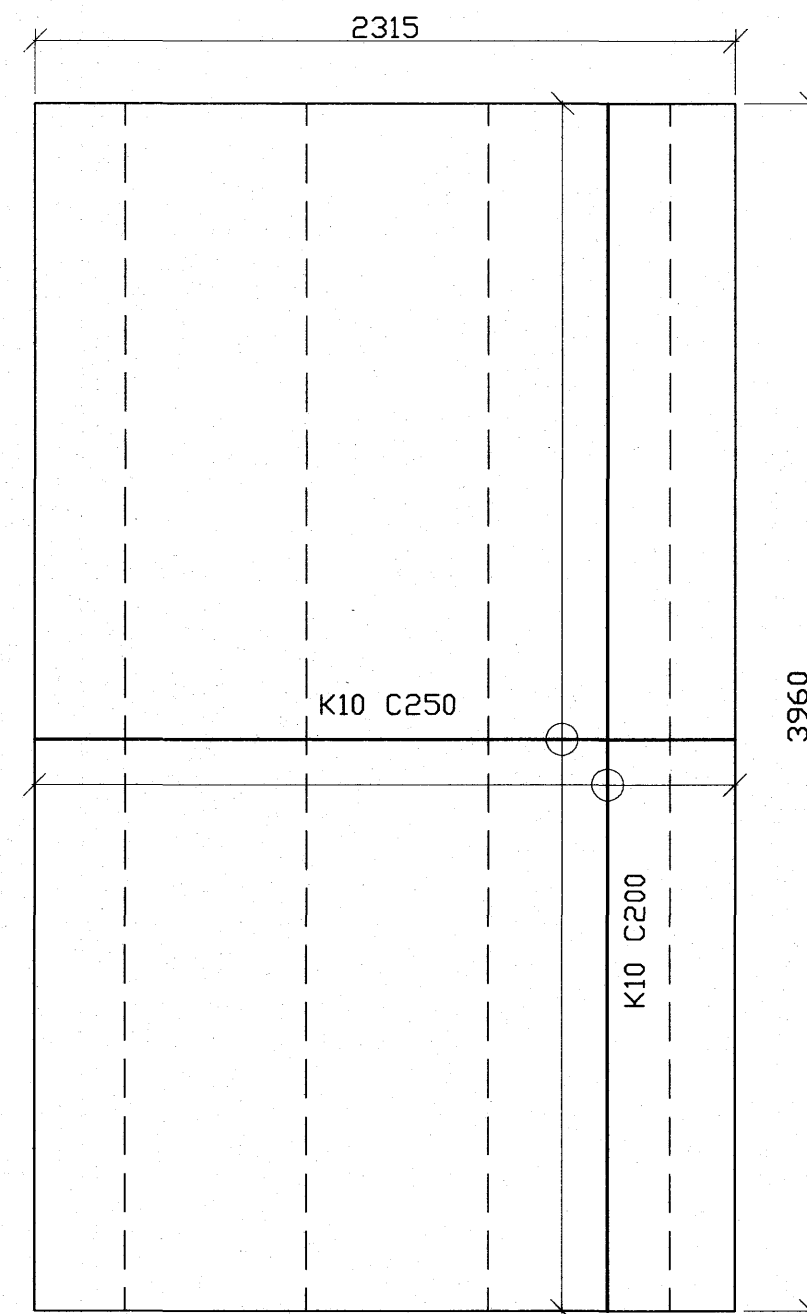

Plata F43  
1:25

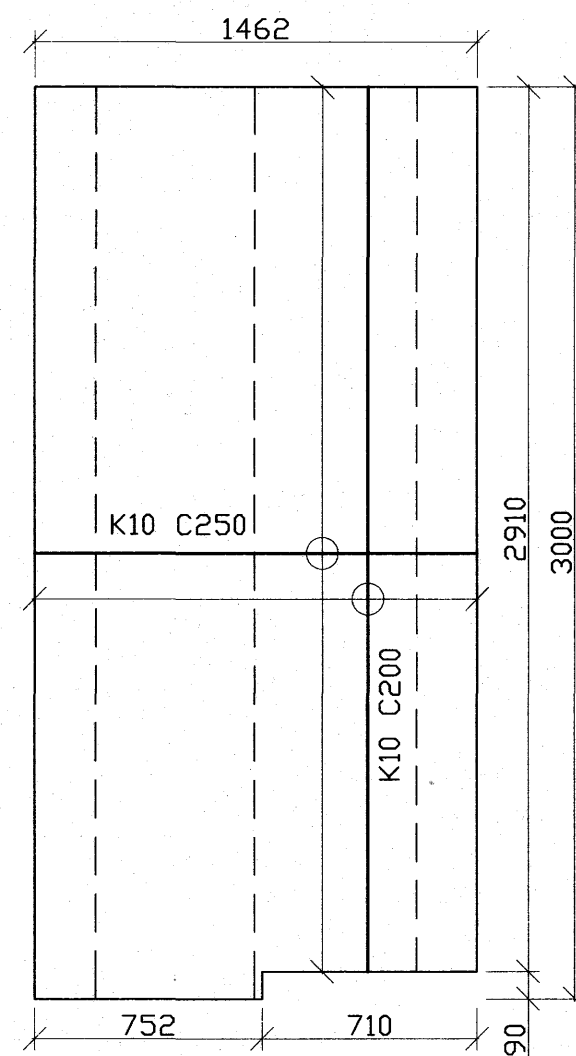

Plata F45  
1:25

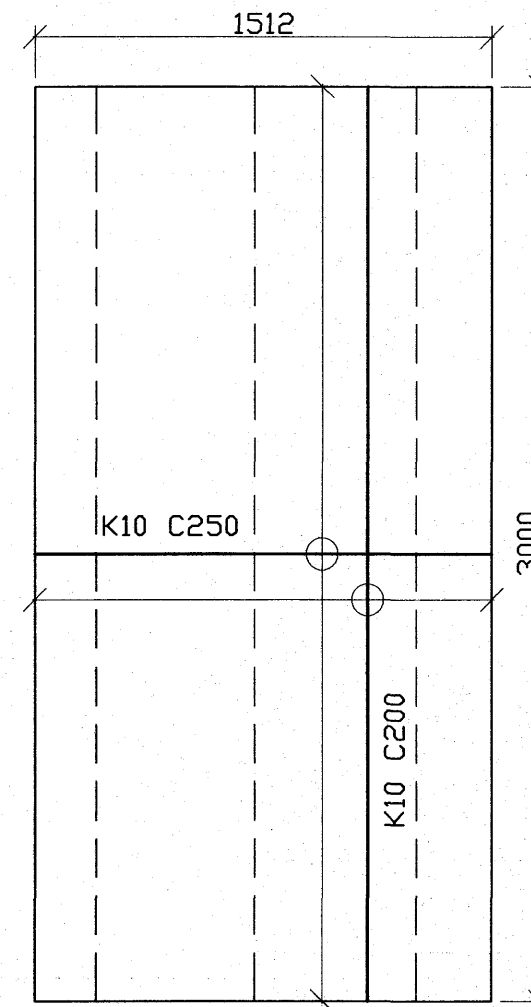

Plata F44  
1:25

 **Samþykkt bann**  
27 SEPT. 2007  
Byggingfulltrúinn / Hafnarfirði  
F.h. Sigurbjartur Halldórsson

*ARKO sein Rabent*  
Áritun samræmingarhönnuðar

Nr.	Dags.	Breyting.	Af.
 Stórhöfða 27, 110 Reykjavík Sími: 5250300 Fax: 5250309 Netfang: fjolhonnun@fjolhonnun.is			NR:
<b>Hlíðarás 23-25</b>			<b>23-10</b>
Burðarþol Fíligran plötur			Kvarðar 1: 25
Reikn. GPJ	Teikn GPJ	Nr. 07-129	Dags. 13.08.07
Samþ. <i>Kristján Þorsson</i>		Kennitala: 051257-6349	