



Plata  $\frac{1}{25}$  F25

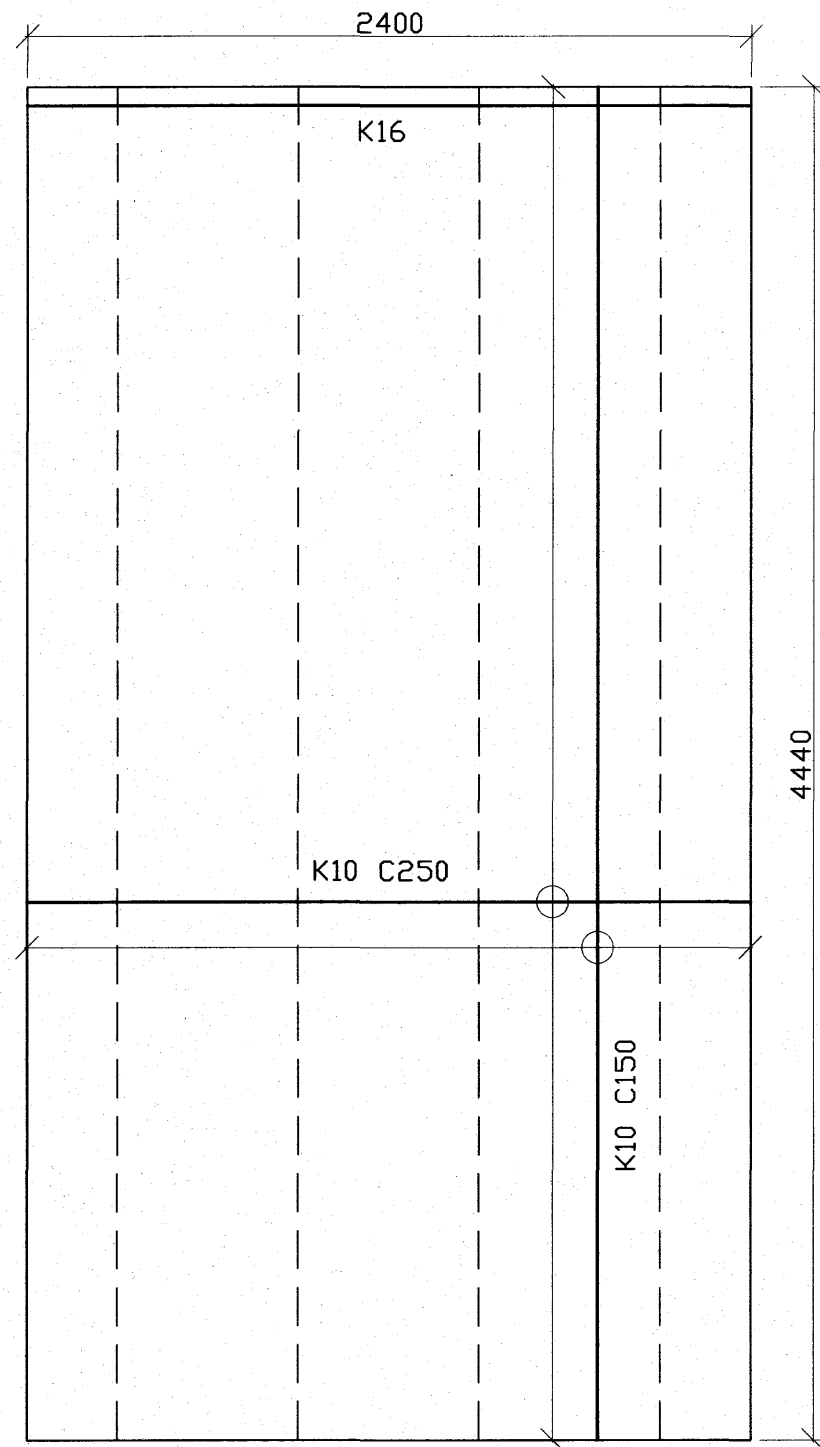


Plata  $\frac{1}{25}$  F26

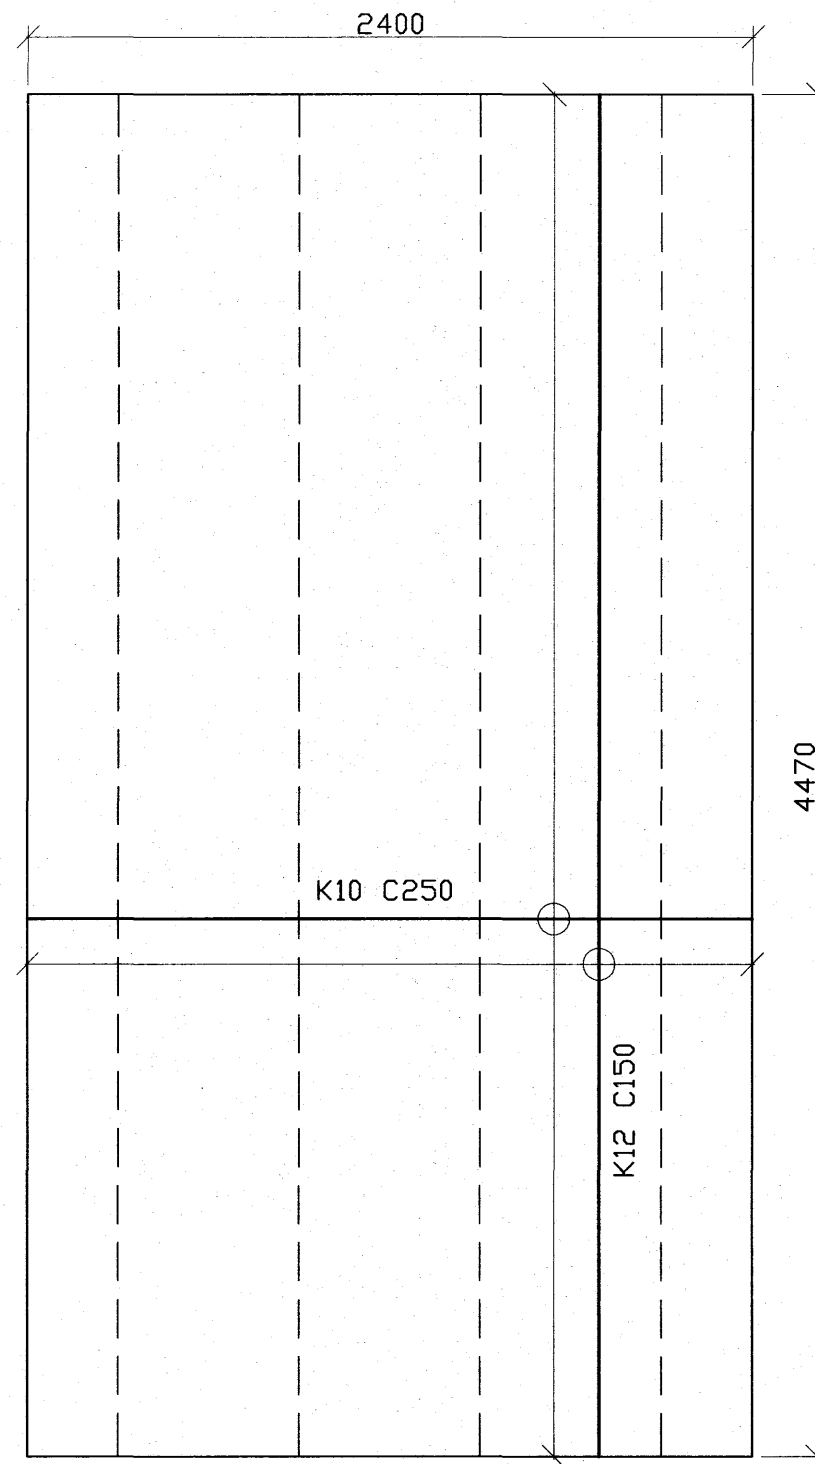

Plata  $\frac{1}{25}$  F27

Samþykkt þann  
 27 SEPT. 2007  
 Byggingfulltrúinn í Hafnarfirði  
 F.h.Sigurbjartur Halldórsson

*ARKO fyrir Fjölnun*  
 Áritun samræmingarhönnuðar

Nr.	Dags.	Breyting.	Af.
 Stórhöfða 27, 110 Reykjavík Sími: 5250300 Fax: 5250309 Netfang: fjolhonnun@fjolhonnun.is		NR:	
Hlíðarás 23-25		23-07	
Burðarþol Filigran plötur		Kvarðar 1:25	
Reikn. GPJ	Teikn GPJ	Nr. 07-129	Dags. 13.08.07
Samþ. <i>Kristján Þjörnsson</i>		Kennitala: 051257-6349	