




S:\VERK\2007\07-12916-Teikningar\6.4-Vinnuteikningar\veggir : 22.08.2007 , 10.20

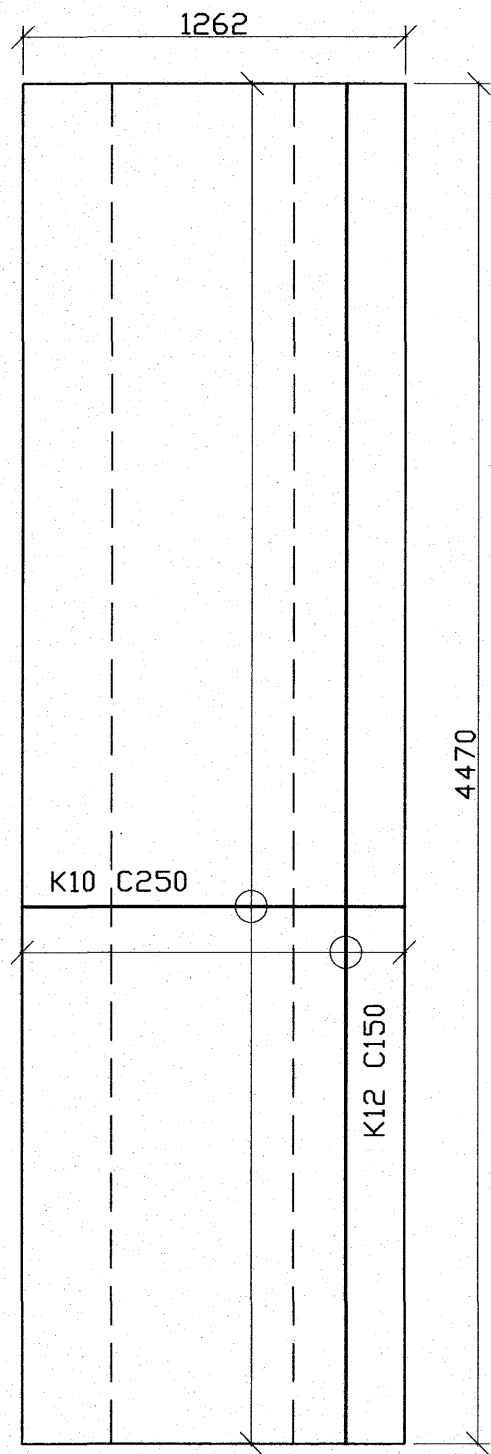


Plata  $\frac{1}{25}$  F9

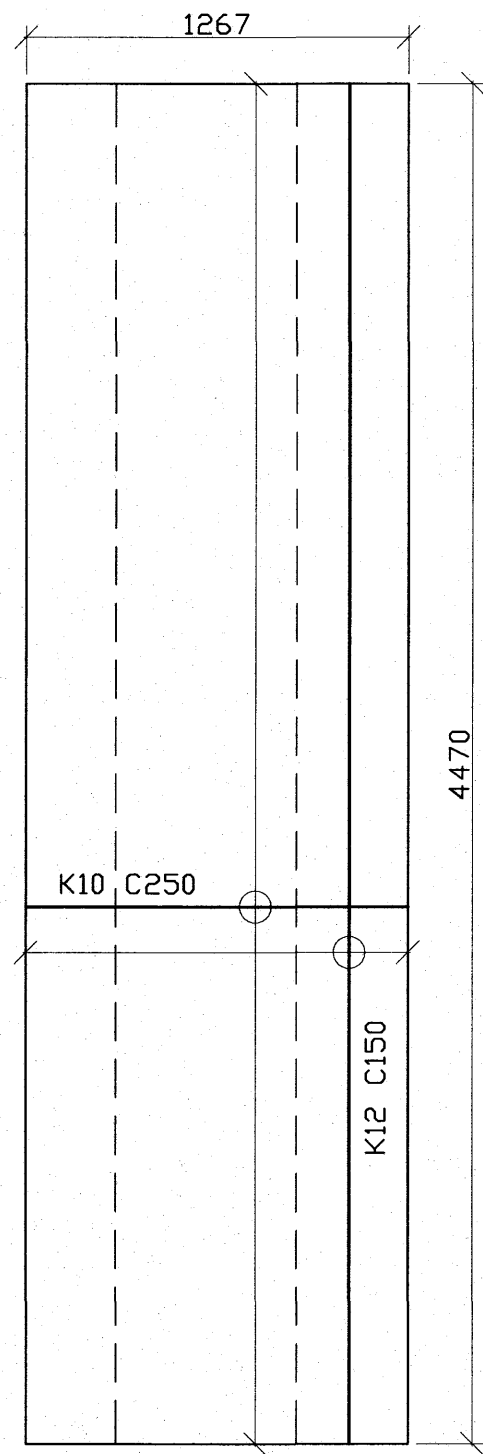


Plata  $\frac{1}{25}$  F8

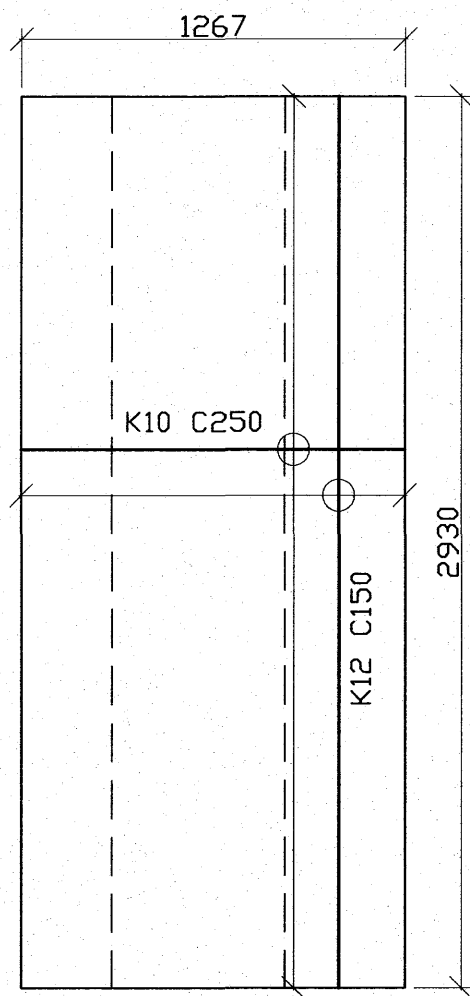


Plata  $\frac{1}{25}$  F16

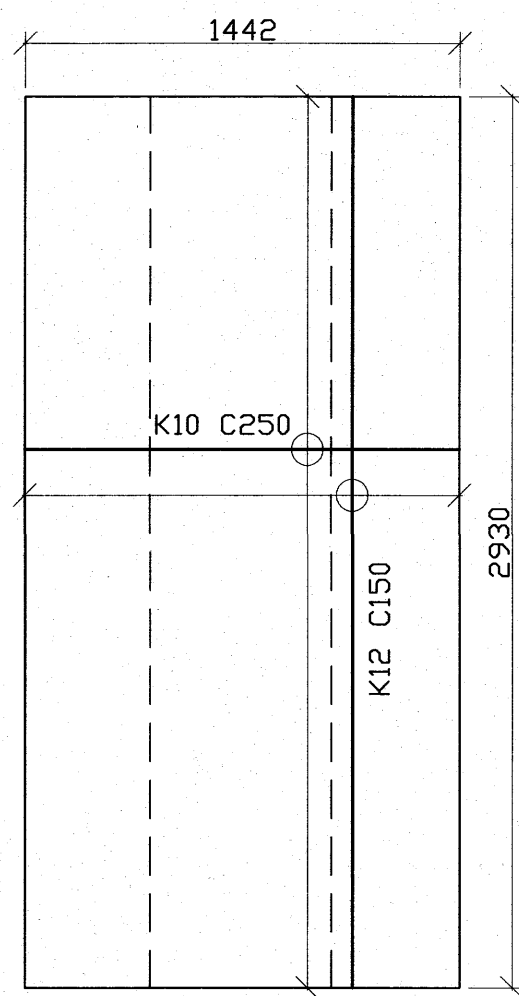

Plata  $\frac{1}{25}$  F17

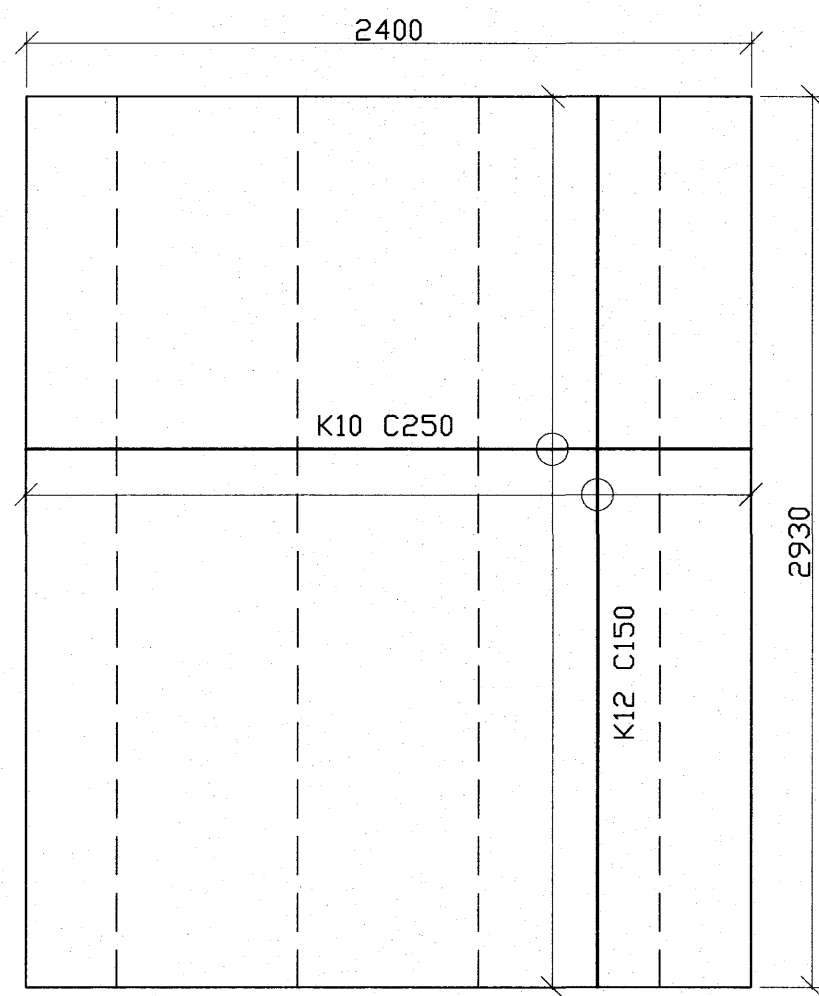

Plata  $\frac{1}{25}$  F18

 **Samþykkt þann**  
27 SEPT. 2007  
Byggingulltrúinn í Hafnarfirði  
F.h.Sigurbjartur Halldórsson

*ARKO fyrir Ráðuneytið*  
Áritun samræmingarhönnuðar

Nr.	Dags.	Breyting.	Af.
<b>FJÖLHÖNNUN ehf</b> Verkfræðistofa			Stórhöfða 27, 110 Reykjavík Sími: 5250300 Fax: 5250309 Netfang: fjolhonnun@fjolhonnun.is
<b>Hlíðarás 23-25</b>			NR: <b>23-05</b>
Burðarþol Filigran plötur			Kvarðar 1: 25
Reikn. GPJ	Teikn GPJ	Nr. 07-129	Dags. 13.08.07
Samþ. <i>Kristján Björnsson</i>		Kennitala: 051257-6349	