




S:\VERK\2007\07-129\6-Teikningar\6.4-Vinnuteikningar\veggir ; 22.08.2007 , 10.20

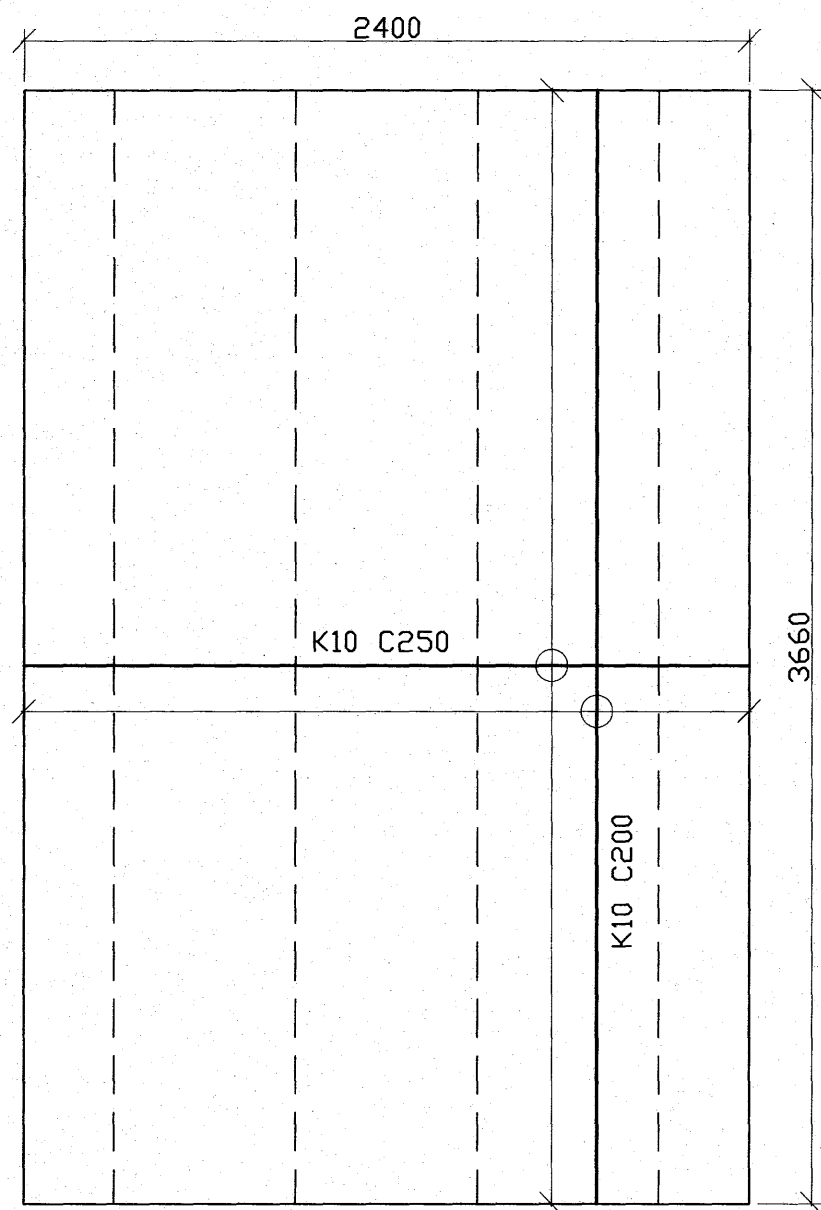


Plata $\frac{F15}{1:25}$

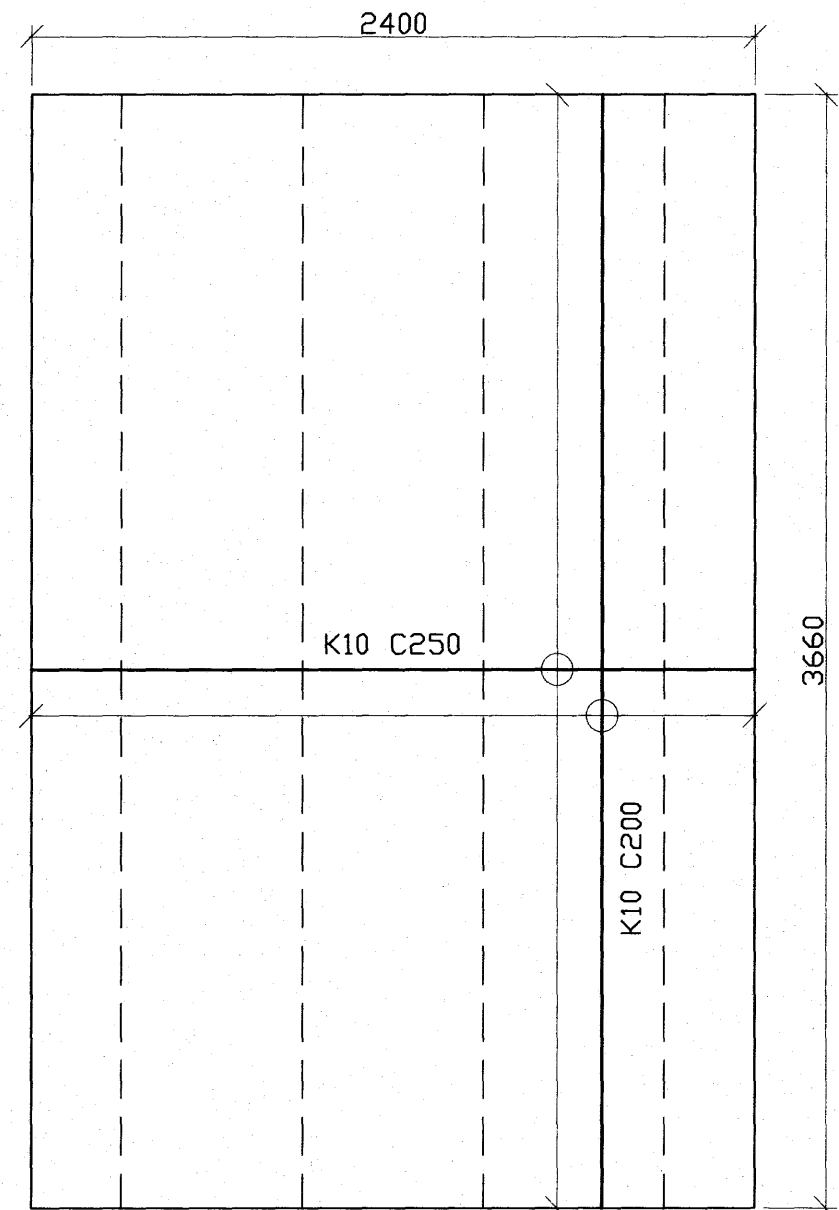


Plata $\frac{F14}{1:25}$

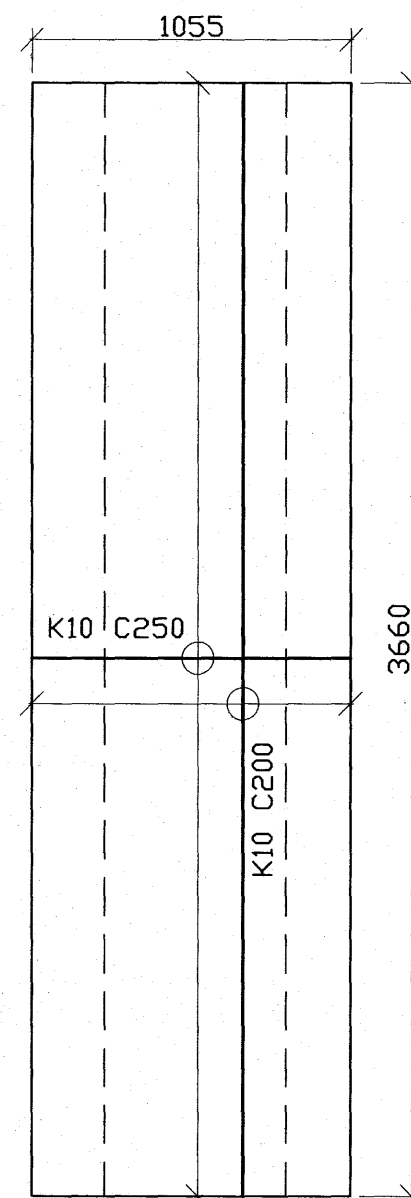


Plata $\frac{F13}{1:25}$

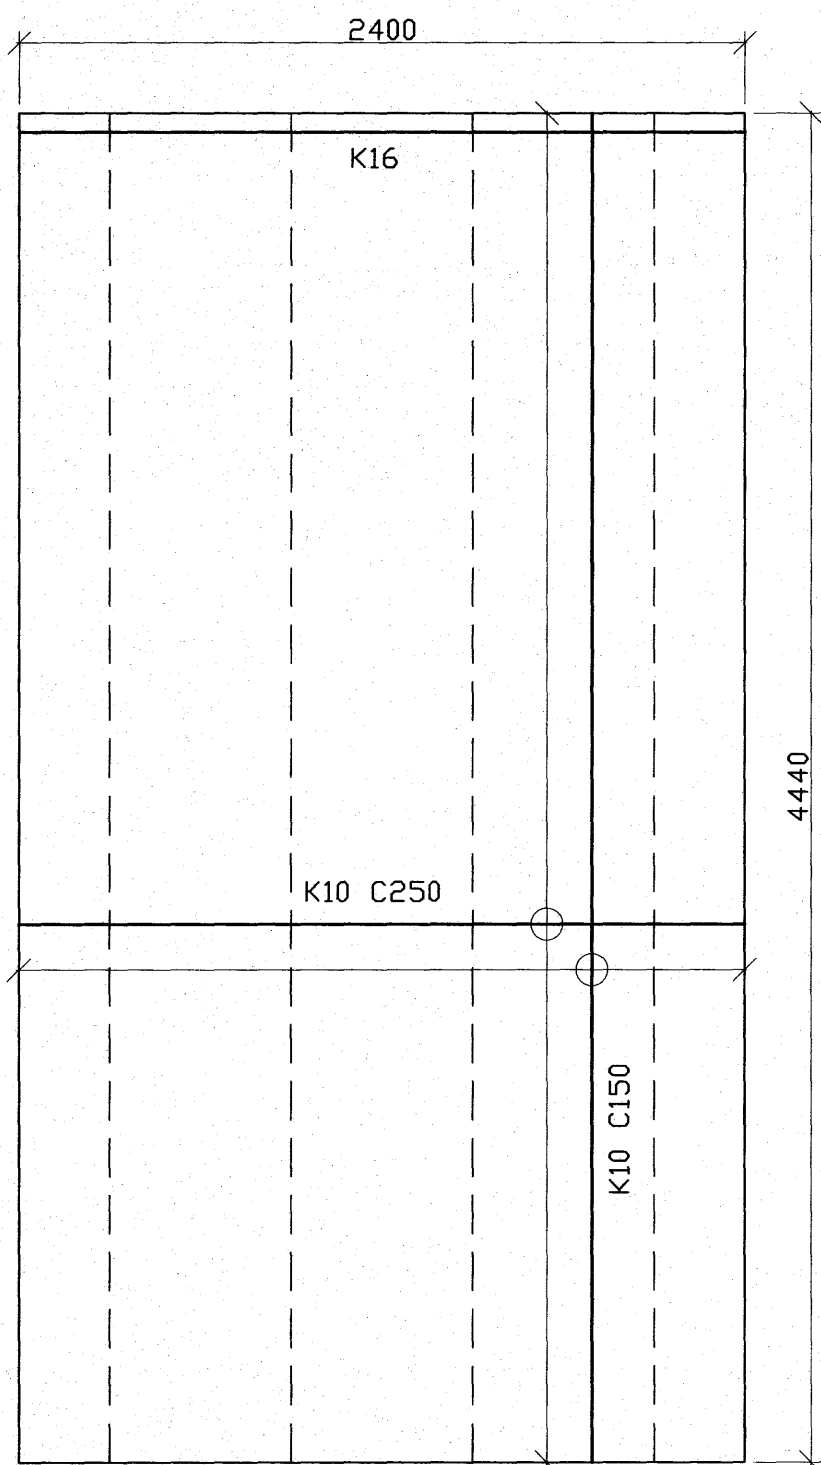


$\frac{F12}{1:25}$ $\frac{F1}{-}$

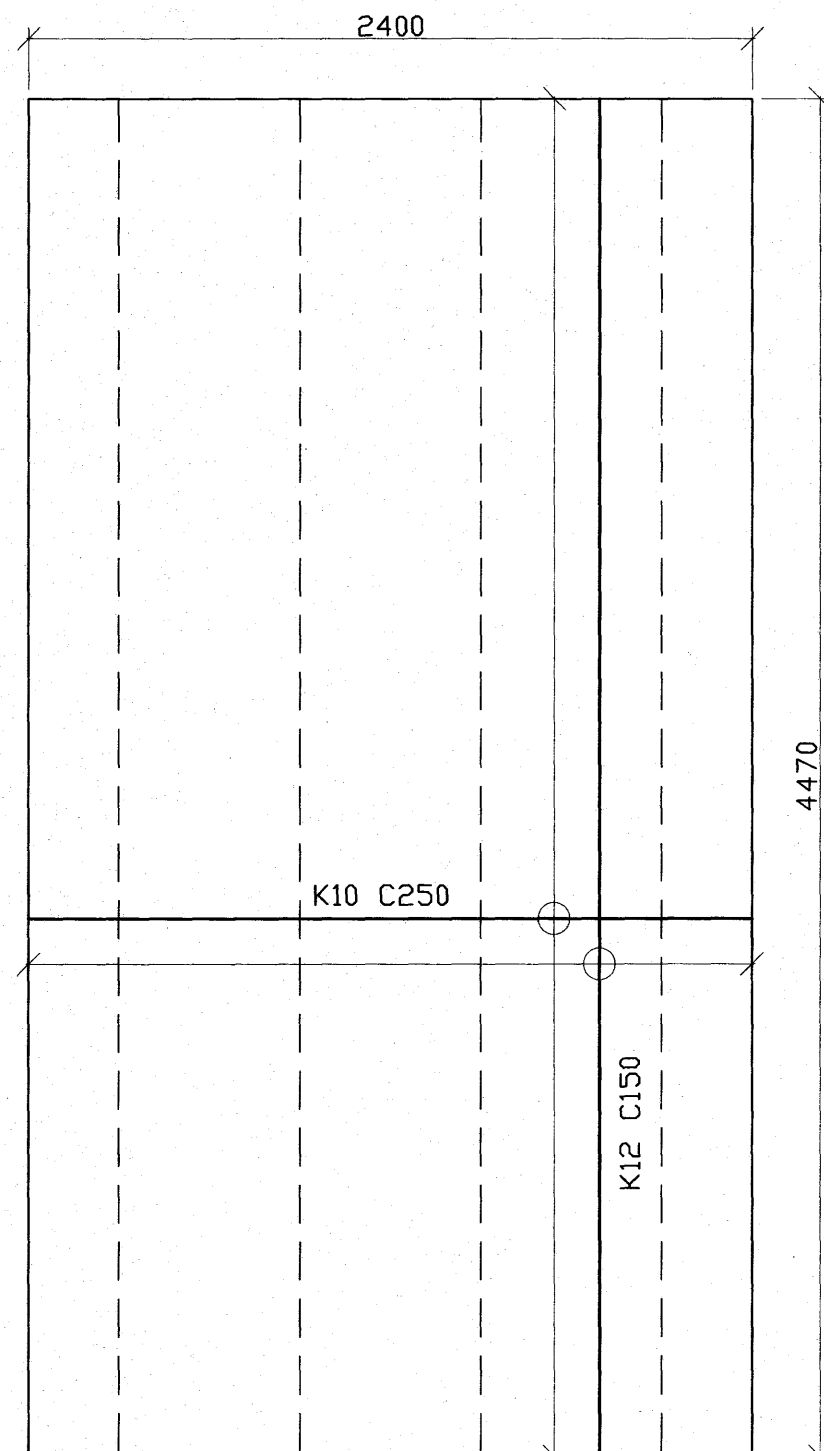

Plata $\frac{F11}{1:25}$

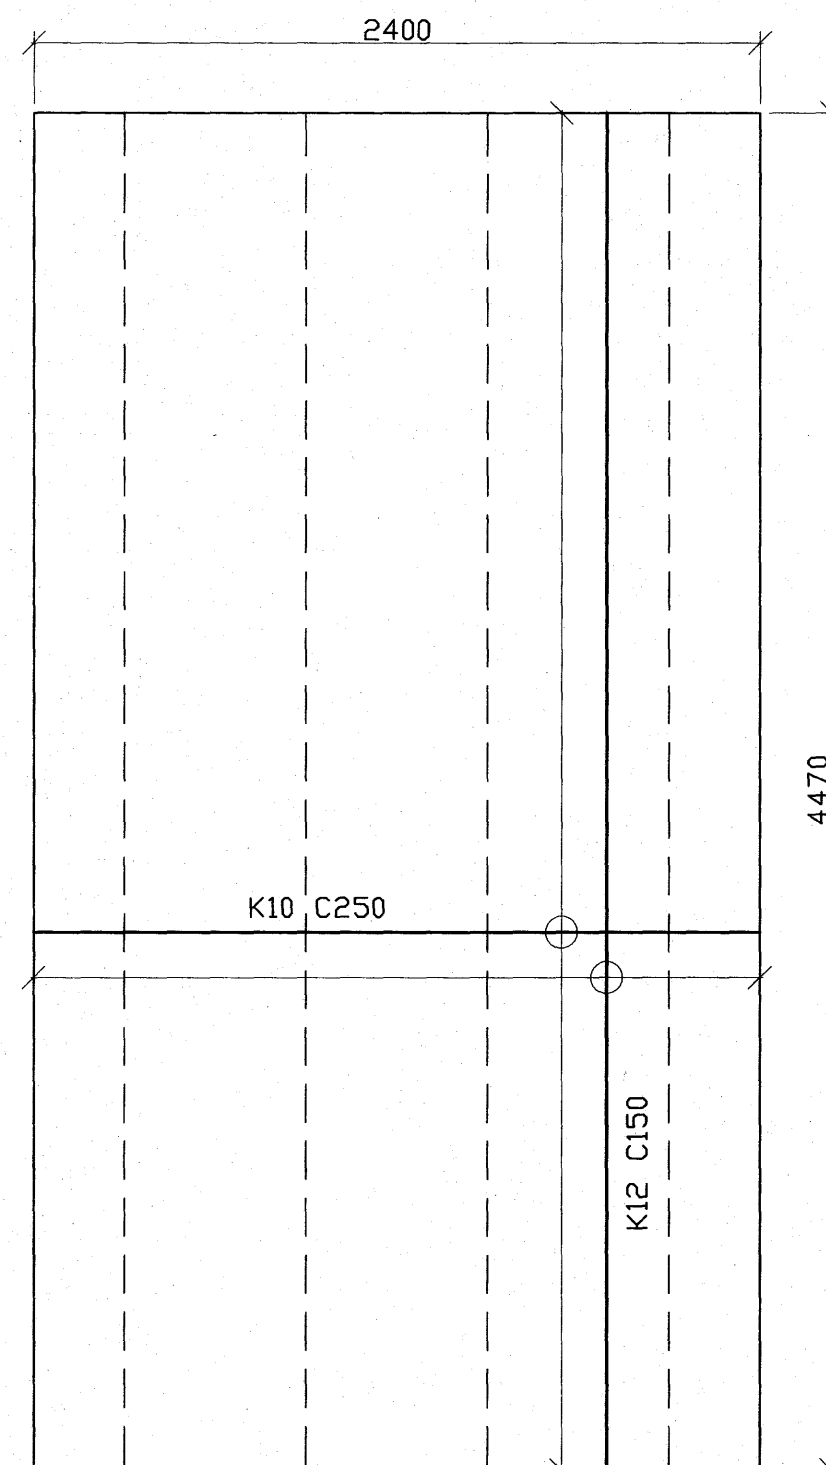

Plata $\frac{F10}{1:25}$

 Samþykkt þann
27 SEPT. 2007
Byggingfulltrúinn í Hafnarfirði
F.h. Sigurbjartur Halldórsson

A. K. R. R.
Áritun sámræmingarhönnuðar

Nr.	Dags.	Breyting.	Af.
FJÖLHÖNNUN ehf Verkfræðistofa			Stórhöfða 27, 110 Reykjavík Sími: 5250300 Fax: 5250309 Netfang: fjolhonnun@fjolhonnun.is
Hlíðarás 23-25			NR: 23-04
Burðarþol Filigran plötur			Kvarðar 1:25
Reikn. GPJ	Teikn GPJ	Nr. 07-129	Dags. 13.08.07
Samþ. <i>Kristján Björnsson</i>		Kennitala: 051257-6349	