



V4 Eining
1:25

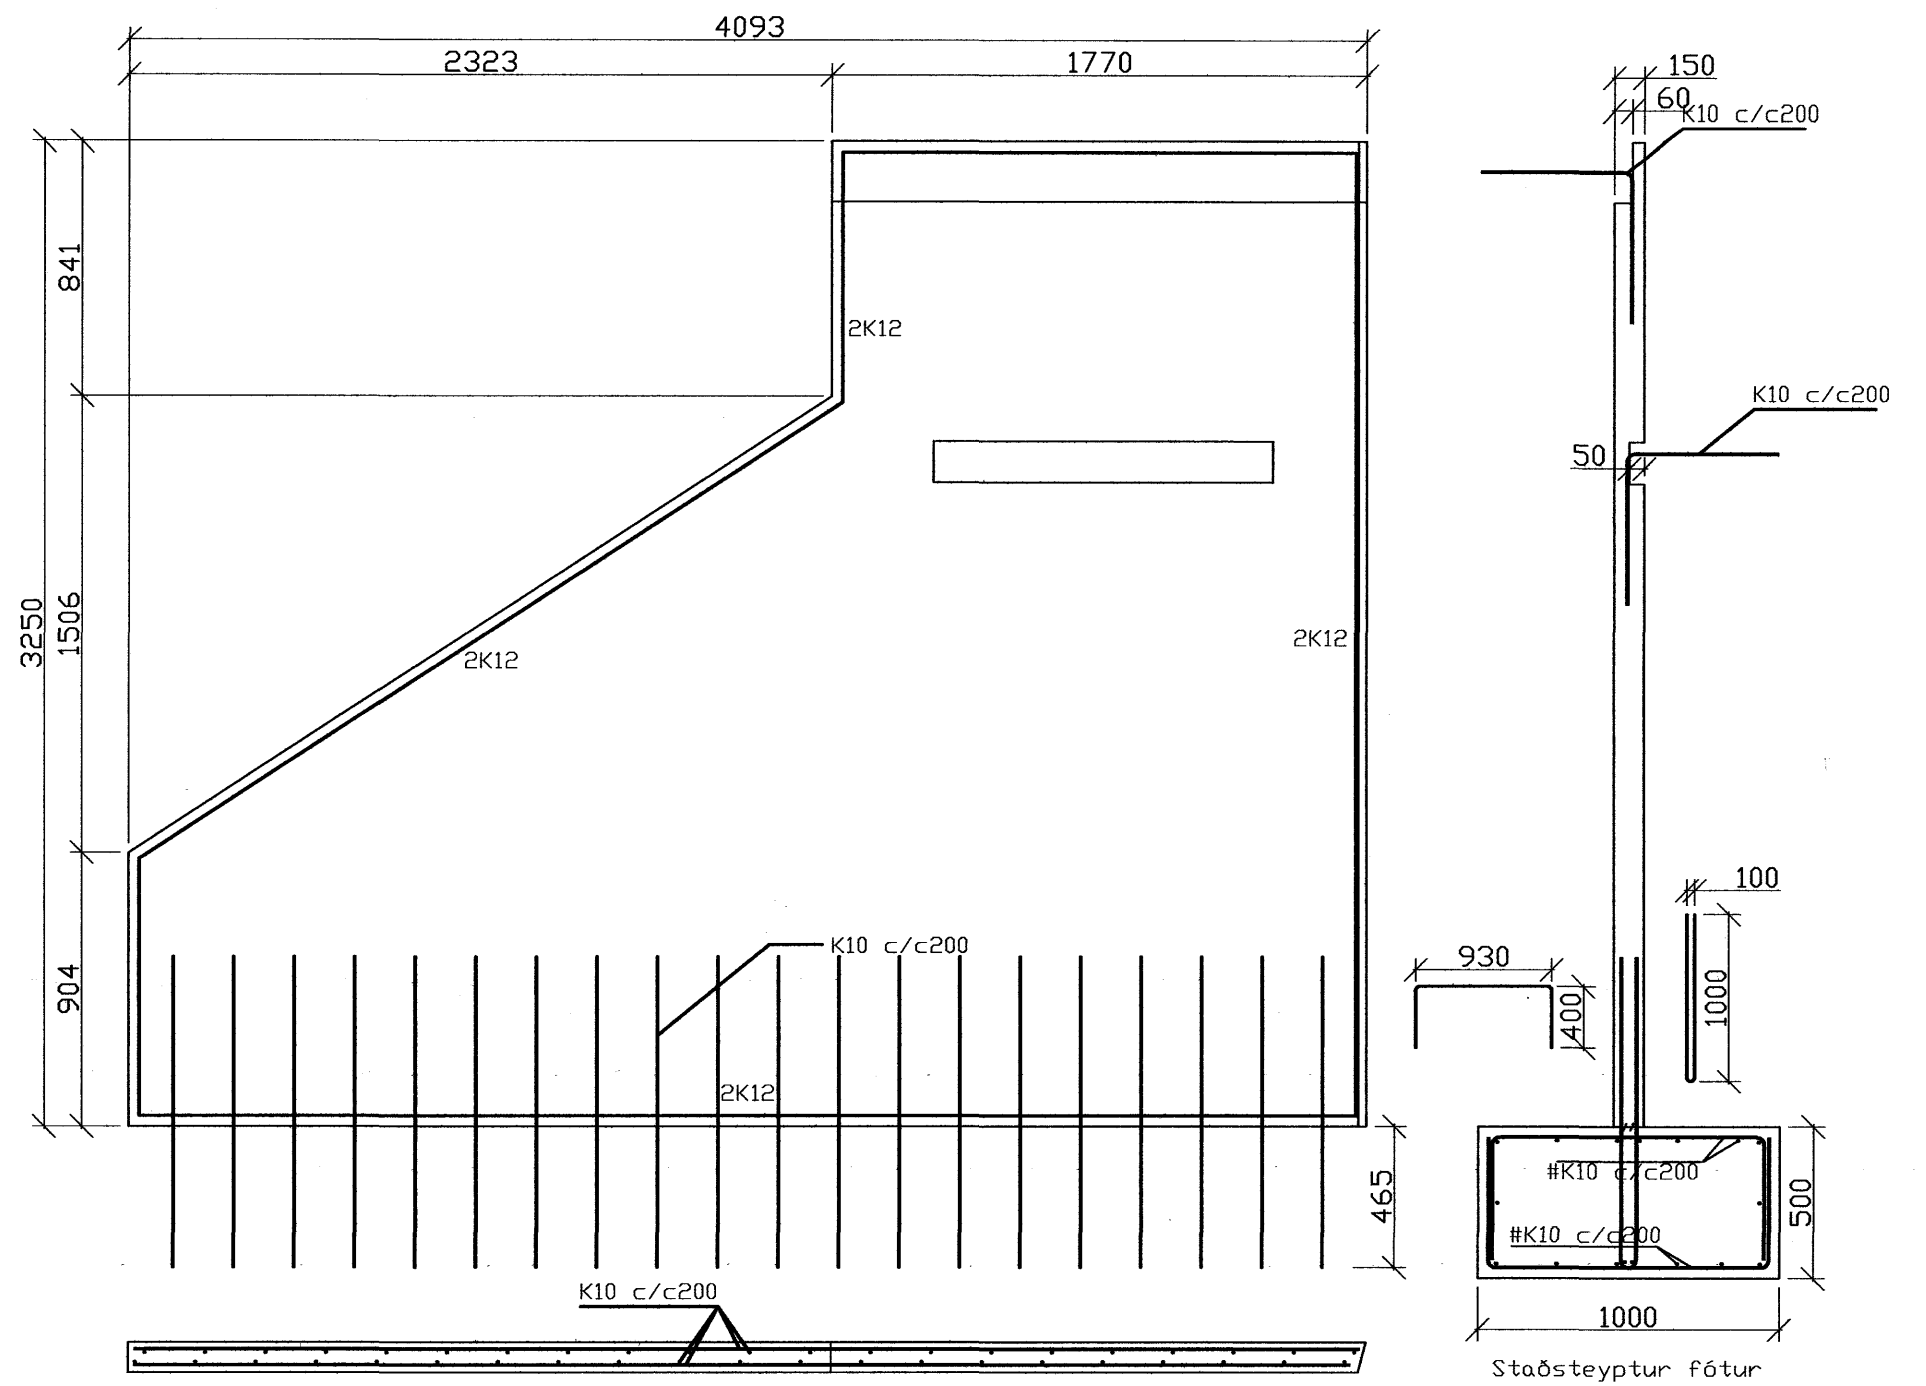


V5 Eining
1:25

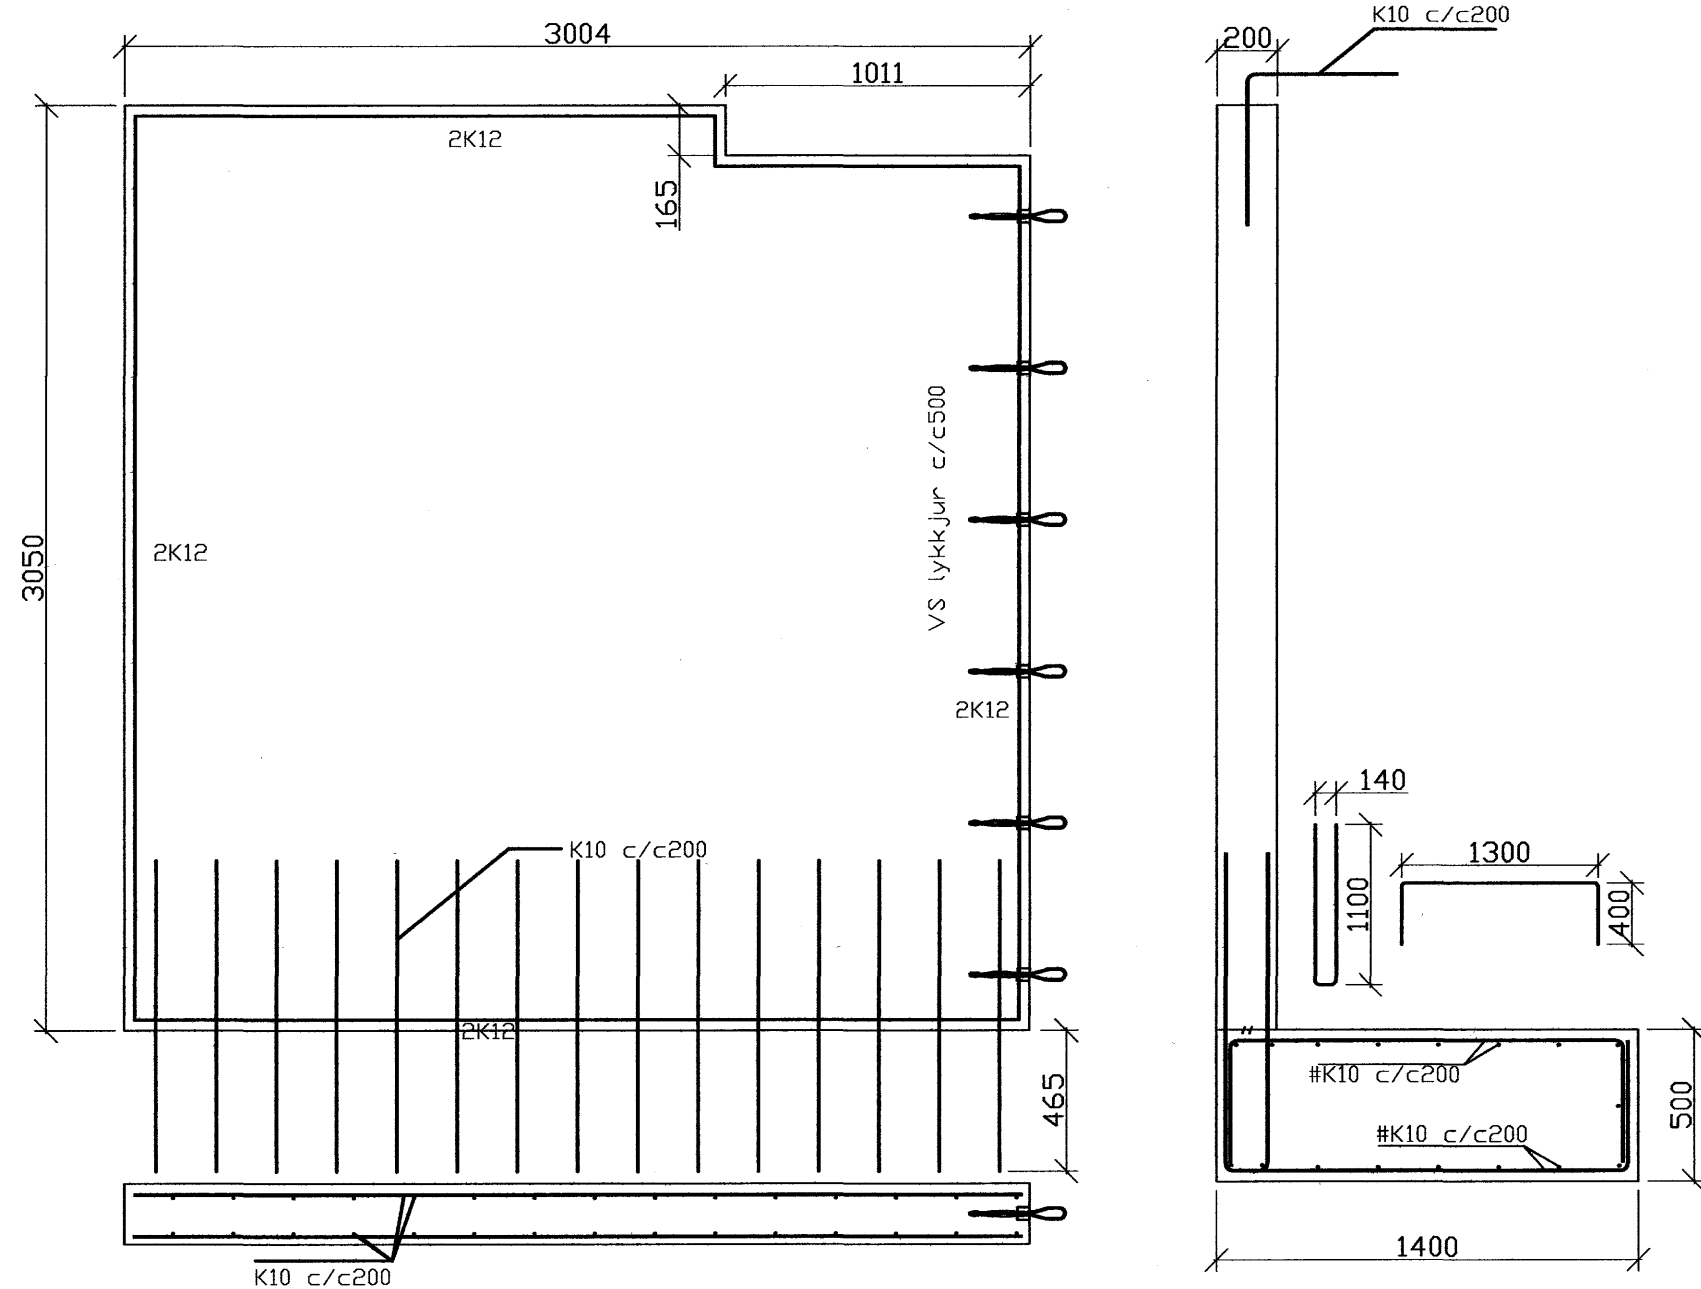

V6 Eining
1:25

Samþykkt þann
27 SEPT. 2007
Byggingfulltrúinn í Hafnarfirði
F.h. Sigurbjartur Halldórsson

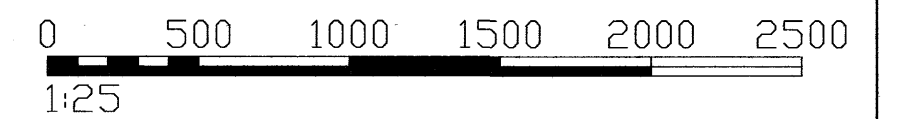

FRKO
Aritun samræmingarhönnuðar

Nr.	Dags.	Breyting.	Af.
FJÖLHÖNNUN ehf Stórhöfða 27, 110 Reykjavík Verkfæðistofa Sími: 5250300 Fax: 5250309 Netfang: fjolhonnun@fjolhonnun.is			
Hliðarás 23-25			NR: 21-28
Burðarþol Sérteikningar veggja			Kvarðar 1:25
Reikn. GÞJ	Teikn GÞJ	Nr. 07-129	Dags. 13.08.07
Samþ. <i>Kristján Björnsson</i>		Kennitala: 051257-6349	