
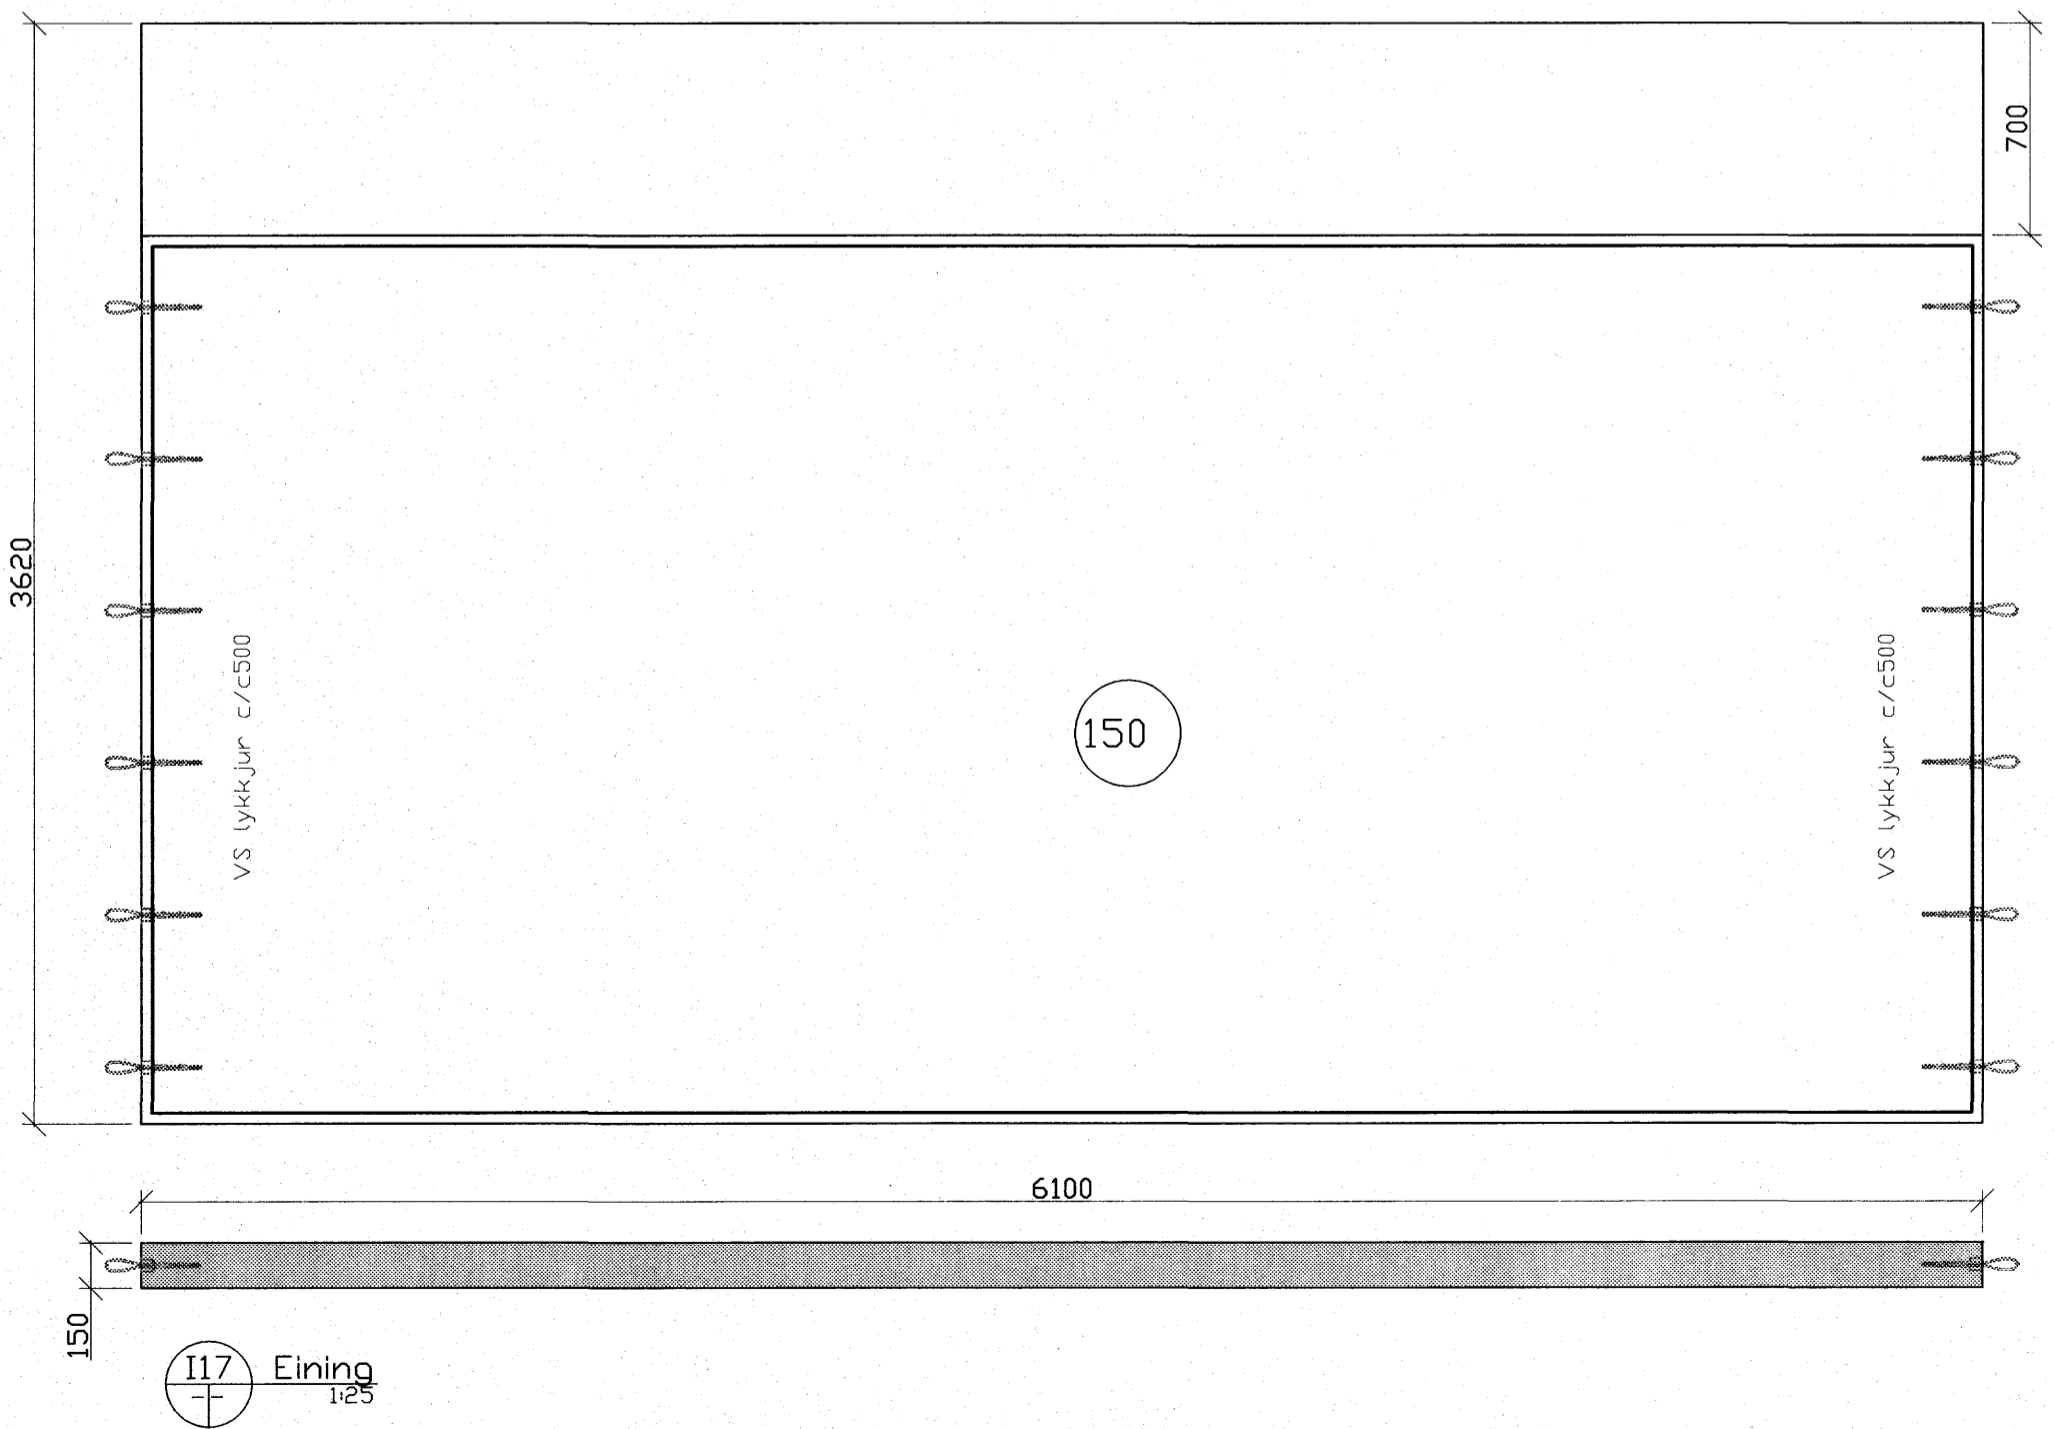



S:\VERK\2007\07-129\6-Teikningar\6.4-Vinnuteikningar\veggir : 22.08.2007 , 10.19

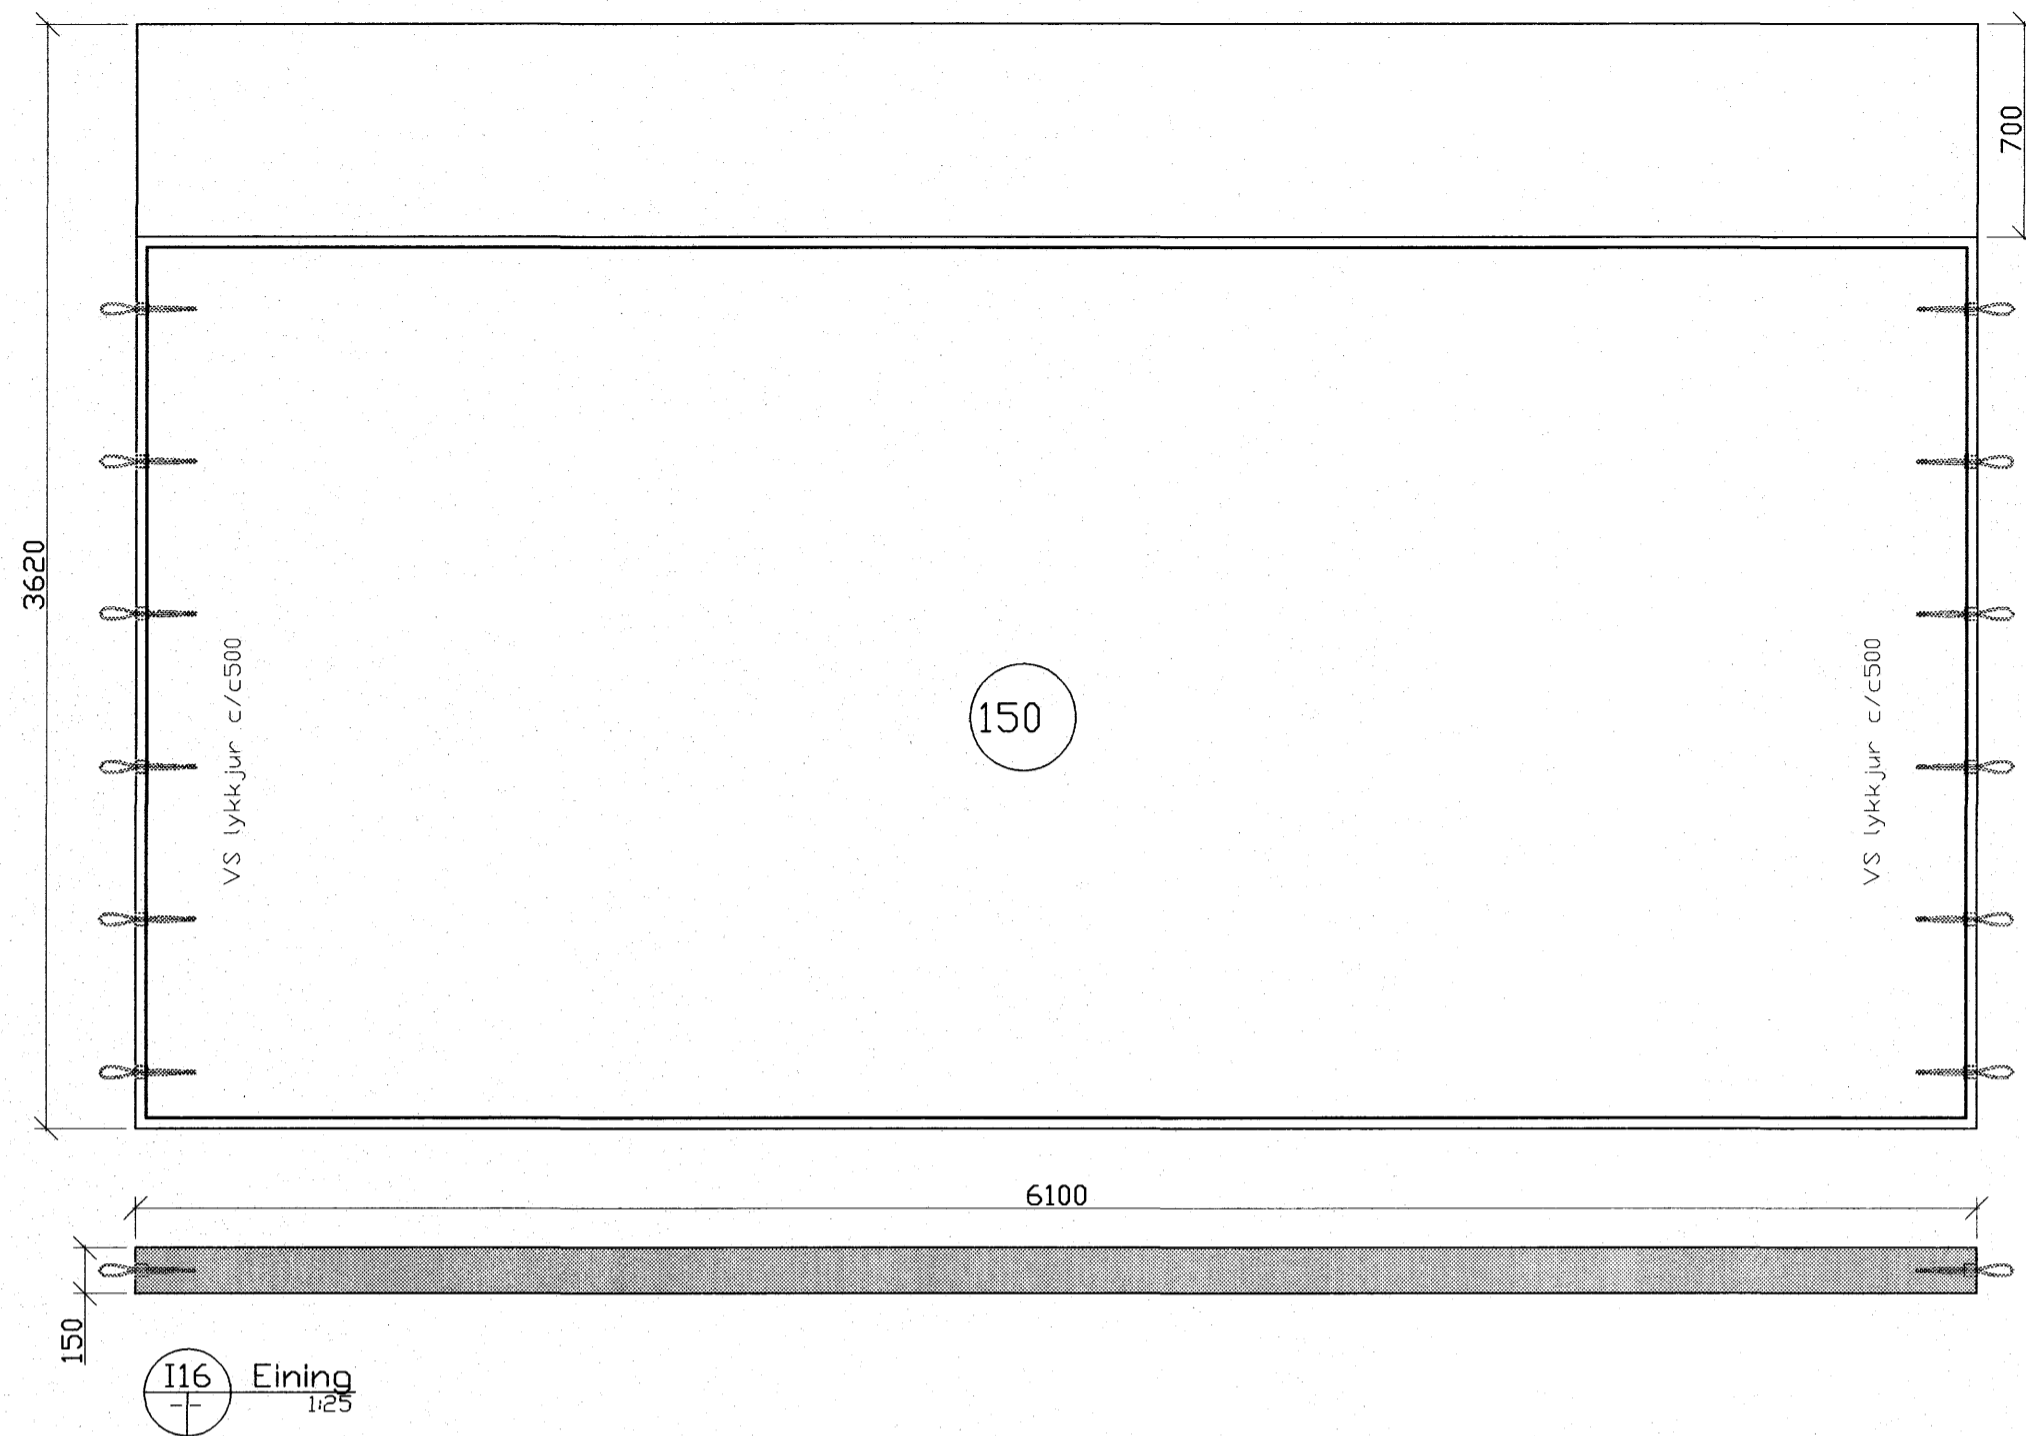

 Samþykkt þann

27 SEPT. 2007

Byggingfulltrúinn í Hafnarfirði
F.h. Sigurbjartur Halldórsson

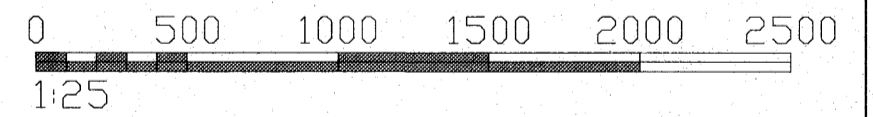

ARKO Jón Róbert
Áritun sámræmingarhönnuðar

Nr.	Dags.	Breyting.	Af.
FJÖLHÖNNUN ehf Stórhöfða 27, 110 Reykjavík <i>Verkfræðistofa</i> Sími: 5250300 Fax: 5250309 Netfang: fjolhonnun@fjolhonnun.is			
Hlíðarás 23-25		NR:	21-25
Burðarþol		Kvarðar	
Sérteikningar veggja		1: 25	
Reikn. GPJ	Teikn GPJ	Nr. 07-129	Dags. 13.08.07
Samp. <i>Kristján Björnsson</i>		Kennitala: 051257-6349	